



3 ROOF FRAMING PLAN
SCALE: 1/4" = 1'-0"

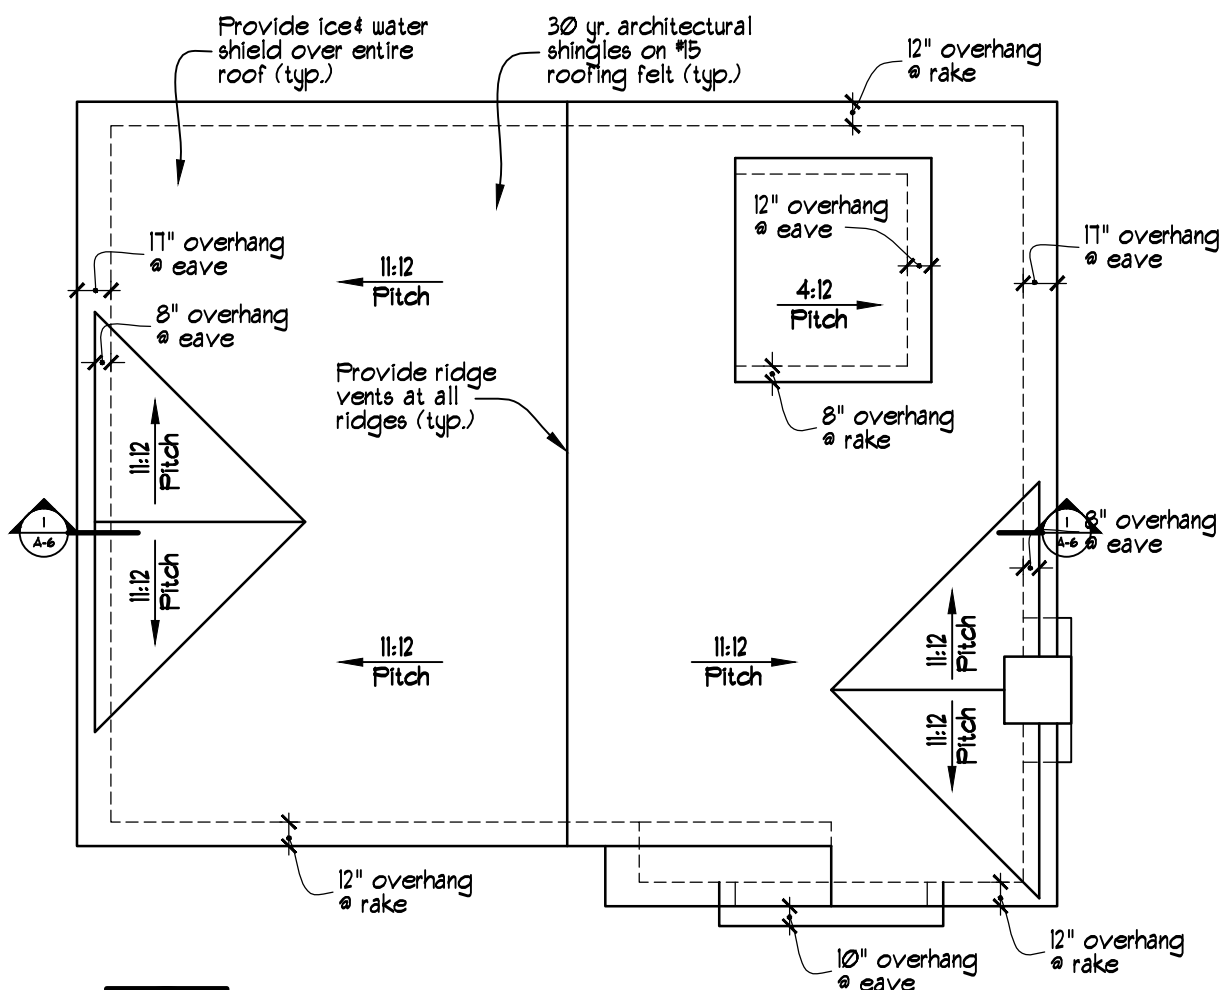

2 ROOF PLAN
SCALE: 1/4" = 1'-0"

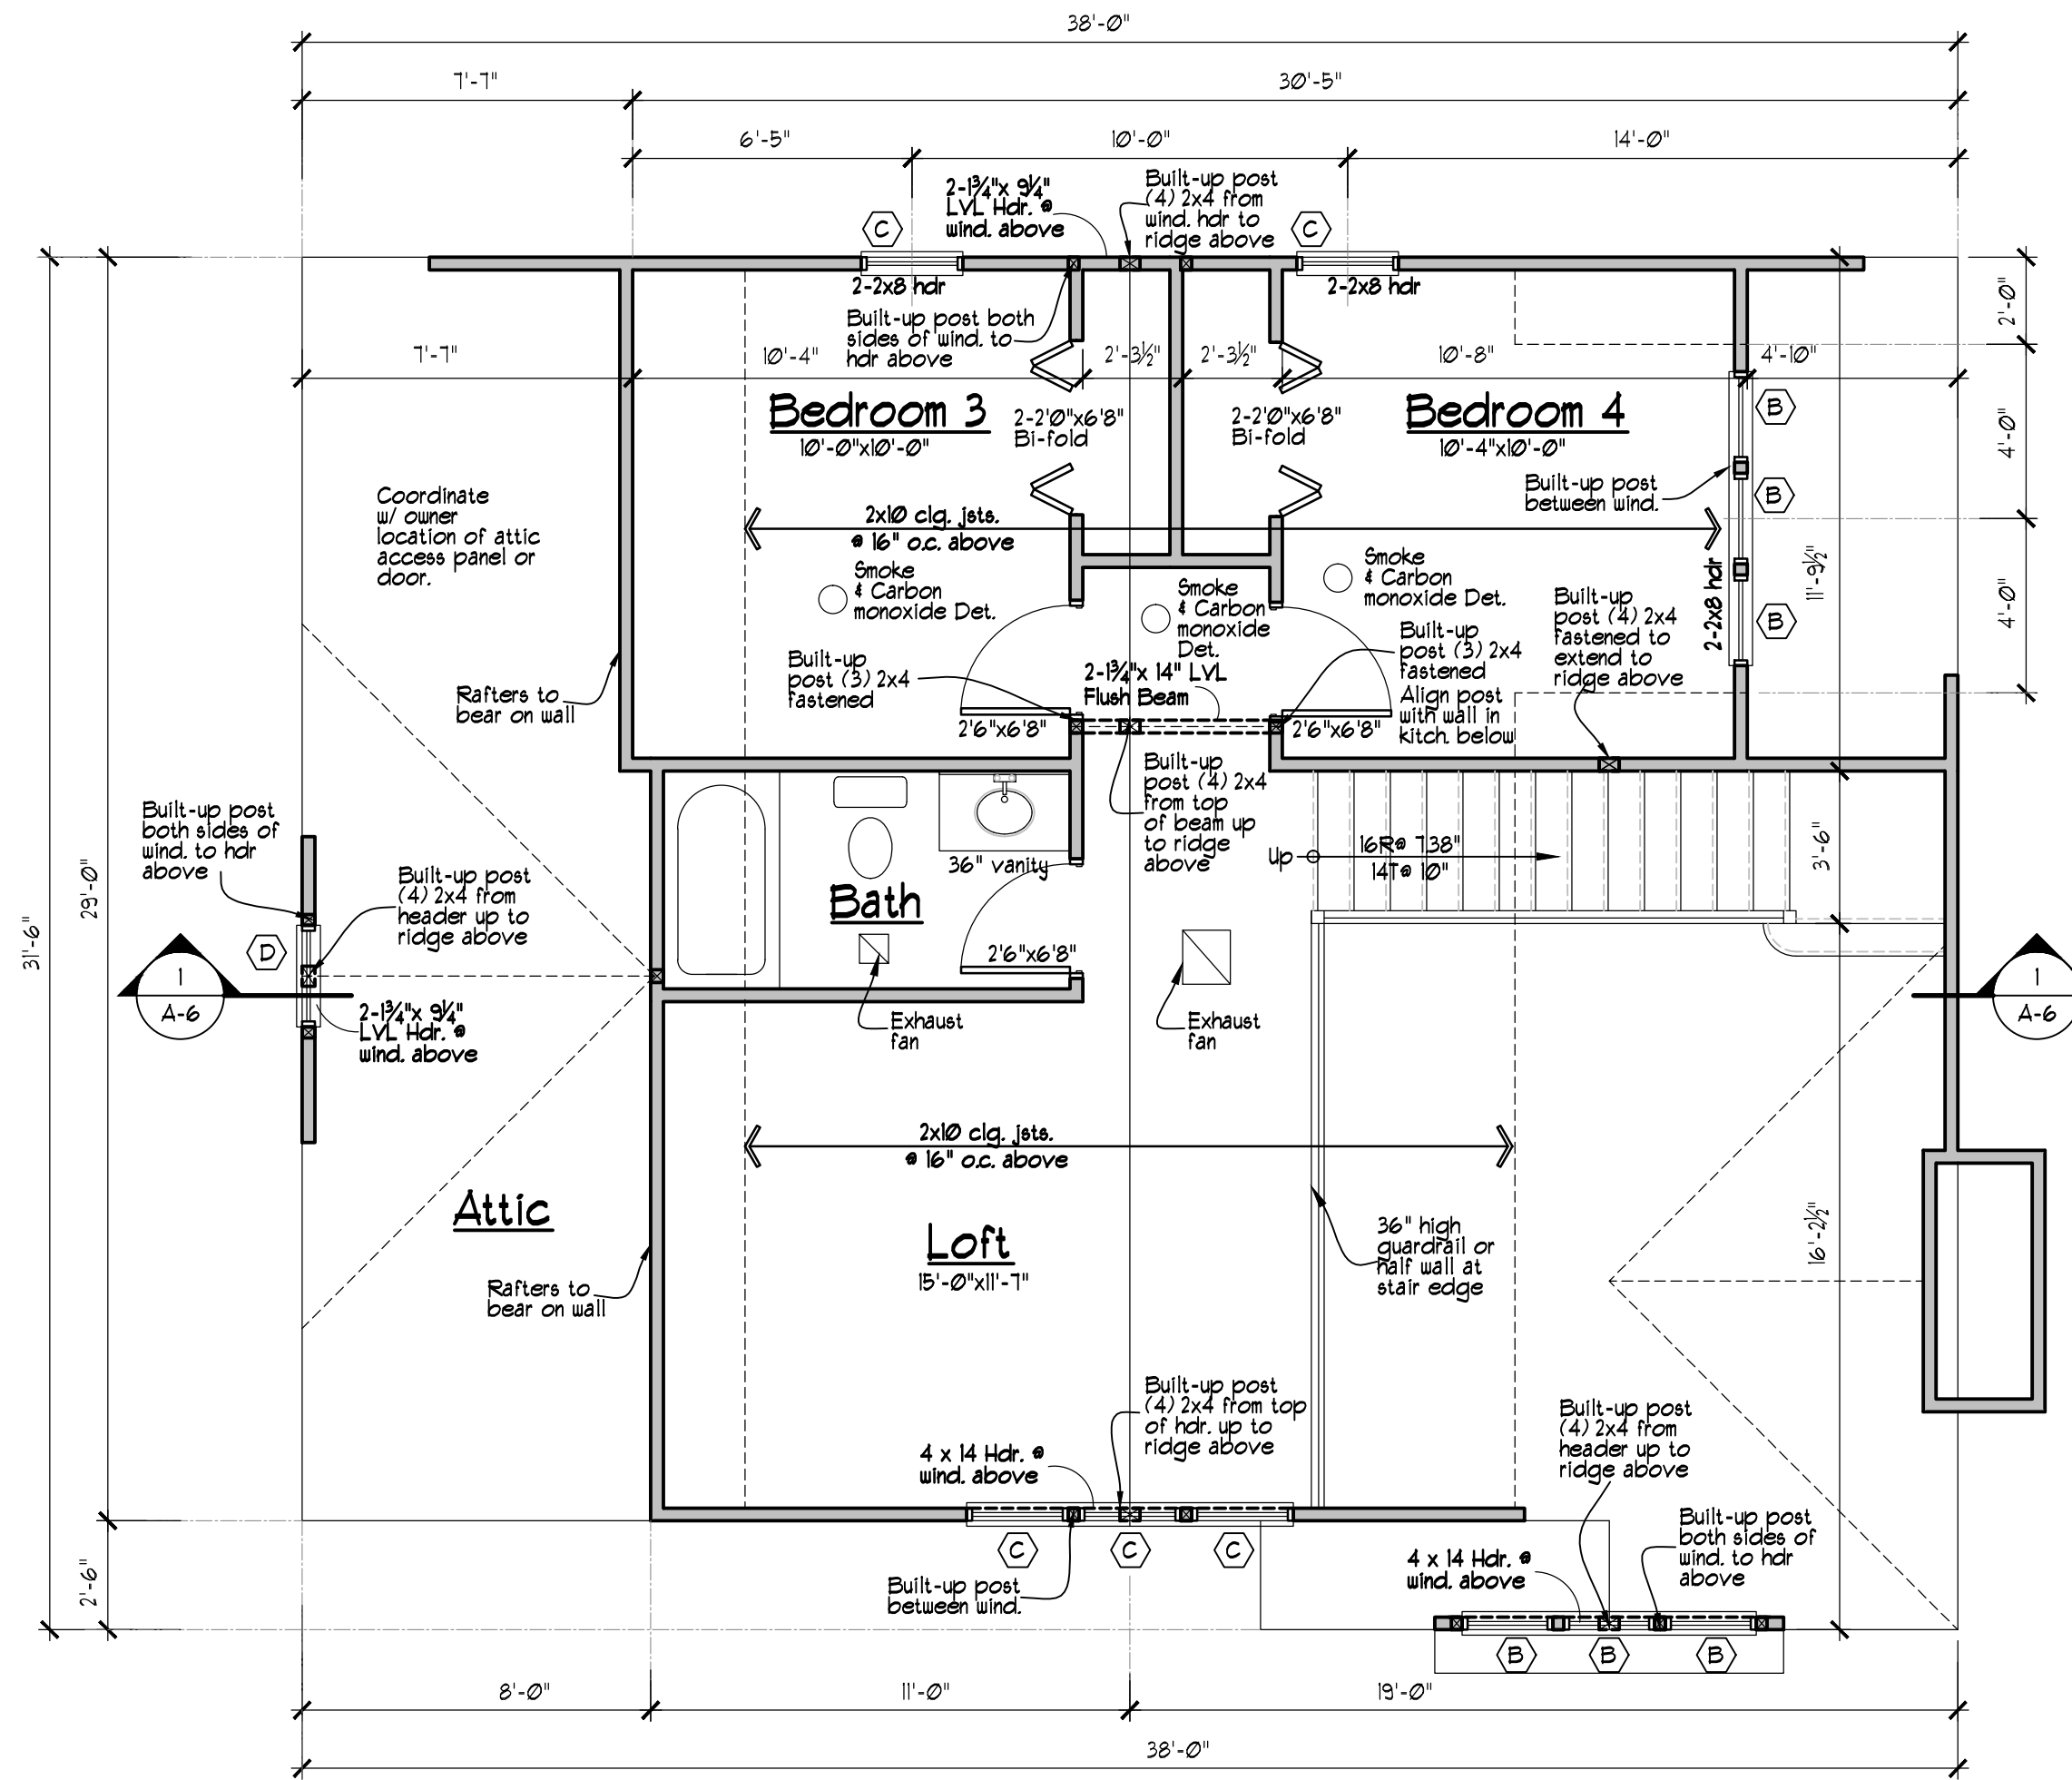

1 SECOND FLOOR PLAN
SCALE: 1/4" = 1'-0"

Roof Notes:

1. Provide 30 year roof shingles over #15 roofing paper unless otherwise noted.
2. Provide wide ice and water barrier at all valleys, rakes, eaves and along roof surfaces that abut an adjacent wall or have a pitch of 4:12 or less. Ice and water shield shall extend 2'-0" beyond interior plane of exterior wall surfaces.
3. Provide vented soffits at all soffits.
4. Provide ridge vents at all ridges.
5. Install roofing materials per manuf. installation instructions. Where there is a discrepancy between materials selected and scope of work shown, notify architect prior to construction.
6. Provide metal flashing at all roof penetrations, including stack vents and chimneys.