


2 TYP. WALL SECTION
SCALE: 3/4"=1'-0"

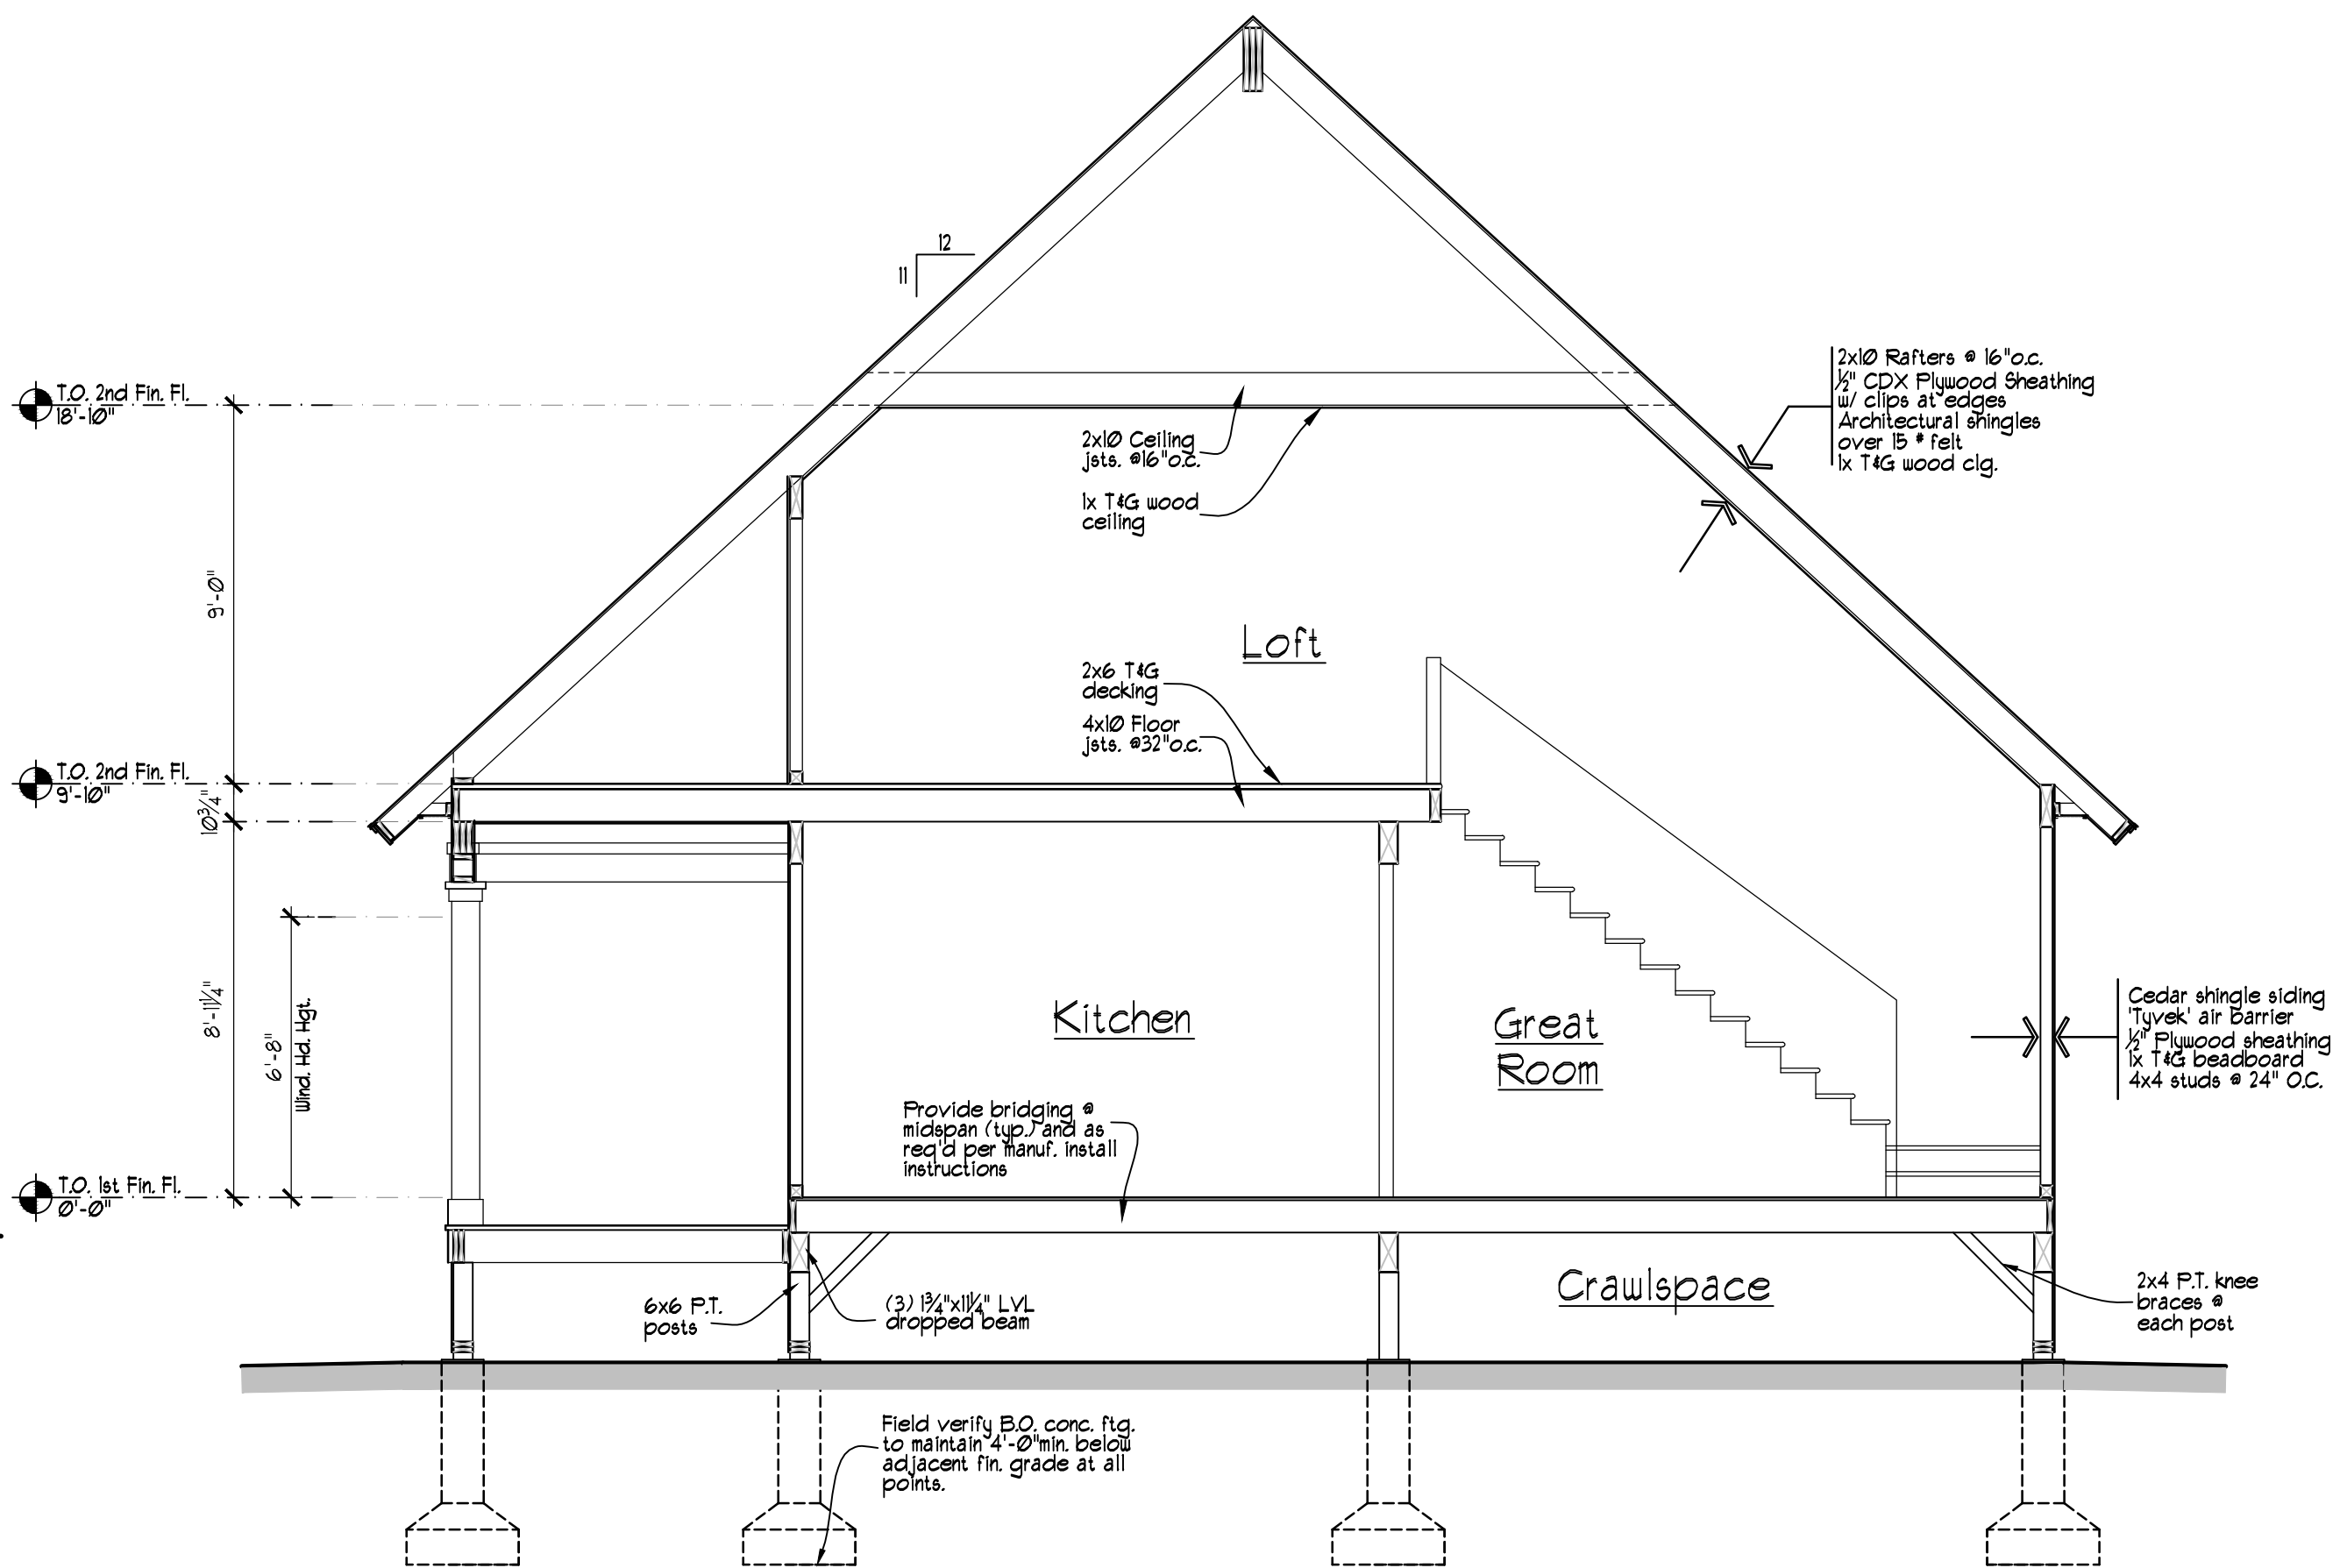

1 BUILDING SECTION
SCALE: 1/4"=1'-0"