



**MARK  
MUELLER  
ARCHITECTS**  
A.I.A.  
100 Commercial Street  
Suite 205  
Portland, Maine 04101  
Phone: 207.774.9057  
Email: rfm@muellerarchitects.com


© COPYRIGHT 2016  
MARK MUELLER ARCHITECTS

**Farnham Cottage**  
VALLEY AVENUE  
GREAT DIAMOND ISLAND, MAINE

New Cottage:

**PROPOSED ELEVATIONS**

REVISIONS	DATE
	09.12.2016
PROJECT	Farnham Cottage
DRAWN BY	...
CHECK BY	MJM

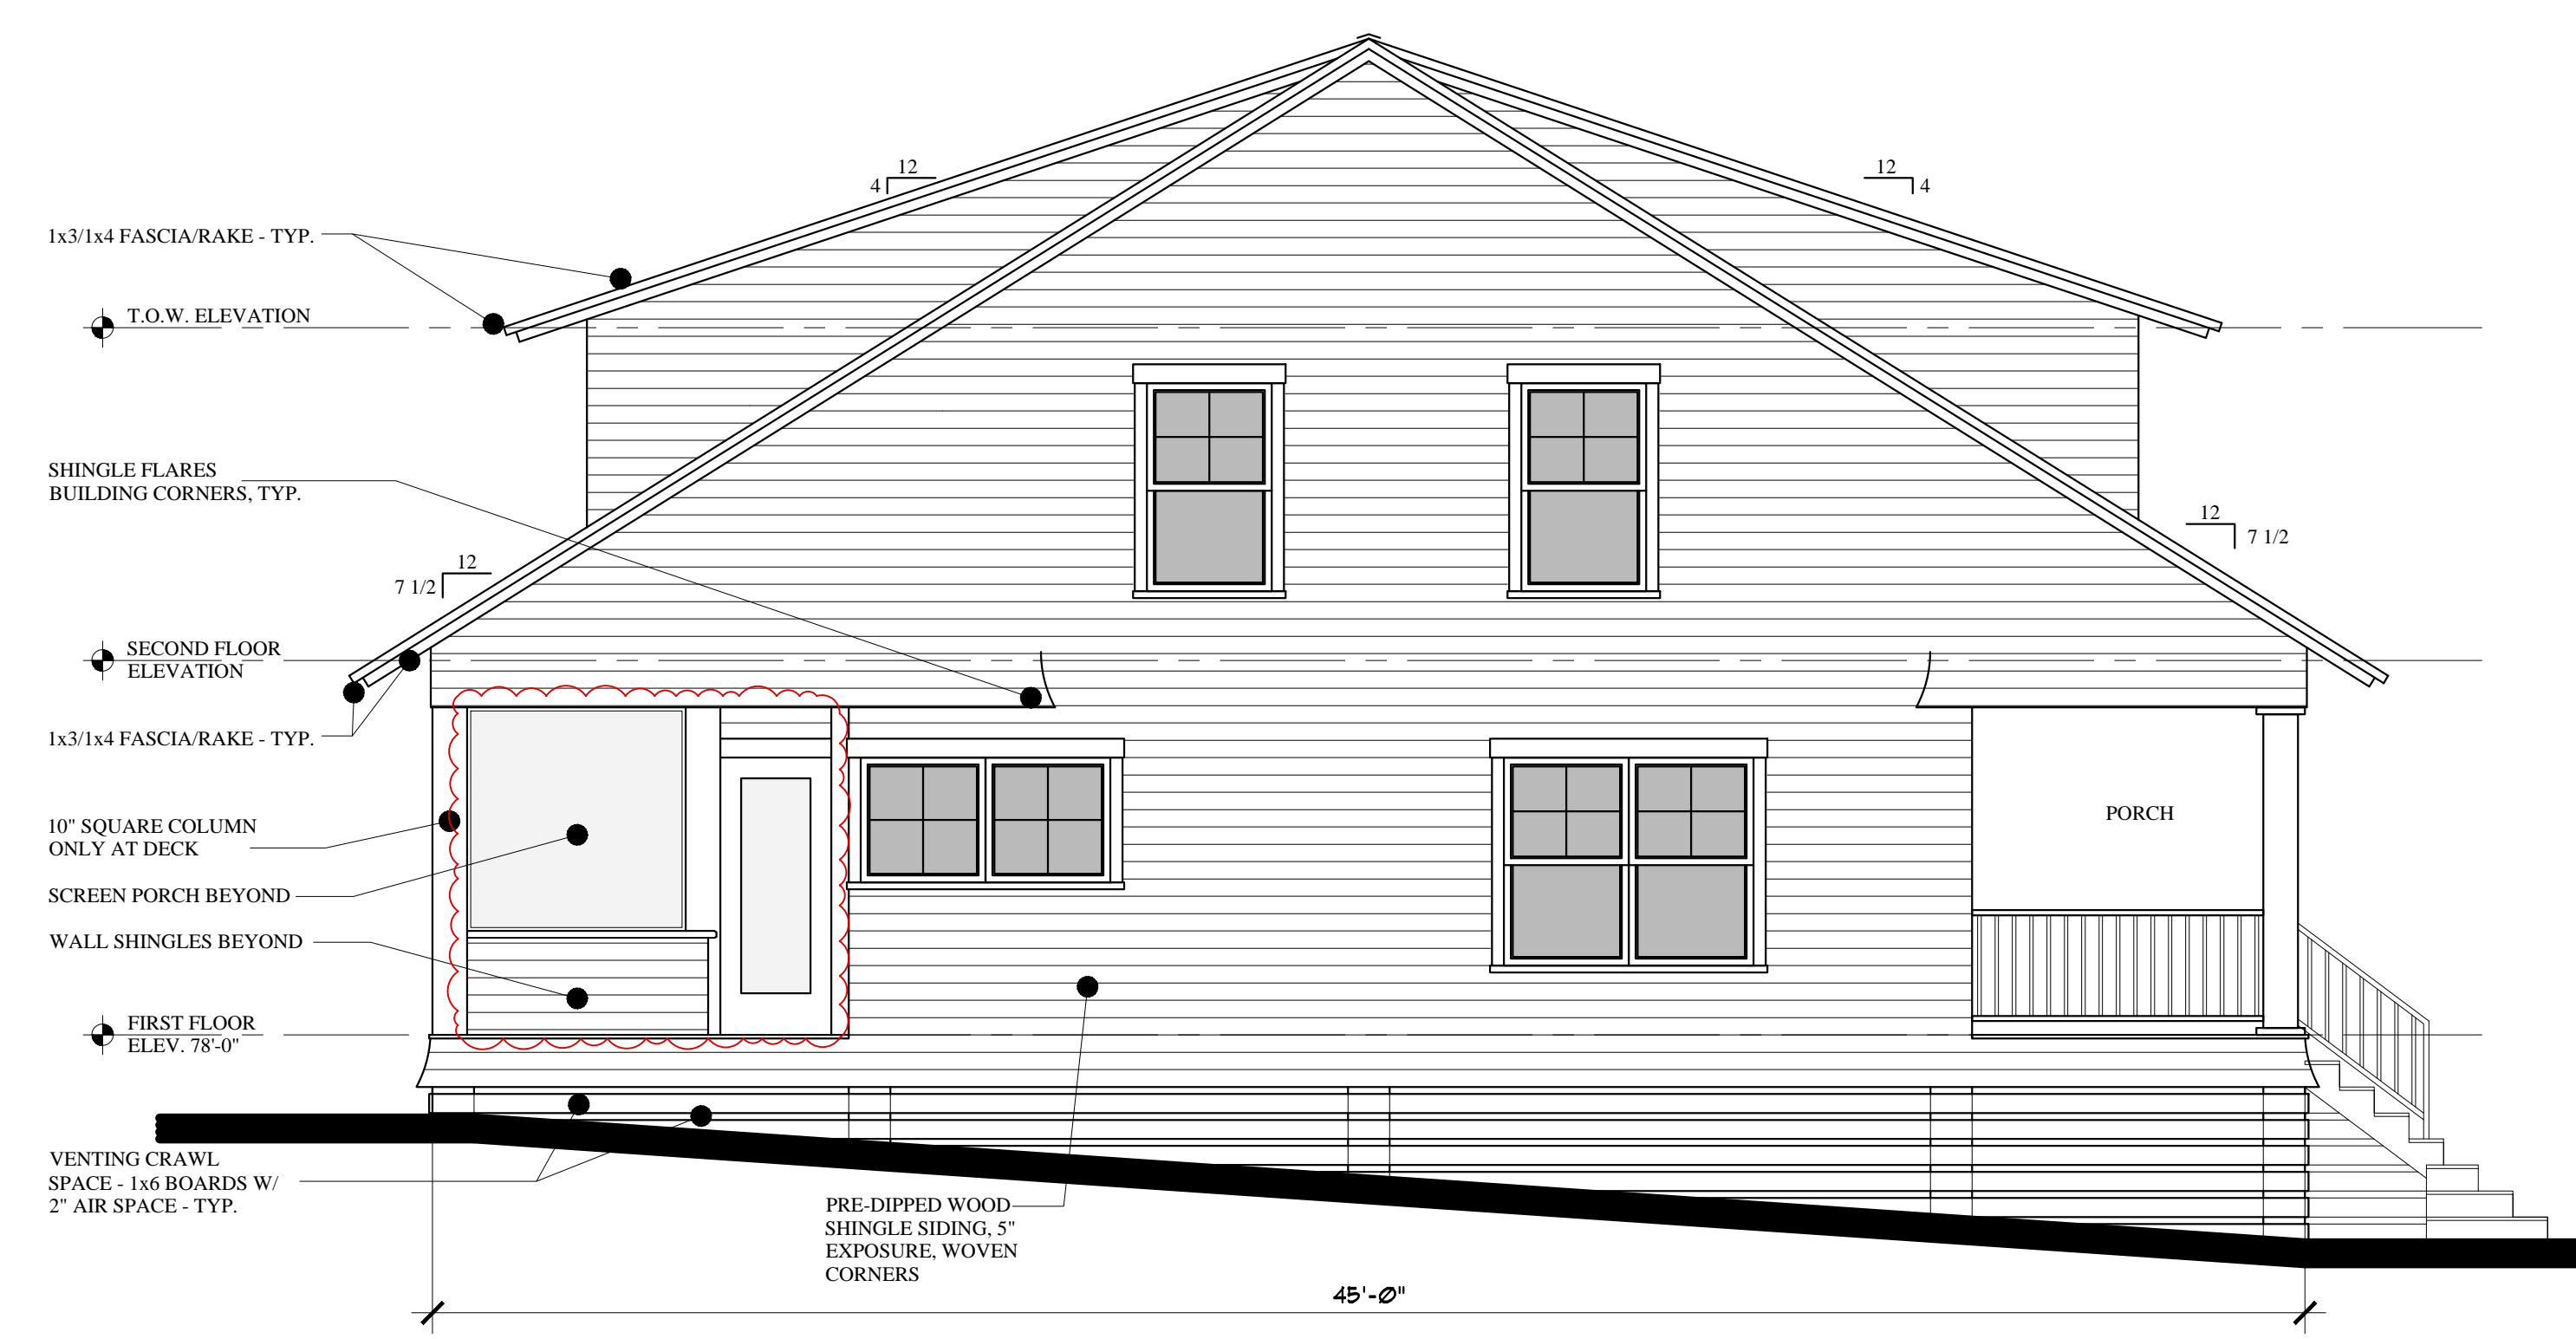


**LEFT ELEVATION**  
SCALE: 1/4"=1'-0"




**RIGHT ELEVATION**  
SCALE: 1/4"=1'-0"

NOTE: FLASH ALL FASCIAS WITH (2) ROLLS ICE AND WATER SHIELD. FLASH ALL RAKES, AND ROOF/WALL JUNCTURES W/ ICE AND WATER SHIELD

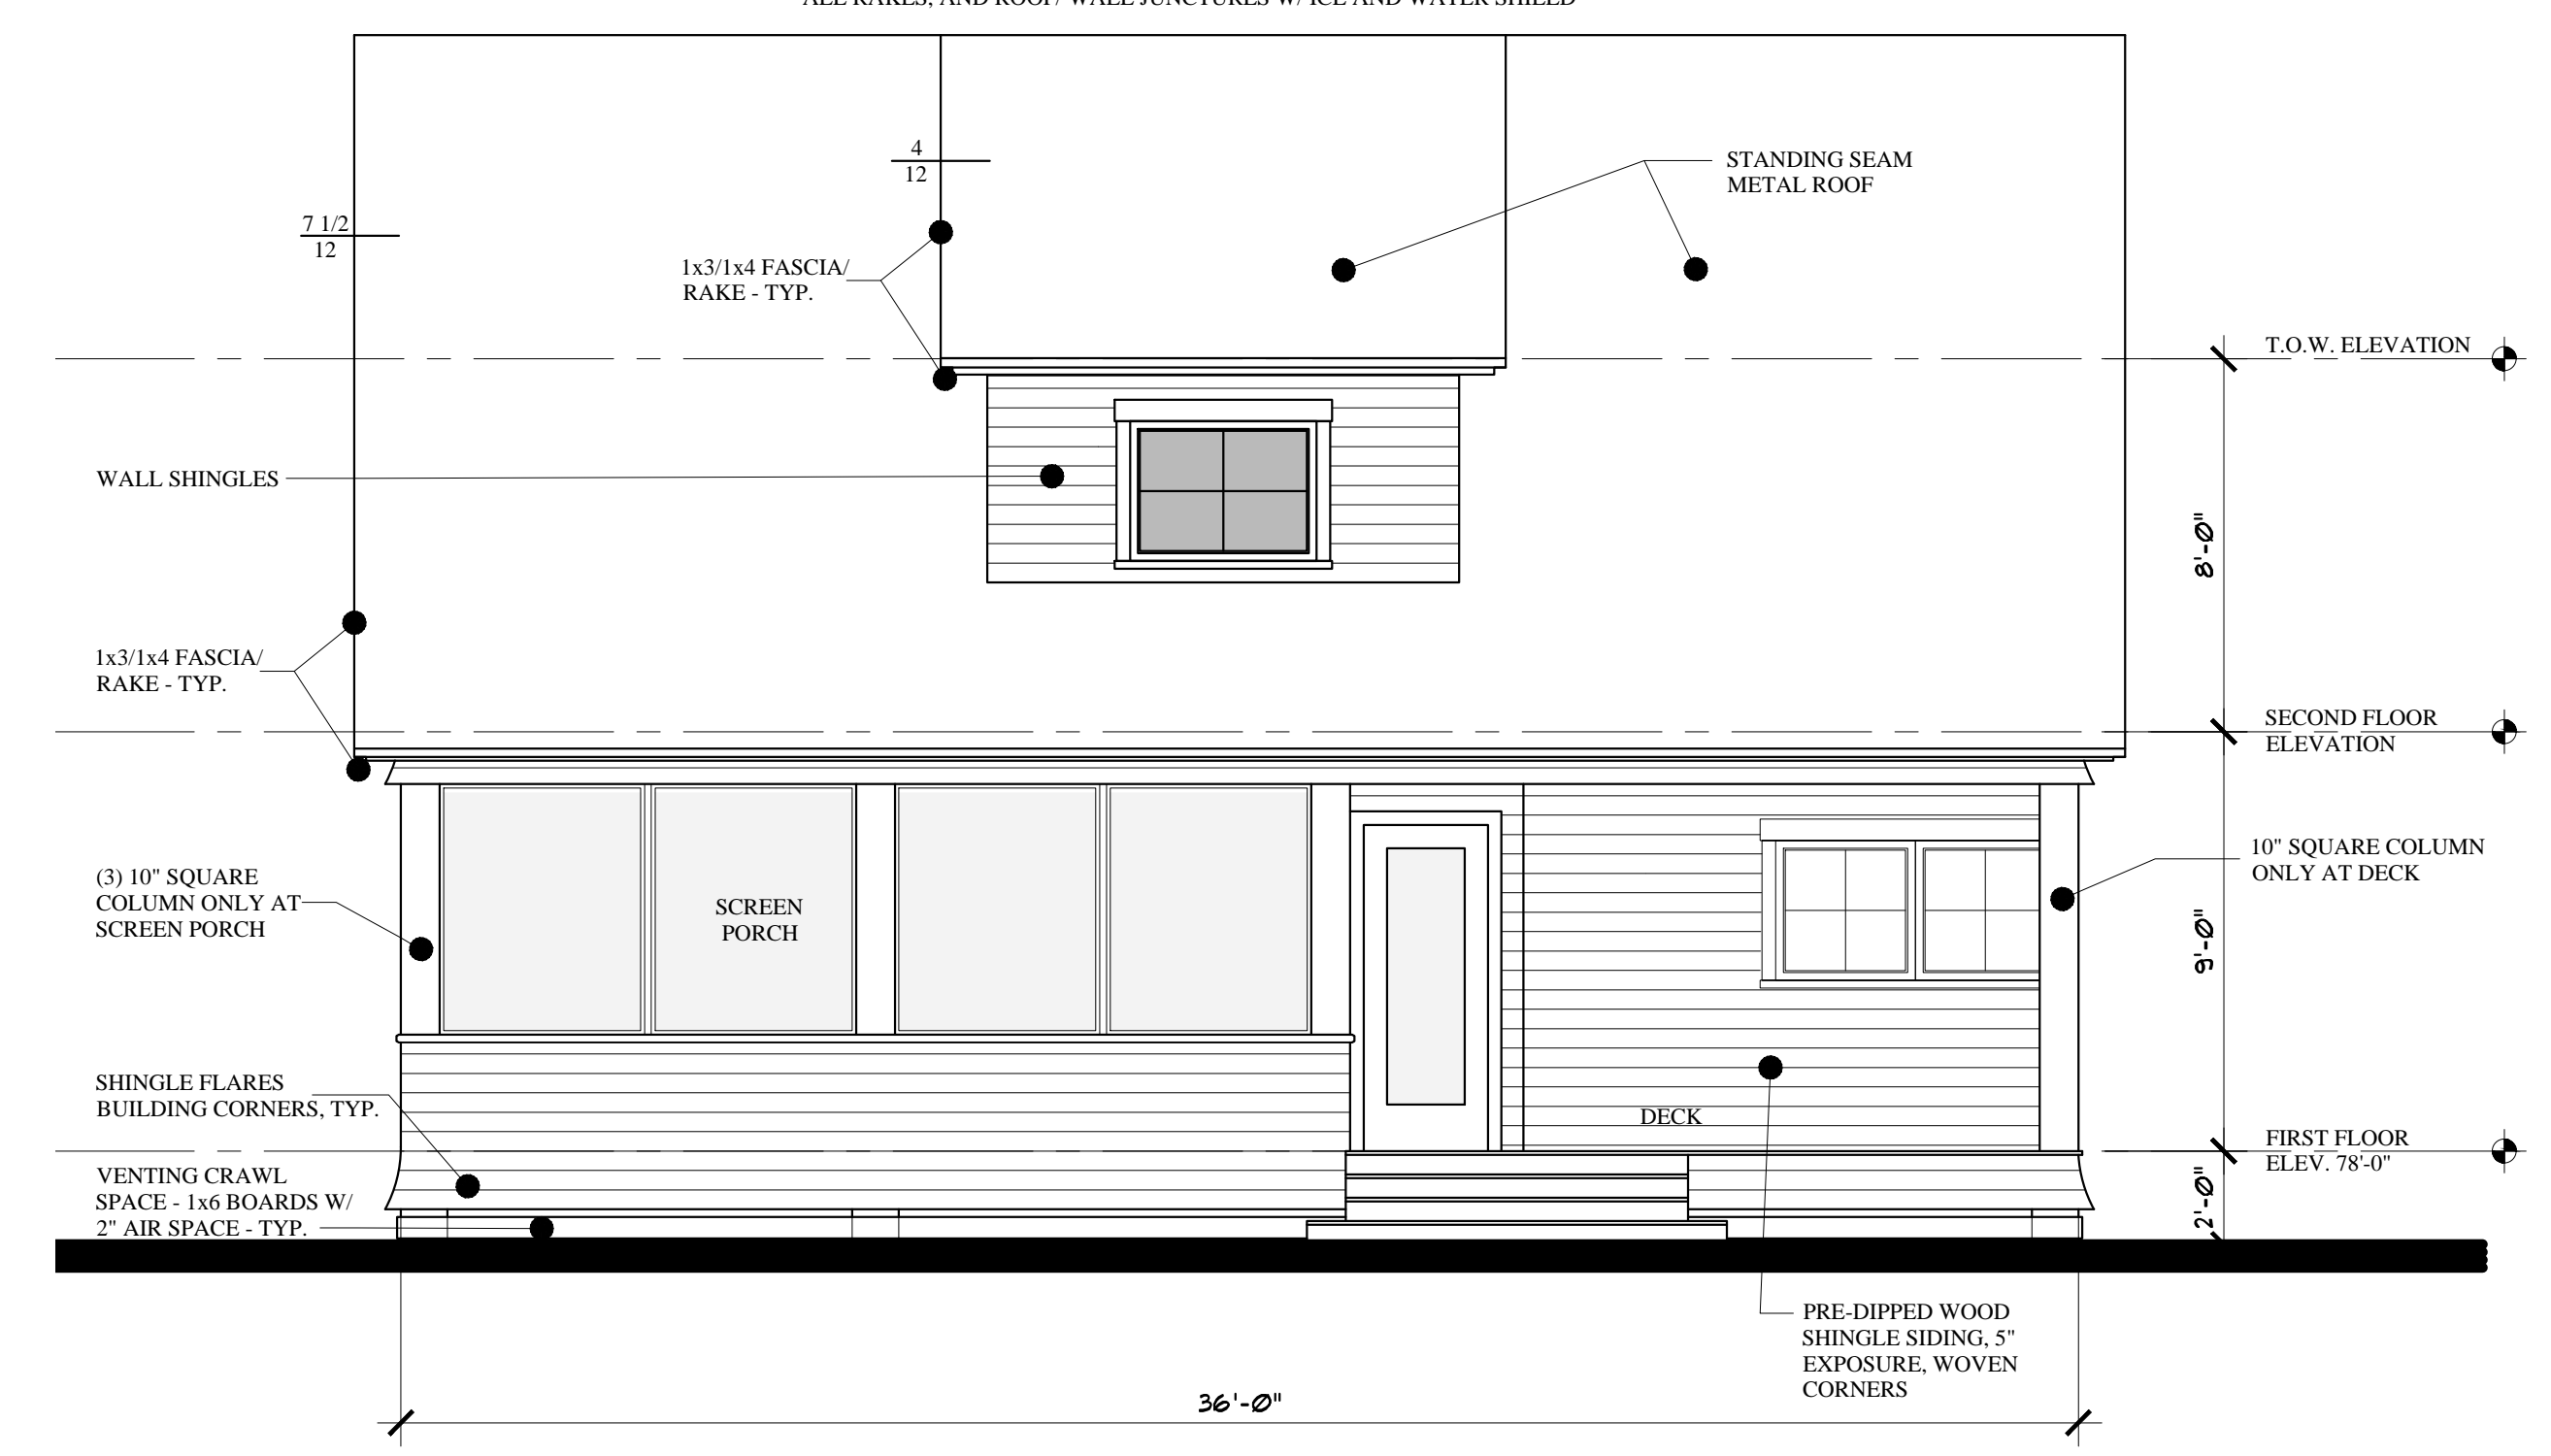

**REAR ELEVATION**  
SCALE: 1/4"=1'-0"

NOTE: FLASH ALL FASCIAS WITH (2) ROLLS ICE AND WATER SHIELD. FLASH ALL RAKES, AND ROOF/WALL JUNCTURES W/ ICE AND WATER SHIELD

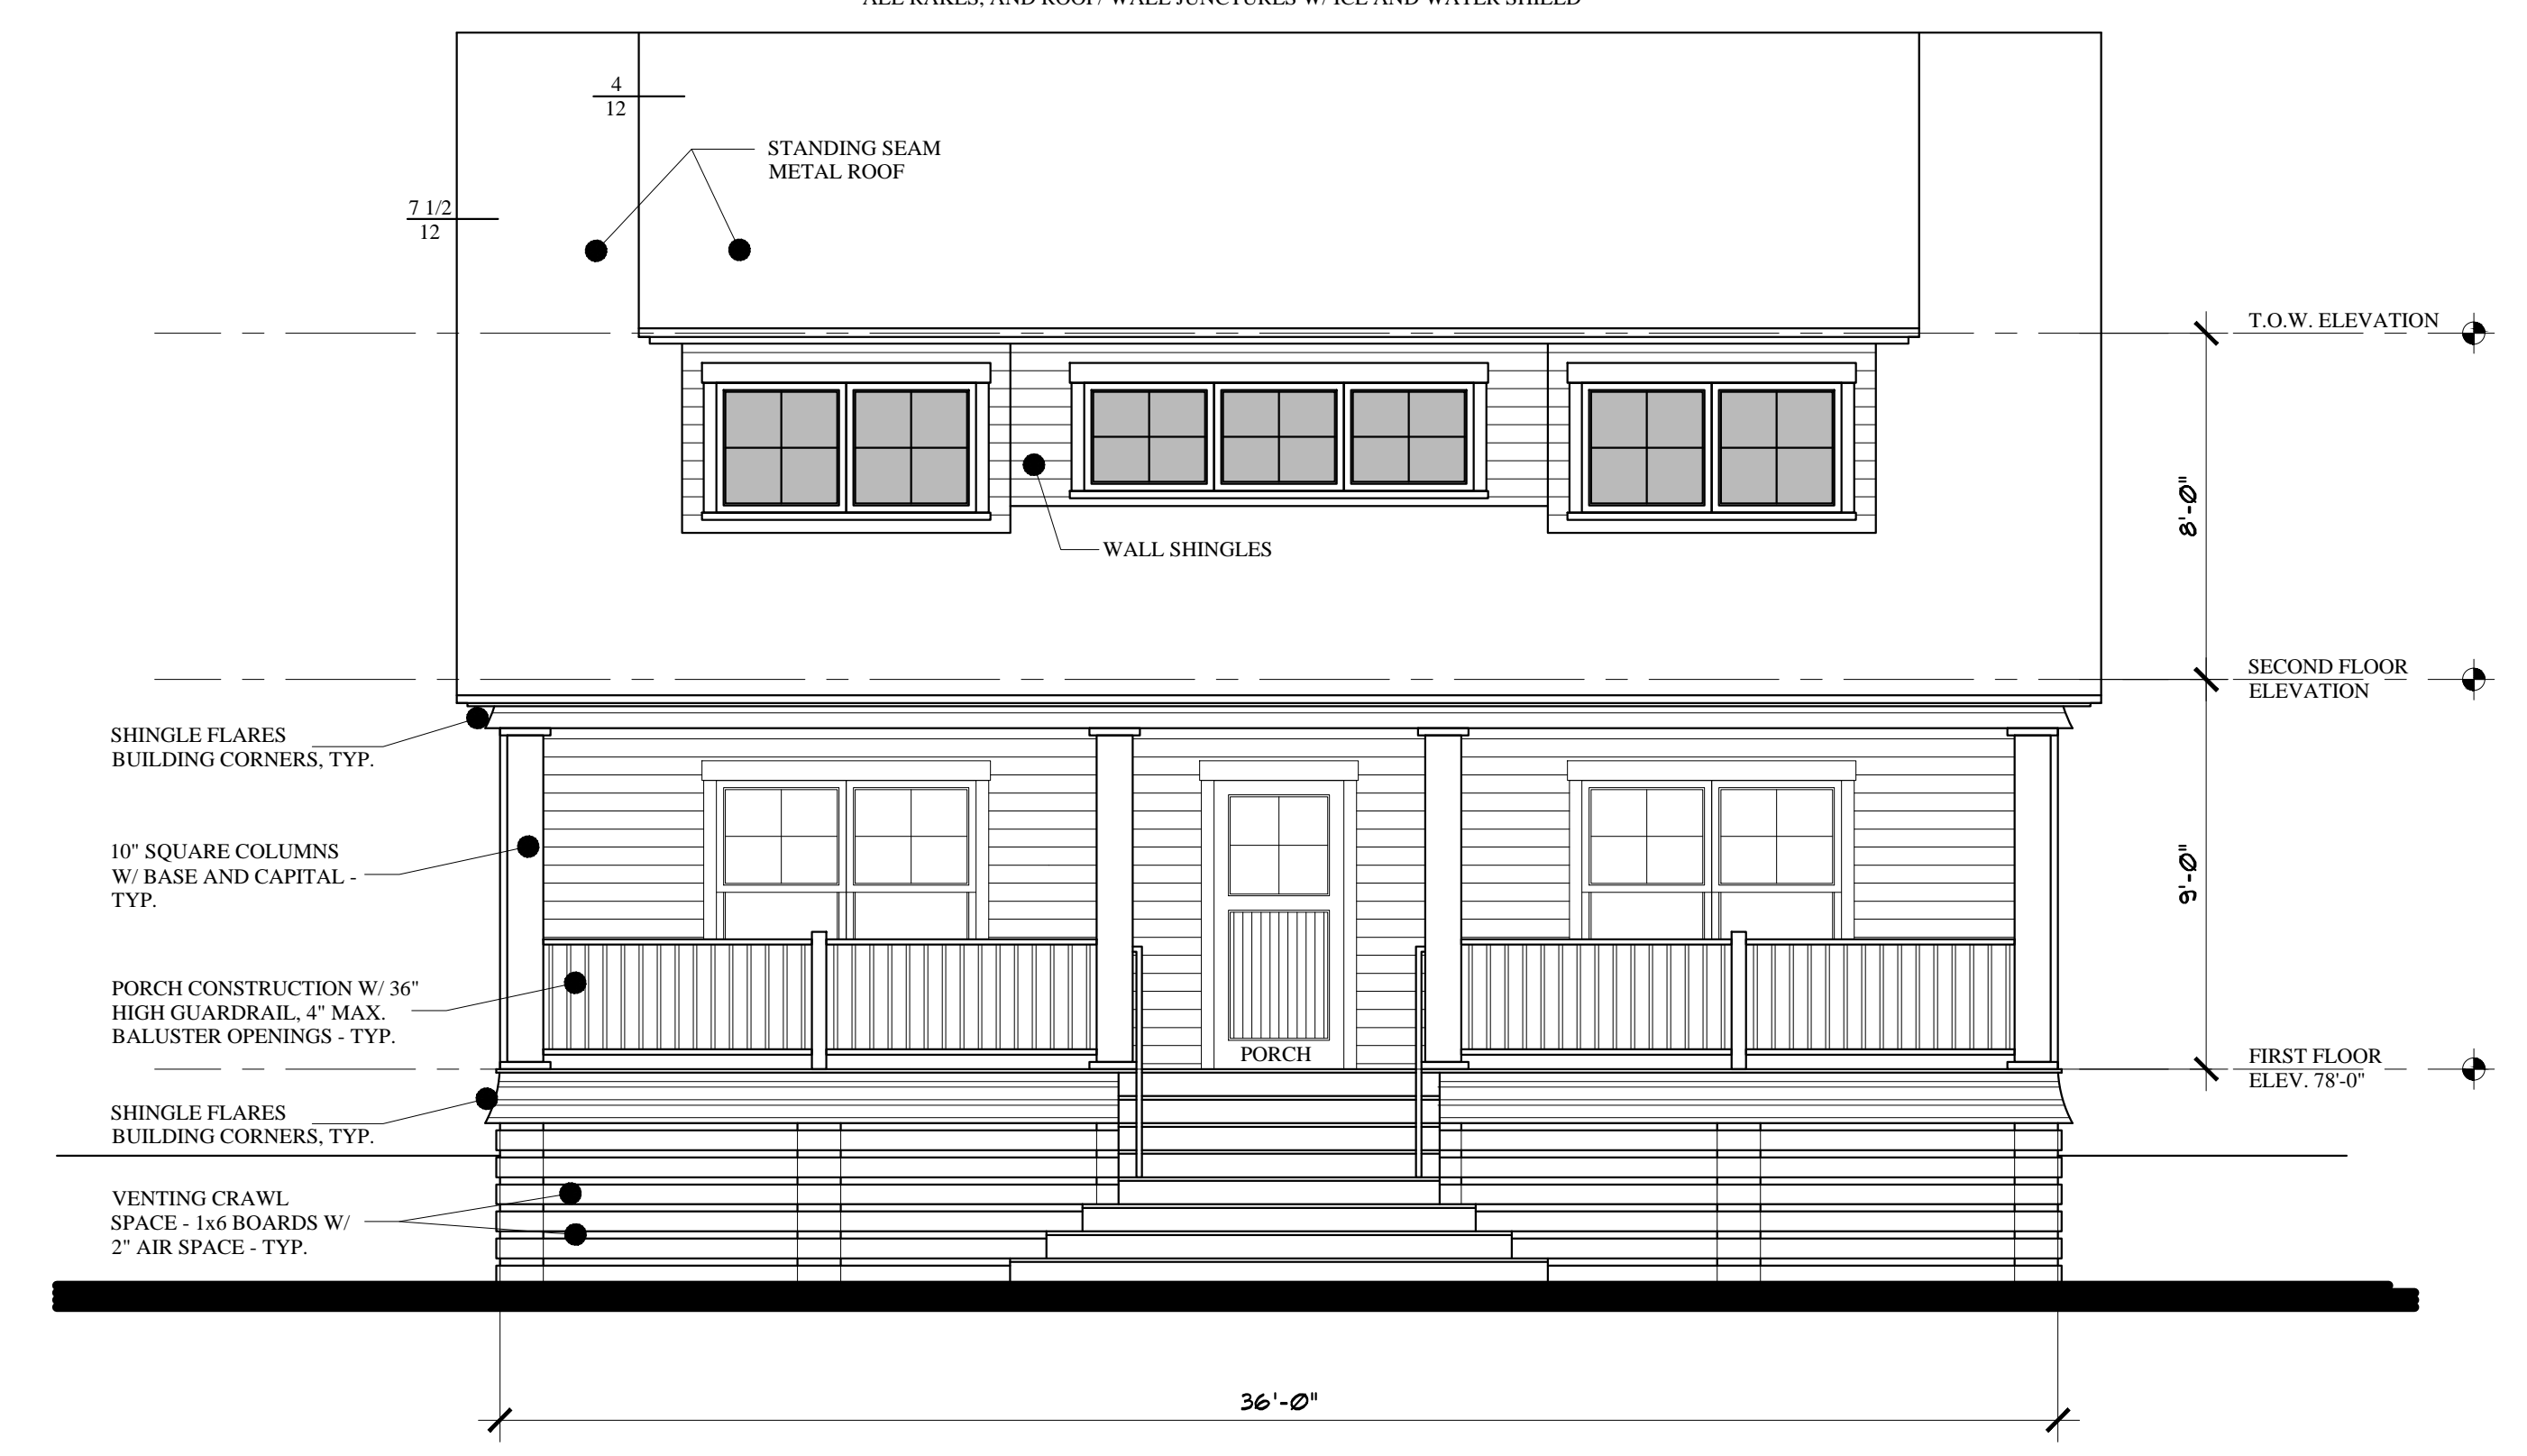

**FRONT ELEVATION**  
SCALE: 1/4"=1'-0"

**REVISED: OCTOBER 11, 2016**  
**FOR CONSTRUCTION: OCTOBER 04, 2016**