


PROPOSED SECOND FLOOR PLAN
SCALE: 1/4"=1'-0"

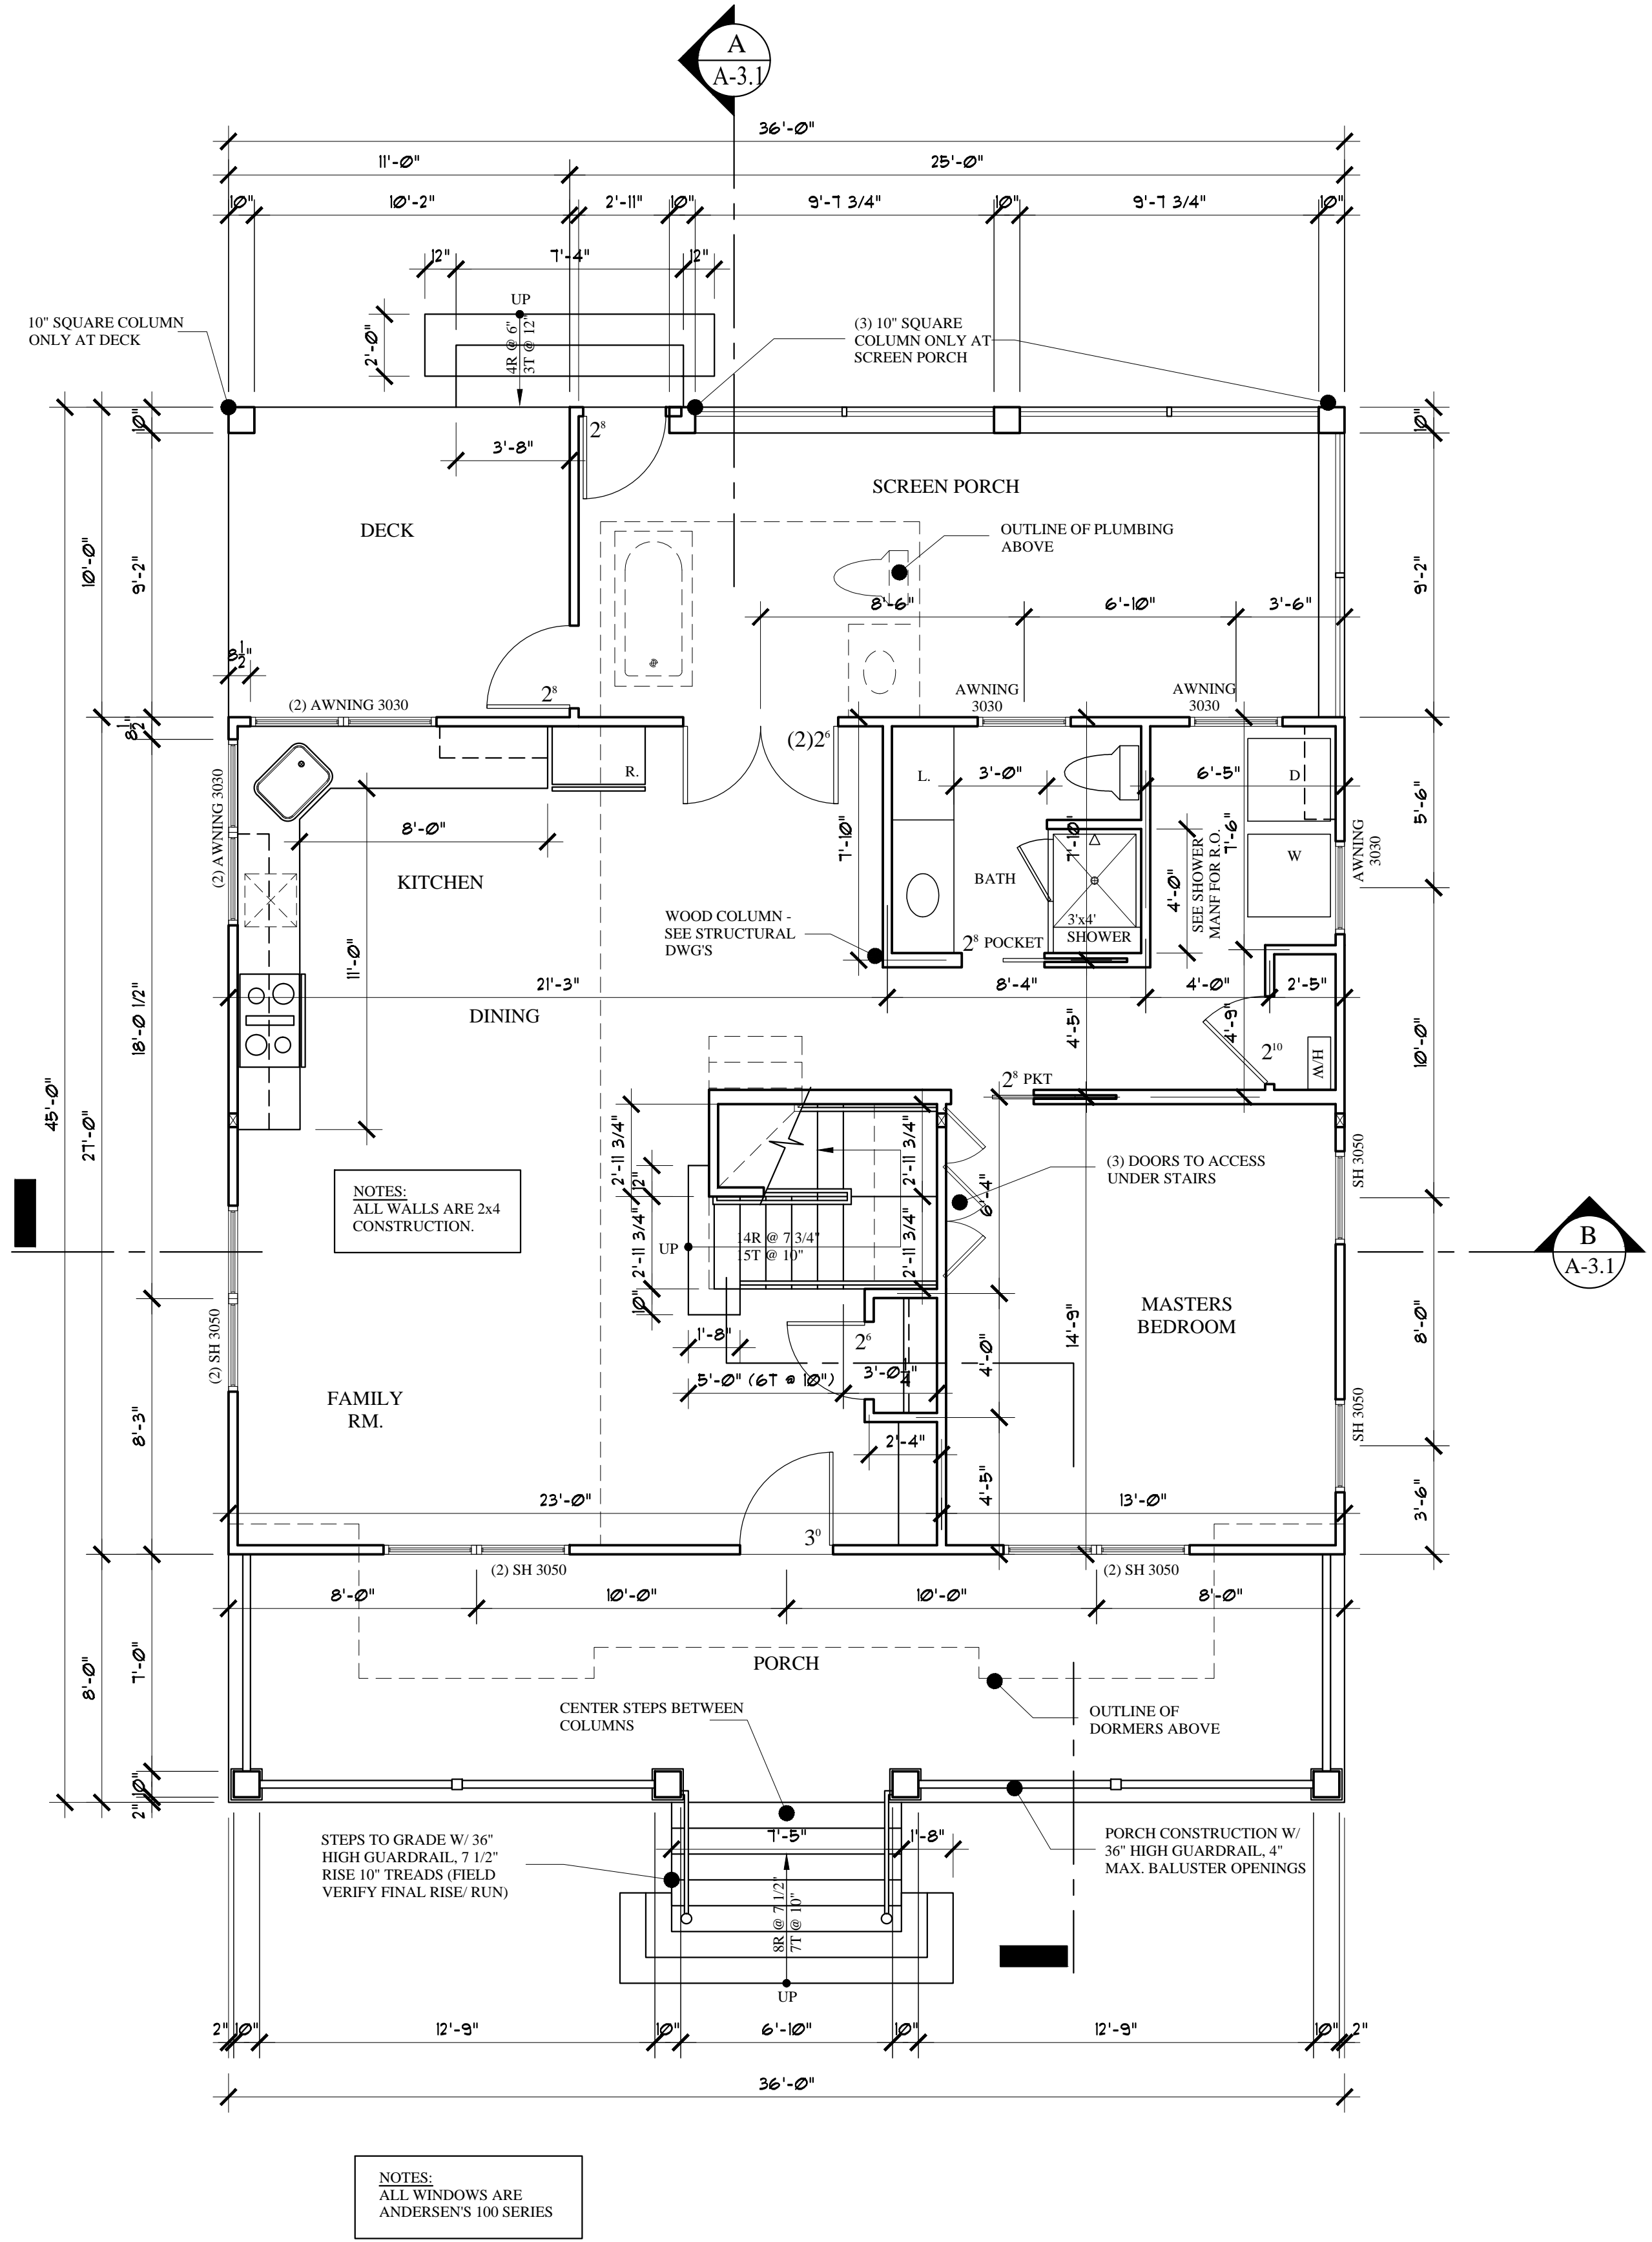

PROPOSED FIRST FLOOR PLAN
SCALE: 1/4"=1'-0"

- NOTE:**
1. THIS PROJECT IS FOR A TWO SEASON, TWO STORY WOOD FRAMED COTTAGE ONLY, NO INSULATION.
 2. SPRINKLER SYSTEM PER NFPA 13D. INSTALL SHUT-OFF & DRAIN VALVE FOR WINTERIZATION ONLY.
 3. FOUNDATION SYSTEM IS CONCRETE PIERS W/ FOOTINGS TO FROST DEPTH.



**MARK
MUELLER
ARCHITECTS**
A.I.A.
100 Commercial Street
Suite 205
Portland, Maine 04101
Phone: 207.774.9057
Email:
rf@muellerarchitects.com

© COPYRIGHT 2016
MARK MUELLER ARCHITECTS

Farnham Cottage
VALLEY AVENUE
GREAT DIAMOND ISLAND, MAINE

New Cottage:

**PROPOSED FIRST/SECOND
FLOOR PLANS**

DATE	09.12.2016
PROJECT	Farnham Cottage
DRAWN BY	...
CHECK BY	MJM

A-1.1

FOR CONSTRUCTION: OCTOBER 04, 2016