

**MARK
MUELLER
ARCHITECTS**
A.I.A.
100 Commercial Street
Suite 205
Portland, Maine 04101
Phone: 207.774.9057
Email: rfm@muellerarchitects.com

© COPYRIGHT 2016
MARK MUELLER ARCHITECTS

Farnham Cottage
VALLEY AVENUE
GREAT DIAMOND ISLAND, MAINE

New Cottage:

PROPOSED ELEVATIONS

REVISIONS	DATE
...	09.12.2016
PROJECT	Farnham Cottage
DRAWN BY	...
CHECK BY	MJM

A-2.1




LEFT ELEVATION
SCALE: 1/4"=1'-0"




RIGHT ELEVATION
SCALE: 1/4"=1'-0"

NOTE: FLASH ALL FASCIAS WITH (2) ROLLS ICE AND WATER SHIELD. FLASH ALL RAKES, AND ROOF/WALL JUNCTURES W/ ICE AND WATER SHIELD

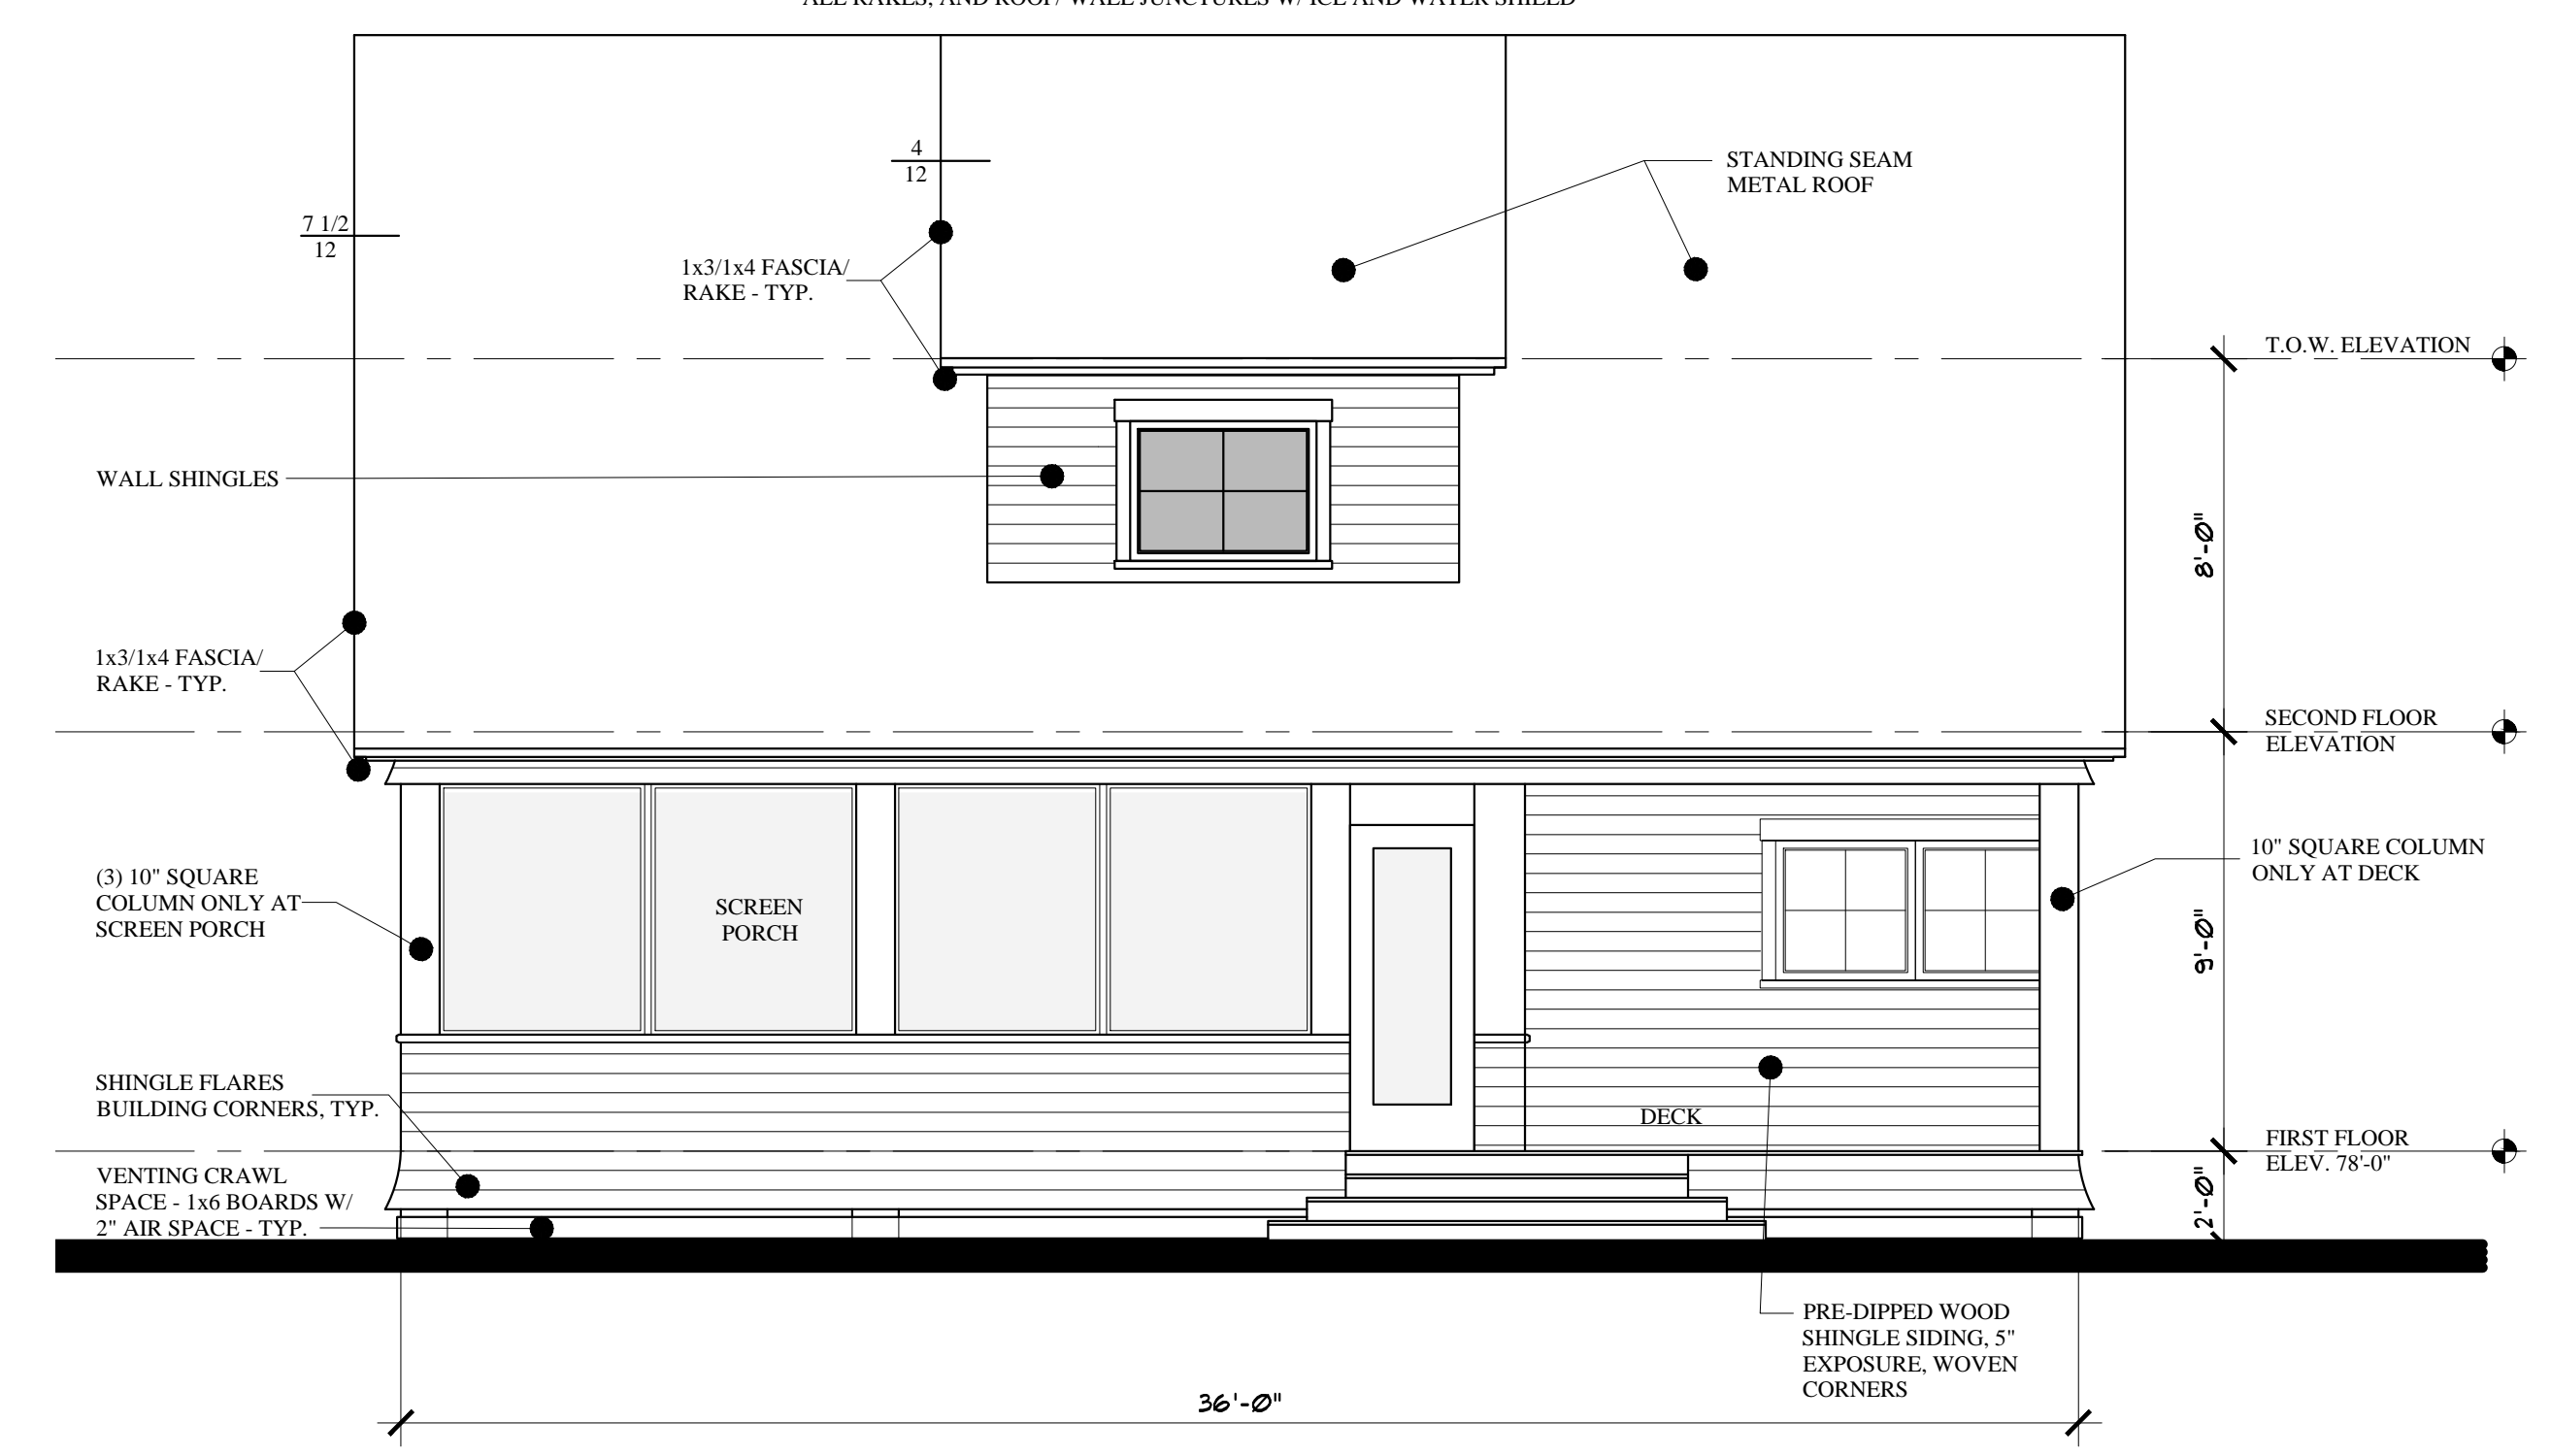

REAR ELEVATION
SCALE: 1/4"=1'-0"

NOTE: FLASH ALL FASCIAS WITH (2) ROLLS ICE AND WATER SHIELD. FLASH ALL RAKES, AND ROOF/WALL JUNCTURES W/ ICE AND WATER SHIELD

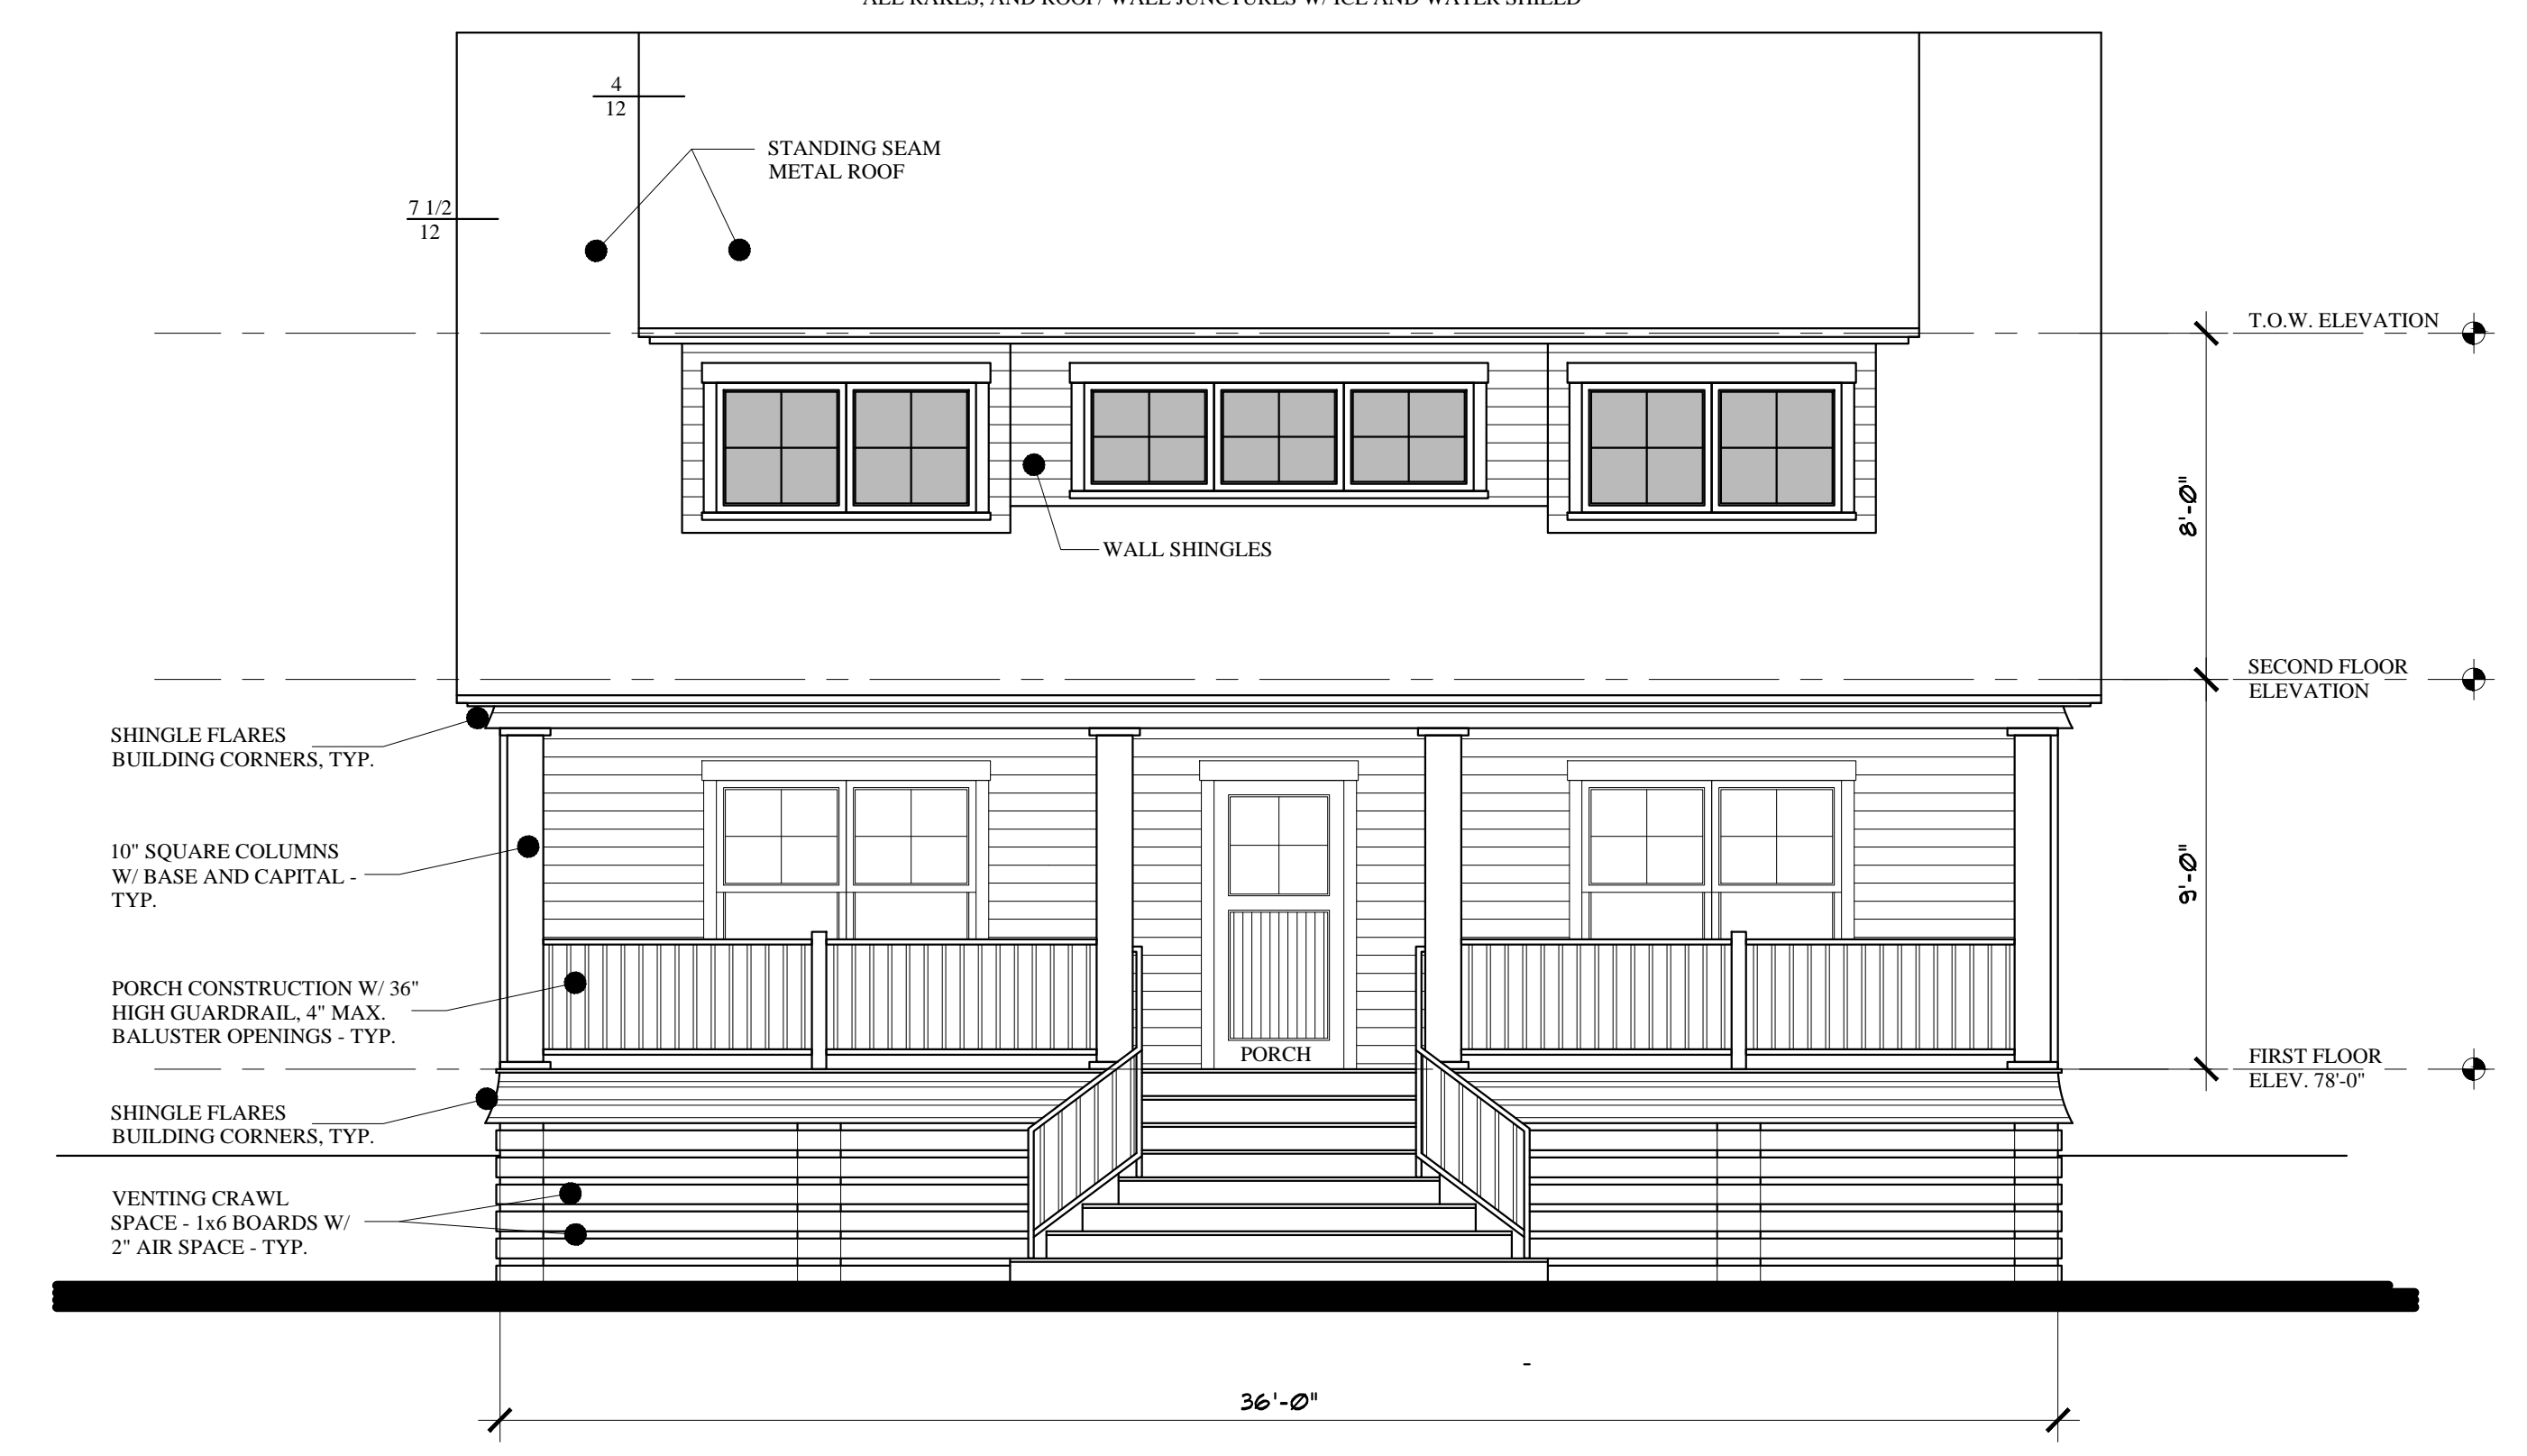

FRONT ELEVATION
SCALE: 1/4"=1'-0"

REVISED: FEBRUARY 07, 2017
FOR CONSTRUCTION: OCTOBER 04, 2016