



**MARK  
MUELLER  
ARCHITECTS**  
A.I.A.  
100 Commercial Street  
Suite 205  
Portland, Maine 04101  
Phone: 207.774.9057  
Email: rfm@muellerarchitects.com


© COPYRIGHT 2016  
MARK MUELLER ARCHITECTS

**Farnham Cottage**  
VALLEY AVENUE  
GREAT DIAMOND ISLAND, MAINE


New Cottage:

**PROPOSED SECTIONS  
& FRAMING PLANS**

DATE: 09.10.2016  
PROJECT: Farnham Cottage  
DRAWN BY: MAM  
CHECK BY:

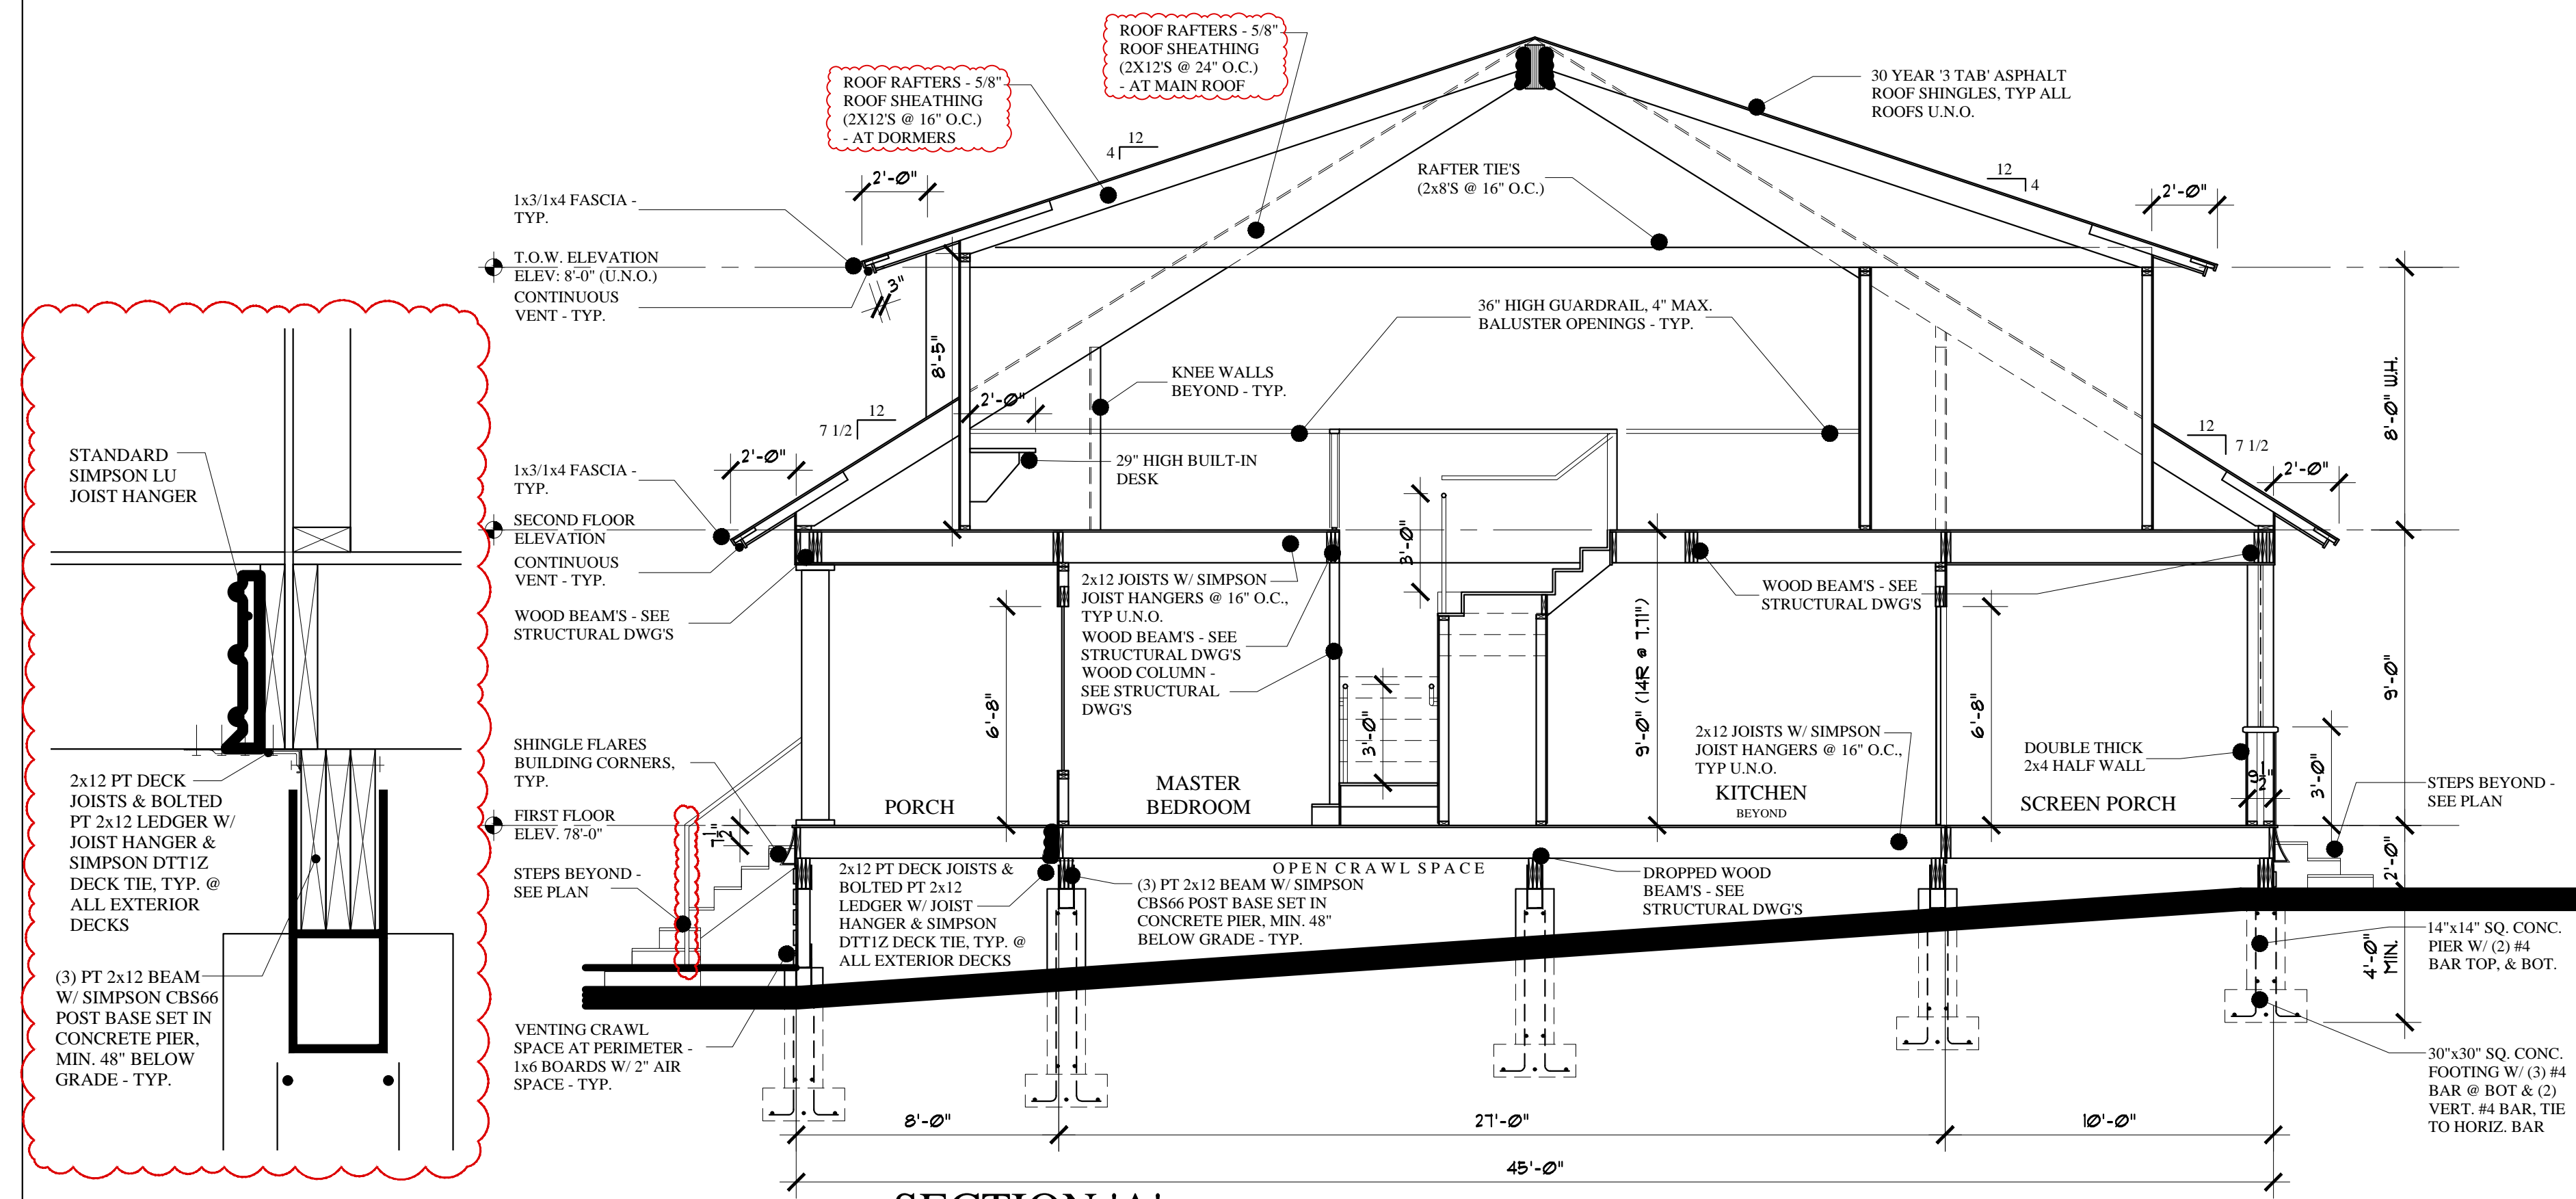


**SECTION 'A'**  
SCALE: 1/4"=1'-0"

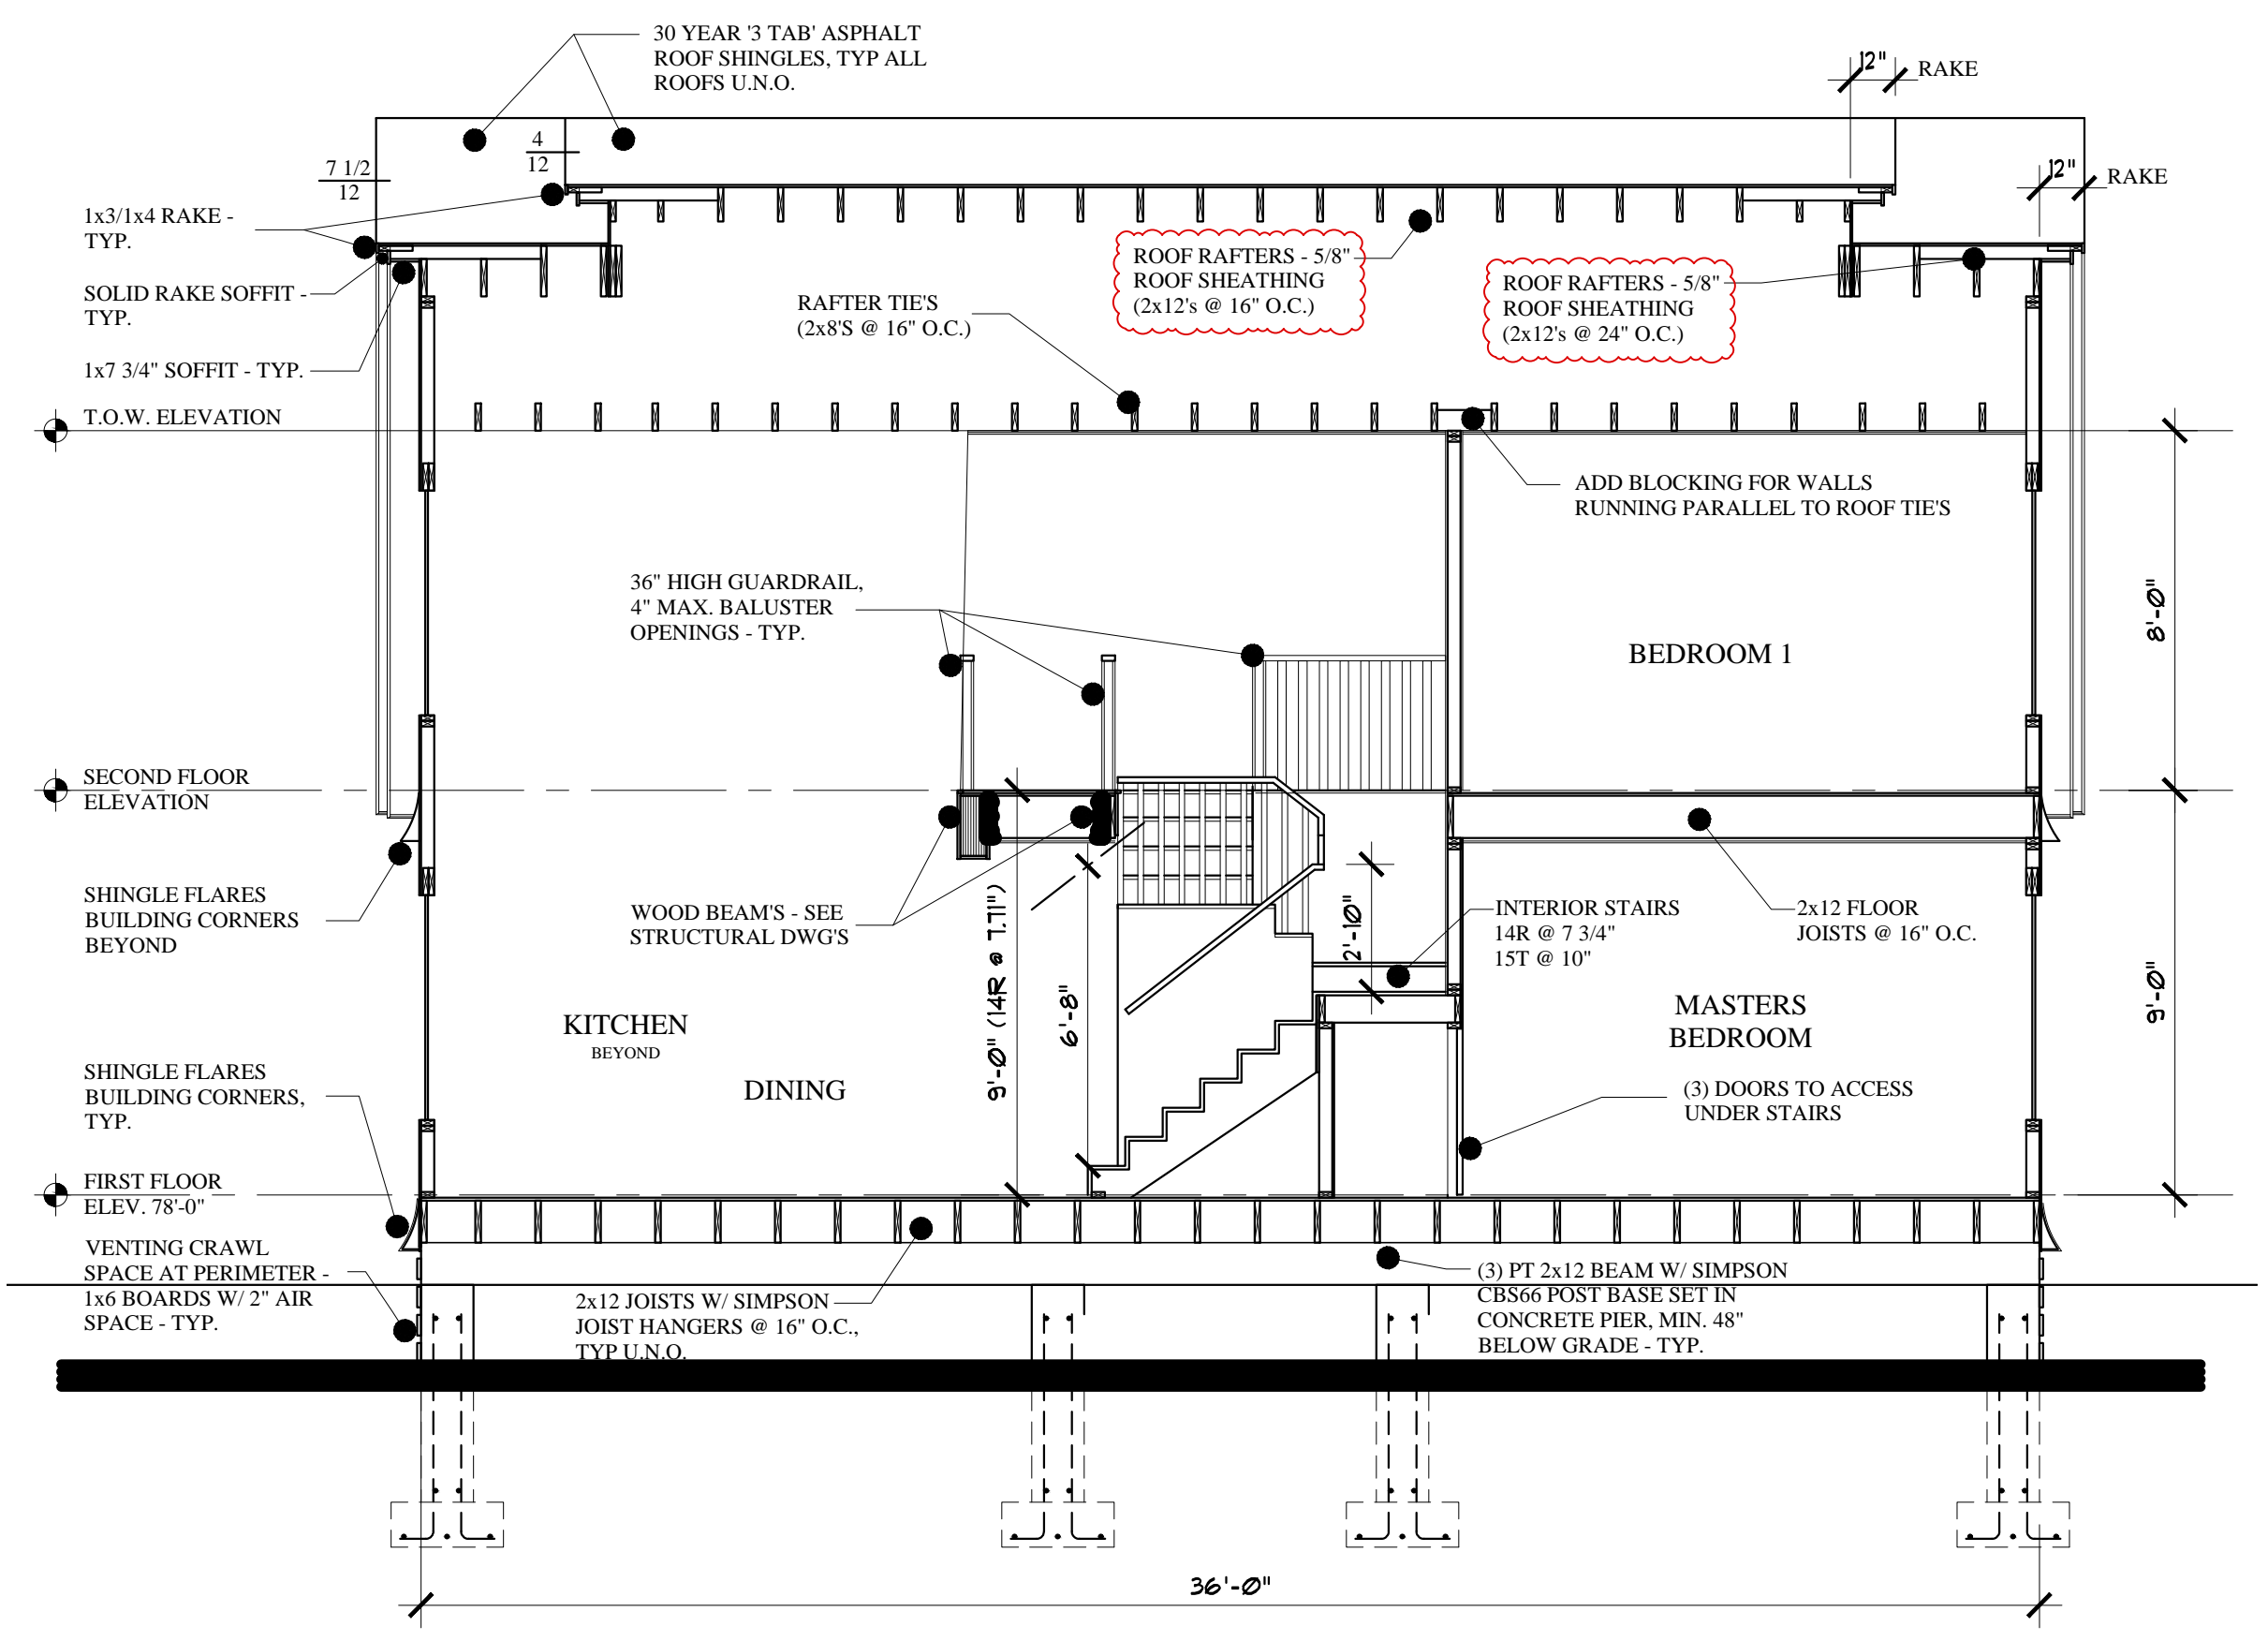


**SECTION 'B'**  
SCALE: 1/4"=1'-0"


- NOTE:
1. FLASH ALL FASCIAS WITH (2) ROLLS ICE AND WATER SHIELD.
  2. FLASH ALL RAKES, VALLEYS AND ROOF/WALL JUNCTURES W/ ICE AND WATER SHIELD.
  3. FLASH DORMERS AREAS WITH ICE AND WATER SHIELD IN ITS ENTIRETY.
  4. STANDING SEAM METAL ROOFING W/ METAL FASCIA (ALTERNATE: 30 YEAR 3 TAB ASPHALT ROOF SHINGLES).
  5. WOOD SOFFIT VENTS, RIDGE VENT.

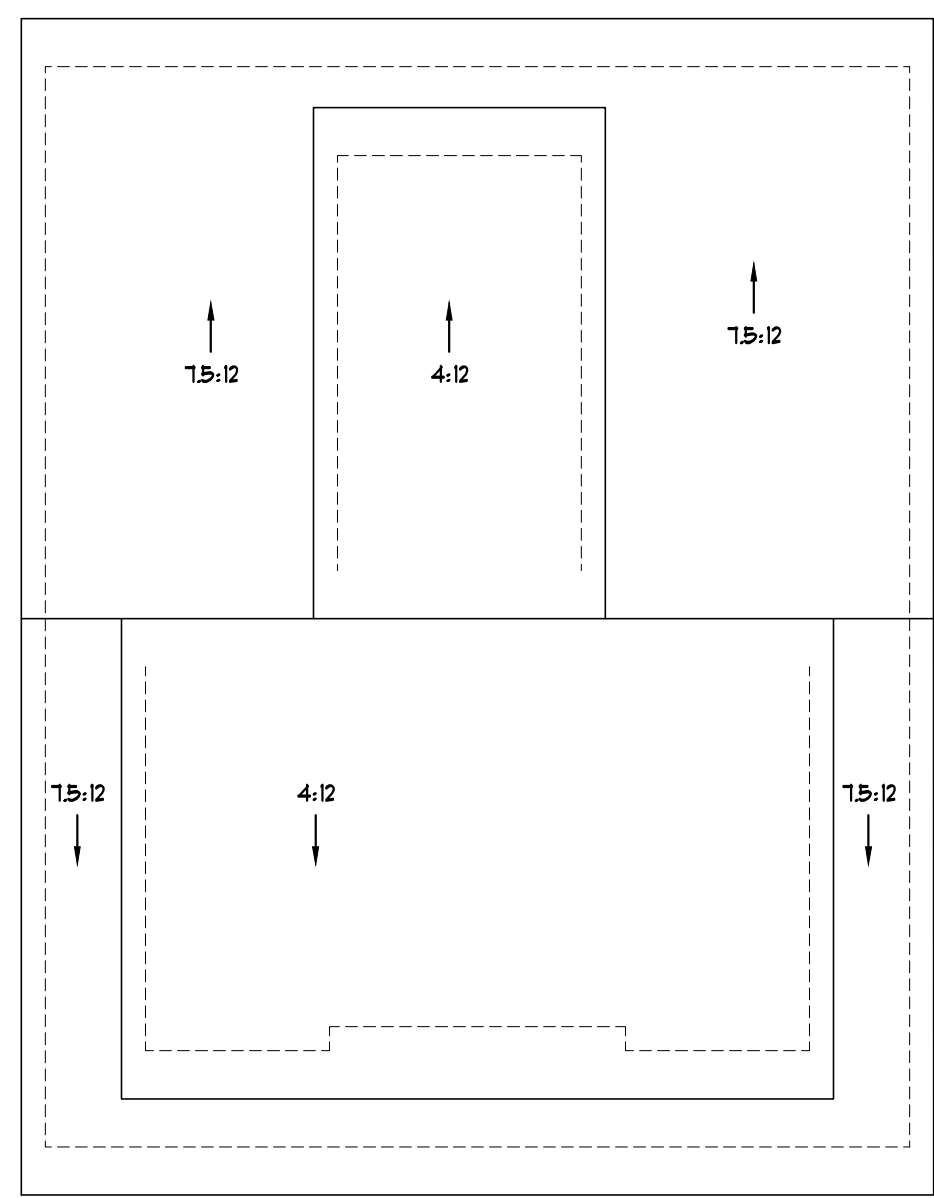


**ROOF PLAN**  
SCALE: 1/8"=1'-0"

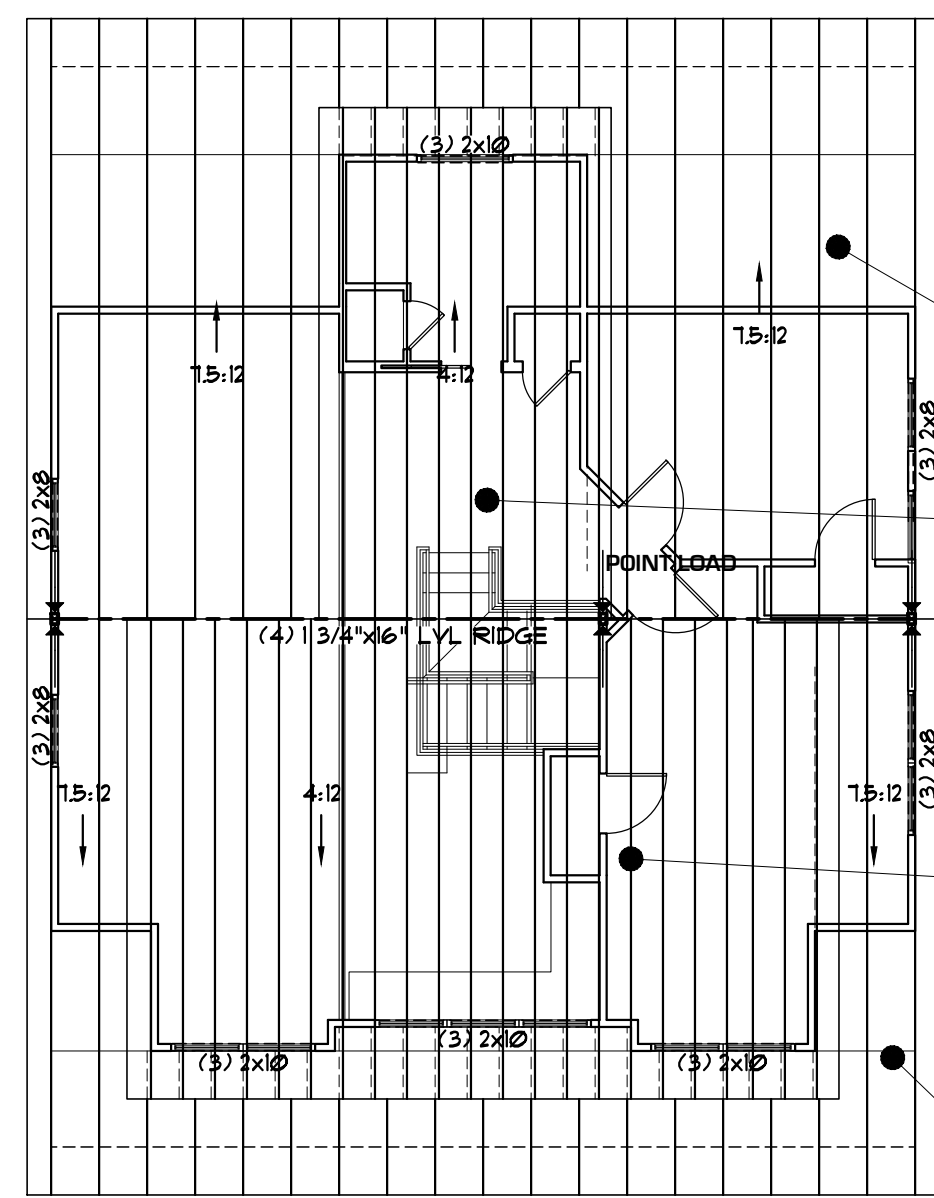


**ROOF FRAMING PLAN**  
SCALE: 1/8"=1'-0"

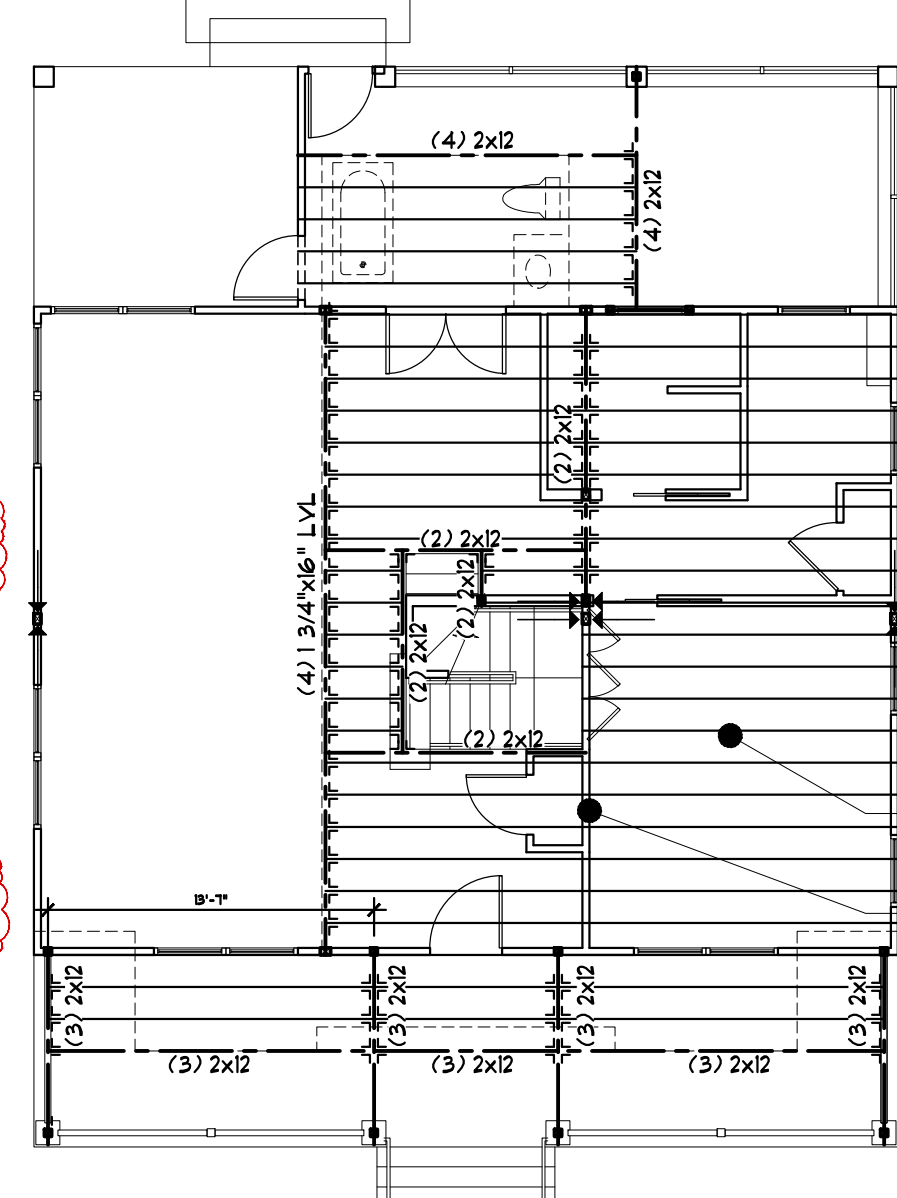

**2ND FLOOR FRAMING PLAN**  
SCALE: 1/8"=1'-0"

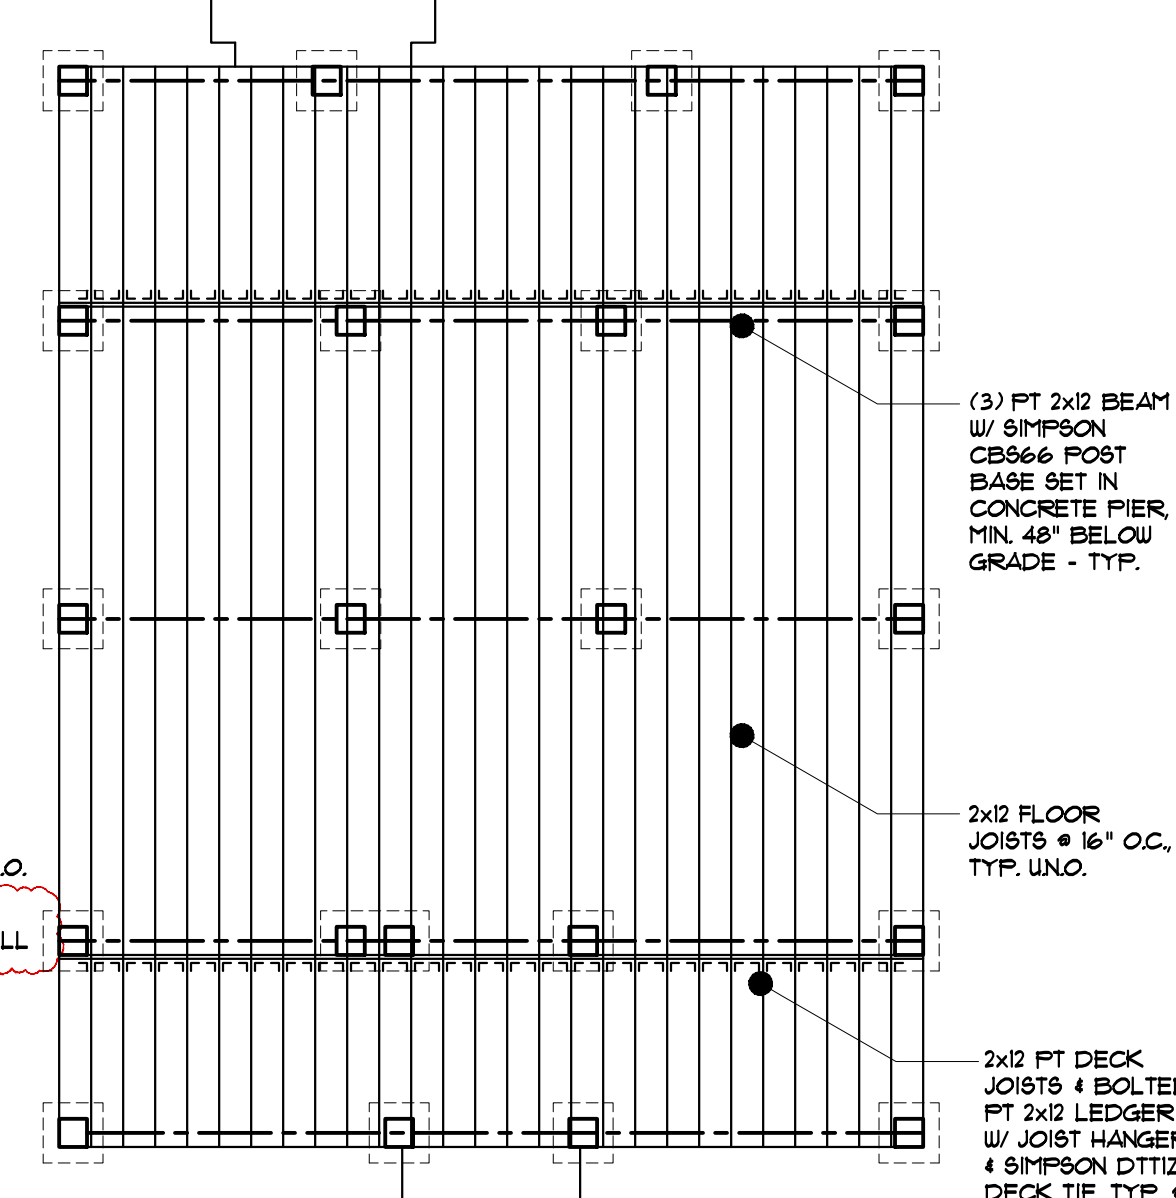

**1ST FLOOR FRAMING PLAN**  
SCALE: 1/8"=1'-0"

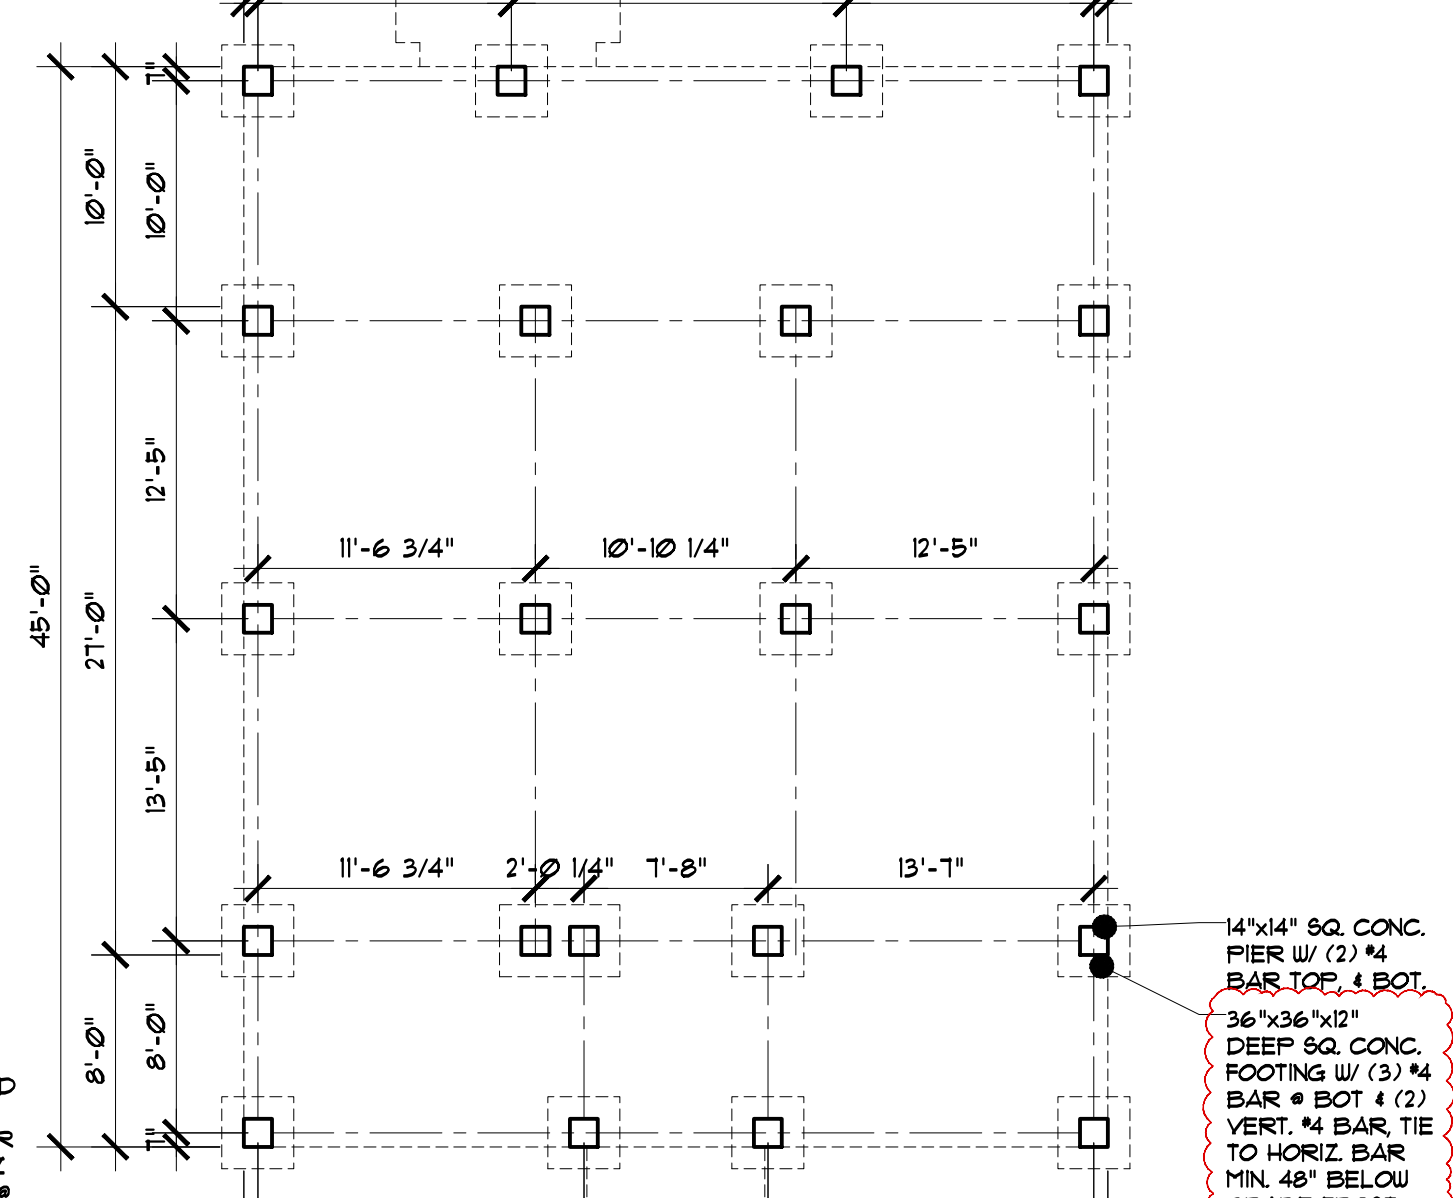

**FOUNDATION/PIER PLAN**  
SCALE: 1/8"=1'-0"

**REVISED: FEBRUARY 07, 2017  
FOR CONSTRUCTION: OCTOBER 04, 2016**