



1 STRUCTURAL - ROOF FRAMING PLAN
SCALE: 1/4" = 1'-0"

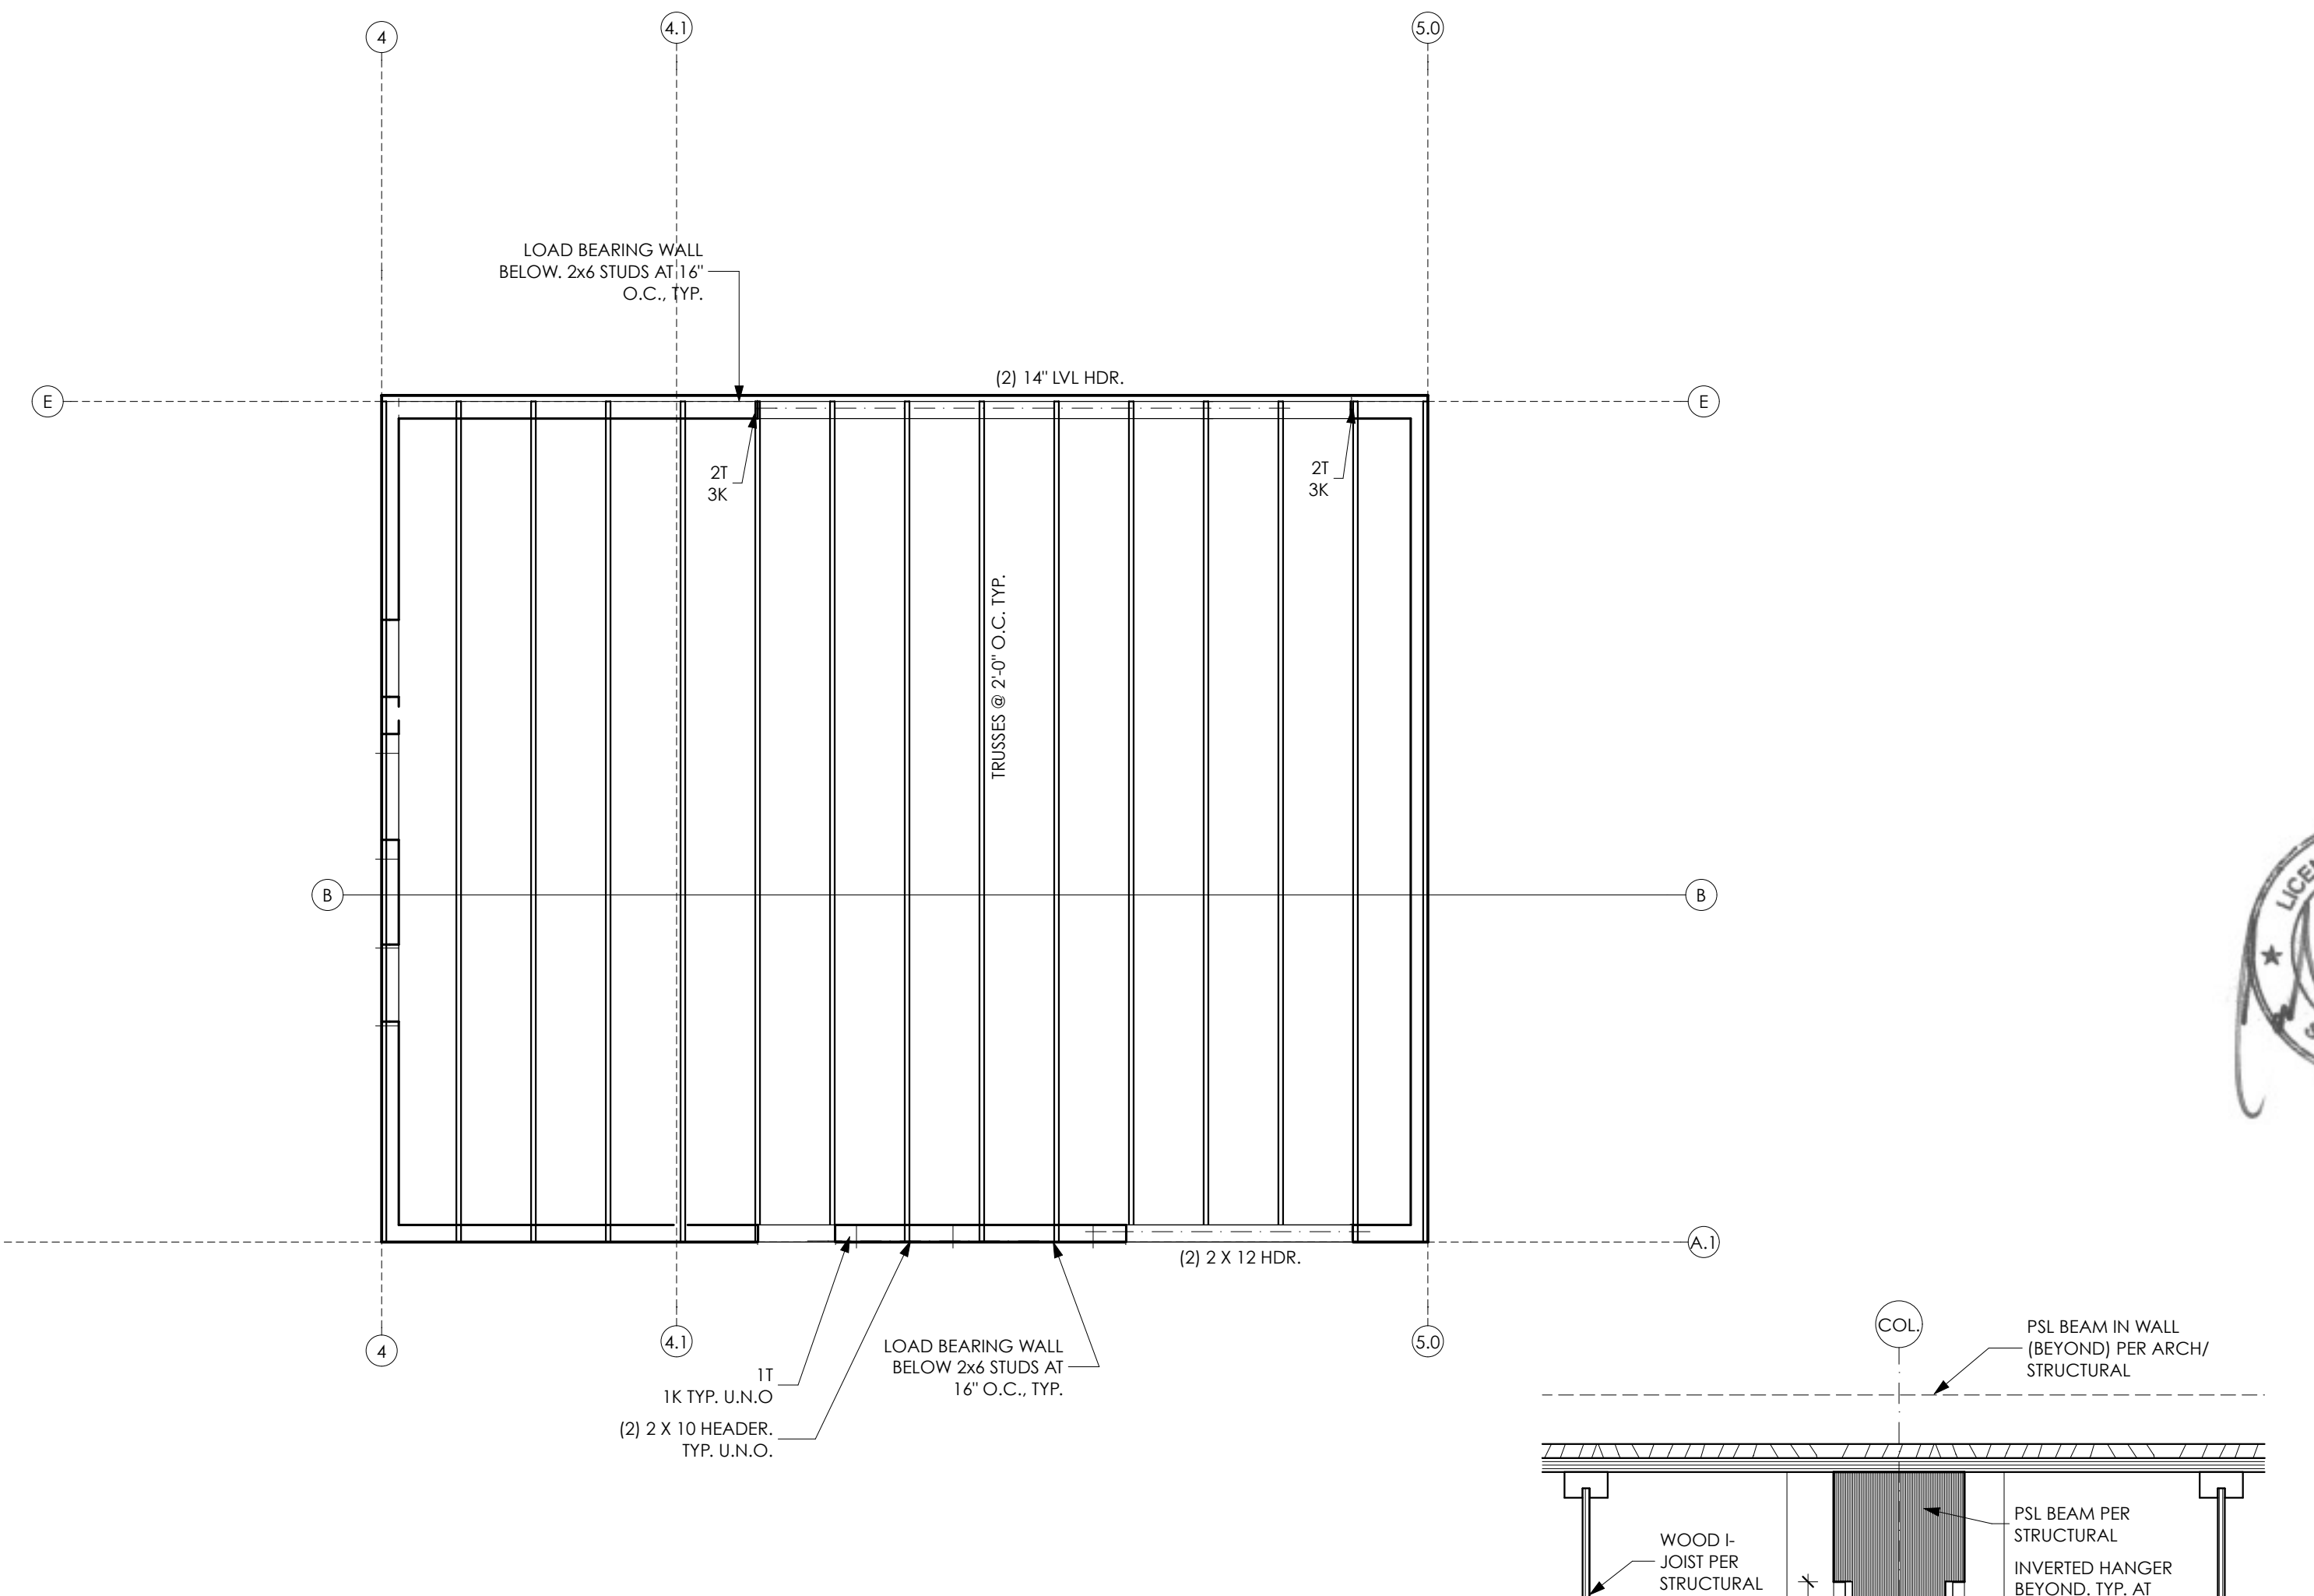

2 STRUCTURAL - 2ND FLOOR FRAMING PLAN
SCALE: 1/4" = 1'-0"

- GENERAL NOTES:
1. ALL FLOOR JOISTS SHALL BE FLUSH FRAMED W/ IUS2.26/11.88 HANGERS, TYP. U.N.O.
 2. ALL FLOOR SHEATHING SHALL BE 3/4\"/>

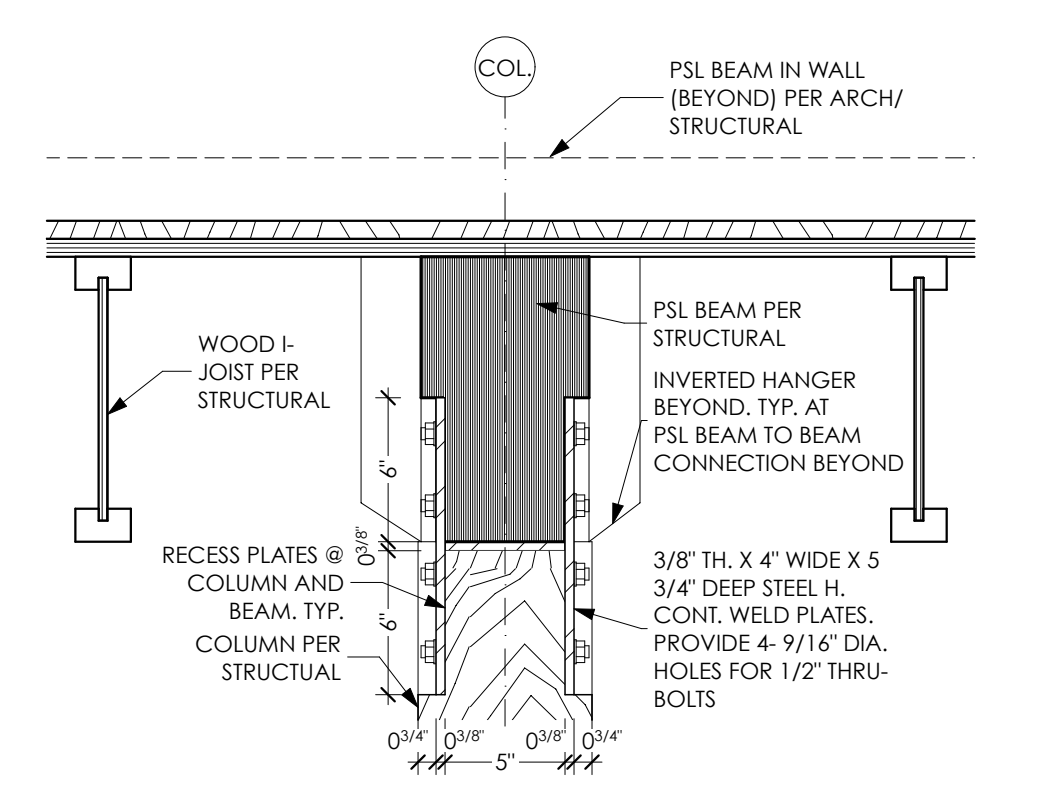

3 FOUNDATION DETAILS & STRUCTURAL DETAILS
SCALE: 1 1/2" = 1'-0"