




/Volumes/Network Files/C:\AB\PROJECTS\A RESIDENTIAL STUDIO\1 Current Projects\LUEDKE\DESIGN\DRAWINGS\5 CD\ARCHICAD\Luedke_REV 8 Simple Eave.pln

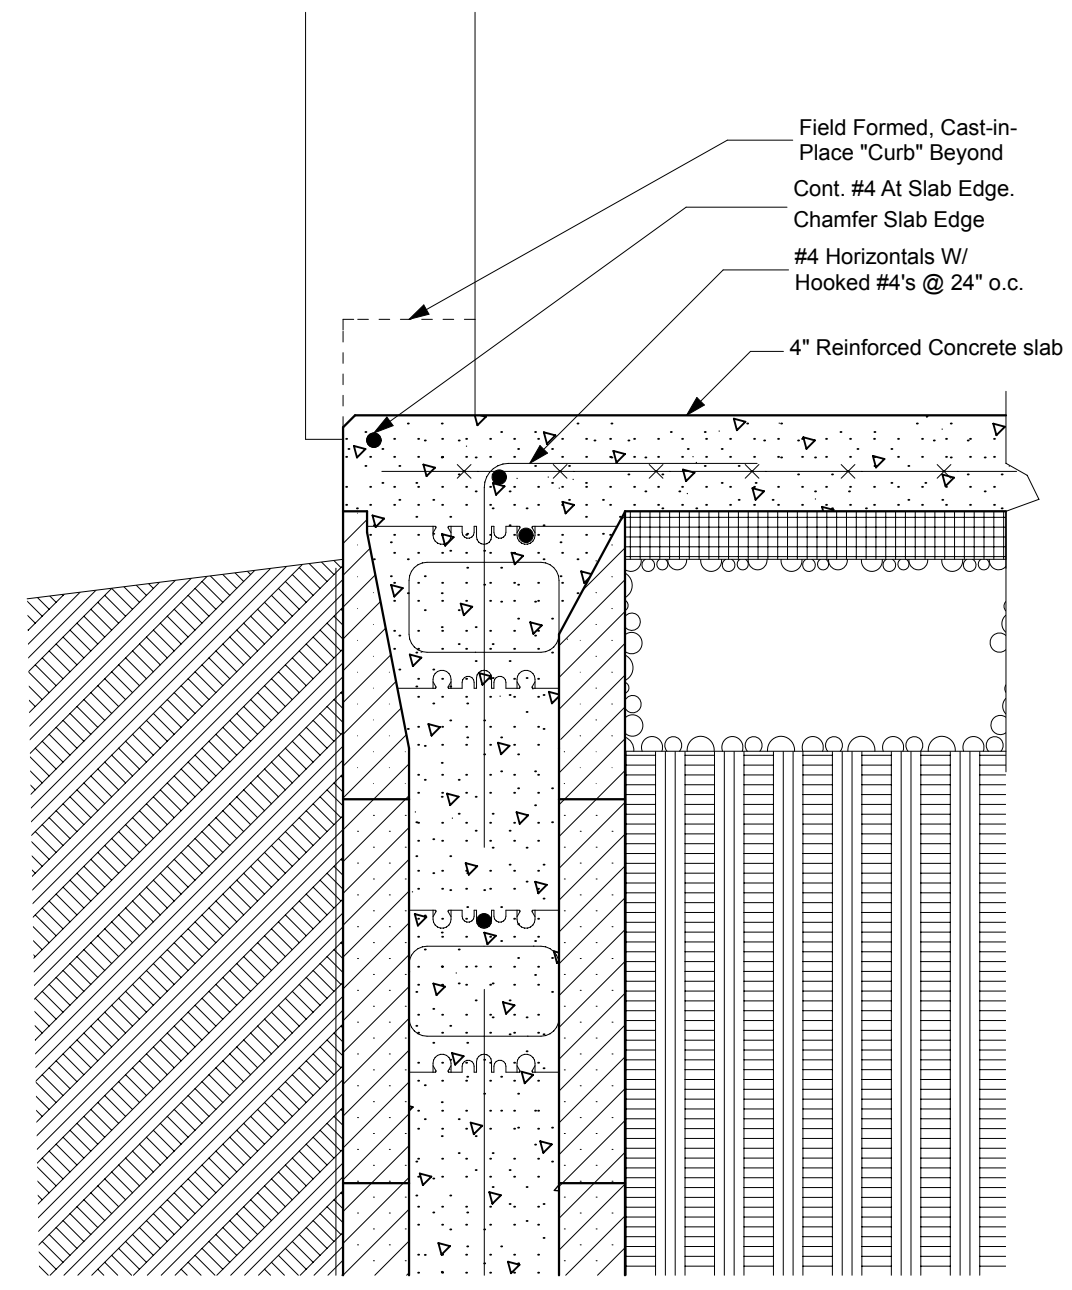


3 WALL SECTION- ICF FNDN: GARAGE DOORS
SCALE: 1 1/2" = 1'-0"

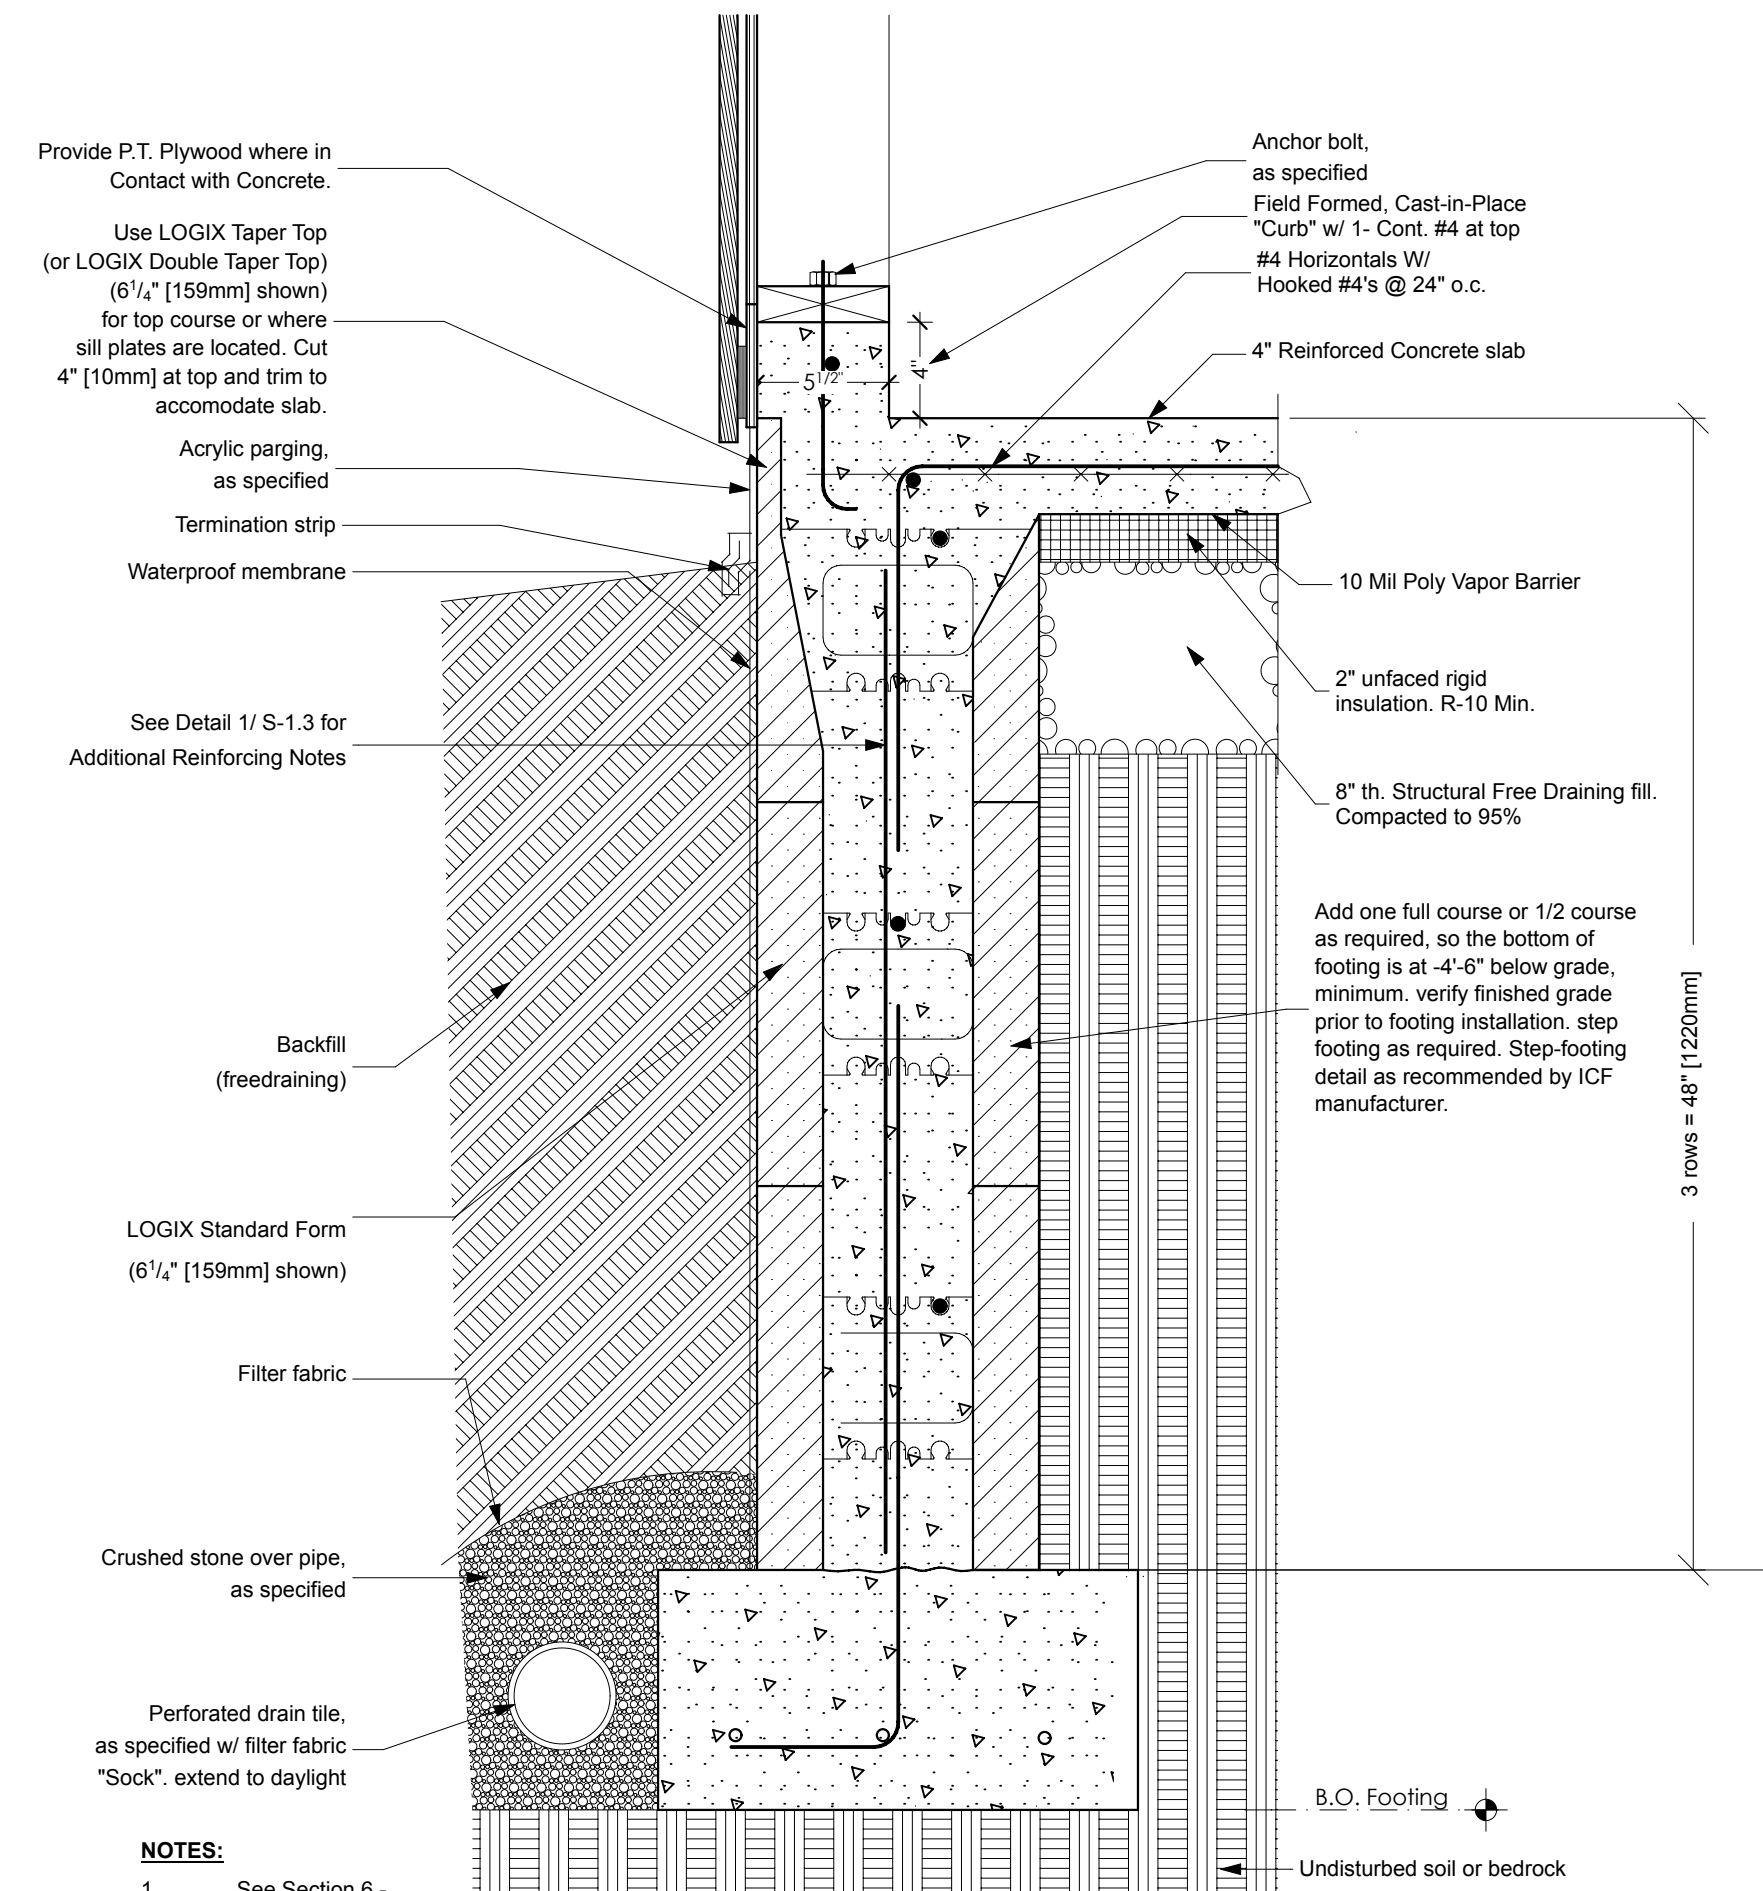

4 WALL SECTION- ICF FNDN: GARAGE WALLS
SCALE: 1 1/2" = 1'-0"

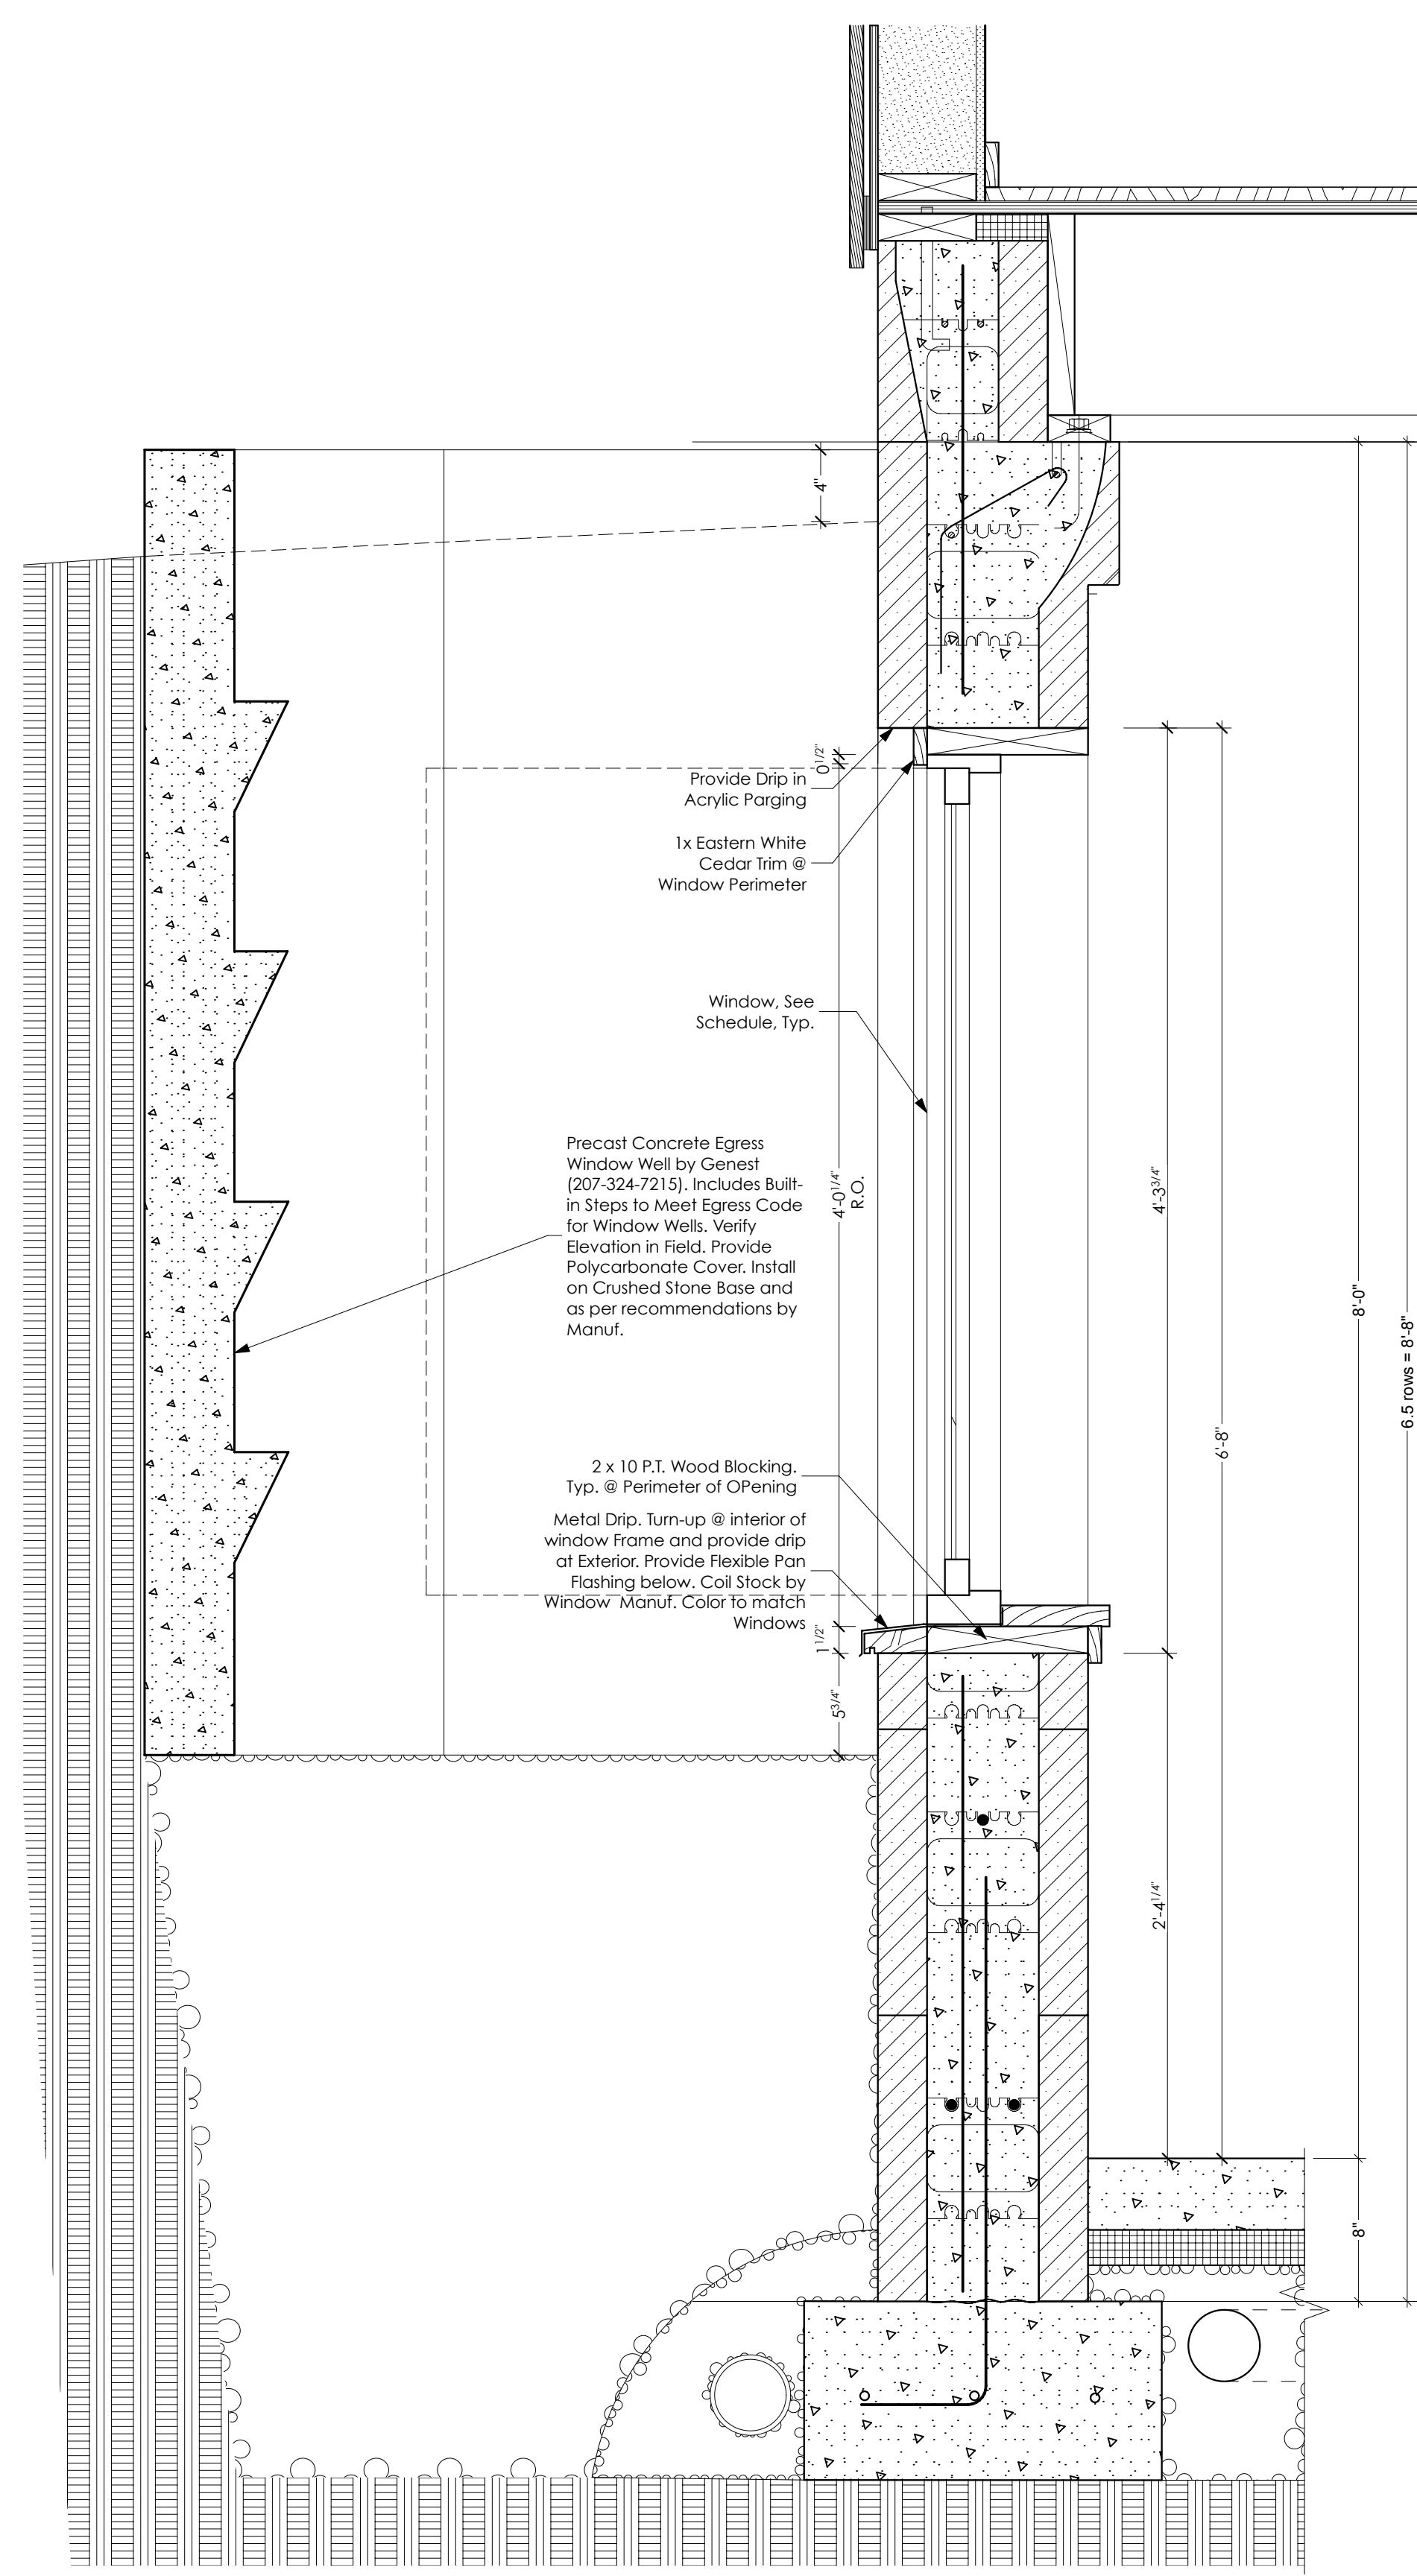

1 WALL SECTION- ICF FOUNDATION
SCALE: 1 1/2" = 1'-0"

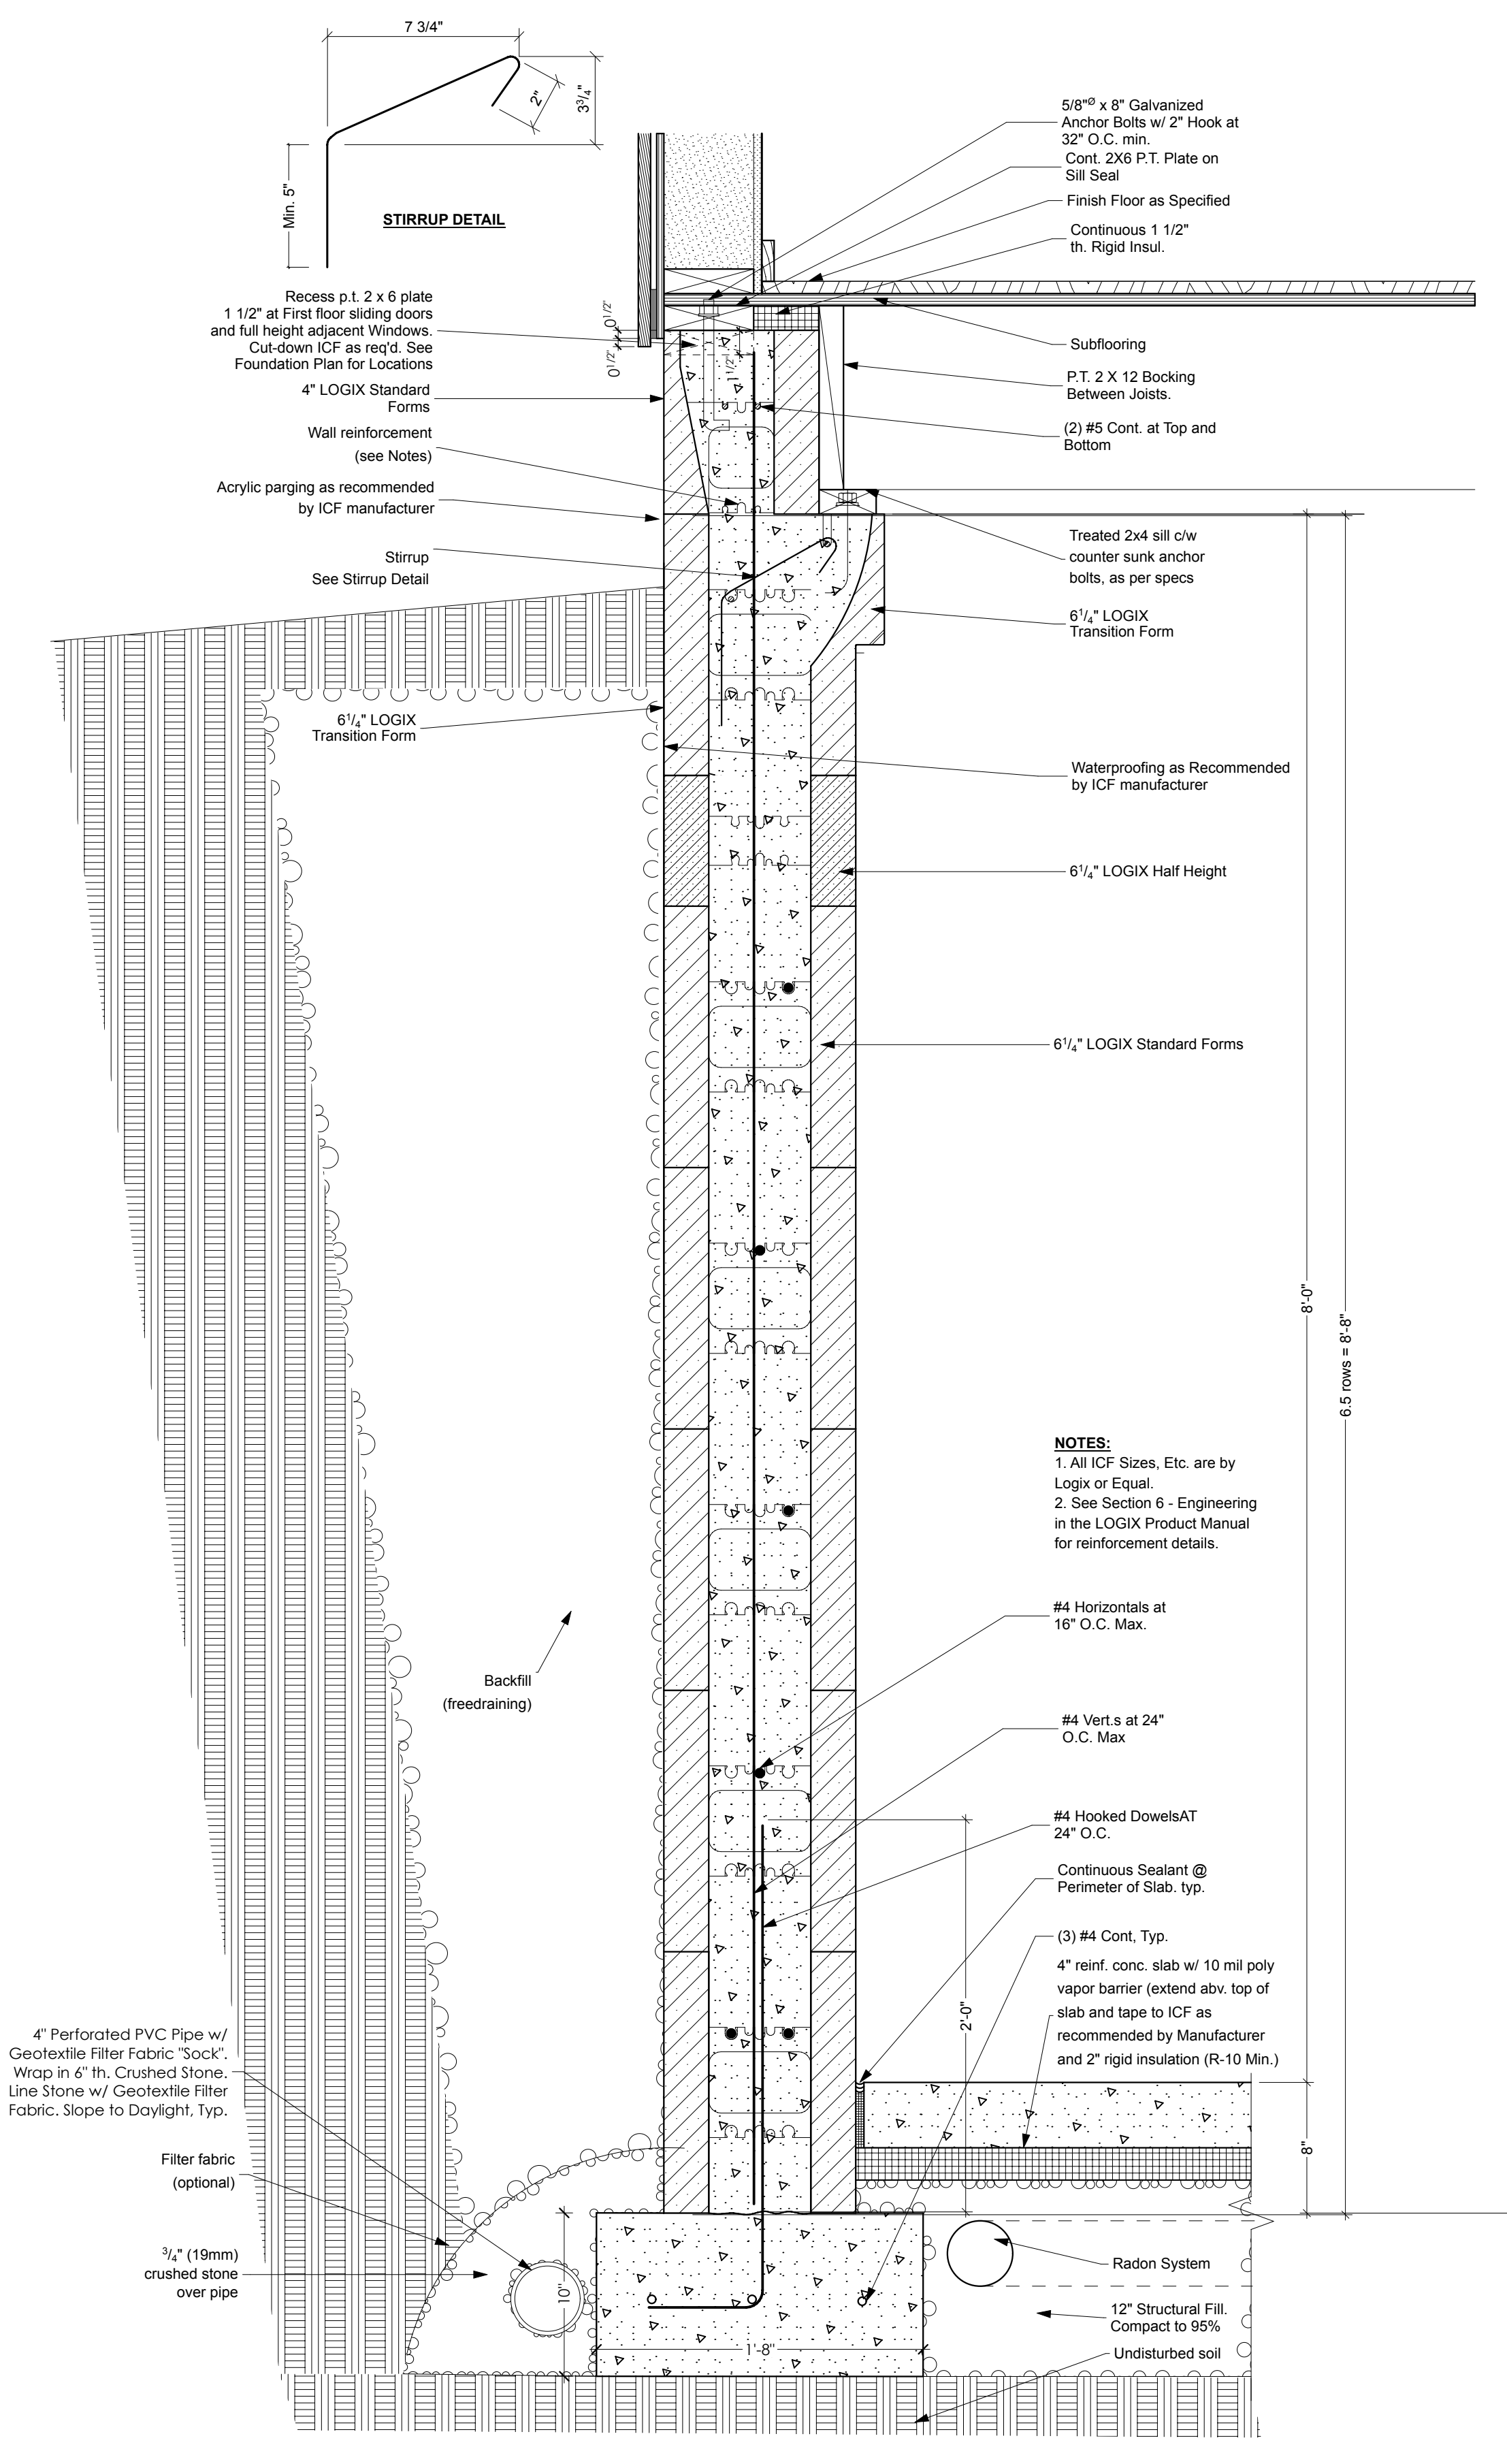


1 WALL SECTION- ICF FOUNDATION
SCALE: 1 1/2" = 1'-0"



STUDIO MANAGER:
PROJECT ARCHITECT:

CHANGES THIS ISSUE:

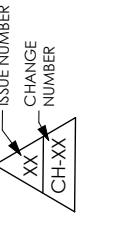

SUBMISSIONS:

CONSULTANTS:
Aron Jones, PE
77 Oak Street, Portland ME 04101
Matt Legere, E.I.T.
matt@structuralreg.com
207-774-4616

DRAFTER/PERSON:
Felicite Boehme, AIA
DATE OF ISSUE:
3/1/17
PROJECT STATUS:
Permit Set

Luedke Residence
James & Kathrine Luedke
Crescent Ave Great Diamond Island ME
04109