


2 ROOF FRAMING PLAN
SCALE: 1/4" = 1'-0"

WINDOW SCHEDULE

symbol	model #	rough openings (w x h)
⬡	ANDERSON '400 Series' AXW31	(3'-0 1/2" x 3'-0 1/2")

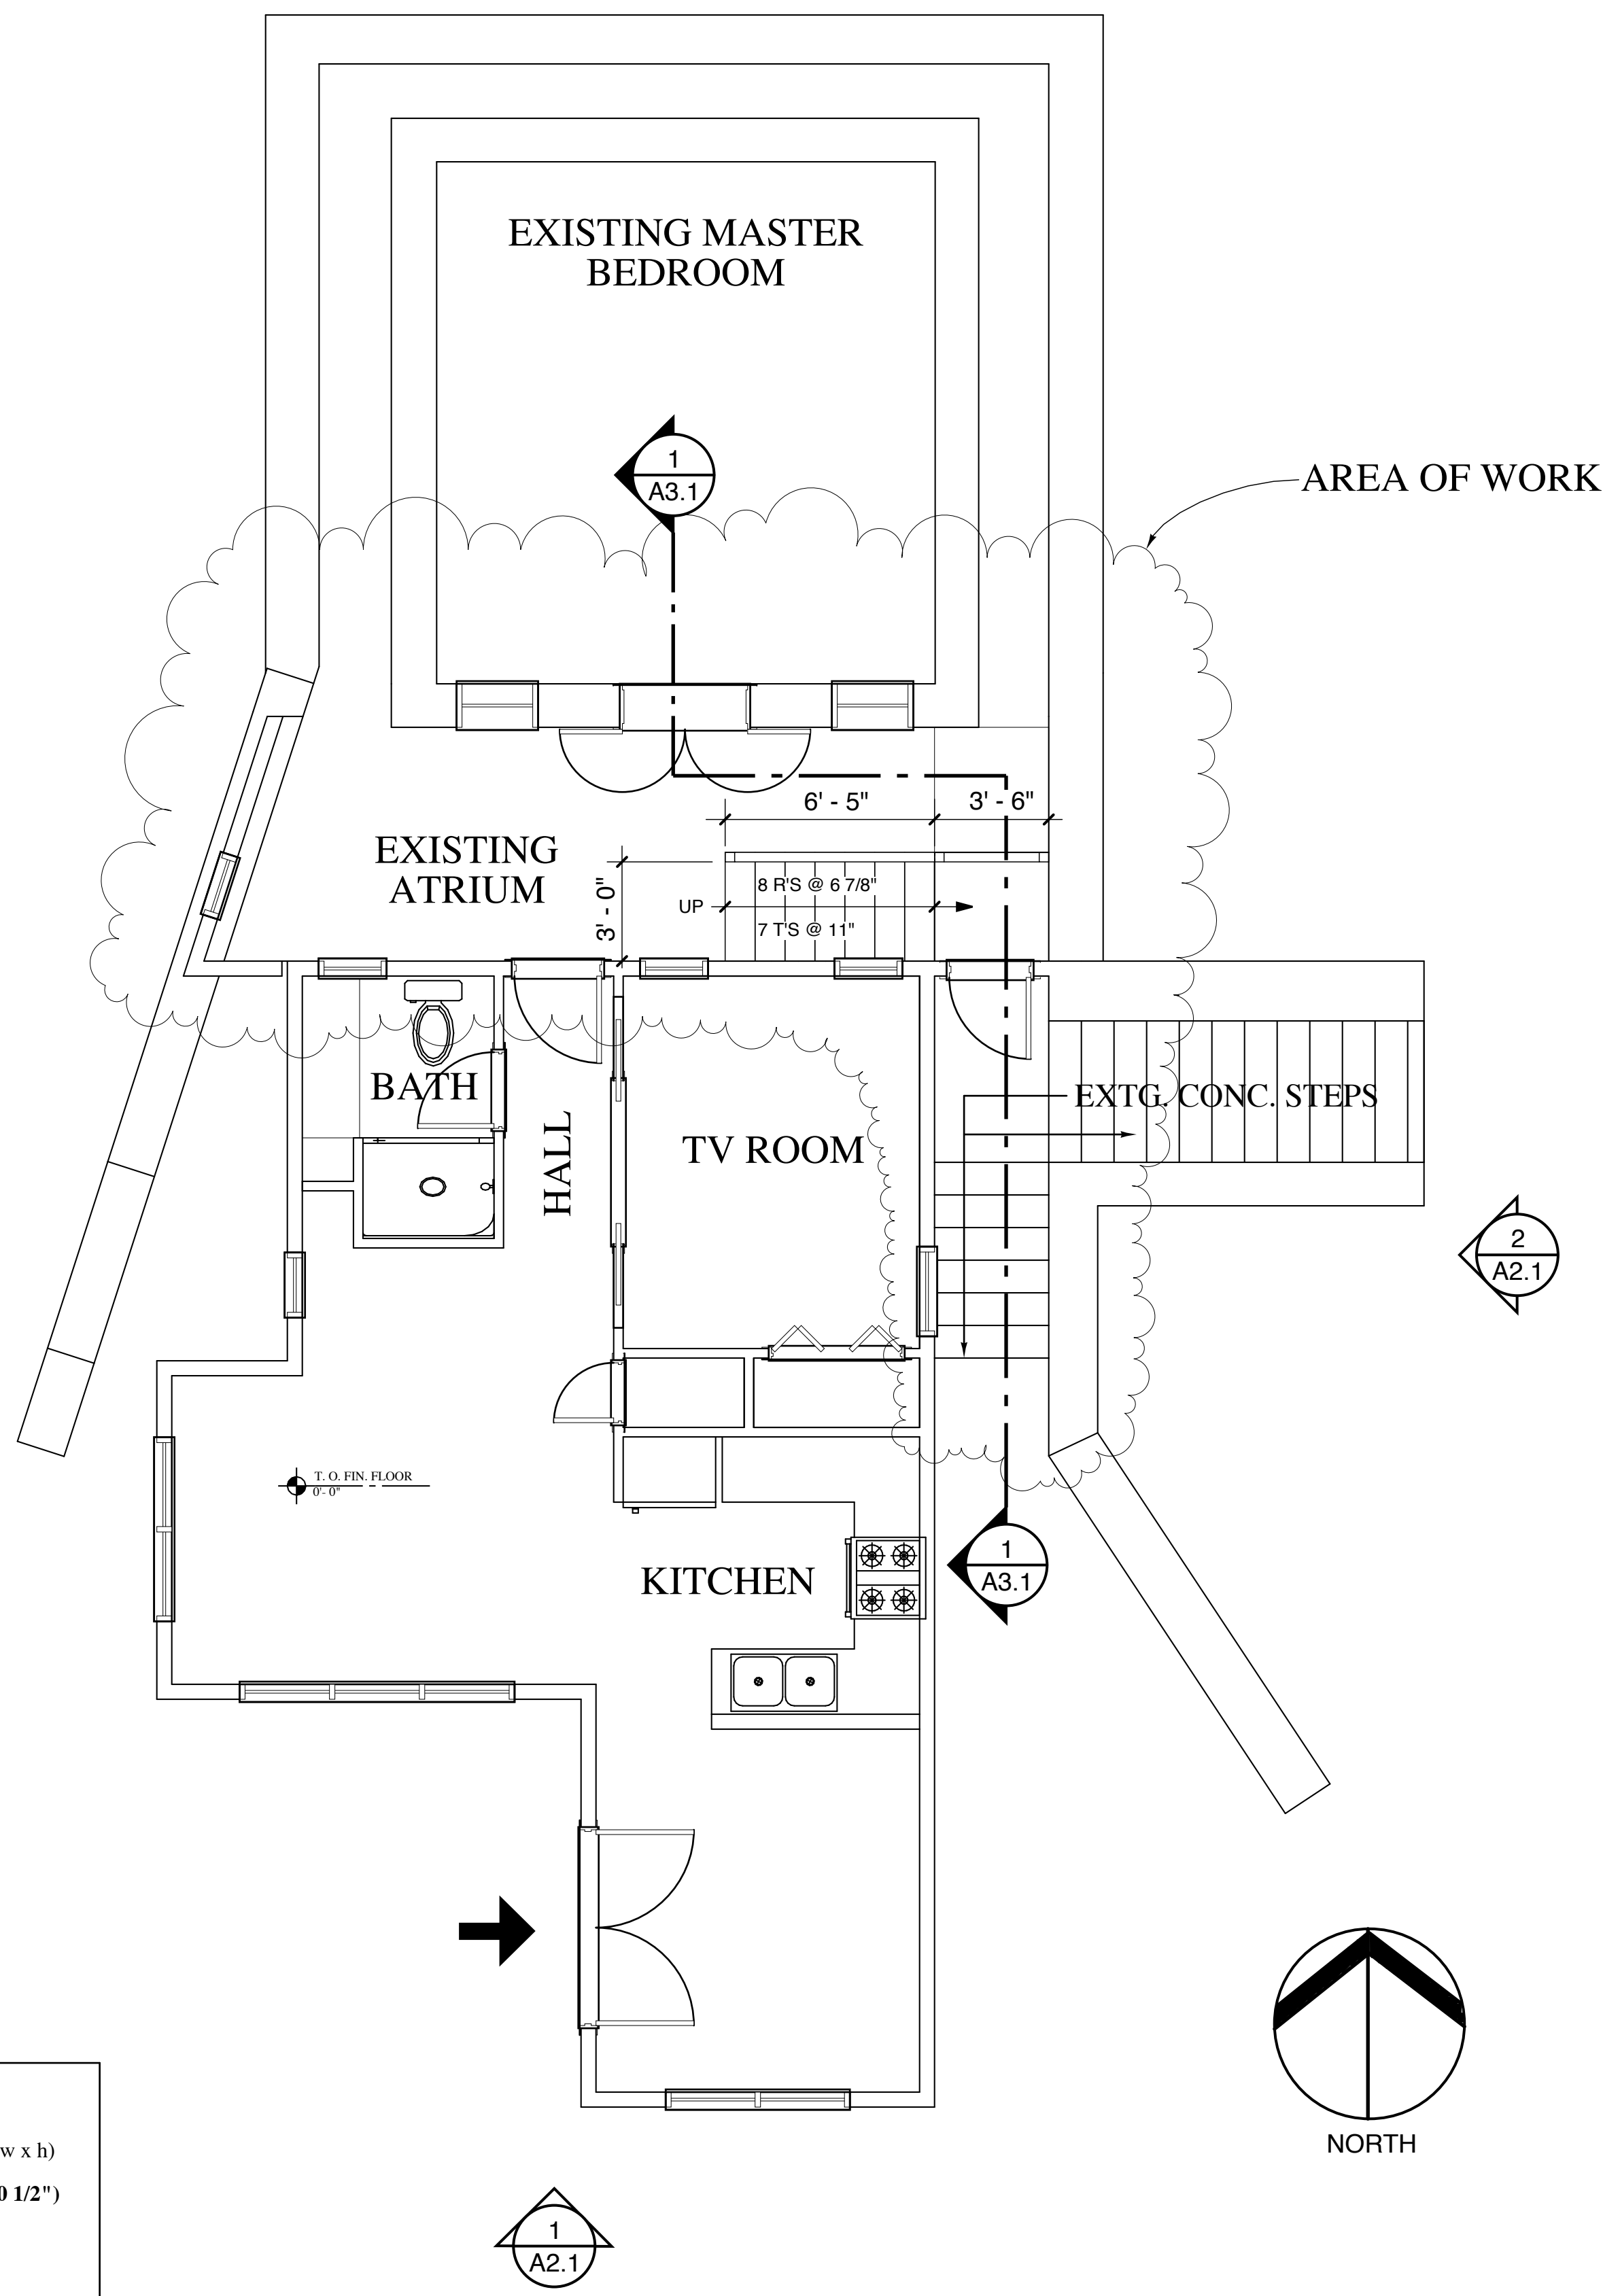

1 FIRST FLOOR PLAN
SCALE: 1/4" = 1'-0"

DAVID HEMBRE - ARCHITECT
45 CASCO STREET
PORTLAND, MAINE 04105
(207) 699-2688

ISSUED FOR:	DATE
DESIGN APPROVAL	7/28/08
PERMITTING	12/1/08

ADDITION / REPAIRS TO:
MACOMBER RESIDENCE
218 WEST SHORE DRIVE
GREAT DIAMOND ISLAND
CASCO BAY - PORTLAND, ME
DHA PROJ. # 20708

FIRST FLOOR AND ROOF FRAMING PLAN
SCALE: 1/4"=1'-0"

A1.1

DRAWING NO.