



DEPT. OF BUILDING INSPECTION
CITY OF PORTLAND, ME
MAR 16 2006
RECEIVED

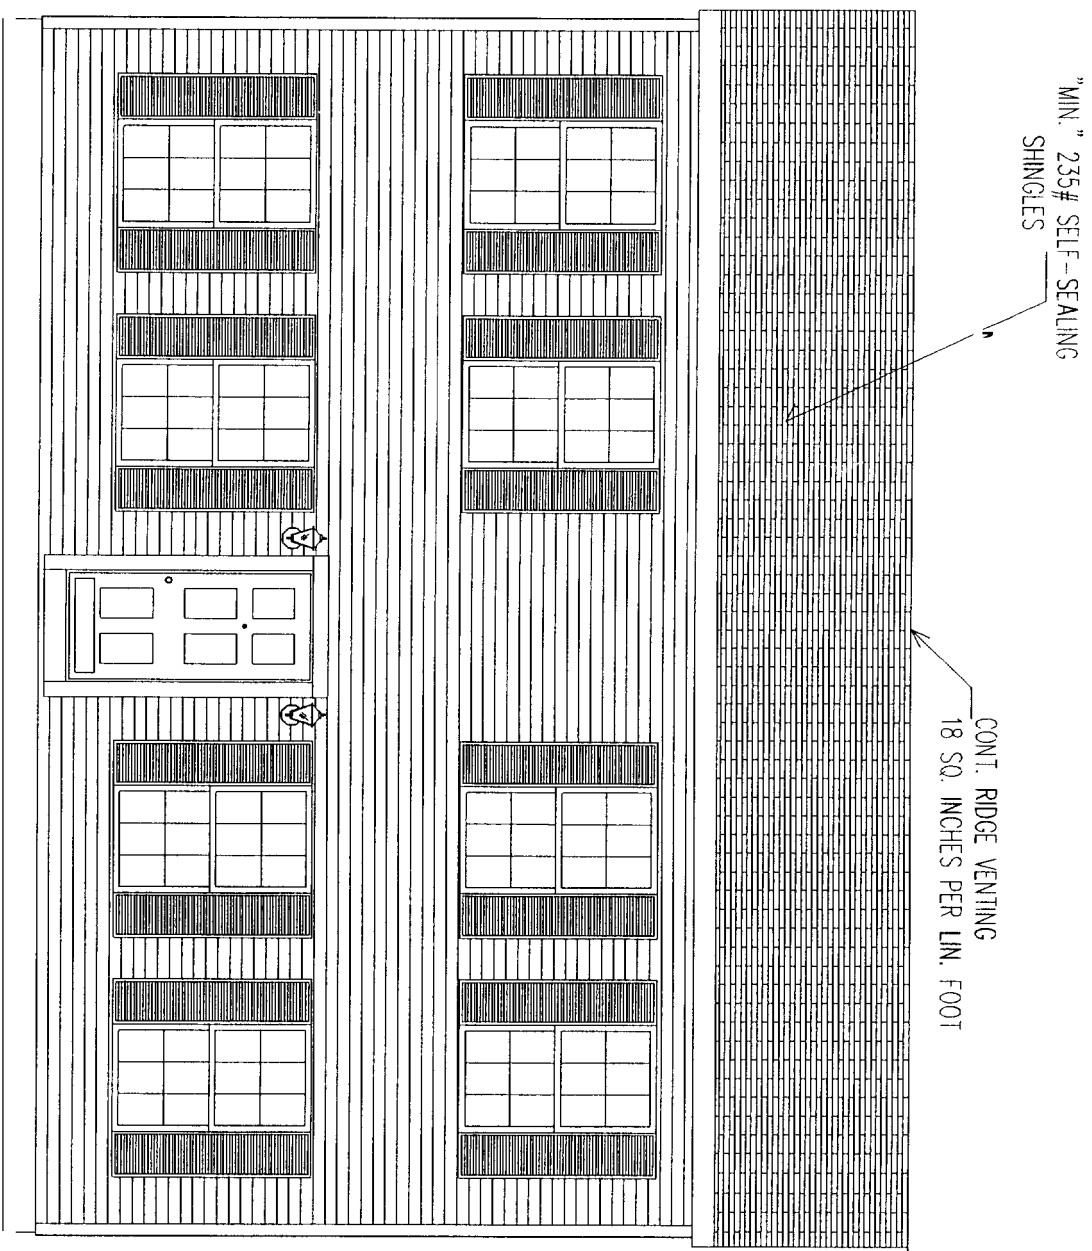

FRONT ELEVATION

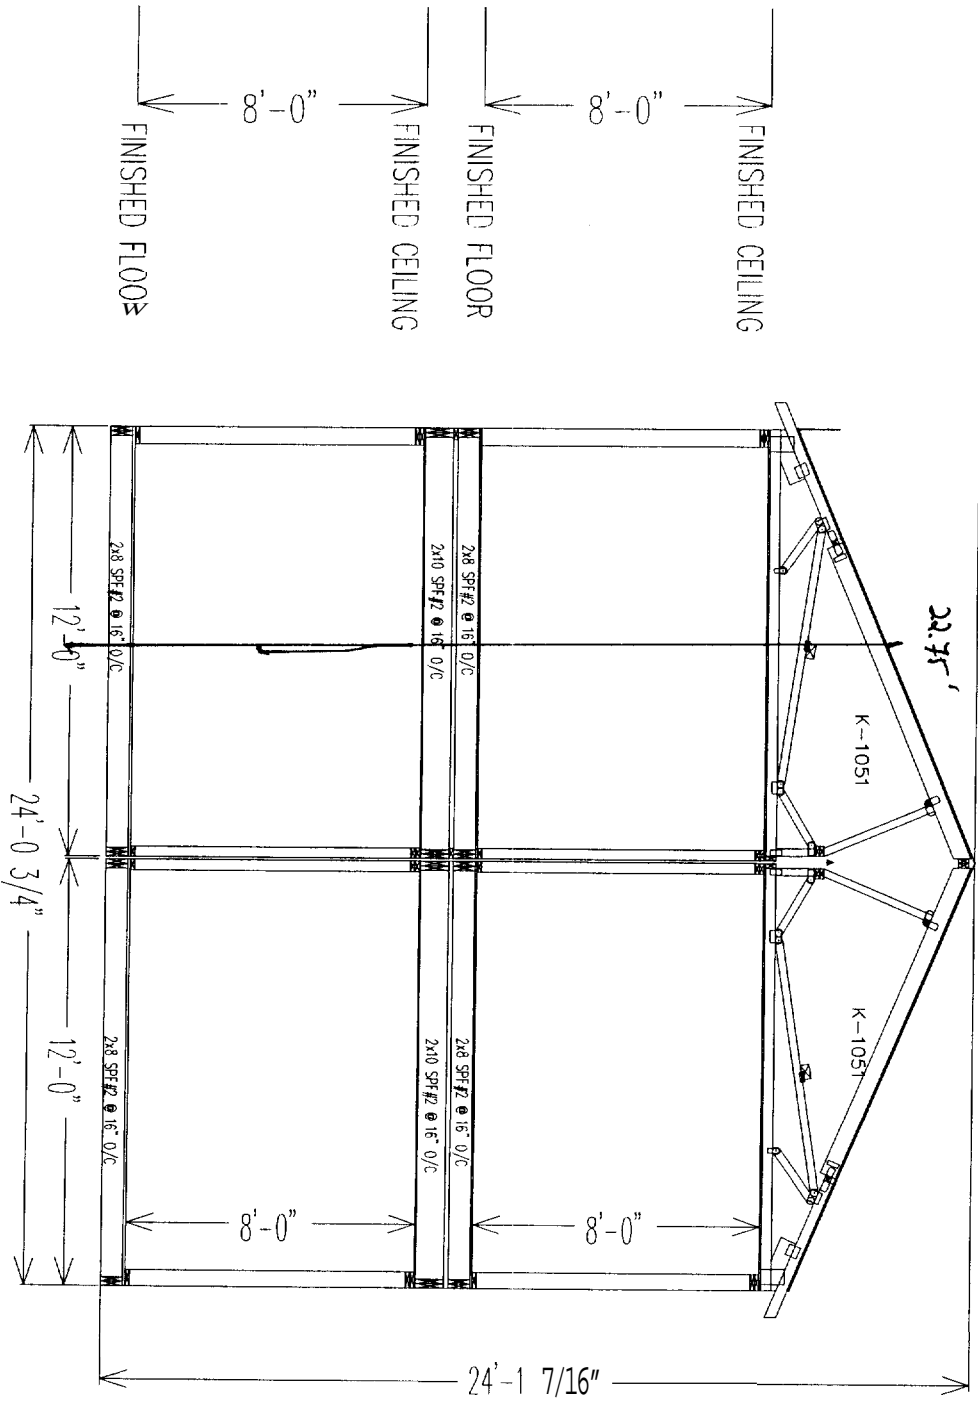

ELEVATIONS INTENDED FOR
CONCEPTUAL PURPOSES ONLY;
NOT TO BE USED FOR
CONSTRUCTION PURPOSES.

REISBERG
INDUSTRIES INC.
P.O. BOX 9000 RTE. 121
ORFORD, ME 04270
TEL: (207) 539-8883
FAX: (207) 539-4446

DWG NO.
KIM 3314

LAYER NAME:
ELEV

DATE:
2/15/06

ELEVATIONS

DRAWN BY:
MS

FOR HELP CALL:
ENGINEERING

REVISIONS

DATE	ITEM

SCALE:
3/16" = 1'-0"

SHEET NO.
3.1