



FIRST FLOOR PLAN

1/4" = 1'-0"

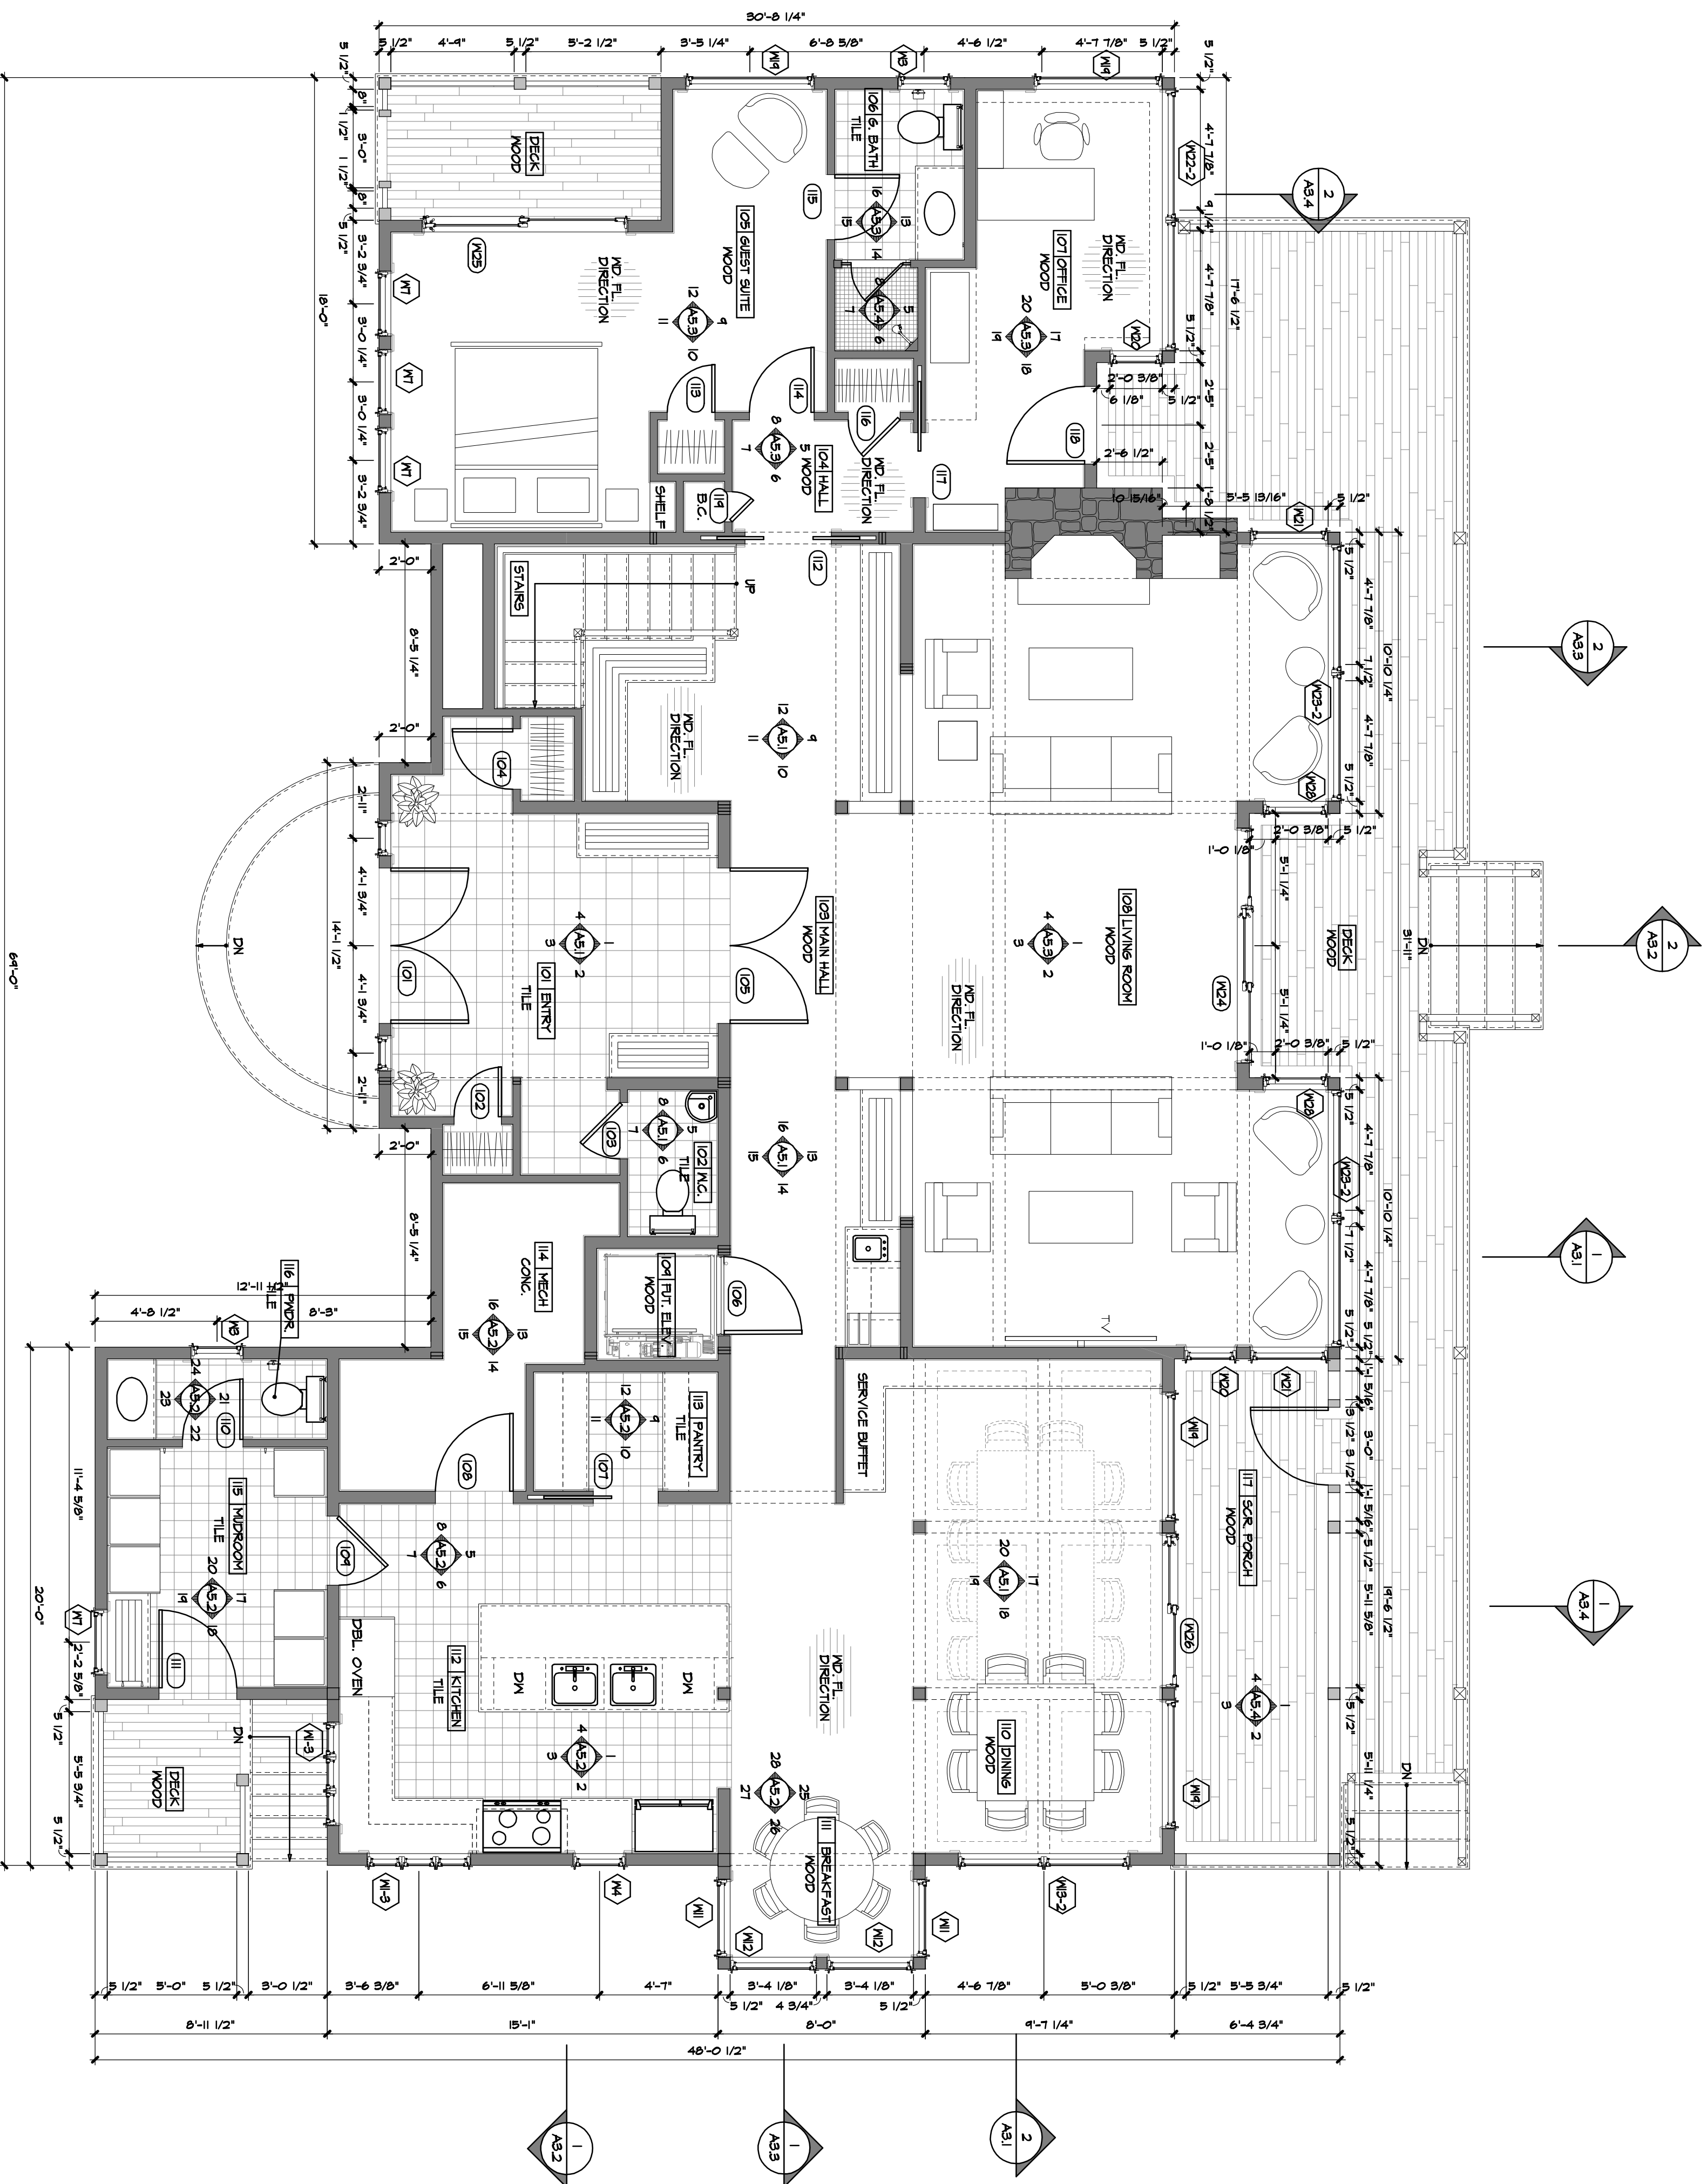

1ST FLOOR SQUARE FOOTAGE: 2972 FT.

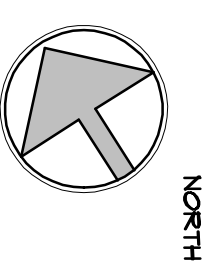

NORTH

**ISSUE FOR PERMIT
PROGRESS PRINT
NOT FOR CONSTRUCTION**

SCALE: 1/4" = 1'-0"

20

REVISIONS	
NO.	DESCRIPTION

SOSNIK COTTAGE

GREAT DIAMOND ISLAND ■ PORTLAND ■ MAINE

FIRST FLOOR PLAN

SCALE: 1/4" = 1'-0"

JOHN MORRIS ARCHITECTS

49 MECHANIC ST. P.O. BOX 250 CAMDEN, ME 04843
207-236-8321 ■ johnmorrisc Architects.com ■ FAX 236-6391