



1 SECOND FLOOR PLAN

SECOND FLOOR SQUARE FOOTAGE: 1,808 FT.

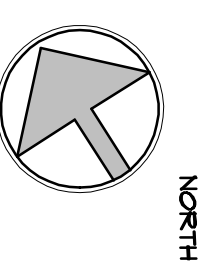

NORTH

ISSUE FOR PERMIT
PROGRESS PRINT
 NOT FOR CONSTRUCTION

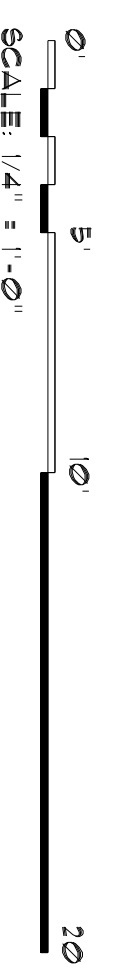

REVISIONS	
NO.	DESCRIPTION

JOB NO.	FILE NAME
1506	1506-PLAN
DRAWN BY	DATE
LJA	24 MAY 2016
© COPYRIGHT 2016 JOHN MORRIS ARCHITECTS	

SOSNIK COTTAGE

GREAT DIAMOND ISLAND PORTLAND MAINE

SECOND FLOOR PLAN

SCALE: 1/4" = 1'-0"

JOHN MORRIS
ARCHITECTS

49 MECHANIC ST. P.O. BOX 250 CAMDEN, ME 04843
 207-236-8321 johnmorrisc Architects.com FAX 236-6391

A1.2