


NOTES:
 FLOOR LOADS: 40 PSF LIVE, 10 PSF DEAD, LL PERL, L&AO
 JOISTS: 11 TRN OPEN JOIST IN OCCUPANT JOISTS MUST END AT BEARING
 WALLS & BEAMS AS SHOWN IN THE PLAN.
 SEPARATING 3/4" ADVANTAGE GLEED & VALUED IN TOP 6" OC EDGES, 12"
 OC FIELD

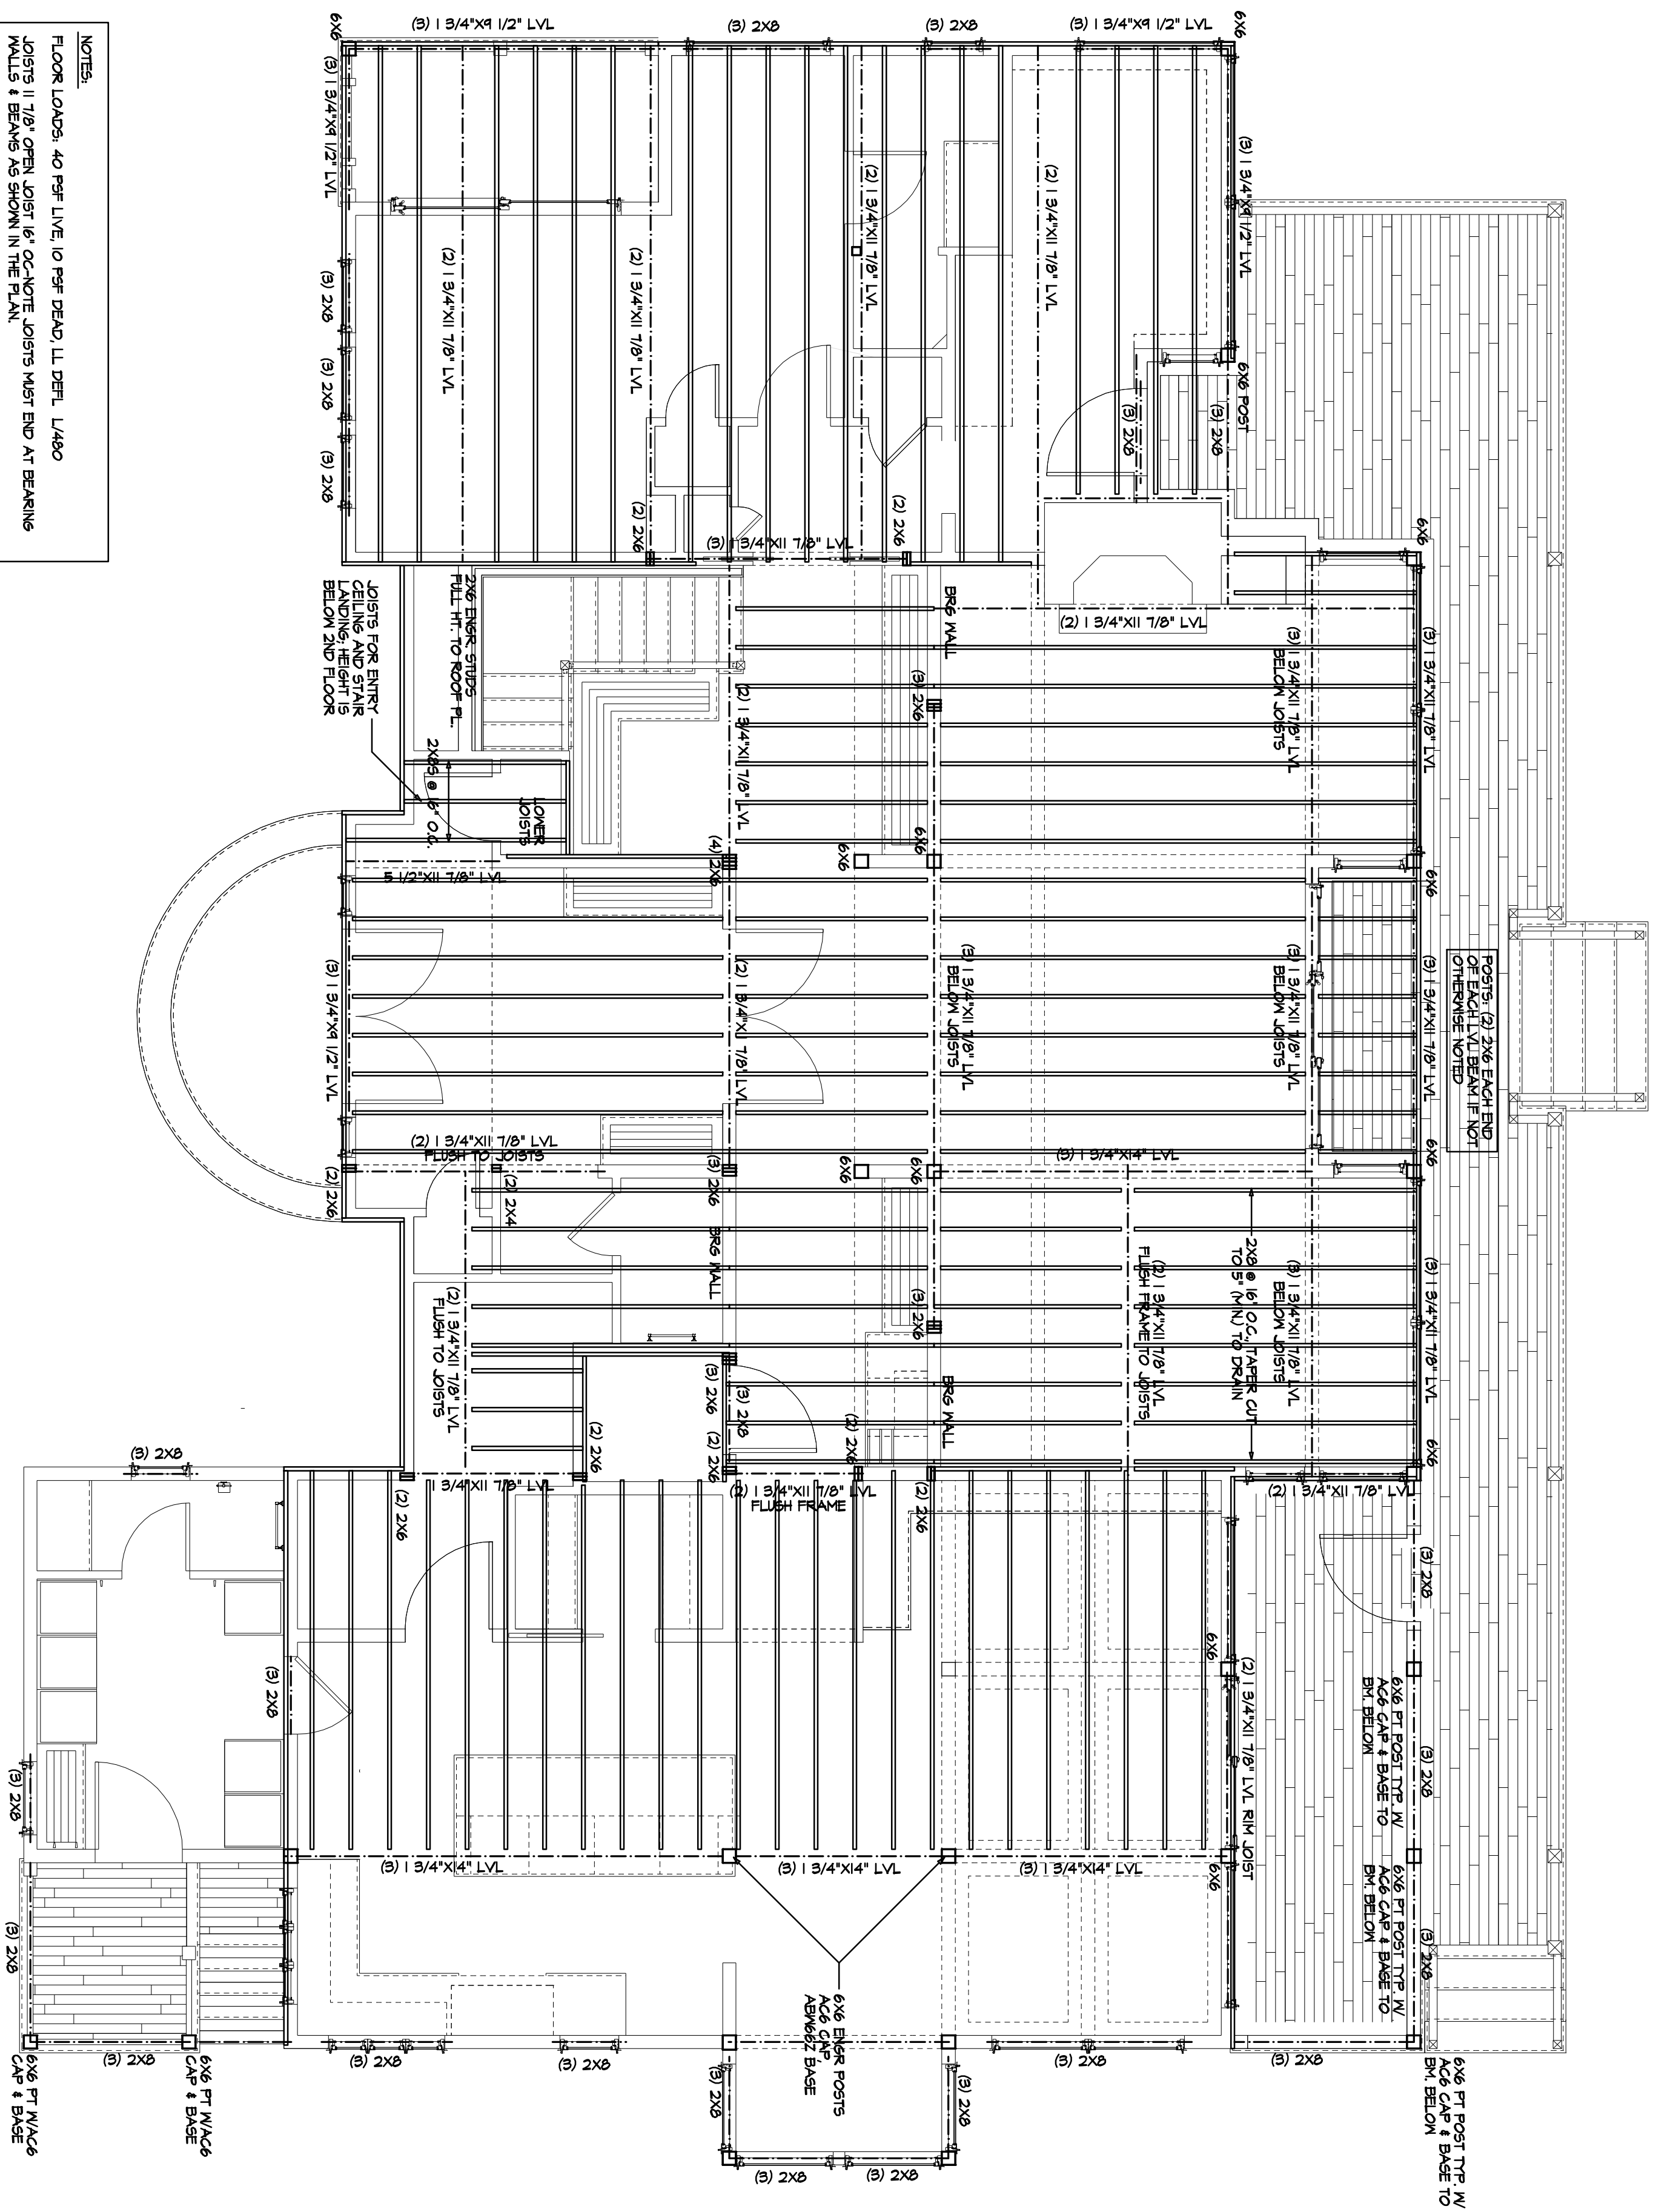

ISSUE FOR PERMIT

PROGRESS PRINT

NOT FOR CONSTRUCTION

SCALE: 1/4" = 1'-0"

S2.1

JOB NO.	FILE NAME
1506	1506-FRAMEPLAN
DRAWN BY	DATE
JJA	24 MAY 2016
© COPYRIGHT 2016 JOHN MORRIS ARCHITECTS	

SOSNIK COTTAGE
 GREAT DIAMOND ISLAND ■ PORTLAND ■ MAINE
SECOND FLOOR FRAMING PLAN
 SCALE: 1/4" = 1'-0"

JOHN MORRIS ARCHITECTS
 49 MECHANIC ST. P.O. BOX 250 CAMDEN, ME 04843
 207 236-8321 ■ johnmorrisarchitects.com ■ FAX 236 6391