


For Permitting Only
Not For Construction

Living Room Side

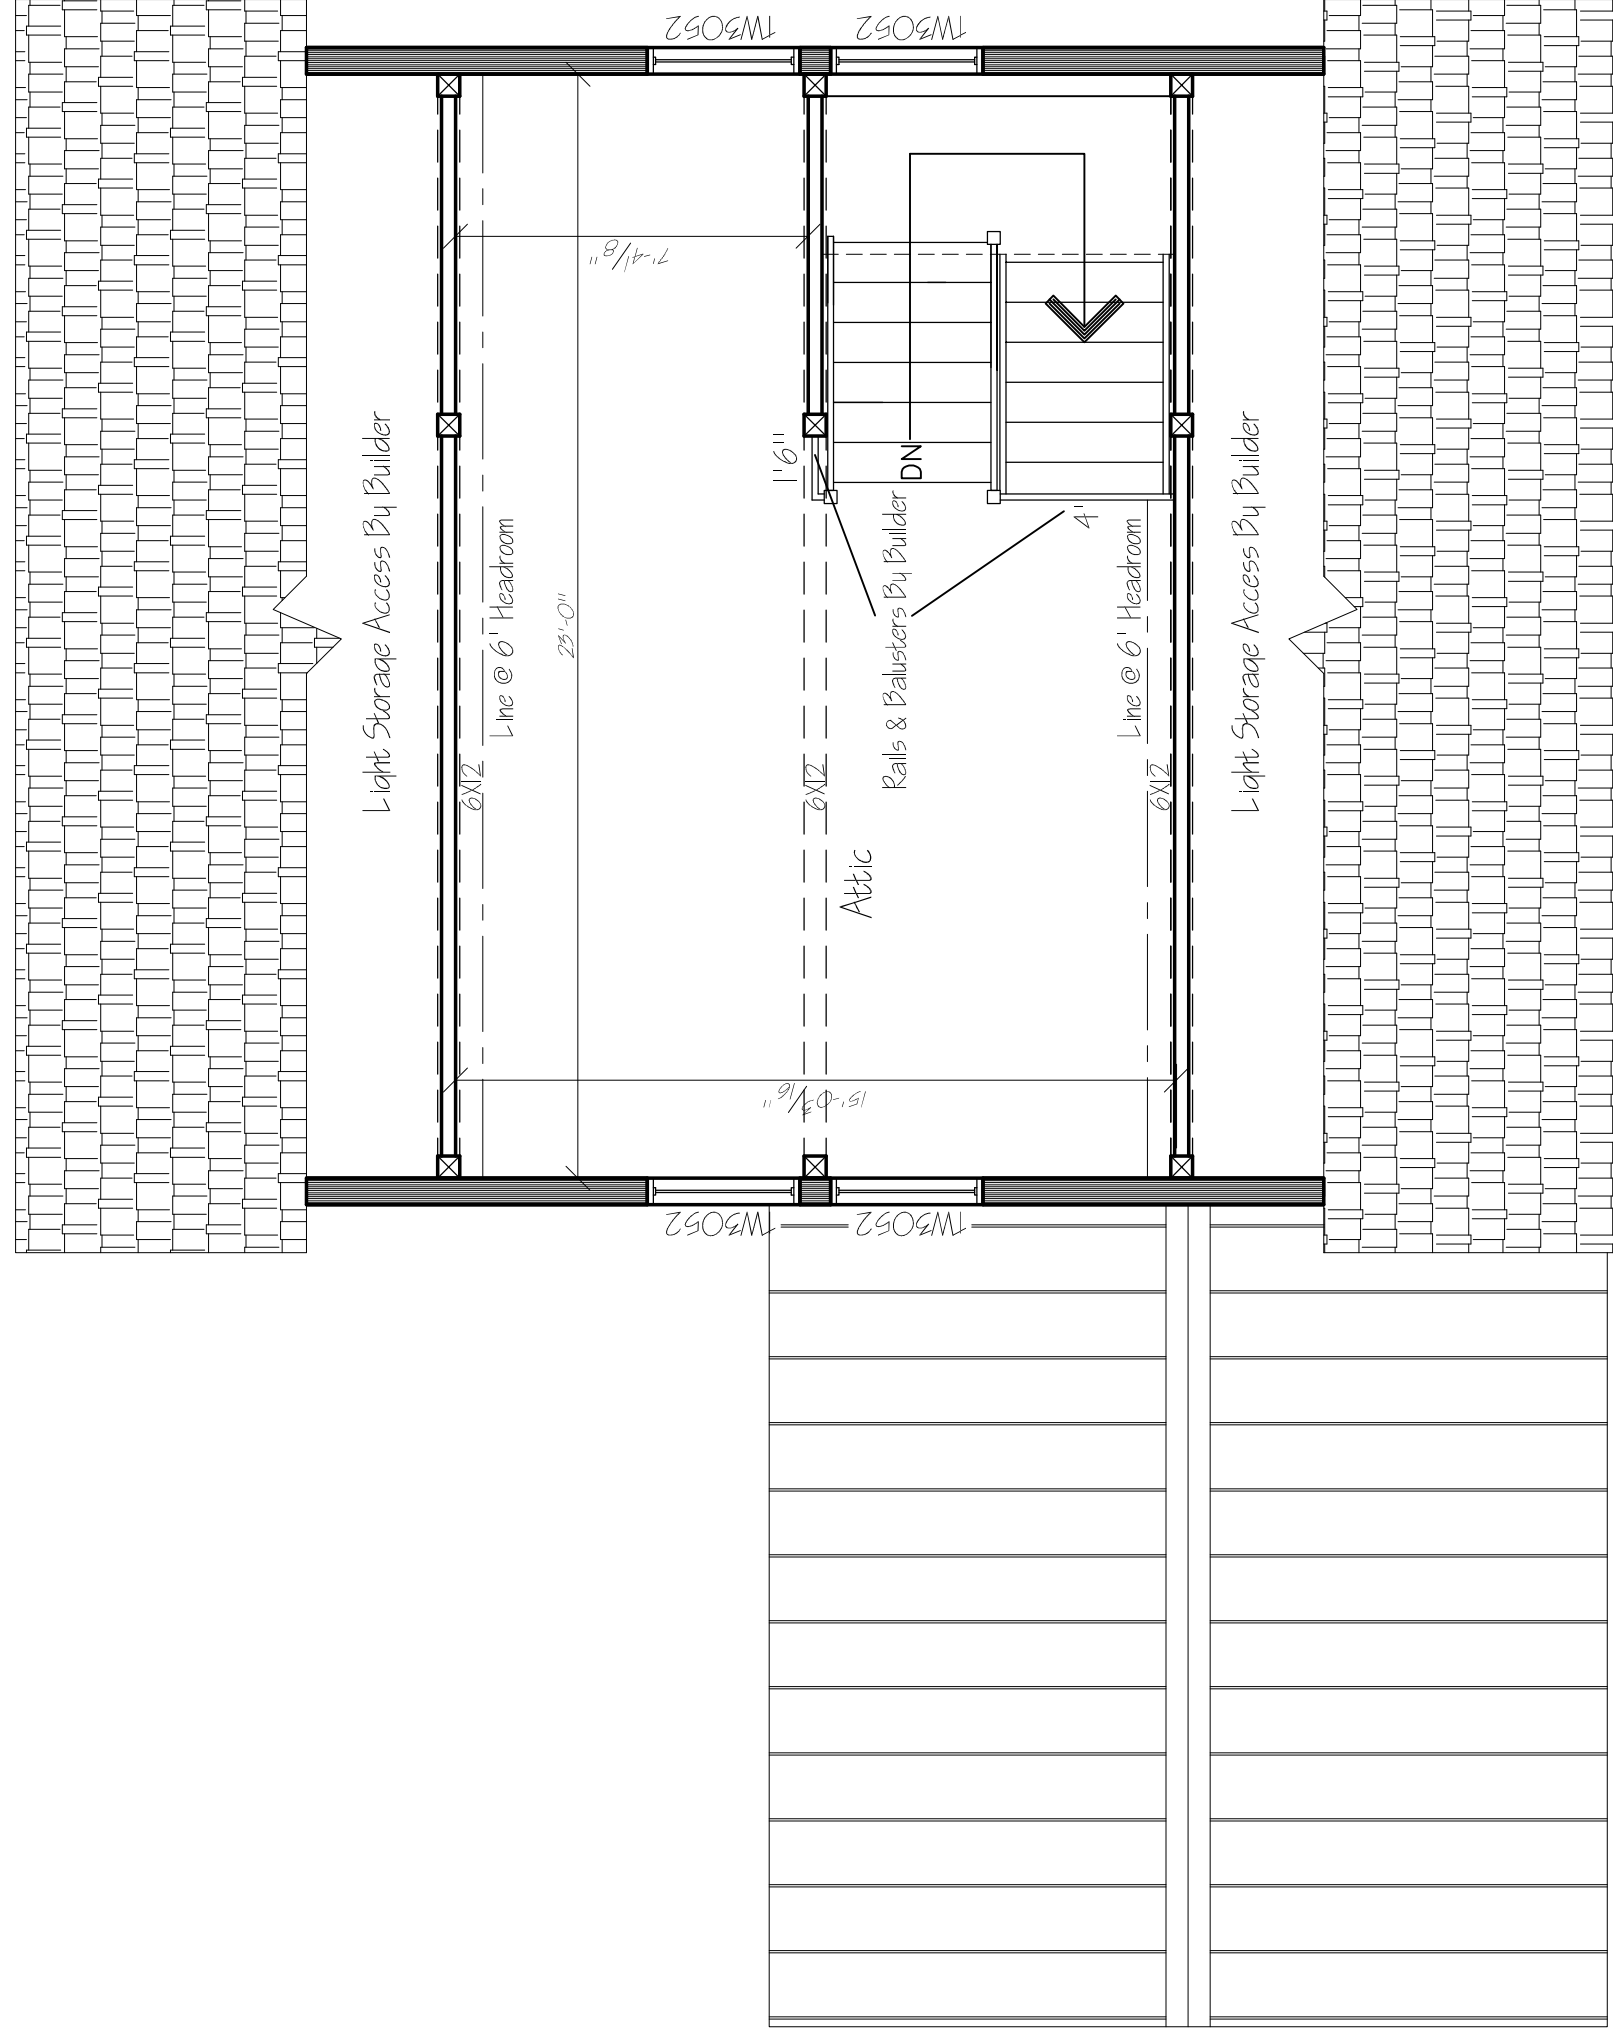

Porch End

Stair End

Note: Finish flooring to be Painted Advantech .

YANKEE BARN HOMES™	
Custom Licensed Design For: Ryan & Cathy Rickarby	
Design Series: Custom Hampton	Detail Reference: Construction Guide
Property of: YANKEE BARN HOMES, INC., Grantham, N.H.	
Description: Attic Floor Plan	
Scale: 1/4"=1'-0"	Drawn At: 6/8/06
Drawing #: HH-05062-2a	

© Copyright 2005 by Yankee Barn Homes, Inc. All rights reserved.

These drawings, the materials contained in them, and the design they are intended to convey are the exclusive property of Yankee Barn Homes, Inc. They have been delivered subject to the understanding that they are not to be used for any other project without the express written permission of Yankee Barn Homes, Inc. Any use of these drawings, materials, or design for any other project without the express written permission of Yankee Barn Homes, Inc. is expressly prohibited. Violators of this copyright will be held liable for all damages and costs incurred by Yankee Barn Homes, Inc. in its defense. Such consent expressly prohibits the use of these drawings, materials, and design by any architect, contractor or other person for any other purpose. The individuals named have expressly consented to the use of their names and photographs in connection with the marketing of the project and any other information in whole or in part contained herein without the express written permission of Yankee Barn Homes, Inc. is expressly prohibited. Violators of this copyright will be held liable for all damages and costs incurred by Yankee Barn Homes, Inc. in its defense. Pursuant to the license agreement under which these drawings have been produced.

REV.	DESCRIPTION & REASON	DATE	BY