
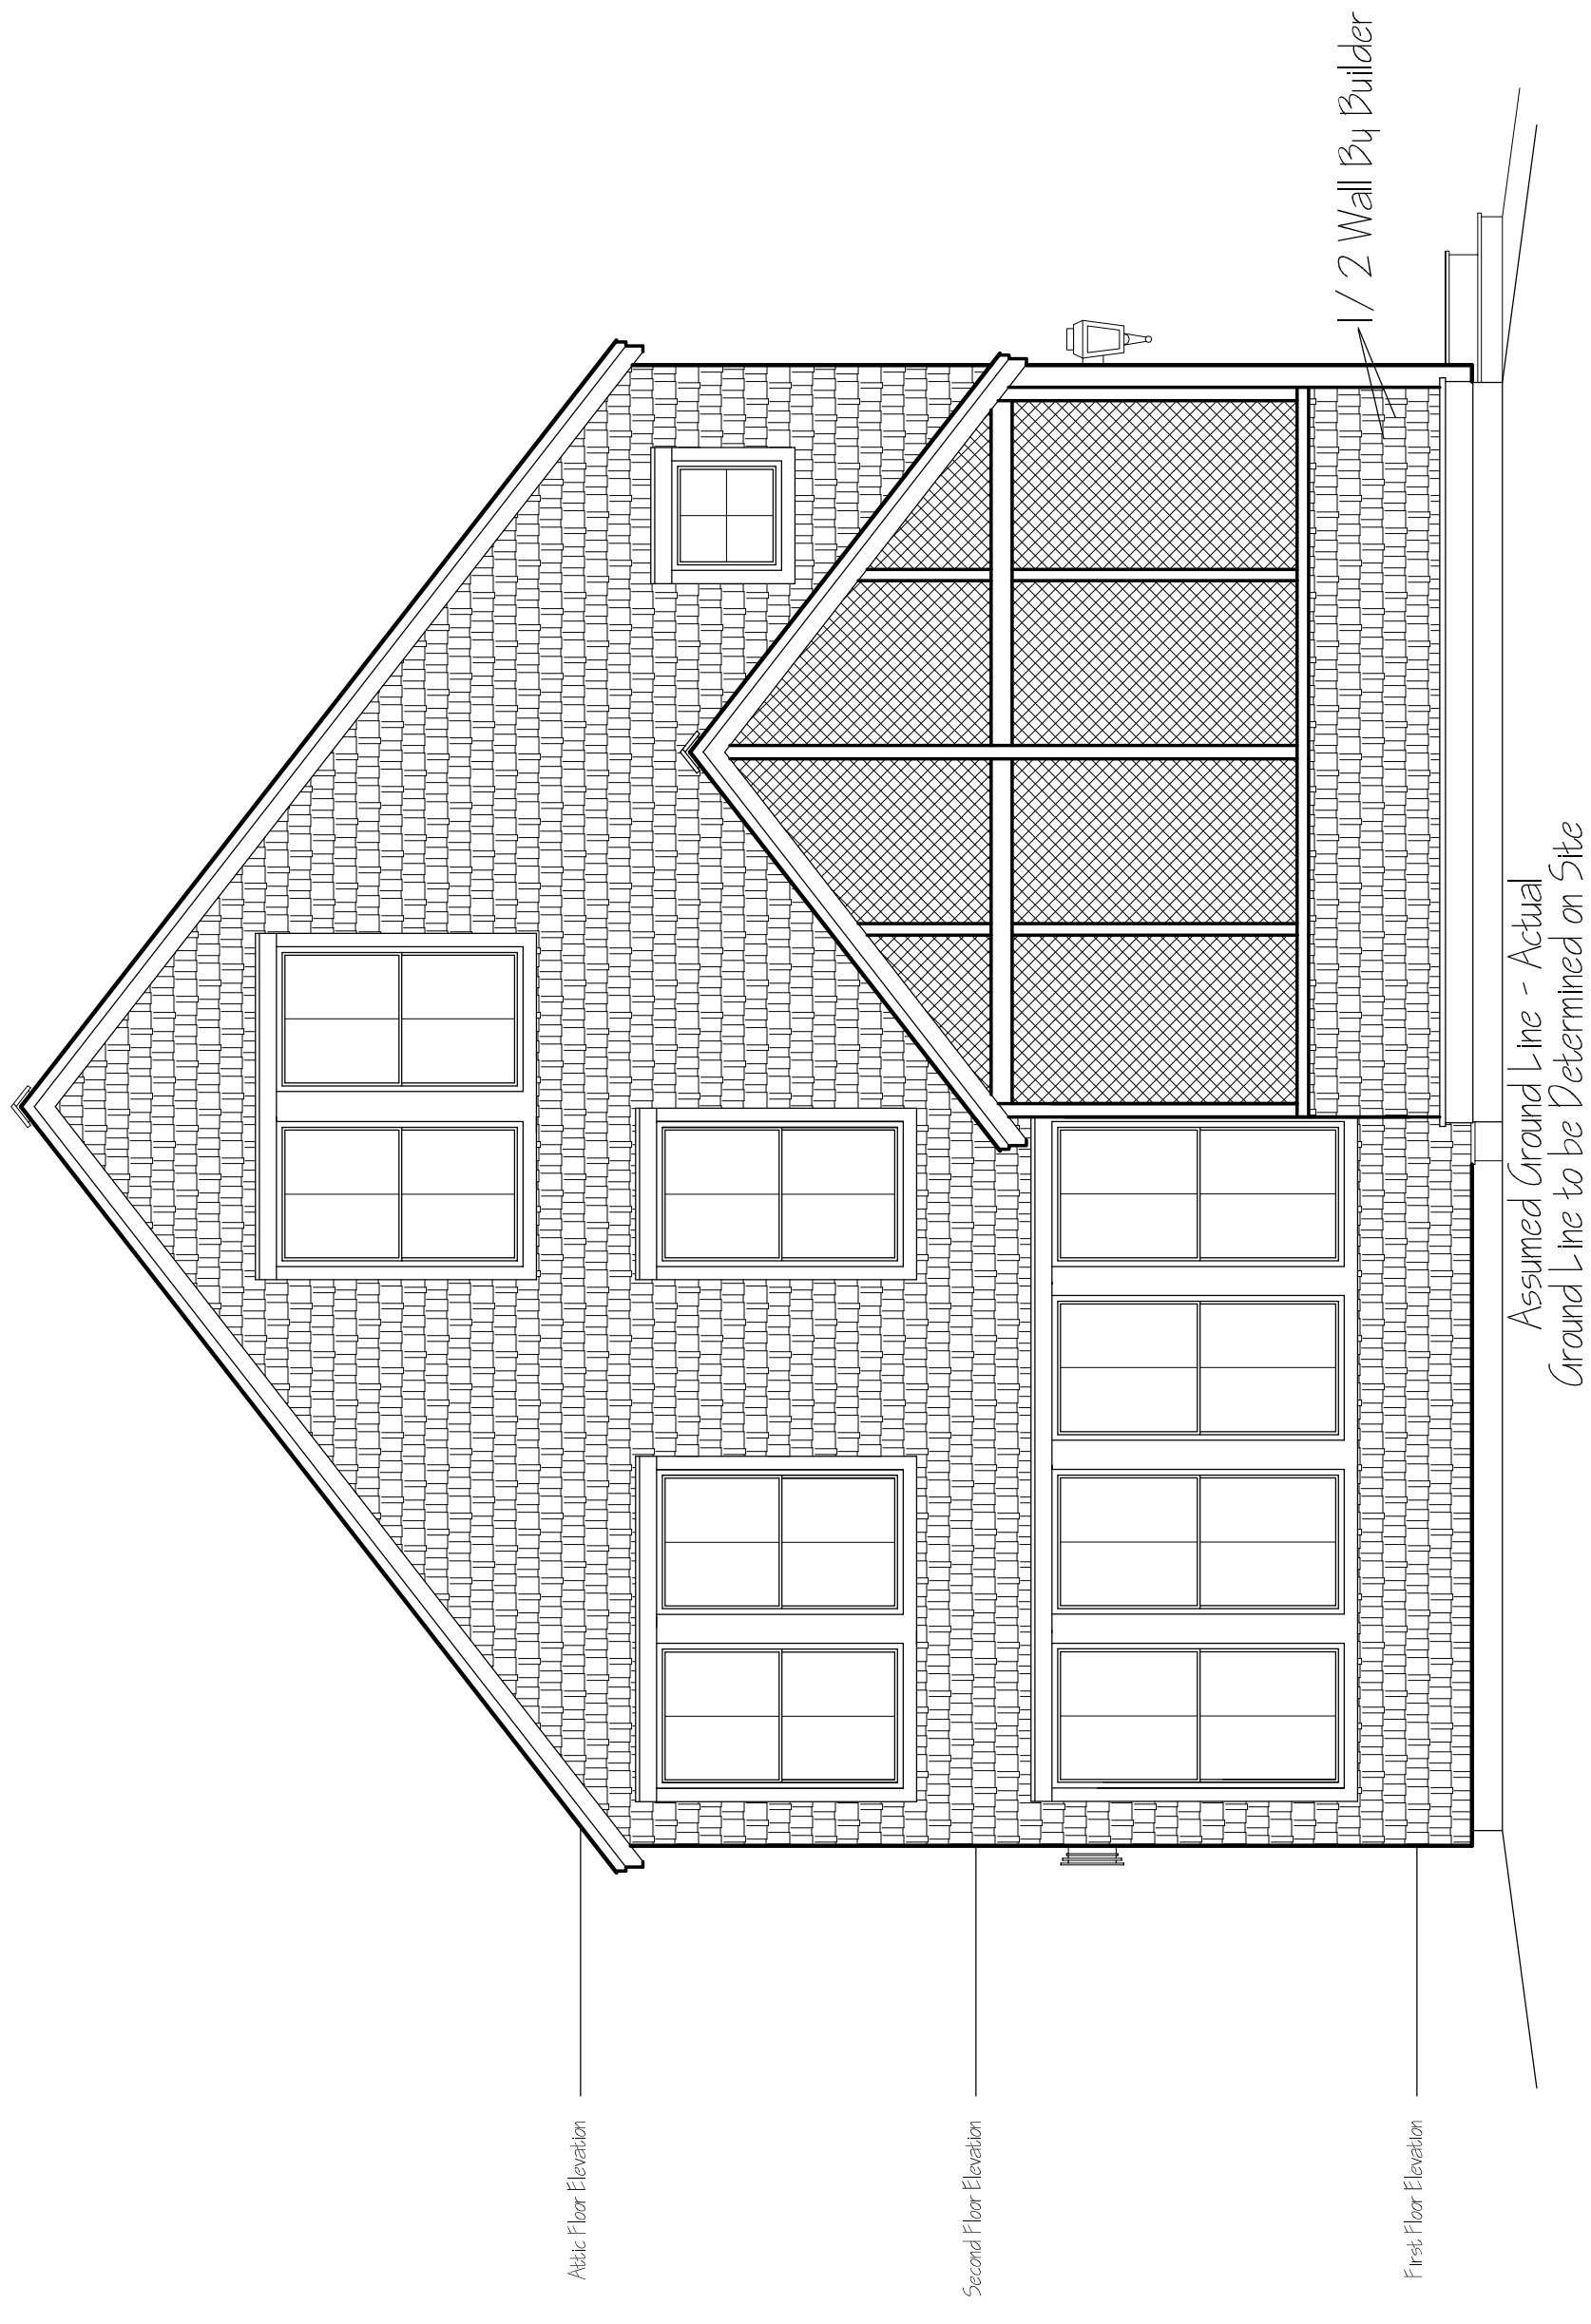


For Permitting Only
Not For Construction

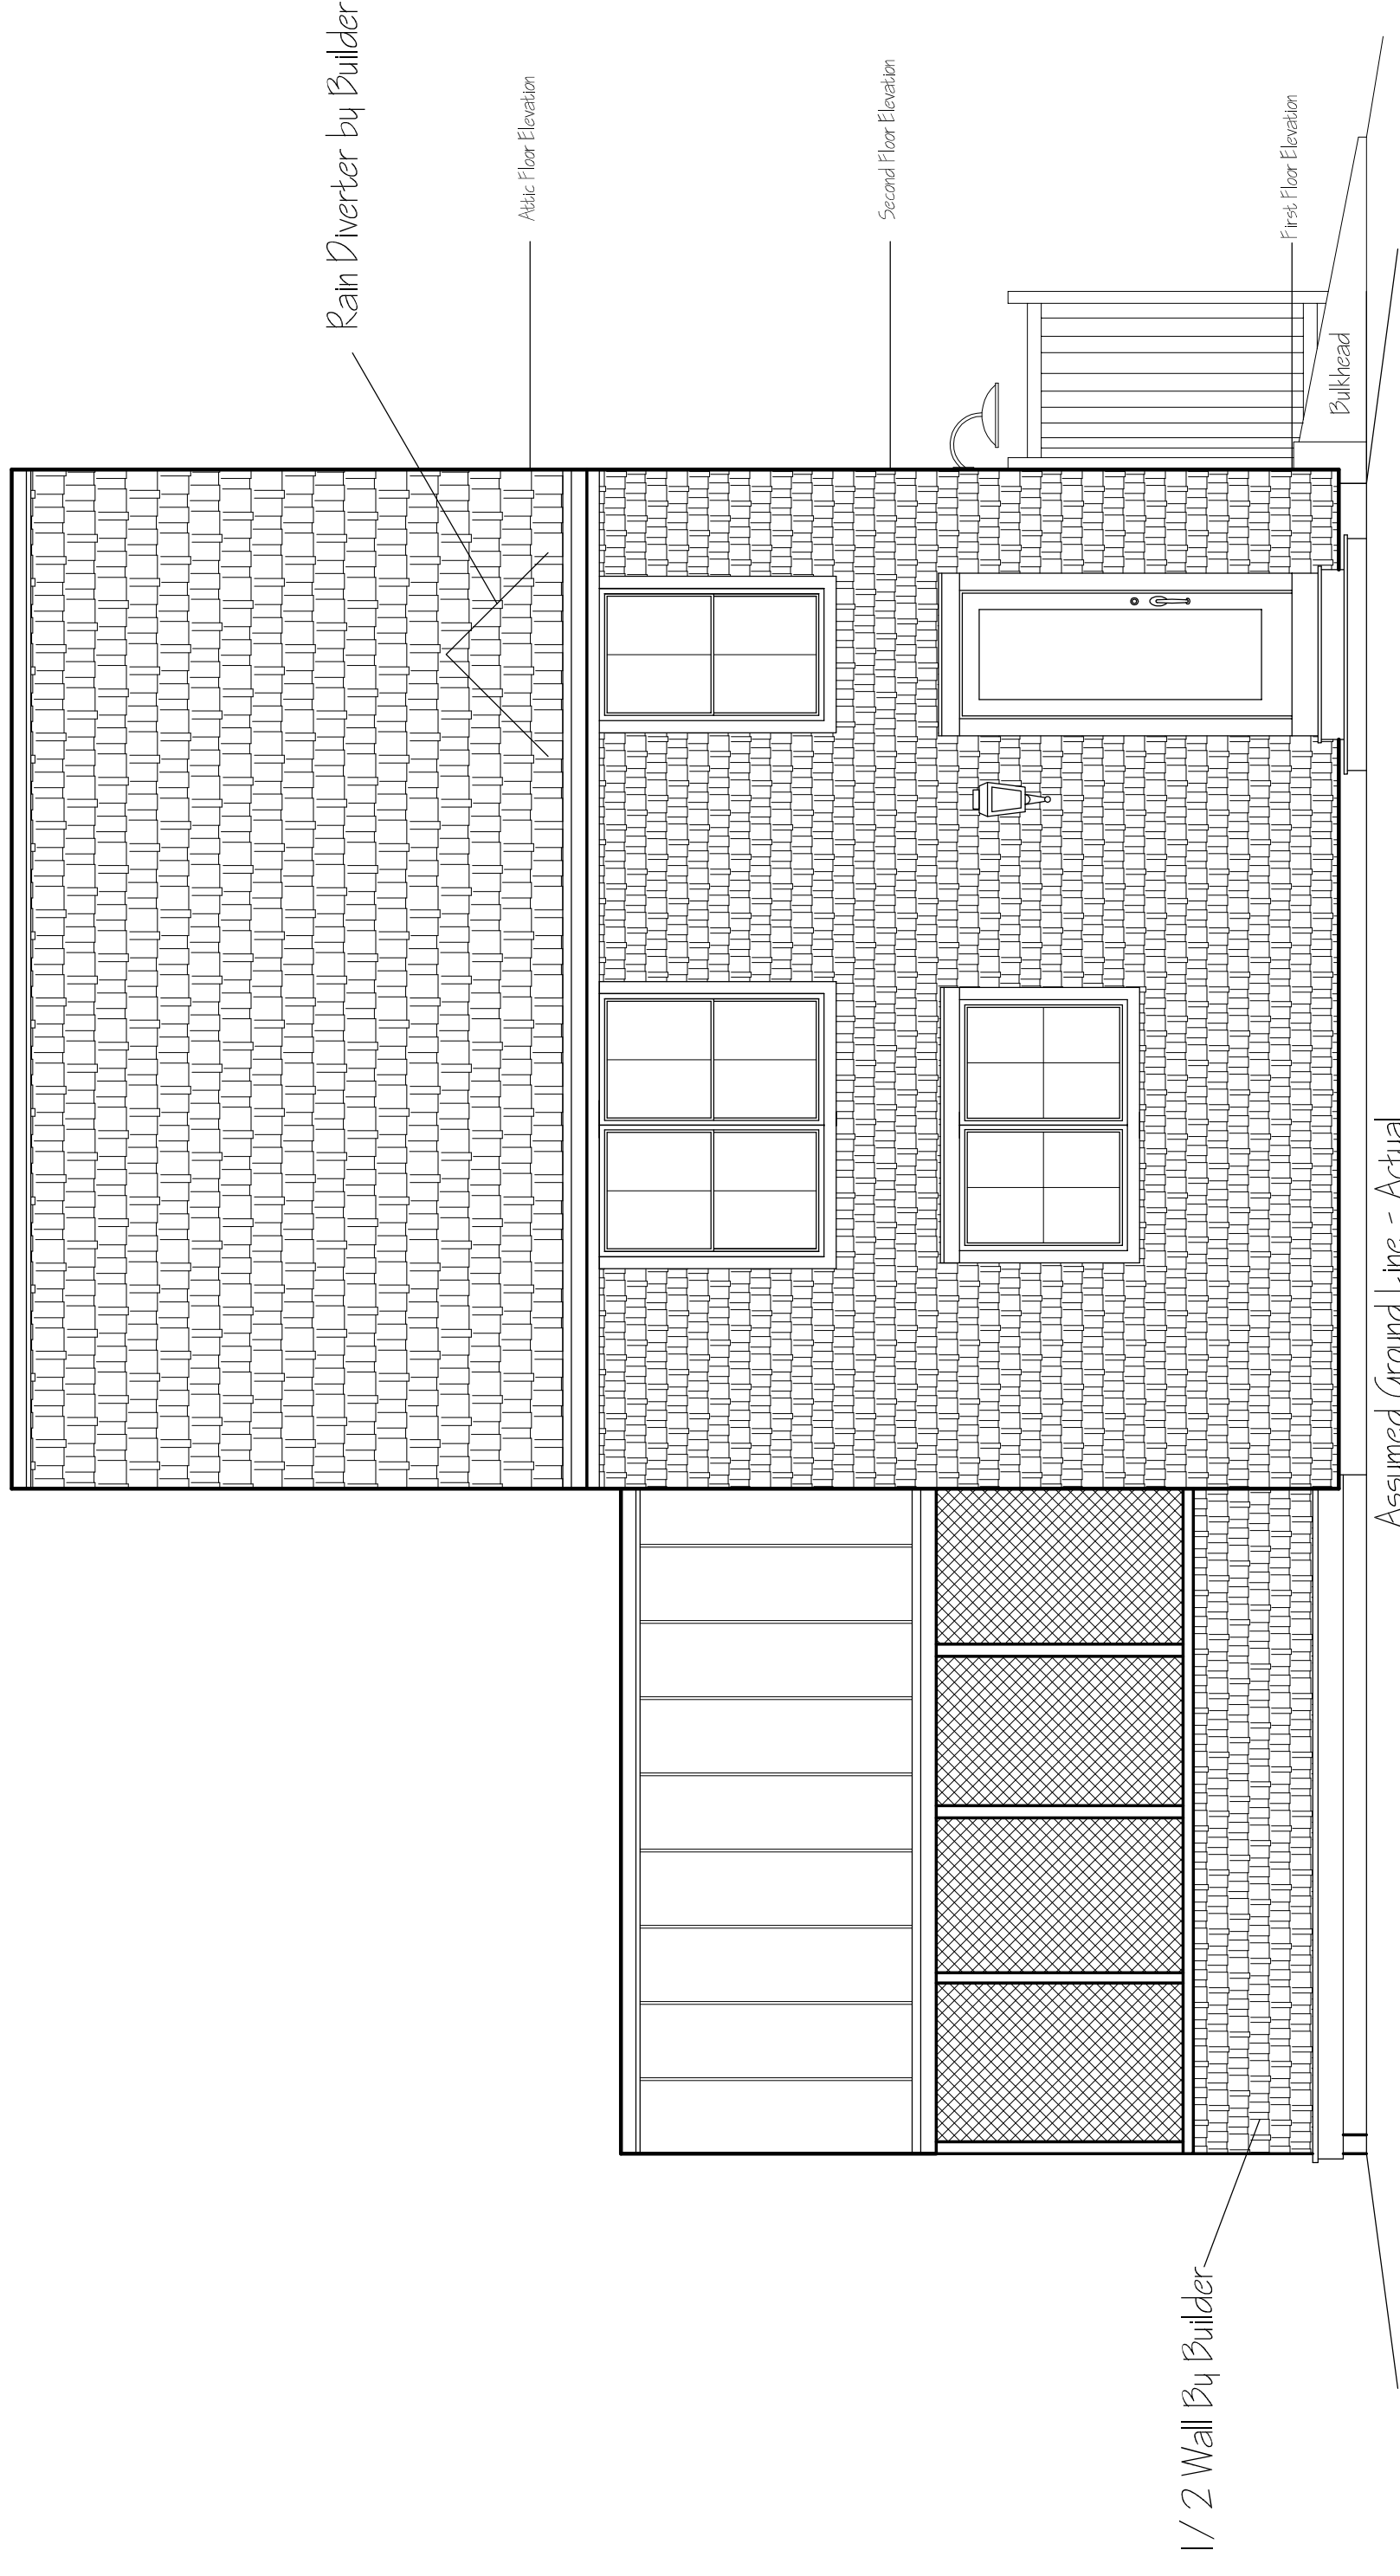

© Copyright 2005 by Yankee Barn Homes, Inc. All rights reserved.

These drawings, the materials contained in them, and the design they are intended to convey are the exclusive property of Yankee Barn Homes, Inc. They have been delivered subject to the understanding that they are not to be used for any other project without the express written permission of Yankee Barn Homes, Inc. Such consent expressly prohibits the use of these drawings, materials and design by any architect, contractor or other person for any other purpose. The individuals named have expressly agreed to provide their services to Yankee Barn Homes, Inc. and have granted Yankee Barn Homes, Inc. the right to use their names and any other information in whole or in part contained herein without the express written permission of Yankee Barn Homes, Inc. is expressly prohibited. Violators of this copyright will be prosecuted to the full extent of the law. Pursuant to the license agreement under which these drawings have been produced.

YANKEE BARN HOMES™	
Custom Licensed Design For: Ryan & Cathy Rickarby	
Design Series: Custom Hampton	Detail Reference: Construction Guide
Property of: YANKEE BARN HOMES, INC., Grantham, N.H.	
Description: Exterior Elevations	
Scale: 1/4"=1'-0"	Drawn At: 6/8/05
Drawing #: HH05062-4	

REV.	DESCRIPTION & REASON	DATE	BY