



T.O. ROOF

LEVEL 2

LEVEL 1

1 FRONT ELEVATION

2 SIDE ELEVATION

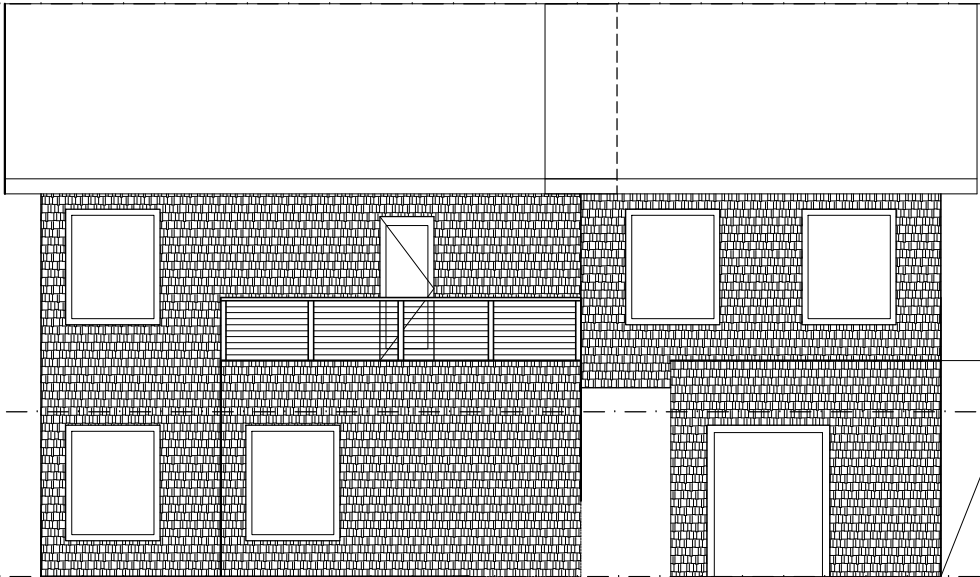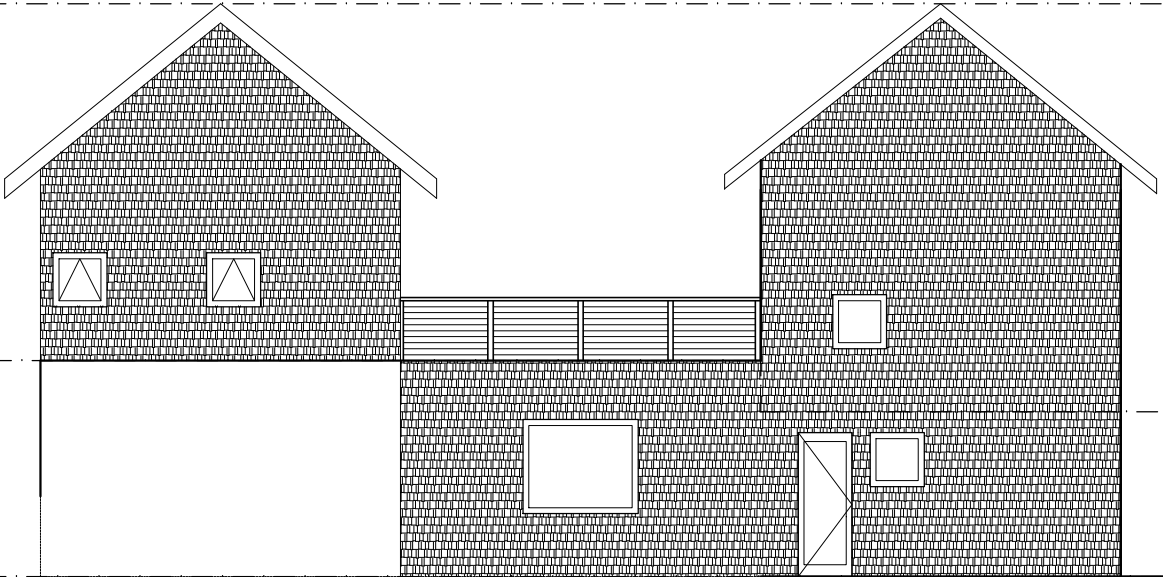

T.O. ROOF

LEVEL 2

LEVEL 1

3 REAR ELEVATION

4 SIDE ELEVATION

Pennington Residence
 233 Woodside Drive
 Great Diamond Island
 Maine 04109

Architecture
 Springer Architects
 9 West Broadway, Unit 424
 Boston, MA 02127
 617 233 7059
 www.springerarchitects.com

No.	Description	Date

ELEVATIONS

Project number _____
 Date 08-25-2016
 Drawn by MS
 Checked by MS

A200

Scale 3/32" = 1'-0"