

THIS DRAWING, DESIGN AND ELECTRONIC FILE ARE THE PROPERTY OF ASSOCIATED DESIGN PARTNERS, INC. THE REPRODUCTION, COPYING OR ANY OTHER USE OF THIS DOCUMENT WITHOUT WRITTEN CONSENT IS PROHIBITED.

PROJECT: **PENNINGTON RESIDENCE**
GREAT DIAMOND ISLAND, ME.


SHEET TITLE:
FOUNDATION PLANS
ISSUED FOR PERMITTING

REVISIONS	DATE
No. BY	
1	
2	
3	
4	
5	
6	
7	
8	

DATE : 5-18-17
 SCALE : AS NOTED
 DESIGN BY: ASW
 DRAWN BY: RSC
 FILE #: 17102-S1.dwg
 PROJECT NUMBER:
17102
 SHEET NO:
S1

FOUNDATION NOTES:

- UD INDICATES 6" SDR35 PERFORATED PVC UNDERDRAIN (SHOWN SCHEMATICALLY) SLOPE TO DAYLIGHT DISCHARGE. DO NOT CONNECT TO RADON COLLECTION PIPING. CLEANOUTS RECOMMENDED AT EVERY OTHER CORNER OF FOUNDATION UNDERDRAIN.
- FOOTINGS ARE CENTERED ON COLUMNS, UNO.
- G.C. VERIFY REQUIRED WIDTH OF ALL FOUNDATION WALL BOND-OUTS FOR DOOR AND WINDOW OPENINGS PRIOR TO CONSTRUCTION.
- PROVIDE (2) 1/2" A307 ANCHOR BOLTS EA. SIDE OF FRAMED OPENINGS THROUGH EXTERIOR BUILDING WALLS.
- SLAB REINFORCING 6x6 W2.1 W2.1 WWF.
- SEE CONCRETE NOTE 5 ON SPECIFICATIONS PAGE FOR CONCRETE MIX REQUIREMENTS.
- SAW CUT SLAB CONTROL JOINTS RECOMMENDED AT MAXIMUM 10FT O.C. EACH DIRECTION. CUT TO 1/4 OF SLAB DEPTH.

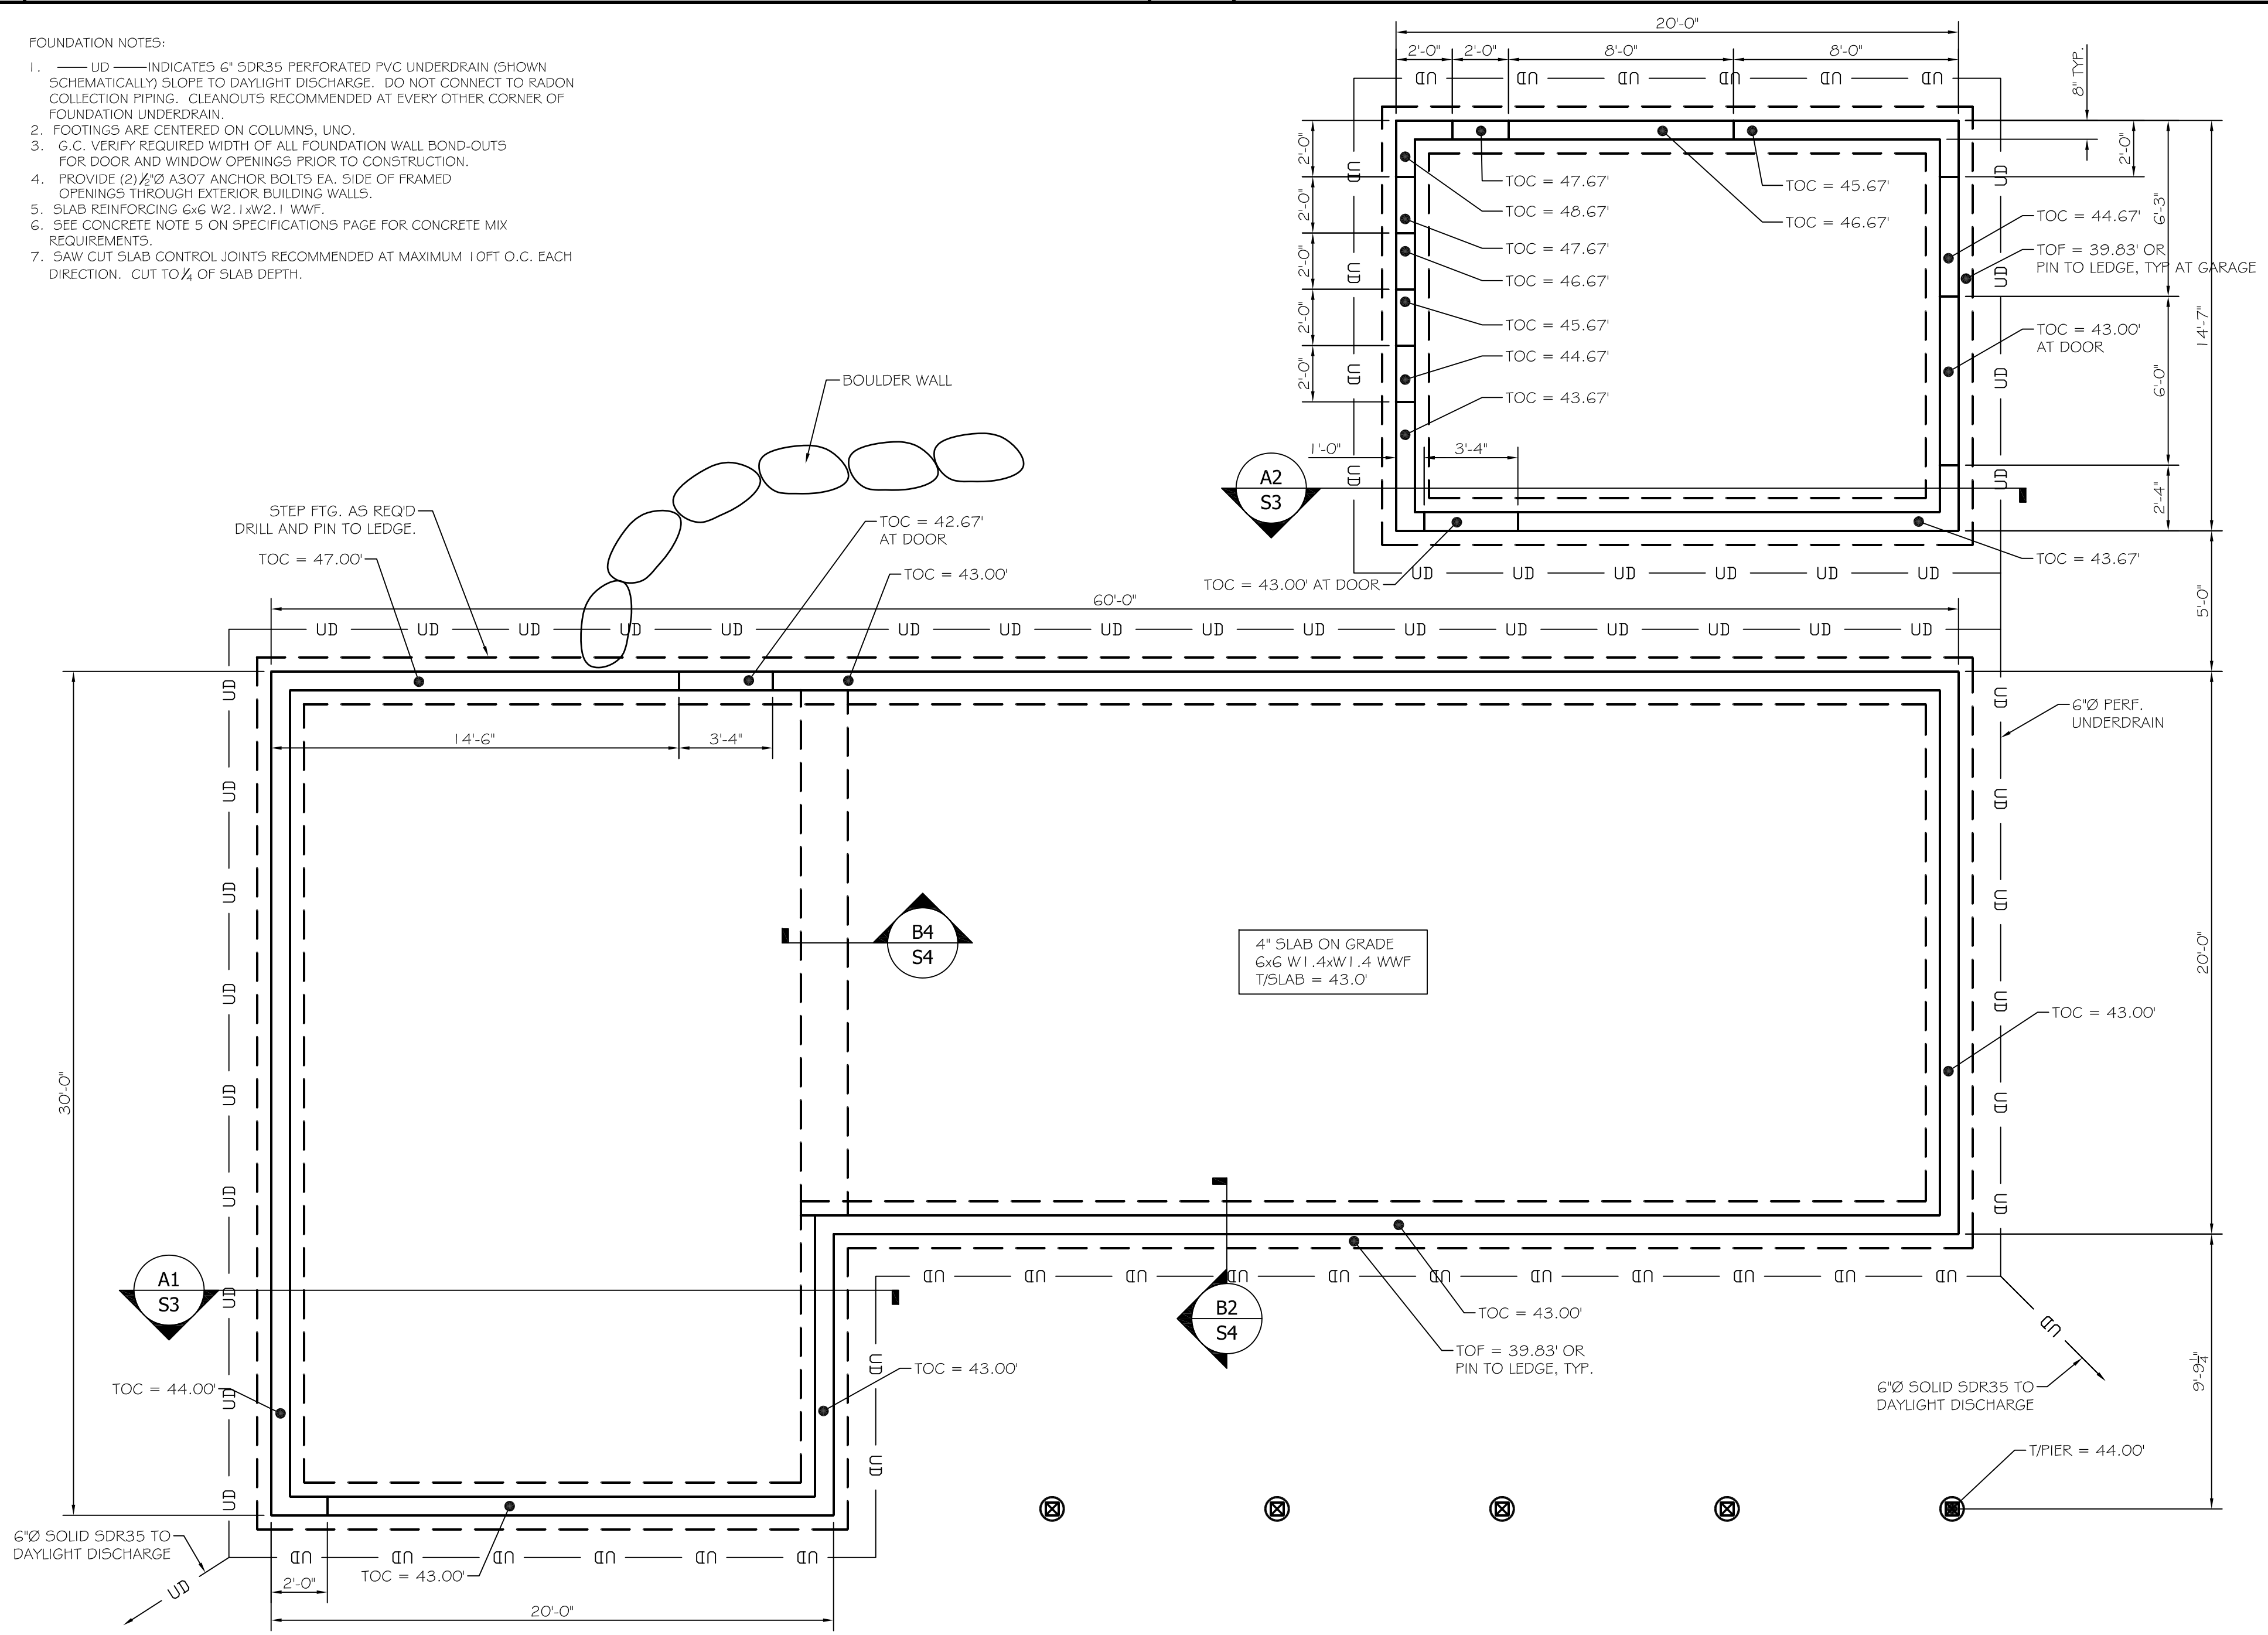

A3 FOUNDATION PLAN
 SCALE: 1/4" = 1'-0"

A1