
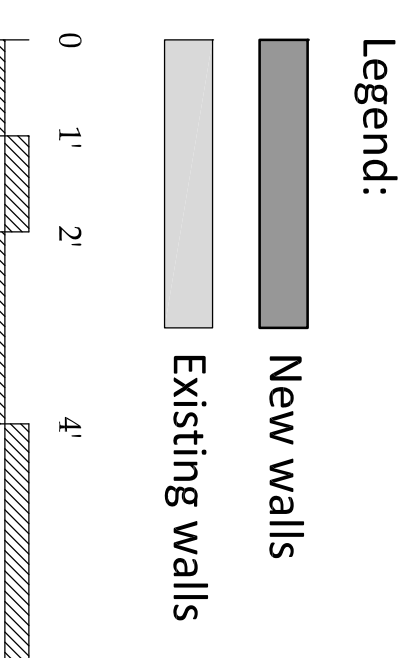


Renovations to the COOPER RESIDENCE

44 McKinley Court - Diamond Cove,
Great Diamond Island, ME 04109

FIRST FLOOR PLAN

Issue Status:	PERMIT SET
	JULY 30, 2013
Sheet Title:	FIRST FLOOR PLAN

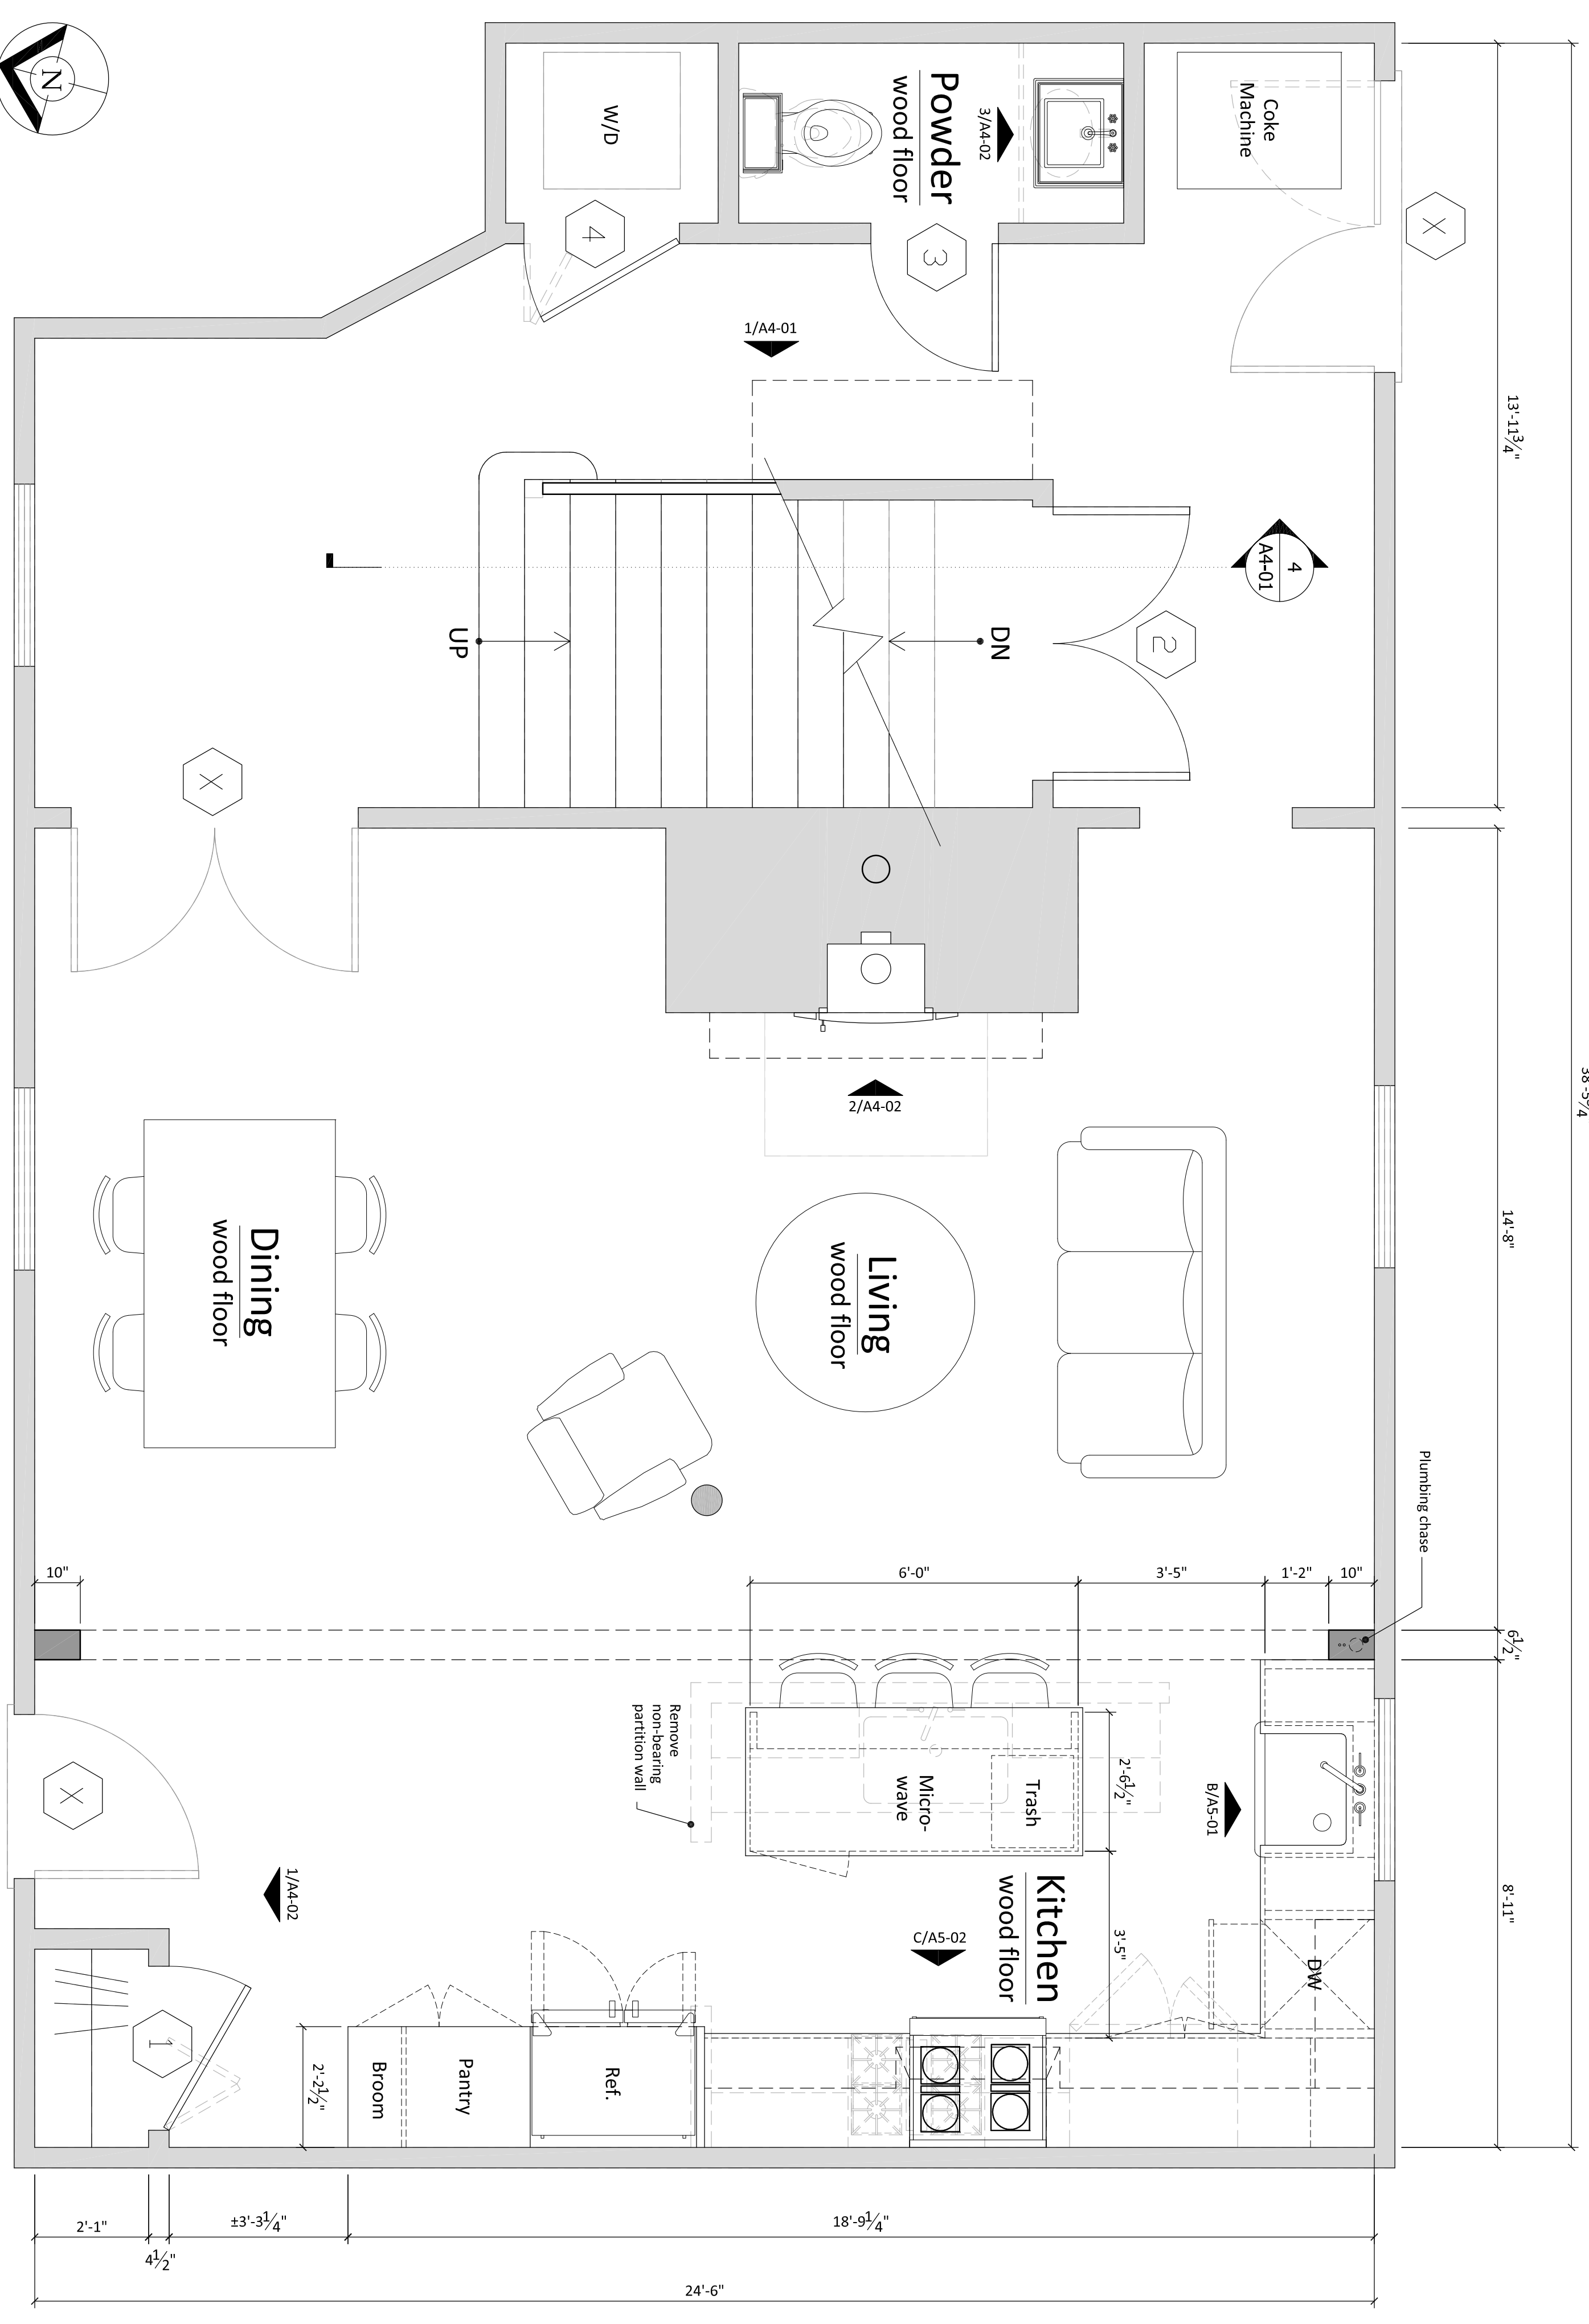

1 FIRST FLOOR PLAN
1/2" = 1'-0"