



LEGEND


BUILDING SECTION	
WALL SECTION	
SECTION DETAIL	
PLAN DETAIL	
WALL TYPE (SEE SHEET A4.01)	
FLOOR/CEILING TYPE (SEE SHEET A4.02)	

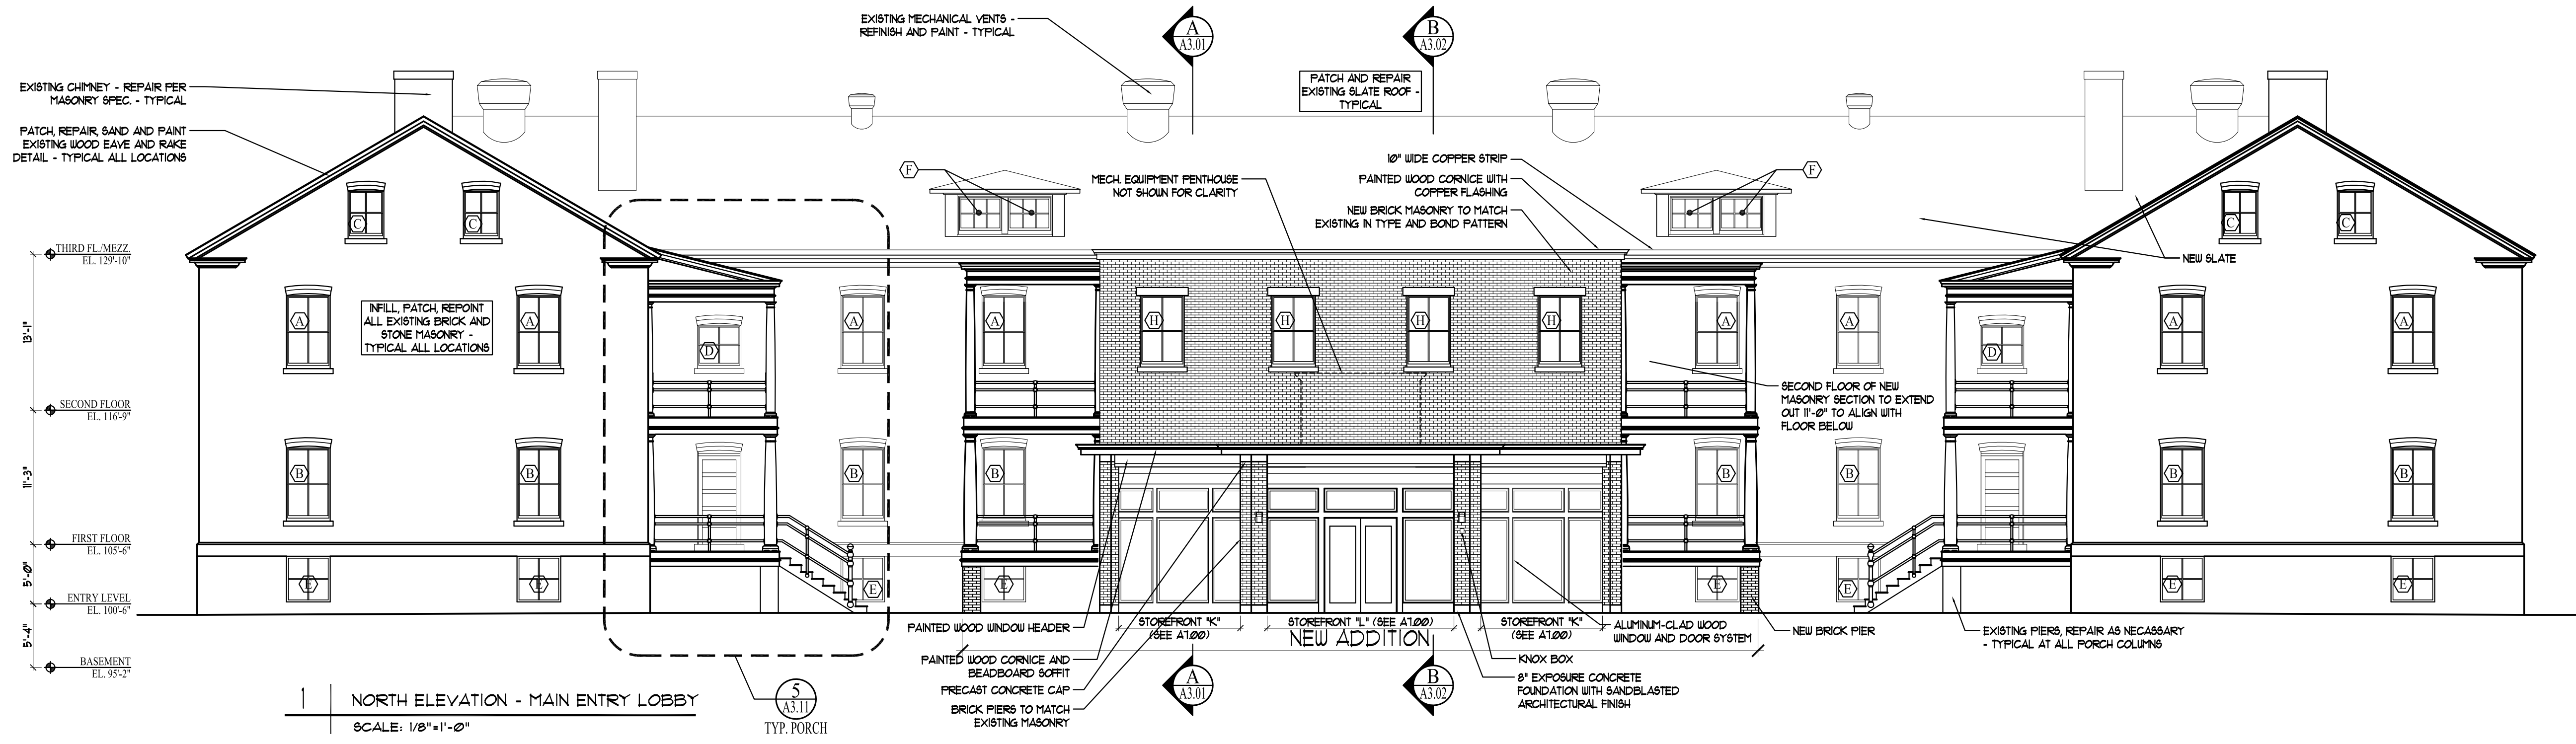


1 | NORTH ELEVATION - MAIN ENTRY LOBBY
SCALE: 1/8" = 1'-0"

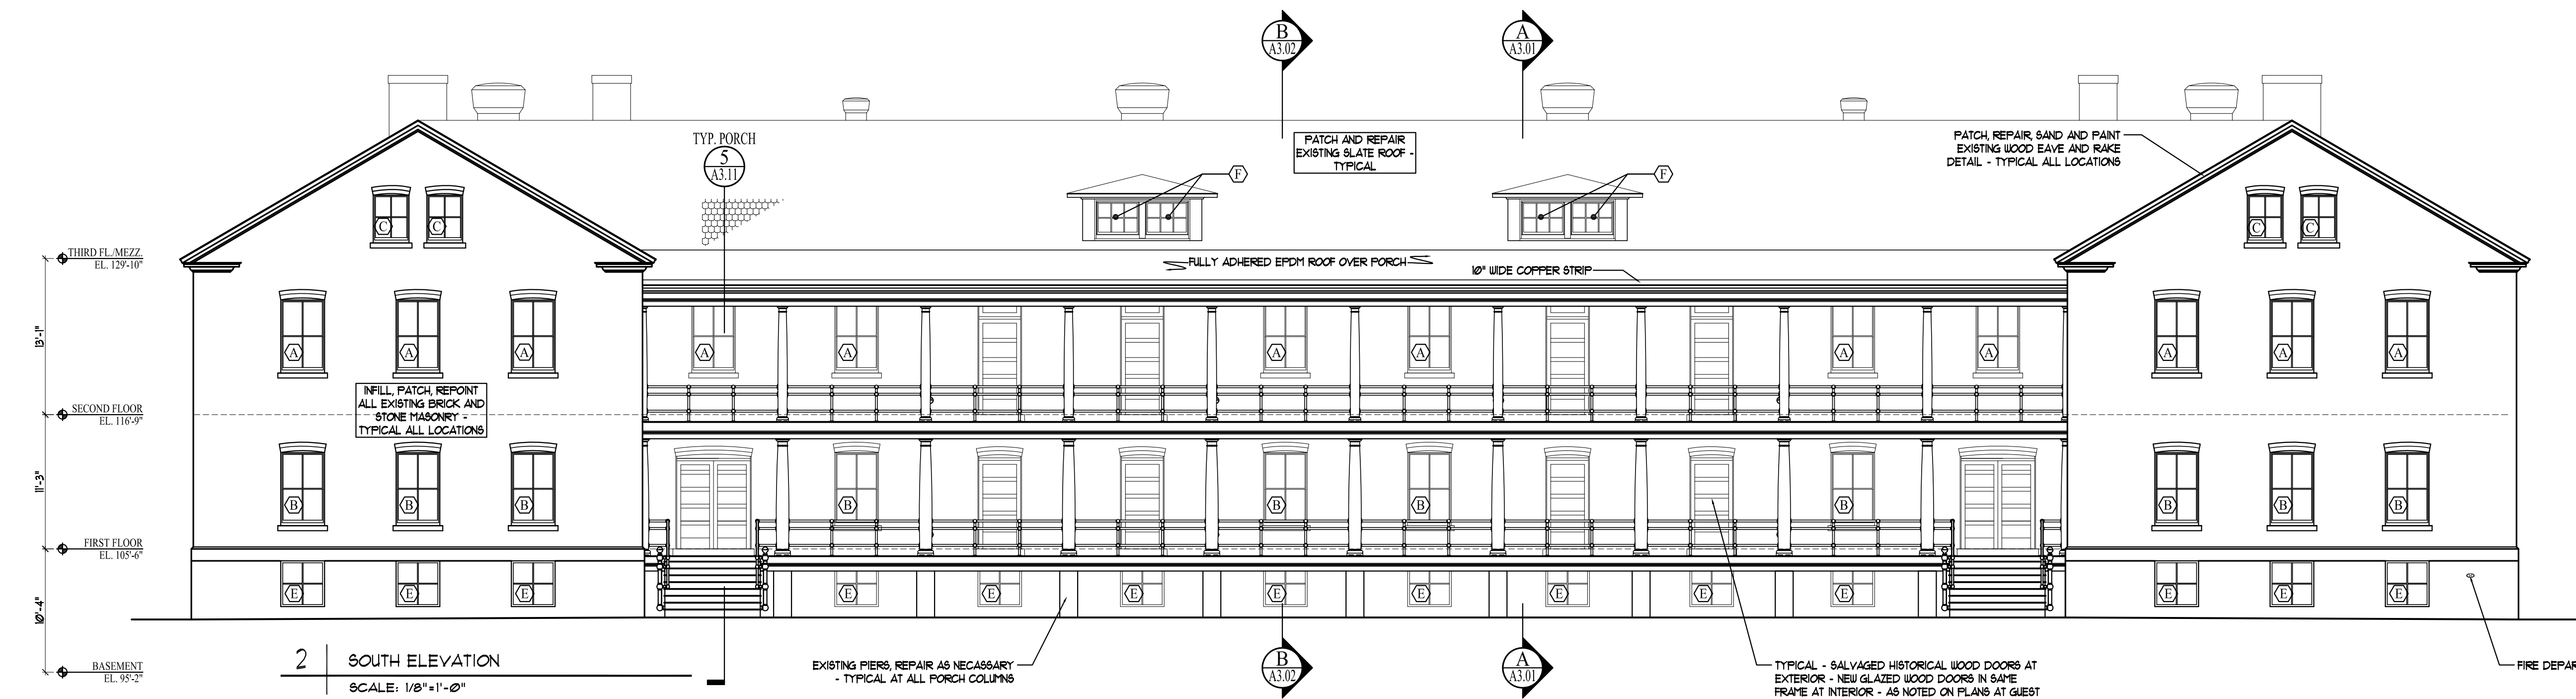

2 | SOUTH ELEVATION
SCALE: 1/8" = 1'-0"

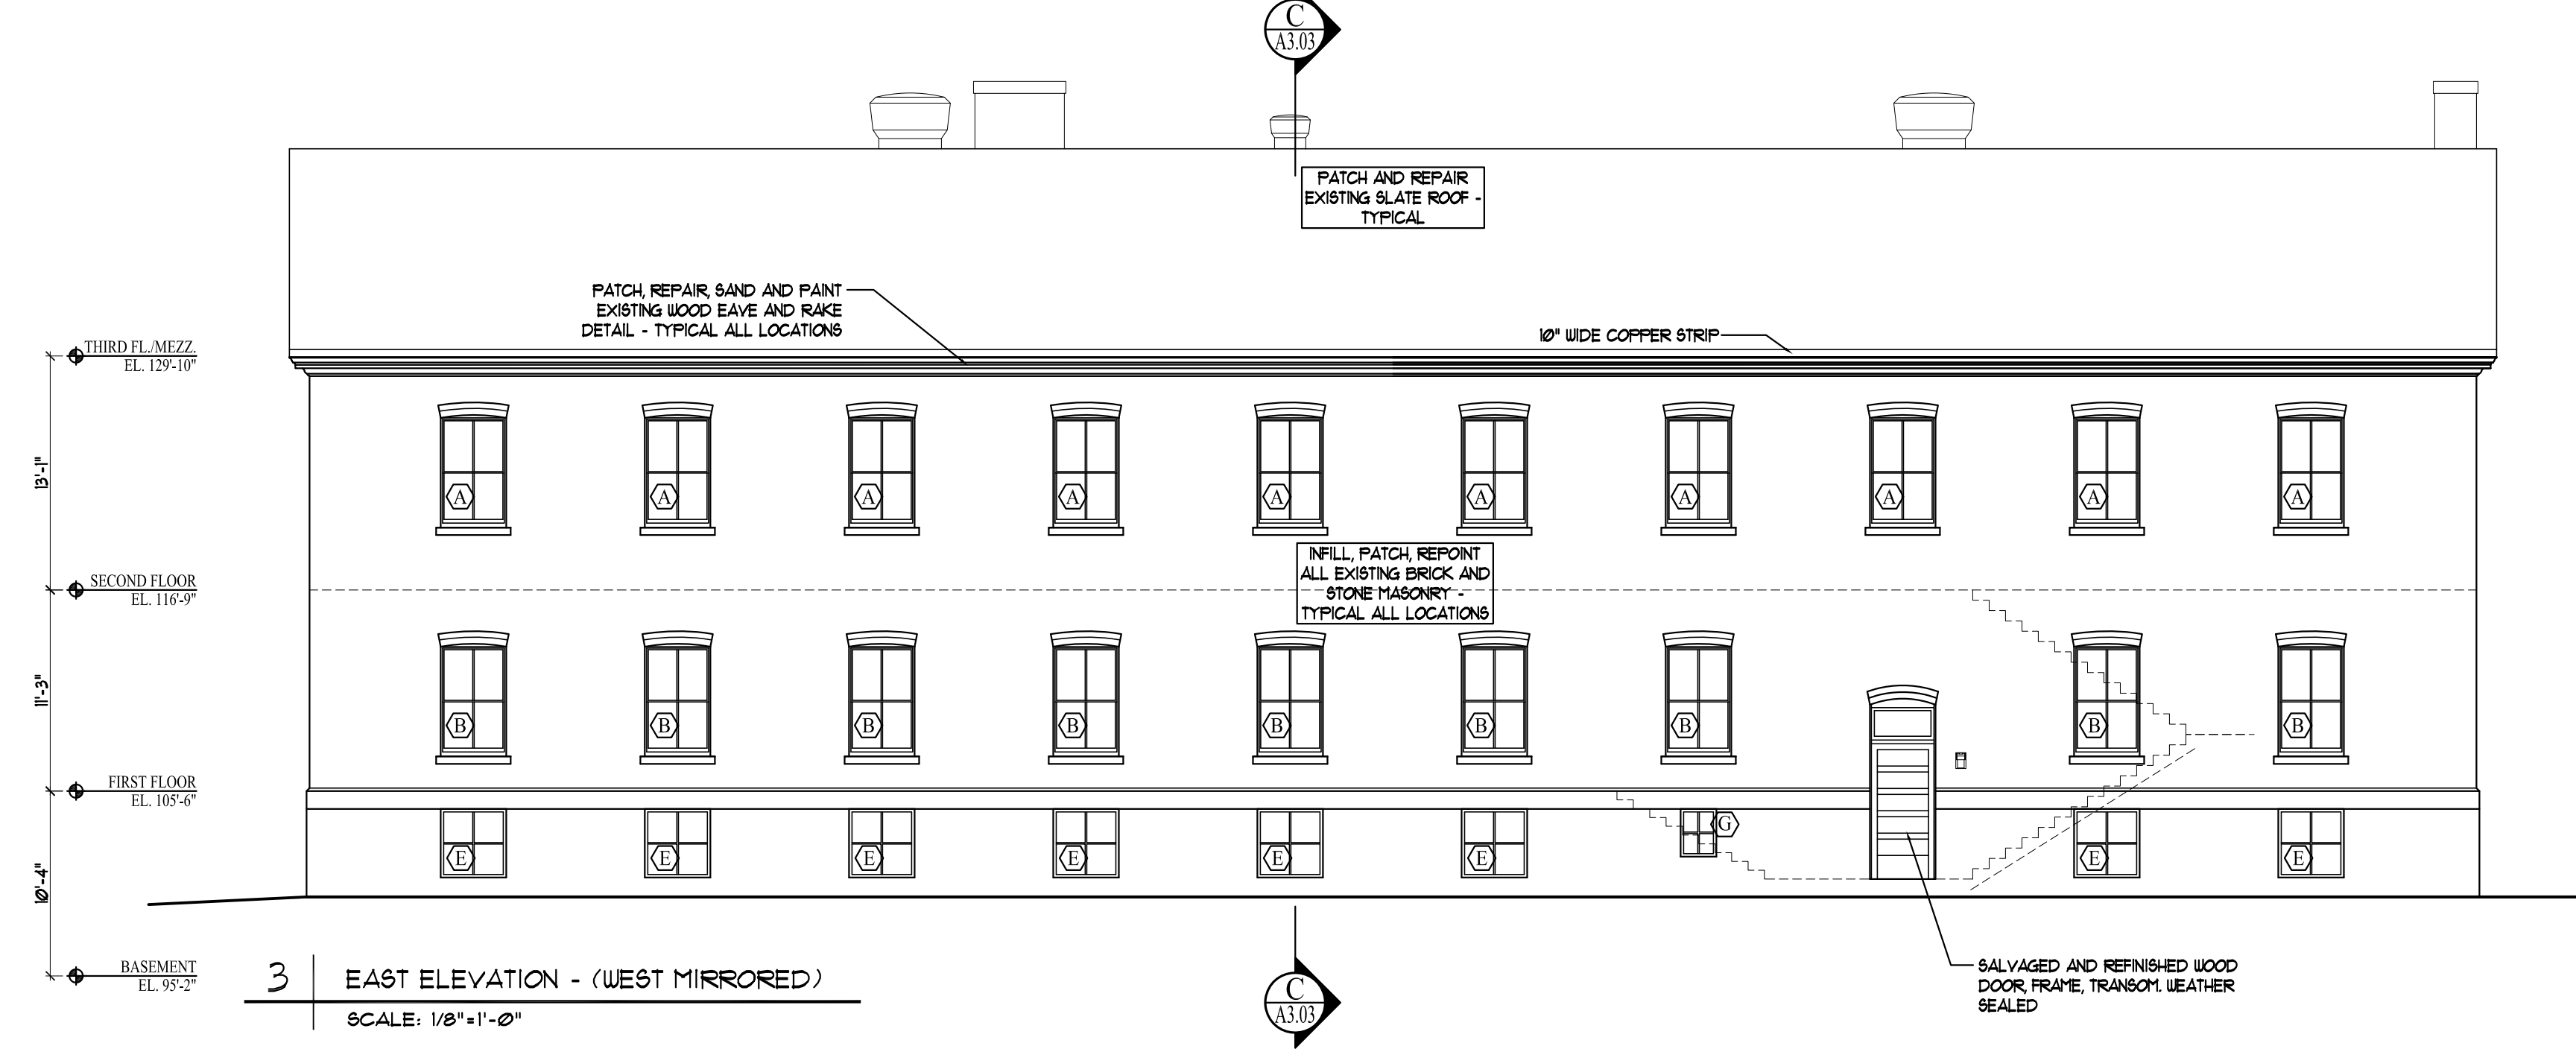

3 | EAST ELEVATION - (WEST MIRRORRED)
SCALE: 1/8" = 1'-0"

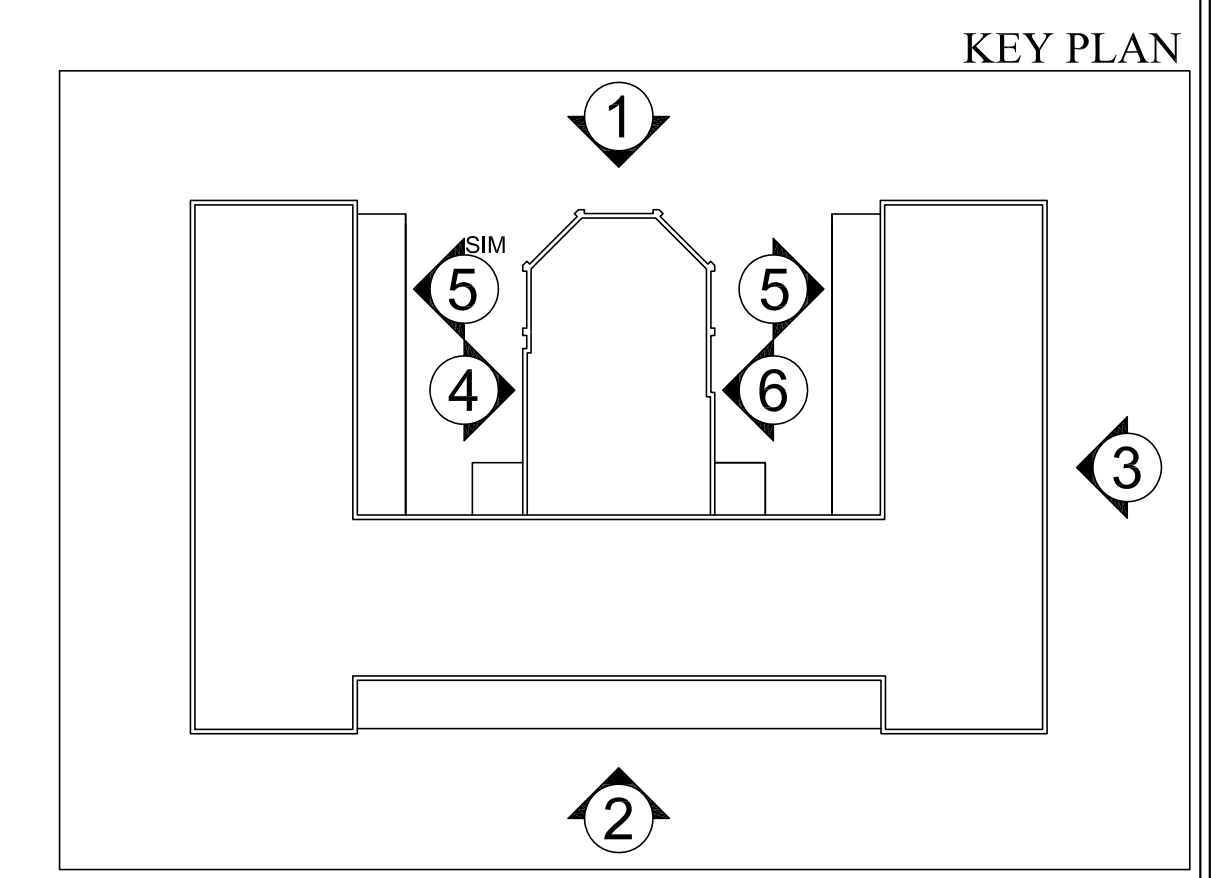

Prepared For: **The Inn at Diamond Cove, LLC.**
 PO BOX 3572
 PORTLAND, ME 04101

Interior Designer: **truexcollins** INTERIORS
 298 BATTERY STREET BURLINGTON, VERMONT 05401 USA
 Phone 802.658.2775 • 800.227.1076
 ARCHITECTURE | INTERIOR DESIGN | truexcollins.com

Architect: **ARCHETYPE architects**
 48 Union Wharf Portland, Maine 04101
 (207) 772-6022 Fax (207) 772-4056

Project: **THE INN AT DIAMOND COVE, LLC**
 MCKINLEY COURT
 GREAT DIAMOND ISLAND, MAINE

Revisions:

Date: 04 March 2013
 Scale: 1/8" = 1'-0"

BUILDING ELEVATIONS

A2.01