


REVISIONS:  
 4-15-14: ISSUE FOR PERMIT

CONSULTANTS:

**BEAULIEU RESIDENCE**  
 CLIENT: RON & LORI BEAULIEU  
 ADDRESS: LOT #61  
 GREAT DIAMOND ISLAND, ME

**ROOF PLAN**  
 DATE: 4/15/2014  
 DRAWN: KWB  
 PROJECT NO.: 2013-14  
 SCALE: 1/4" = 1'-0"

**A1.4**

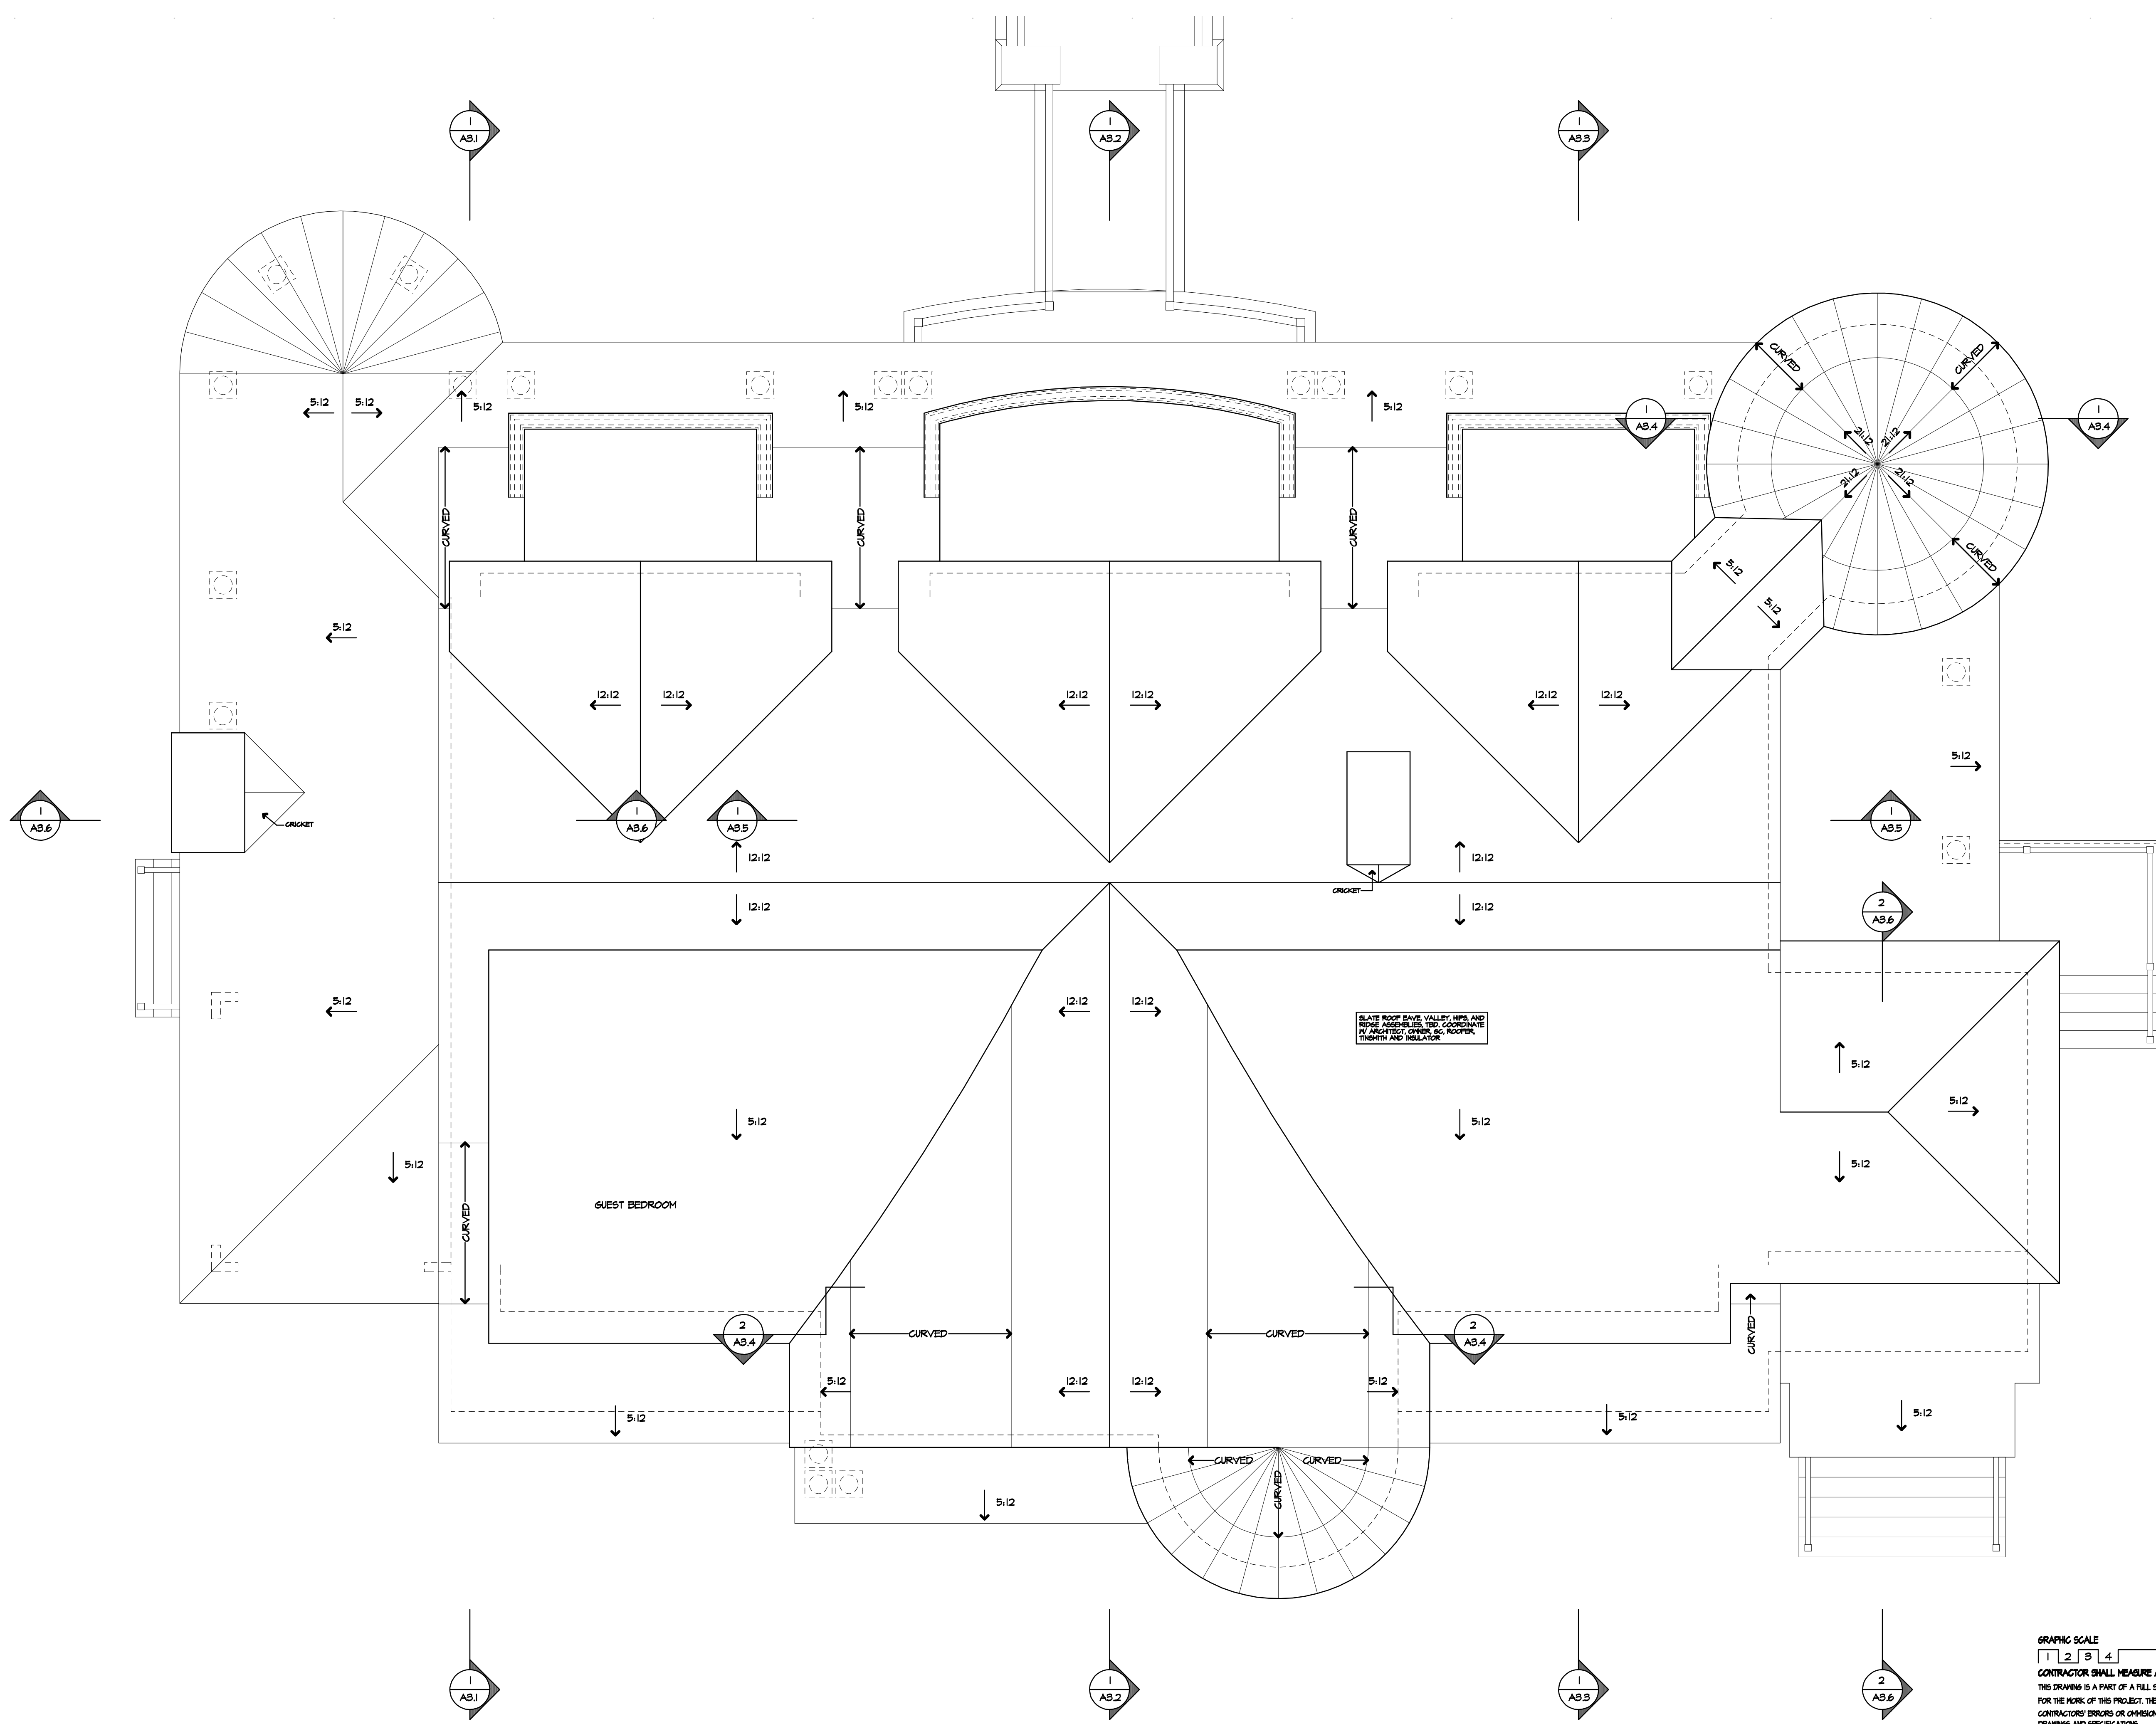

**1 ROOF PLAN**  
 A1.4 1/4" = 1'-0"

GRAPHIC SCALE  
 1 2 3 4 8 16  
 CONTRACTOR SHALL MEASURE AND VERIFY ALL DIMENSIONS AT THE WORK.  
 THIS DRAWING IS A PART OF A FULL SET OF DRAWINGS COMPRISING THE CONTRACT DOCUMENTS FOR THE WORK OF THIS PROJECT. THE ARCHITECT ASSUMES NO RESPONSIBILITY FOR THE CONTRACTOR'S ERRORS OR OMISSIONS IF EACH TRADE DOES NOT HAVE THE FULL SET OF DRAWINGS AND SPECIFICATIONS.  
 COPYRIGHT 2014 ©  
 THE MATERIAL CONTAINED IN THESE DRAWINGS AND THE DESIGN THEY ARE INTENDED TO CONVEY ARE THE EXCLUSIVE PROPERTY OF KEVIN BROWNE ARCHITECTURE LLC. POSSESSION AND USE HEREOF IS GRANTED ONLY CONFIDENTIALLY IN CONNECTION WITH CONSTRUCTION OF THE BUILDING SPECIFIED HEREIN AS AUTHORIZED BY KEVIN BROWNE ARCHITECTURE LLC. THE RECIPIENT AGREES TO ABIDE BY THESE RESTRICTIONS. ANY USE, REPRODUCTION OR DISCLOSURE OF ANY INFORMATION IN WHOLE OR IN PART, CONTAINED HEREIN, WITHOUT WRITTEN PERMISSION OF KEVIN BROWNE ARCHITECTURE LLC, IS EXPRESSLY PROHIBITED.