


FIRST FLOOR FRAMING
 SCALE 1/4"=1'-0"

- NOTES:
- SEE SHEET S1.0 FOR GENERAL STRUCTURAL NOTES
 - ALL WOOD COLUMNS IN 2x6 WALLS SHALL BE 3-2x6 AND IN 2x4 WALLS SHALL BE 3-2x4 UNLESS NOTED OTHERWISE ON PLANS
 - ALL BEAMS ARE DROPPED, UNO
 - ALL HEADERS IN 2x6 BEARING WALLS ARE (3) 2x6, UNO
 - ALL HEADERS IN 2x4 BEARING WALLS ARE (2) 2x8, UNO
 - ALL FLOOR SHEATHING TO BE 3/4", SEE GENERAL NOTES FOR ADDITIONAL INFORMATION -TYP
 - ALL ALL FLOOR JOISTS ARE 14" TJI 360 @ 16" O.C. -TYP UNO
 - TOP OF STEEL = 99'-9 3/4" -TYP UNO THIS FLOOR

SUBMIT STRUCTURAL STEEL SHOP DRAWINGS FOR REVIEW AND APPROVAL

FRAMING PLAN SYMBOLS KEY

□	WOOD POST
○	STEEL COLUMN
⊗	NUMBER OF WOOD STUDS IN POST BELOW
A	COLUMN ABOVE THIS LEVEL
C	COLUMN CONTINUOUS THROUGH THIS LEVEL
←	JOIST BEARING
→	CONTINUOUS JOIST WITH INTERMEDIATE BEARING
—	FLUSH FRAMED JOIST BEARING WITH HANGER
▨	WOOD STUD BEARING WALL BELOW
▩	OVER FRAMING BY OTHERS -TYP
—X—	NUMBER OF TRIM STUDS UNDER HEADER
—X—	NUMBER OF KING STUDS ADJACENT TO HEADER

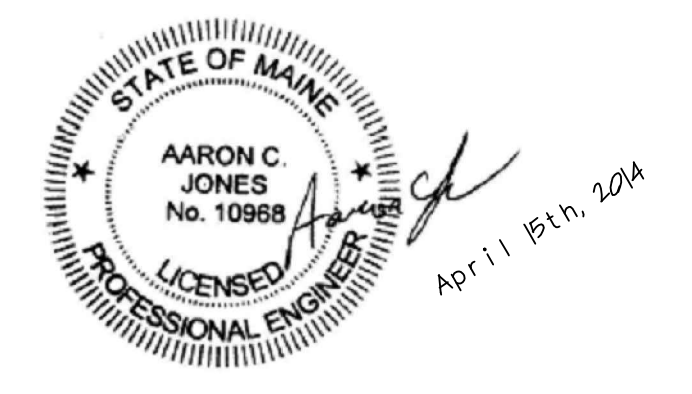

Kevin Browne ARCHITECTURE
 7 breezy hill lane
 kevin@kevinbrowne.com
 falmouth, me 04105
 207-847-3499

REVISIONS:

CONSULTANTS:
Structural Integrity
 Consulting Engineers
 77 Oak Street
 Portland, ME 04108
 P: 603-792-7835
 www.structuralintegrity.com
 BUILD WITH CONFIDENCE
 6000 State C, Box 14
 SL # 14-0040

BEAULIEU RESIDENCE
 CLIENT: RON & LORI BEAULIEU
 ADDRESS: LOT #61
 GREAT DIAMOND ISLAND, ME

1ST FLOOR FRAMING PLAN
 DATE: 04/14/2014 DRAWN: MKL
 PROJECT NO.: 2013-14 SCALE: 1/4" = 1'-0"

S1.2