



FOUNDATION/GROUND FLOOR PLAN

- NOTES:
1. ALL CONCRETE REINFORCING STEEL PER PLANS AND SECTIONS.
 2. STEP IN TOP OF FOUNDATION WALL IS INDICATED THUS: AND SHOWS LOWER SIDE OF WALL.
 3. SEE S-1.0 FOR STRUCTURAL GENERAL NOTES.
 4. FOOTING TO BEAR 4'-0" MIN BELOW GRADE.
 5. T.O. FOOTINGS ARE INDICATED THUS: (XX'-XX")
 6. STEP IN TOP OF FOOTING IS INDICATED THUS: AND SHOWS LOWER FOOTING.
 7. ALL EXPOSED STEEL TO BE HOT DIP GALV. -TYP.

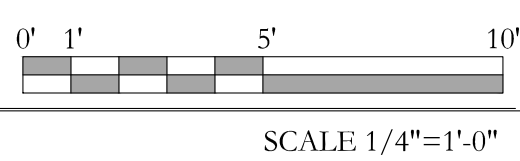

FOOTING SCHEDULE		
MARK	SIZE	REINFORCING
TYP	2'-2" W x 10" D x CONT.	#4 @ 32" TRANS, (3) #4 CONT.
F2.5	2'-6" x 2'-6" x 10" D	#4 @ 12" EACH WAY
F3.5	4'-6" x 4'-6" x 10" D	#5 @ 12" EACH WAY
F5	6'-0" x 6'-0" x 1'-0" D	#5 @ 12" EACH WAY

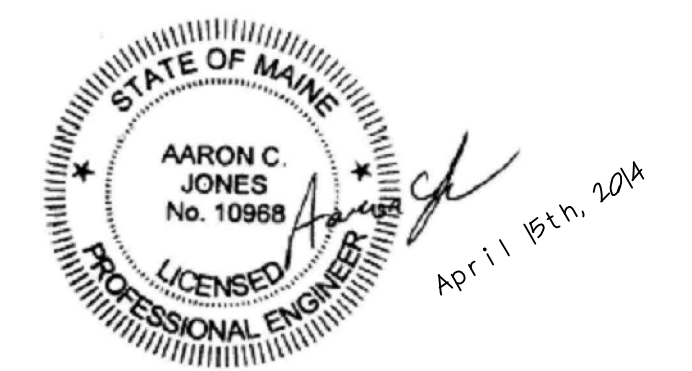

Kevin Browne ARCHITECTURE
 7 breezy hill lane
 kevin@kevinbrowne.falmouth.me 04105 architecture.com
 207-847-3499

REVISIONS:

CONSULTANTS:
Structural Integrity
 Consulting Engineers
 77 Oak Street
 Portland, ME 04108
 P: 603-792-2835
 www.structuralintegrity.com
 BUILD WITH CONFIDENCE!
 6000 Ave. C, Box 101
 S.I. # 14-1040

BEAULIEU RESIDENCE
 CLIENT: RON & LORI BEAULIEU
 ADDRESS: LOT #6
 GREAT DIAMOND ISLAND, ME

FOUNDATION PLAN
 REV: 1 - 06/18/14
 DATE: 04/14/2014
 PROJECT NO.: 2013-14
 DRAWN: MKL
 SCALE: 1/4" = 1'-0"

S1.1