




**BRIDGE FOUNDATION PLAN**

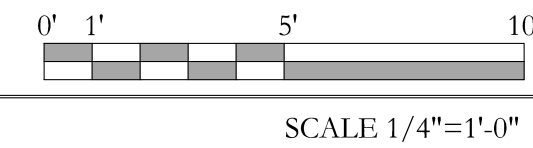


- NOTES:
1. ALL CONCRETE REINFORCING STEEL PER PLANS AND SECTIONS.
  2. STEP IN TOP OF FOUNDATION WALL IS INDICATED THUS: , AND SHOWS LOWER SIDE OF WALL.
  3. SEE S-1.0 FOR STRUCTURAL GENERAL NOTES
  4. FOOTING TO BEAR 4'-6\"/>

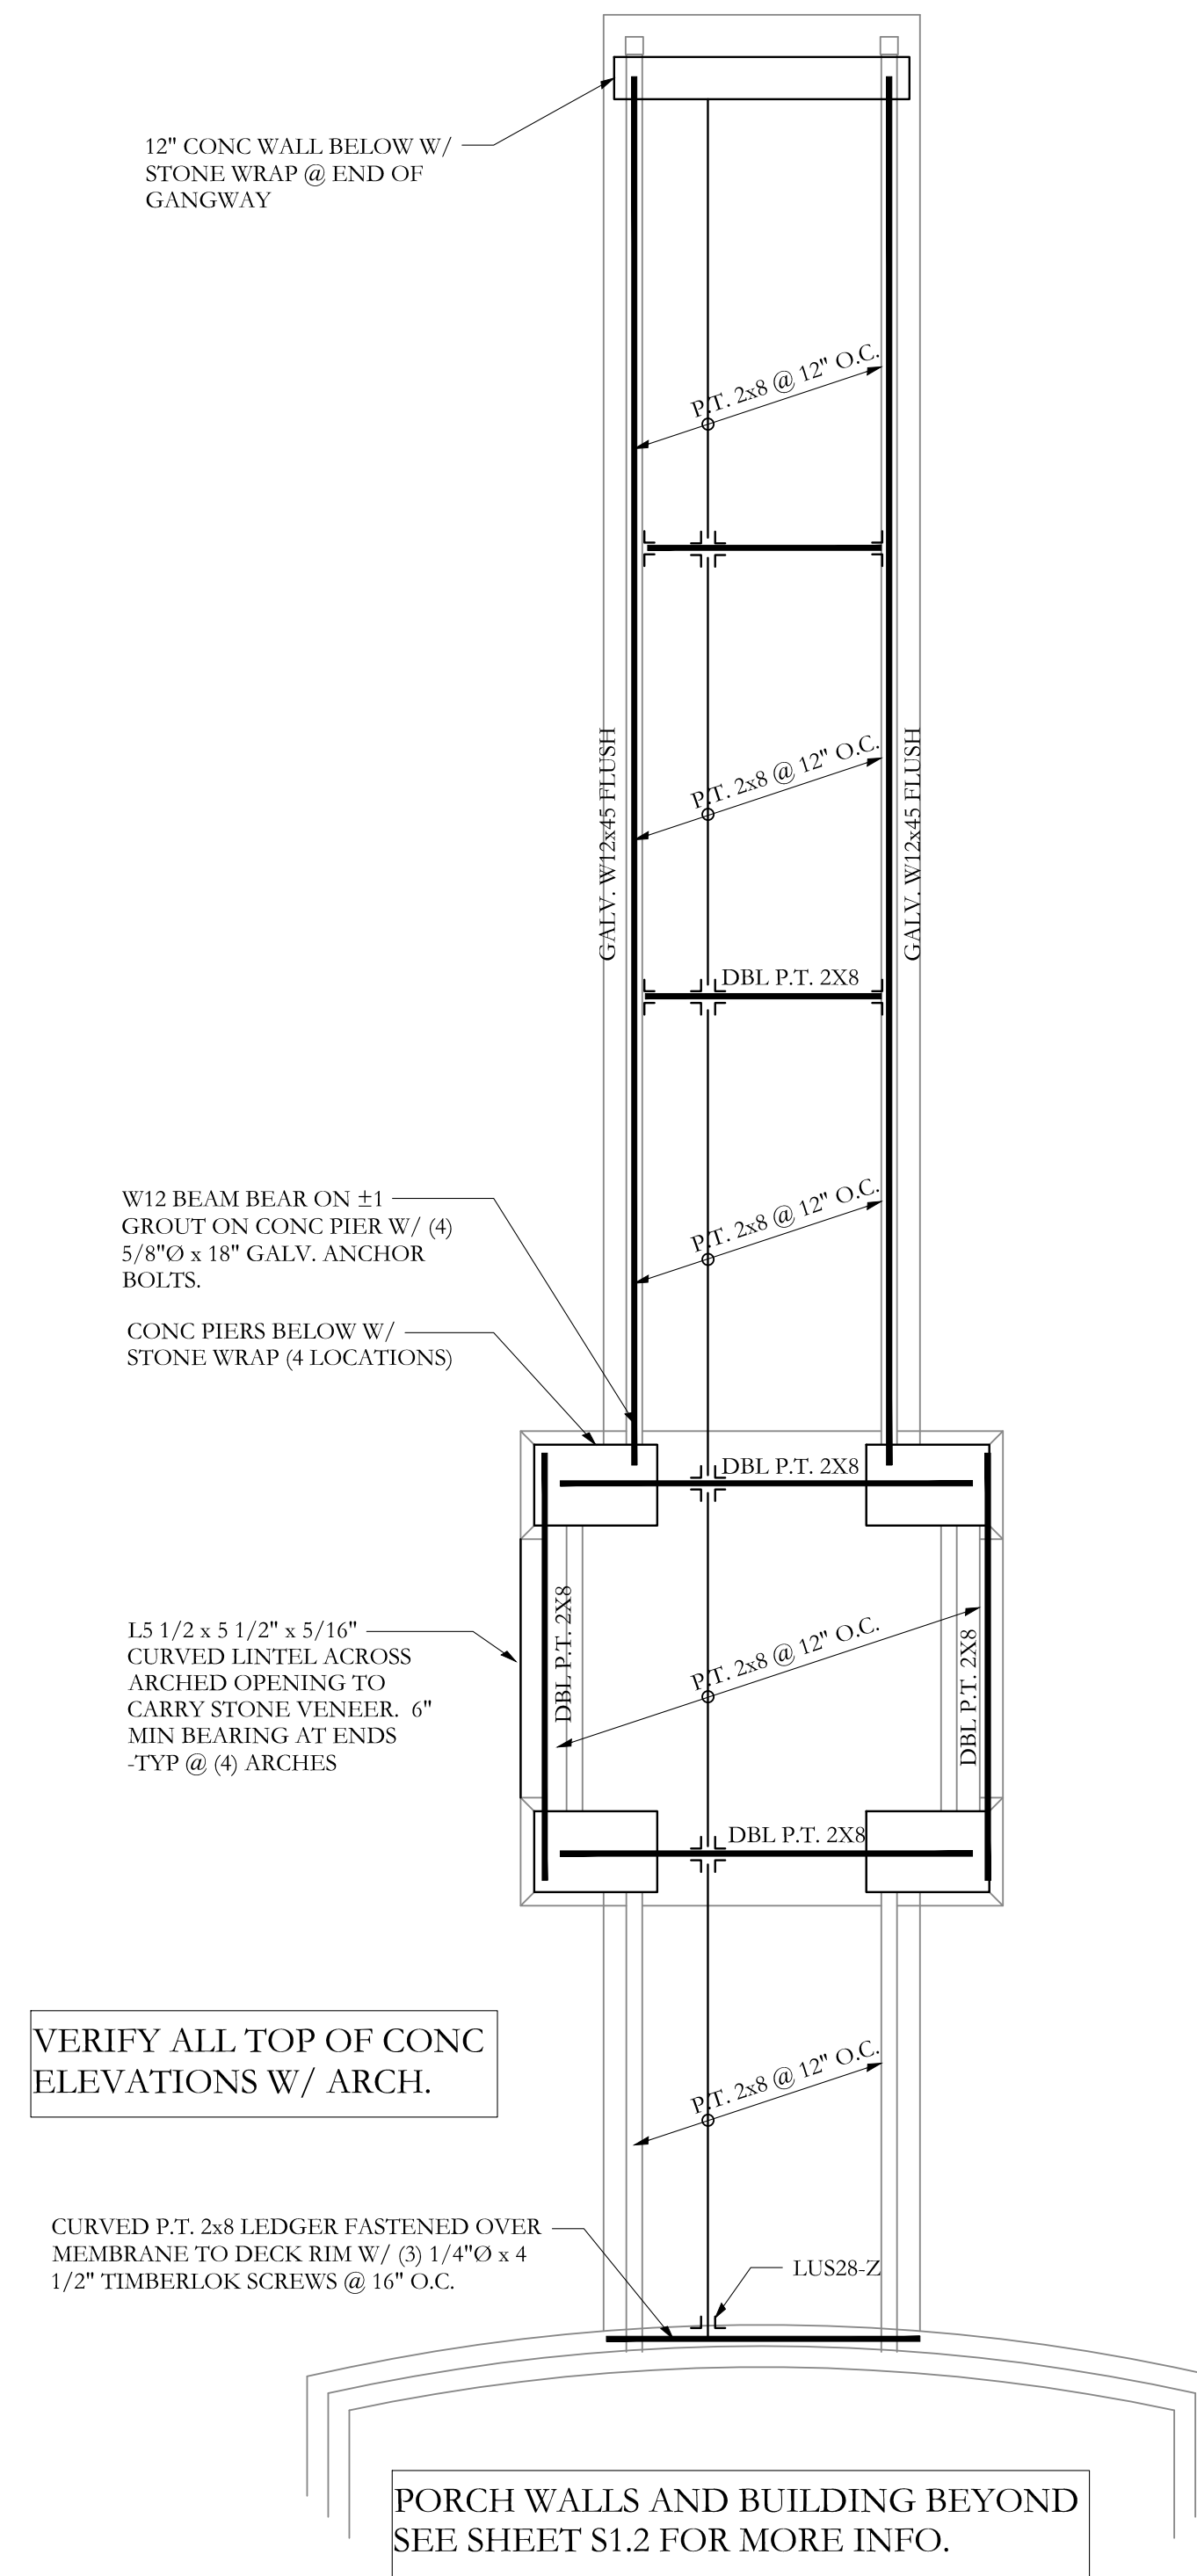

**BRIDGE FRAMING PLAN**

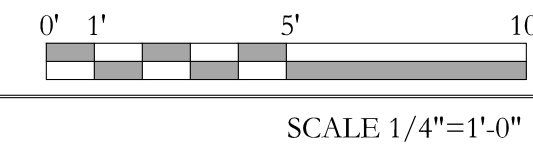

- NOTES:
1. SEE SHEET S1.0 FOR GENERAL STRUCTURAL NOTES

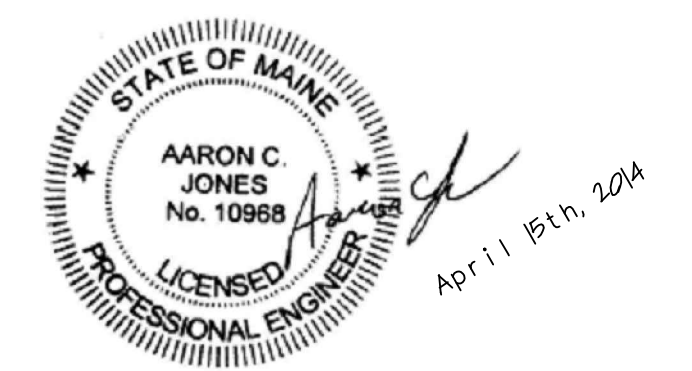

**Kevin Browne ARCHITECTURE**  
 207-847-3499  
 kevin@kevinbrownearchitecture.com

REVISIONS:

**Structural Integrity**  
 Consulting Engineers

77 Oak Street  
 Portland, ME 04108  
 P: 603-791-2835  
 www.structuralintegrity.com  
 BUILD WITH CONFIDENCE!  
 Aaron C. Jones, P.E.  
 SI # 14-0040

**BEAULIEU RESIDENCE**

CLIENT: RON & LORI BEAULIEU

ADDRESS: LOT #61  
 GREAT DIAMOND ISLAND, ME

**BRIDGE STRUCTURAL PLANS**

DATE: 04/14/2014  
 PROJECT NO.: 2013-14  
 DRAWN: MKL  
 SCALE: AS NOTED

**S3.1**