



1 NORTH ELEVATION  
1/4" = 1'-0"

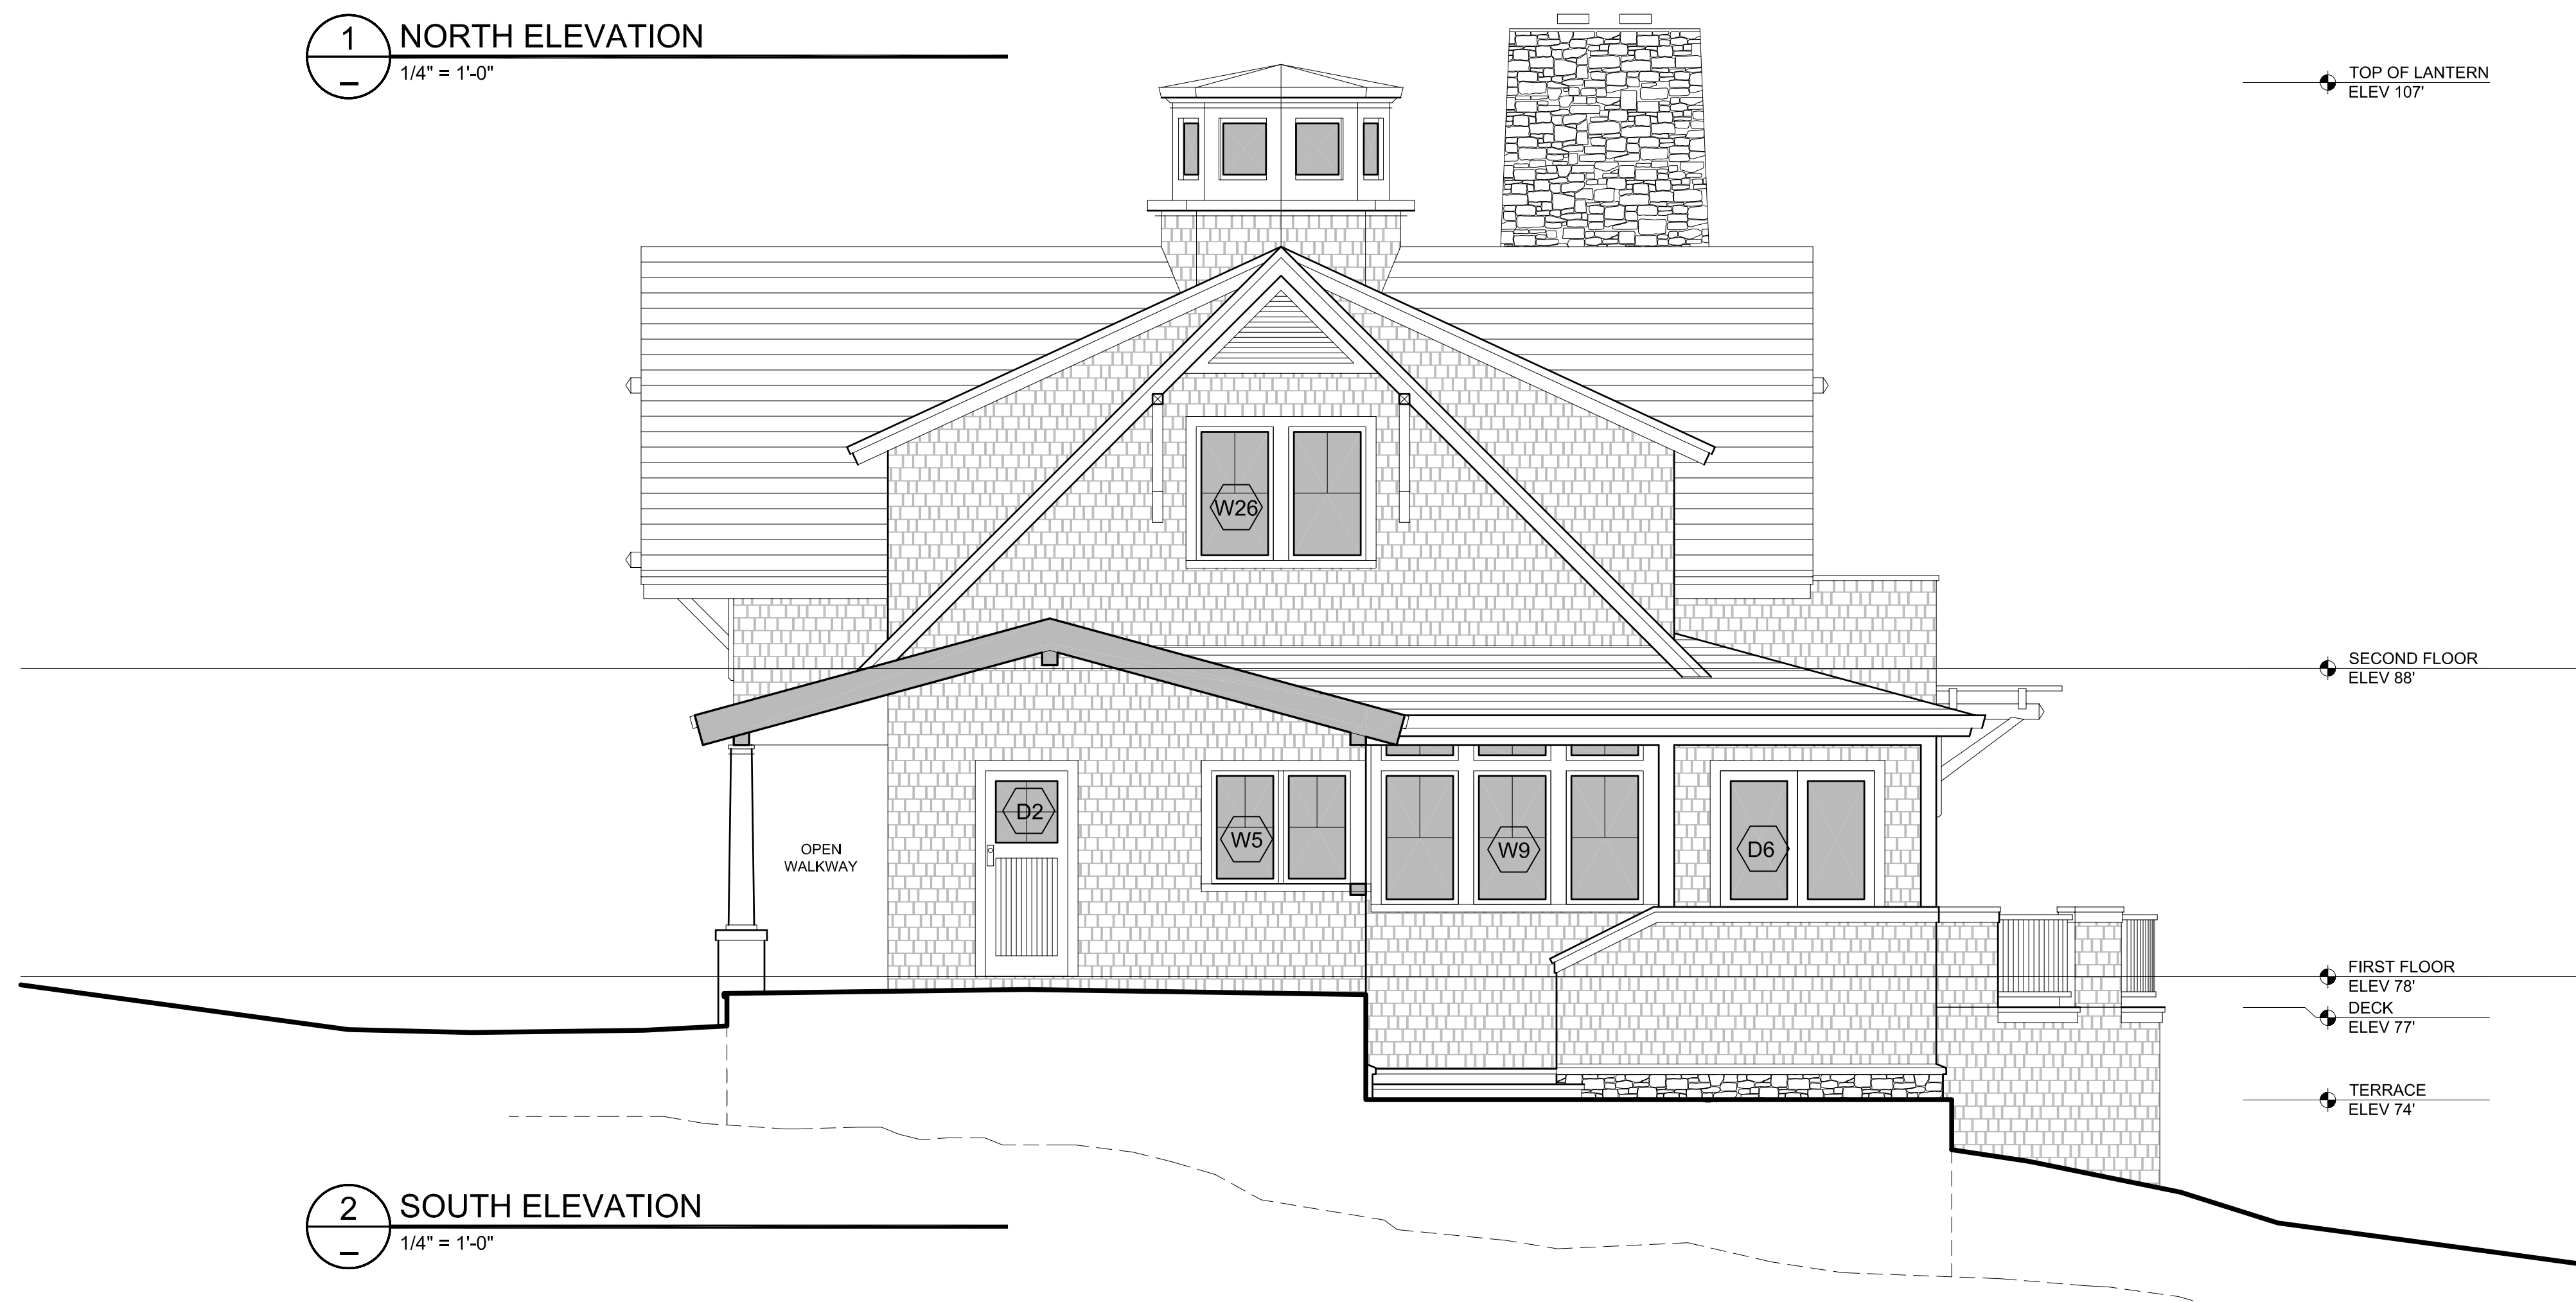

2 SOUTH ELEVATION  
1/4" = 1'-0"

PROGRESS PRINT ONLY  
Not for Construction

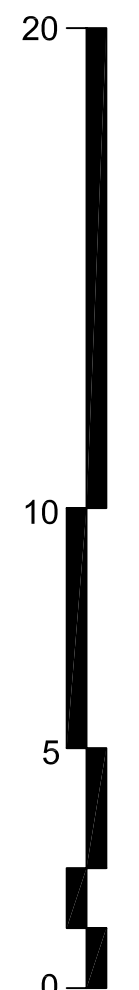

© 2000 TFH ARCHITECTS

PROPOSED HOUSE  
for  
SUSAN & JOHN KINSEY  
at LOT 69, GREAT DIAMOND ISLAND, MAINE

TFH ARCHITECTS  
100 COMMERCIAL STREET  
PORTLAND MAINE 04101  
TELEPHONE 207 775 6141  
ARCHITECTURE PLANNING

REVISIONS:  
  
DATE: September 3, 2004  
PROJECT No. 0321  
DRAWN BY: RTL  
CHECKED BY: TST  
SCALE: AS NOTED

SHEET TITLE:  
N & S  
ELEVATIONS

A 2.1