


1 TYPICAL WALL SECTION - SHOWN AT MASTER BATH
3/4" = 1'-0"

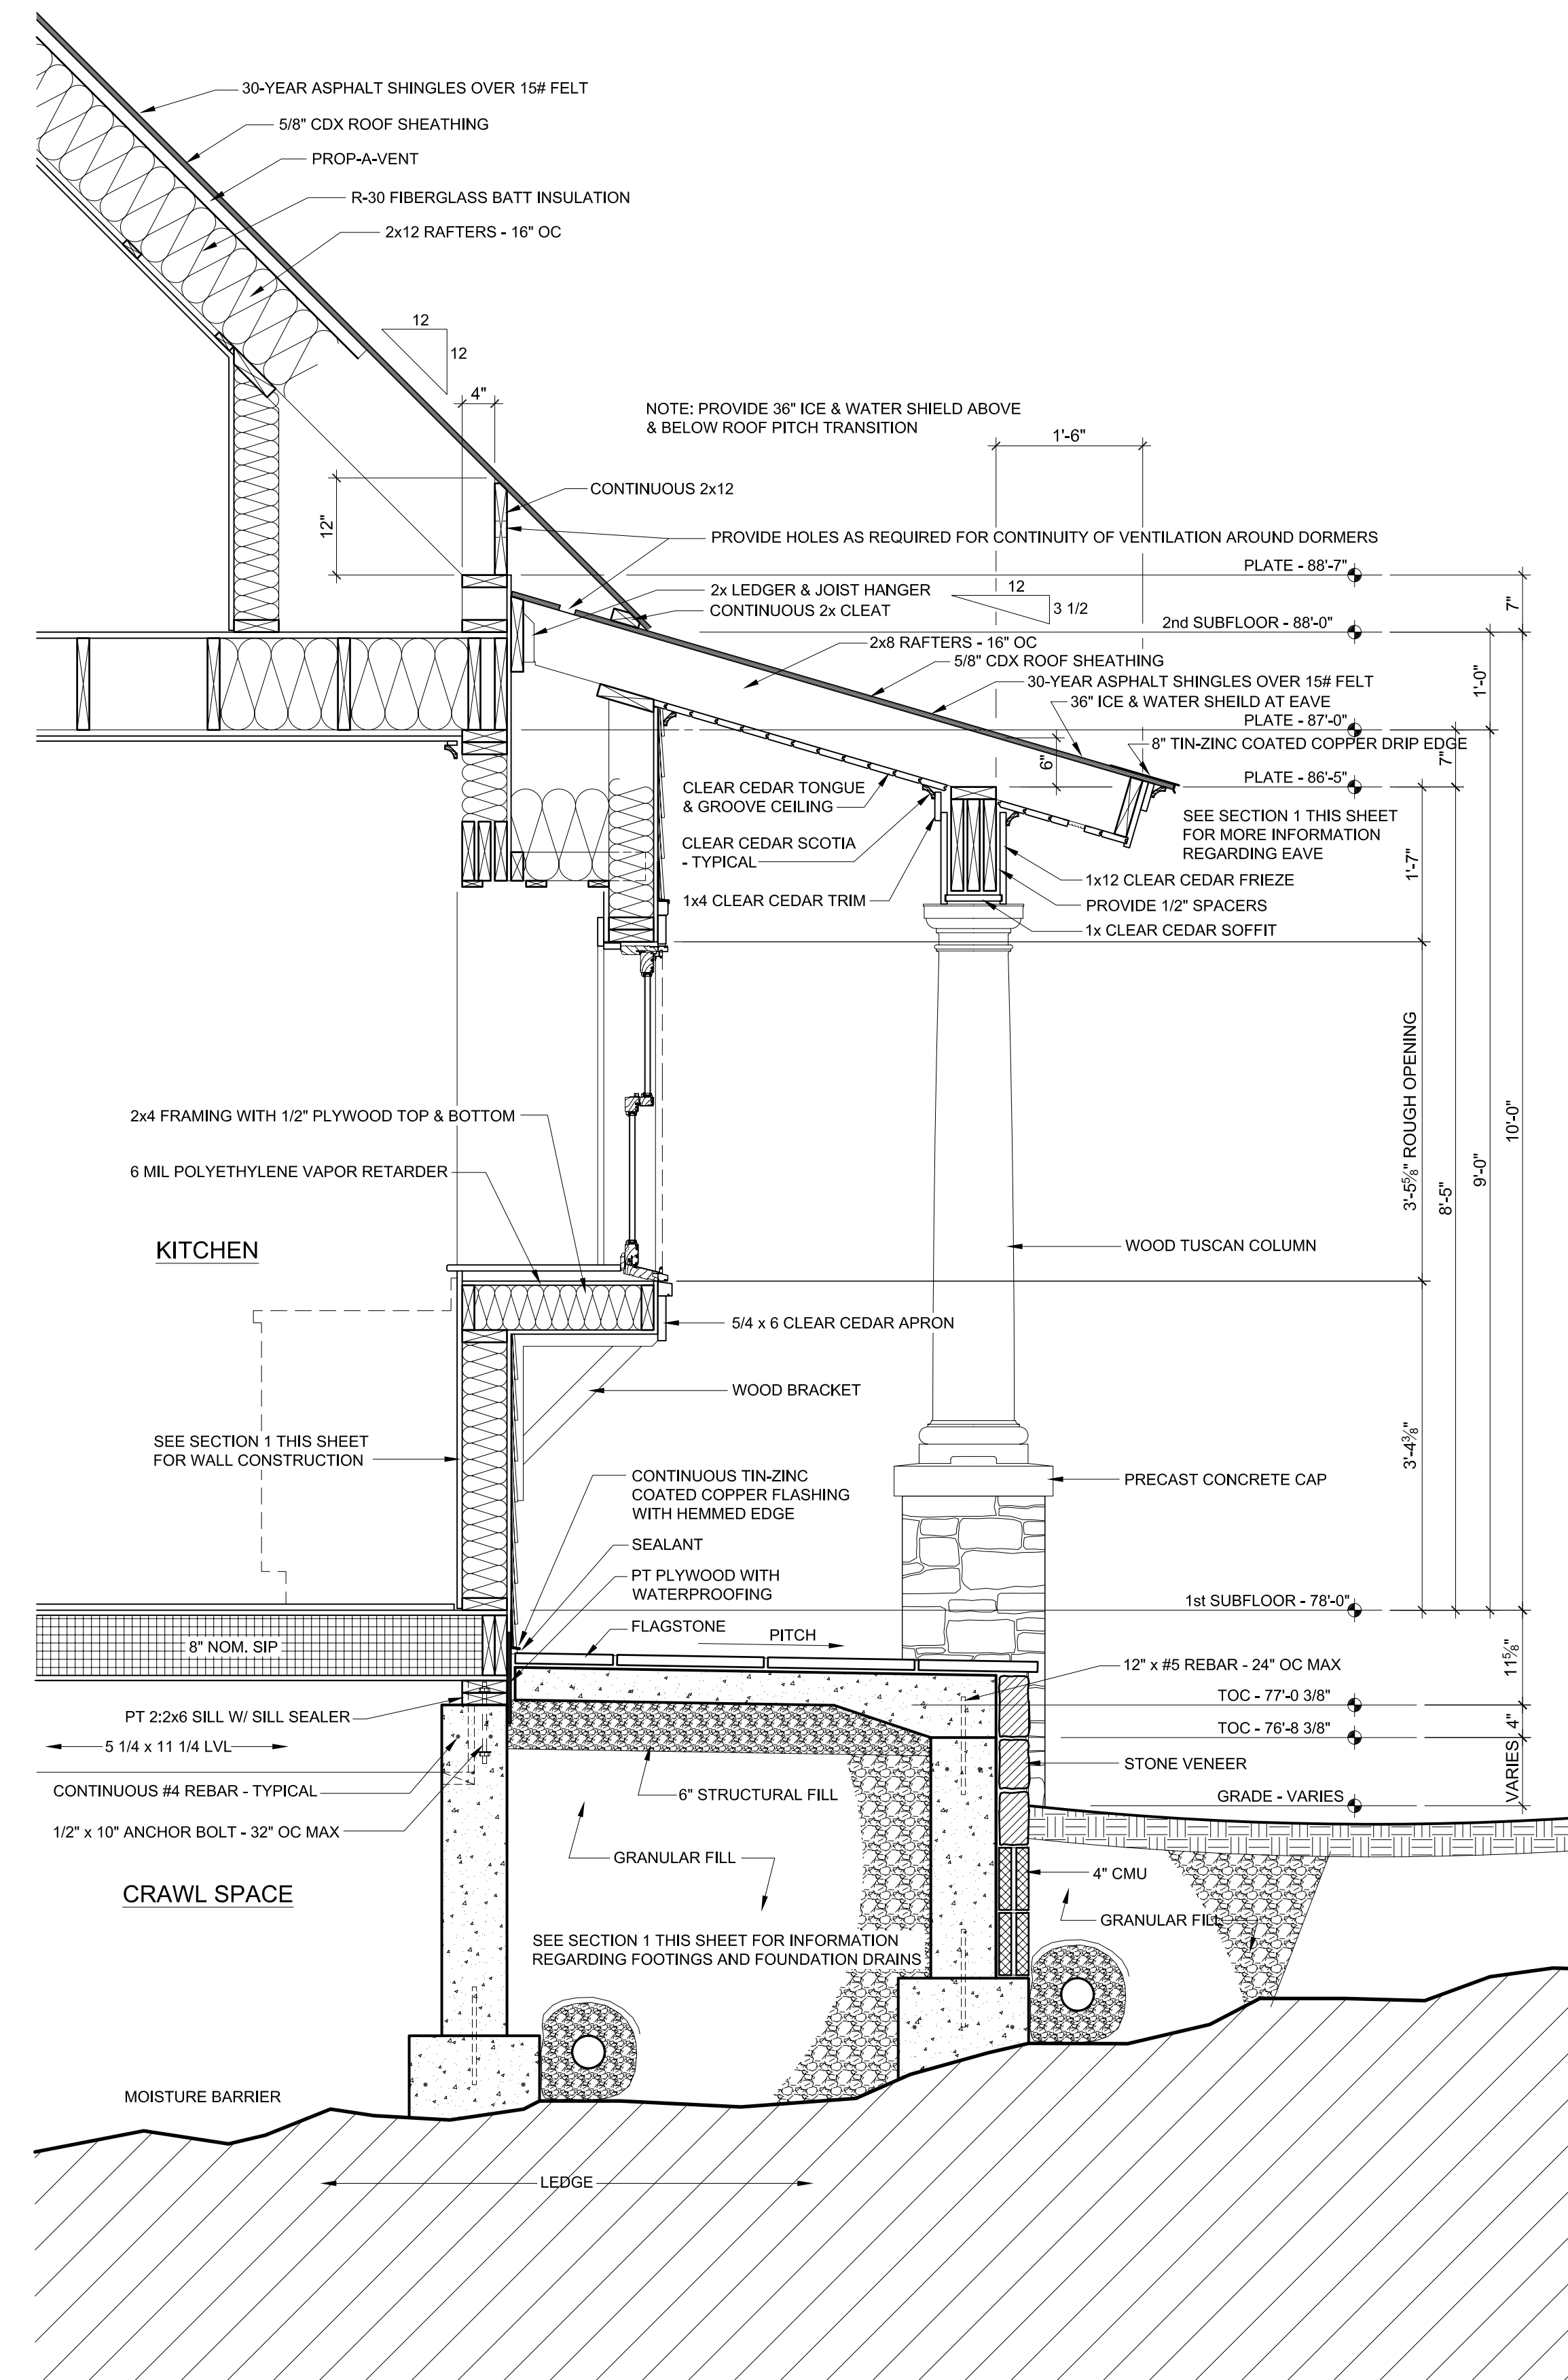

2 WALL SECTION AT ENTRANCE PORCH
3/4" = 1'-0"

PROGRESS PRINT ONLY
Not for Construction

PROPOSED HOUSE
for
SUSAN & JOHN KINSEY
at LOT 69, GREAT DIAMOND ISLAND, MAINE

TFH ARCHITECTS
100 COMMERCIAL STREET
PORTLAND MAINE 04101
TELEPHONE 207 775 6141
ARCHITECTURE PLANNING

REVISIONS:
DATE: September 3, 2004
PROJECT No. 0321
DRAWN BY: RTL
CHECKED BY: TST
SCALE: AS NOTED

SHEET TITLE:
WALL
SECTIONS

A 3.2