


PROPOSED HOUSE  
for SUSAN & JOHN KINSEY  
at LOT 69, GREAT DIAMOND ISLAND, MAINE

TFH ARCHITECTS  
100 COMMERCIAL STREET  
PORTLAND MAINE 04101  
TELEPHONE 207 775 6141  
ARCHITECTURE PLANNING

CONSULTANTS:

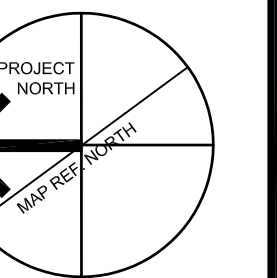


REVISIONS:

DATE: September 3, 2004  
PROJECT No. 0321  
DRAWN BY: RTL  
CHECKED BY: TST  
SCALE: AS NOTED

SHEET TITLE:  
PROPOSED  
SITE PLAN

C1.2

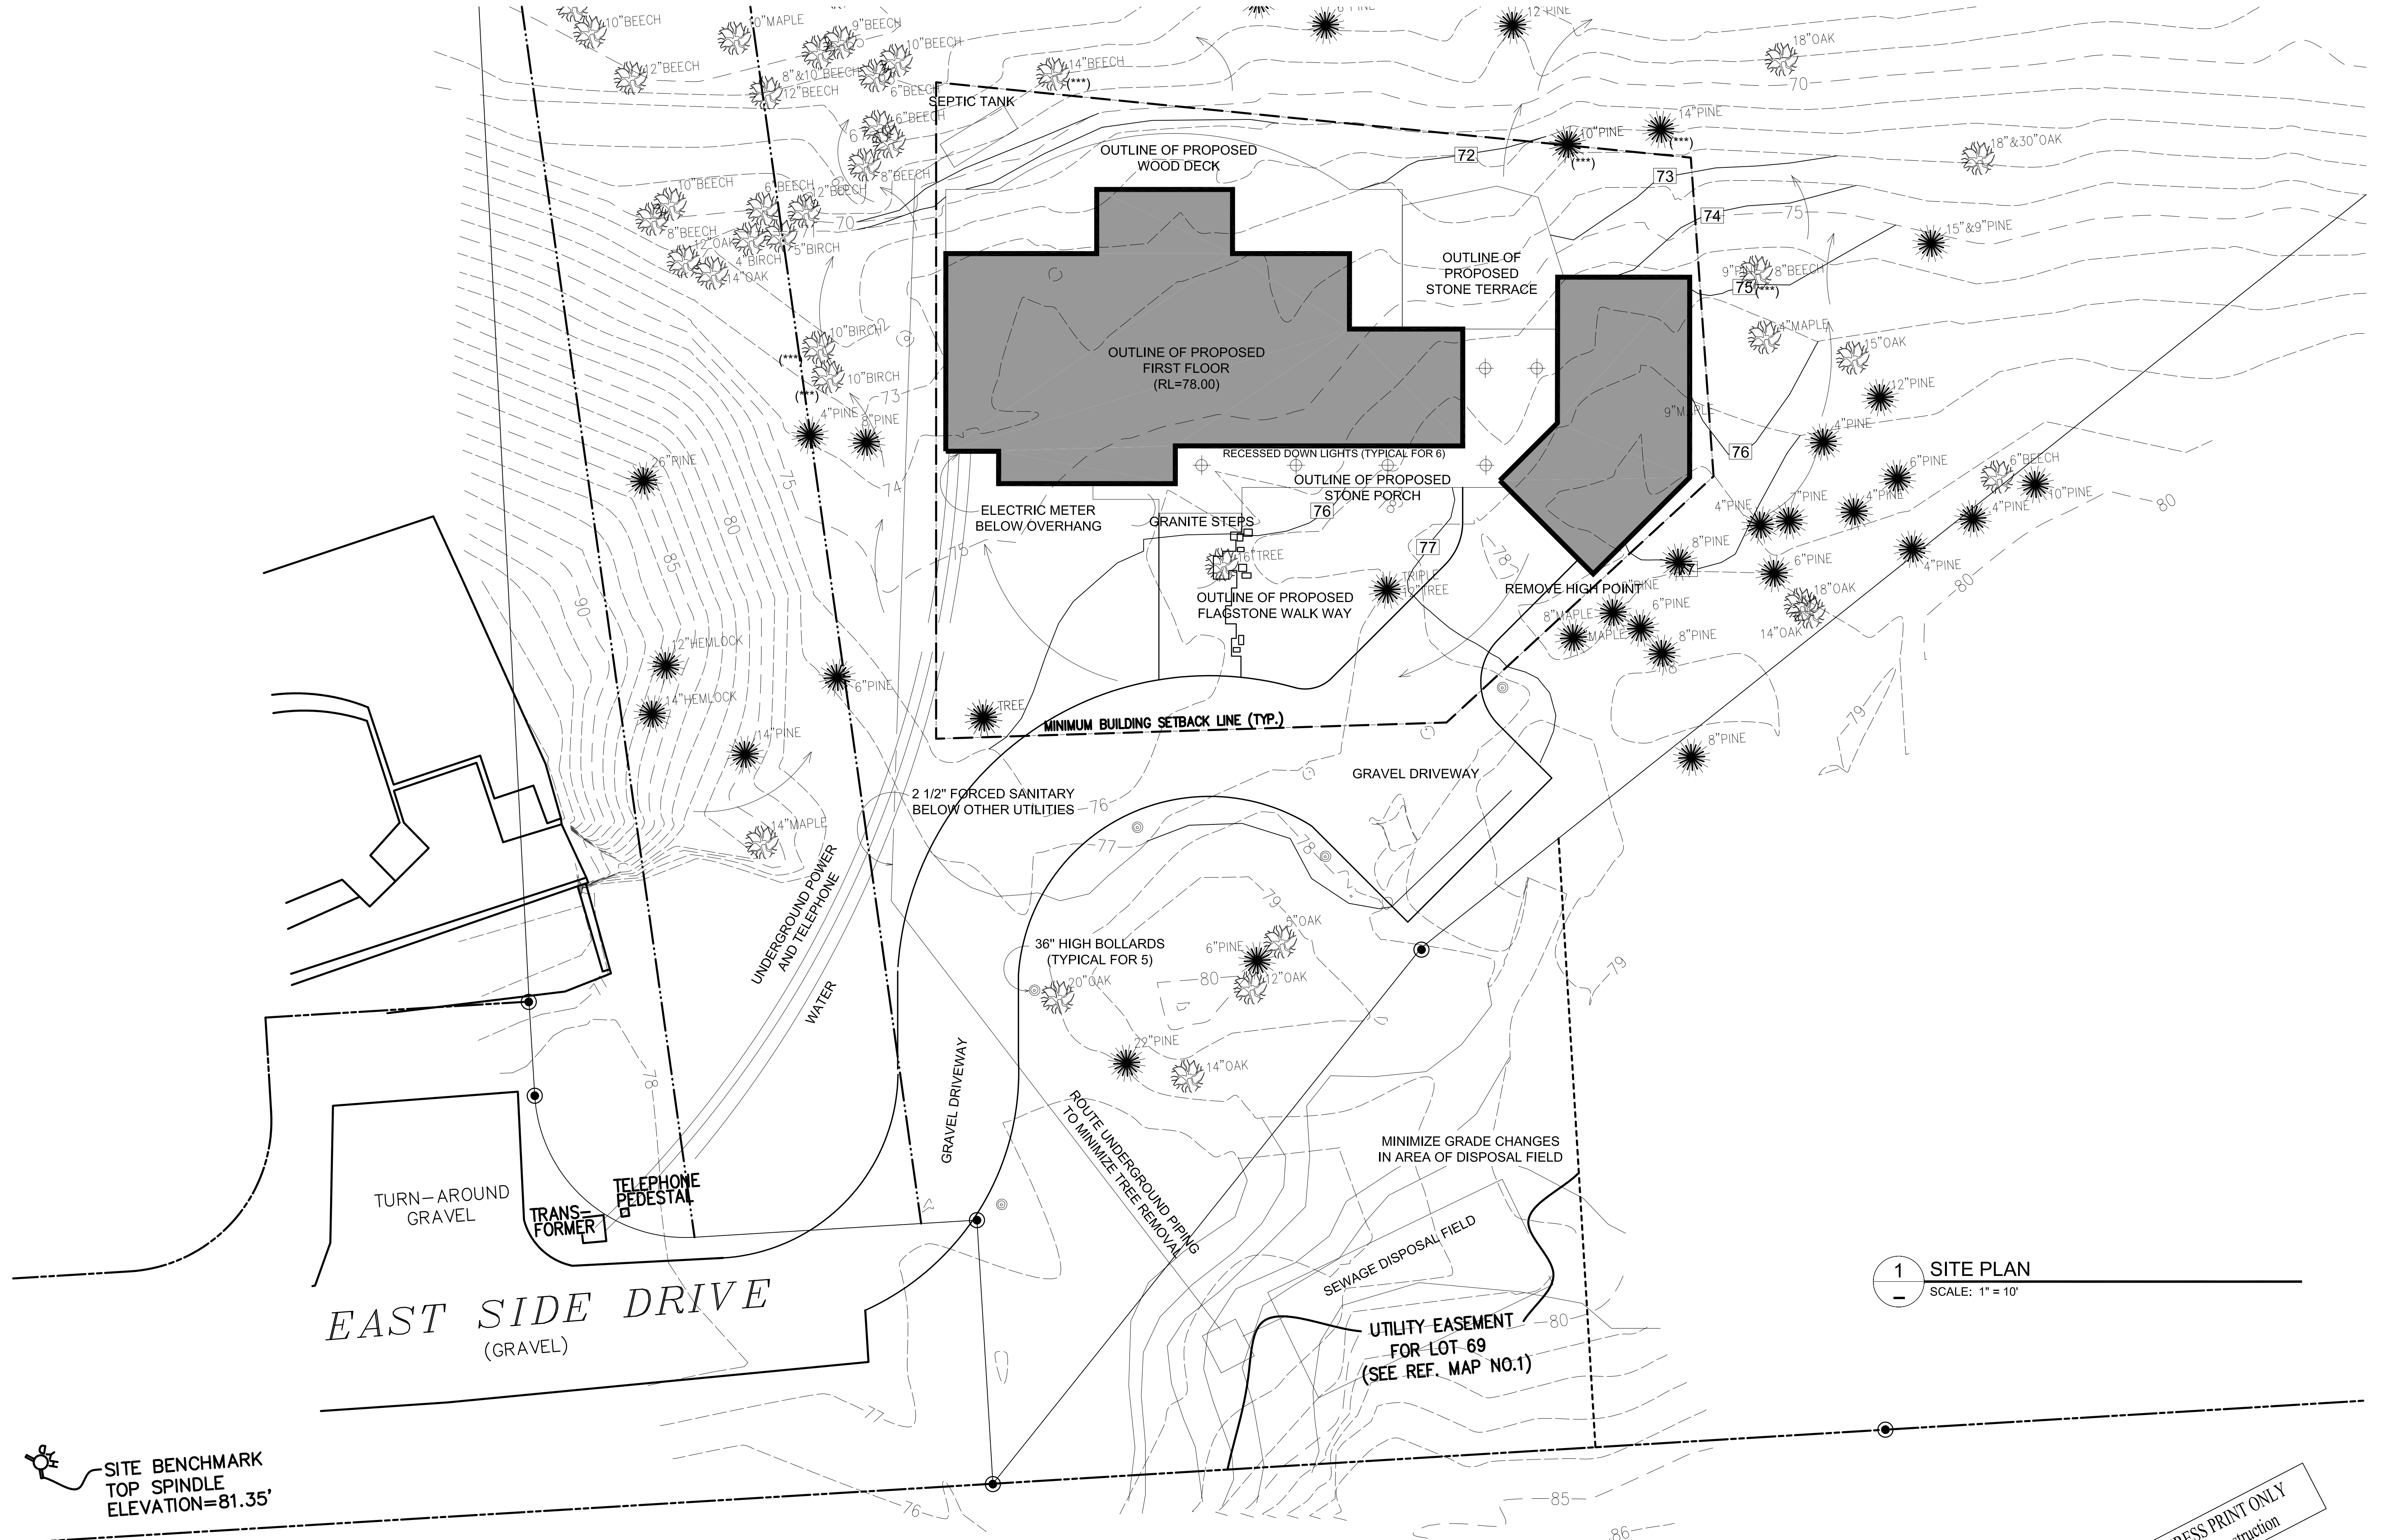

1 SITE PLAN  
SCALE: 1" = 10'

SITE BENCHMARK  
TOP SPINDLE  
ELEVATION=81.35'

PROGRESS PRINT ONLY  
Not for Construction