



SECOND FLOOR

FIRST FLOOR

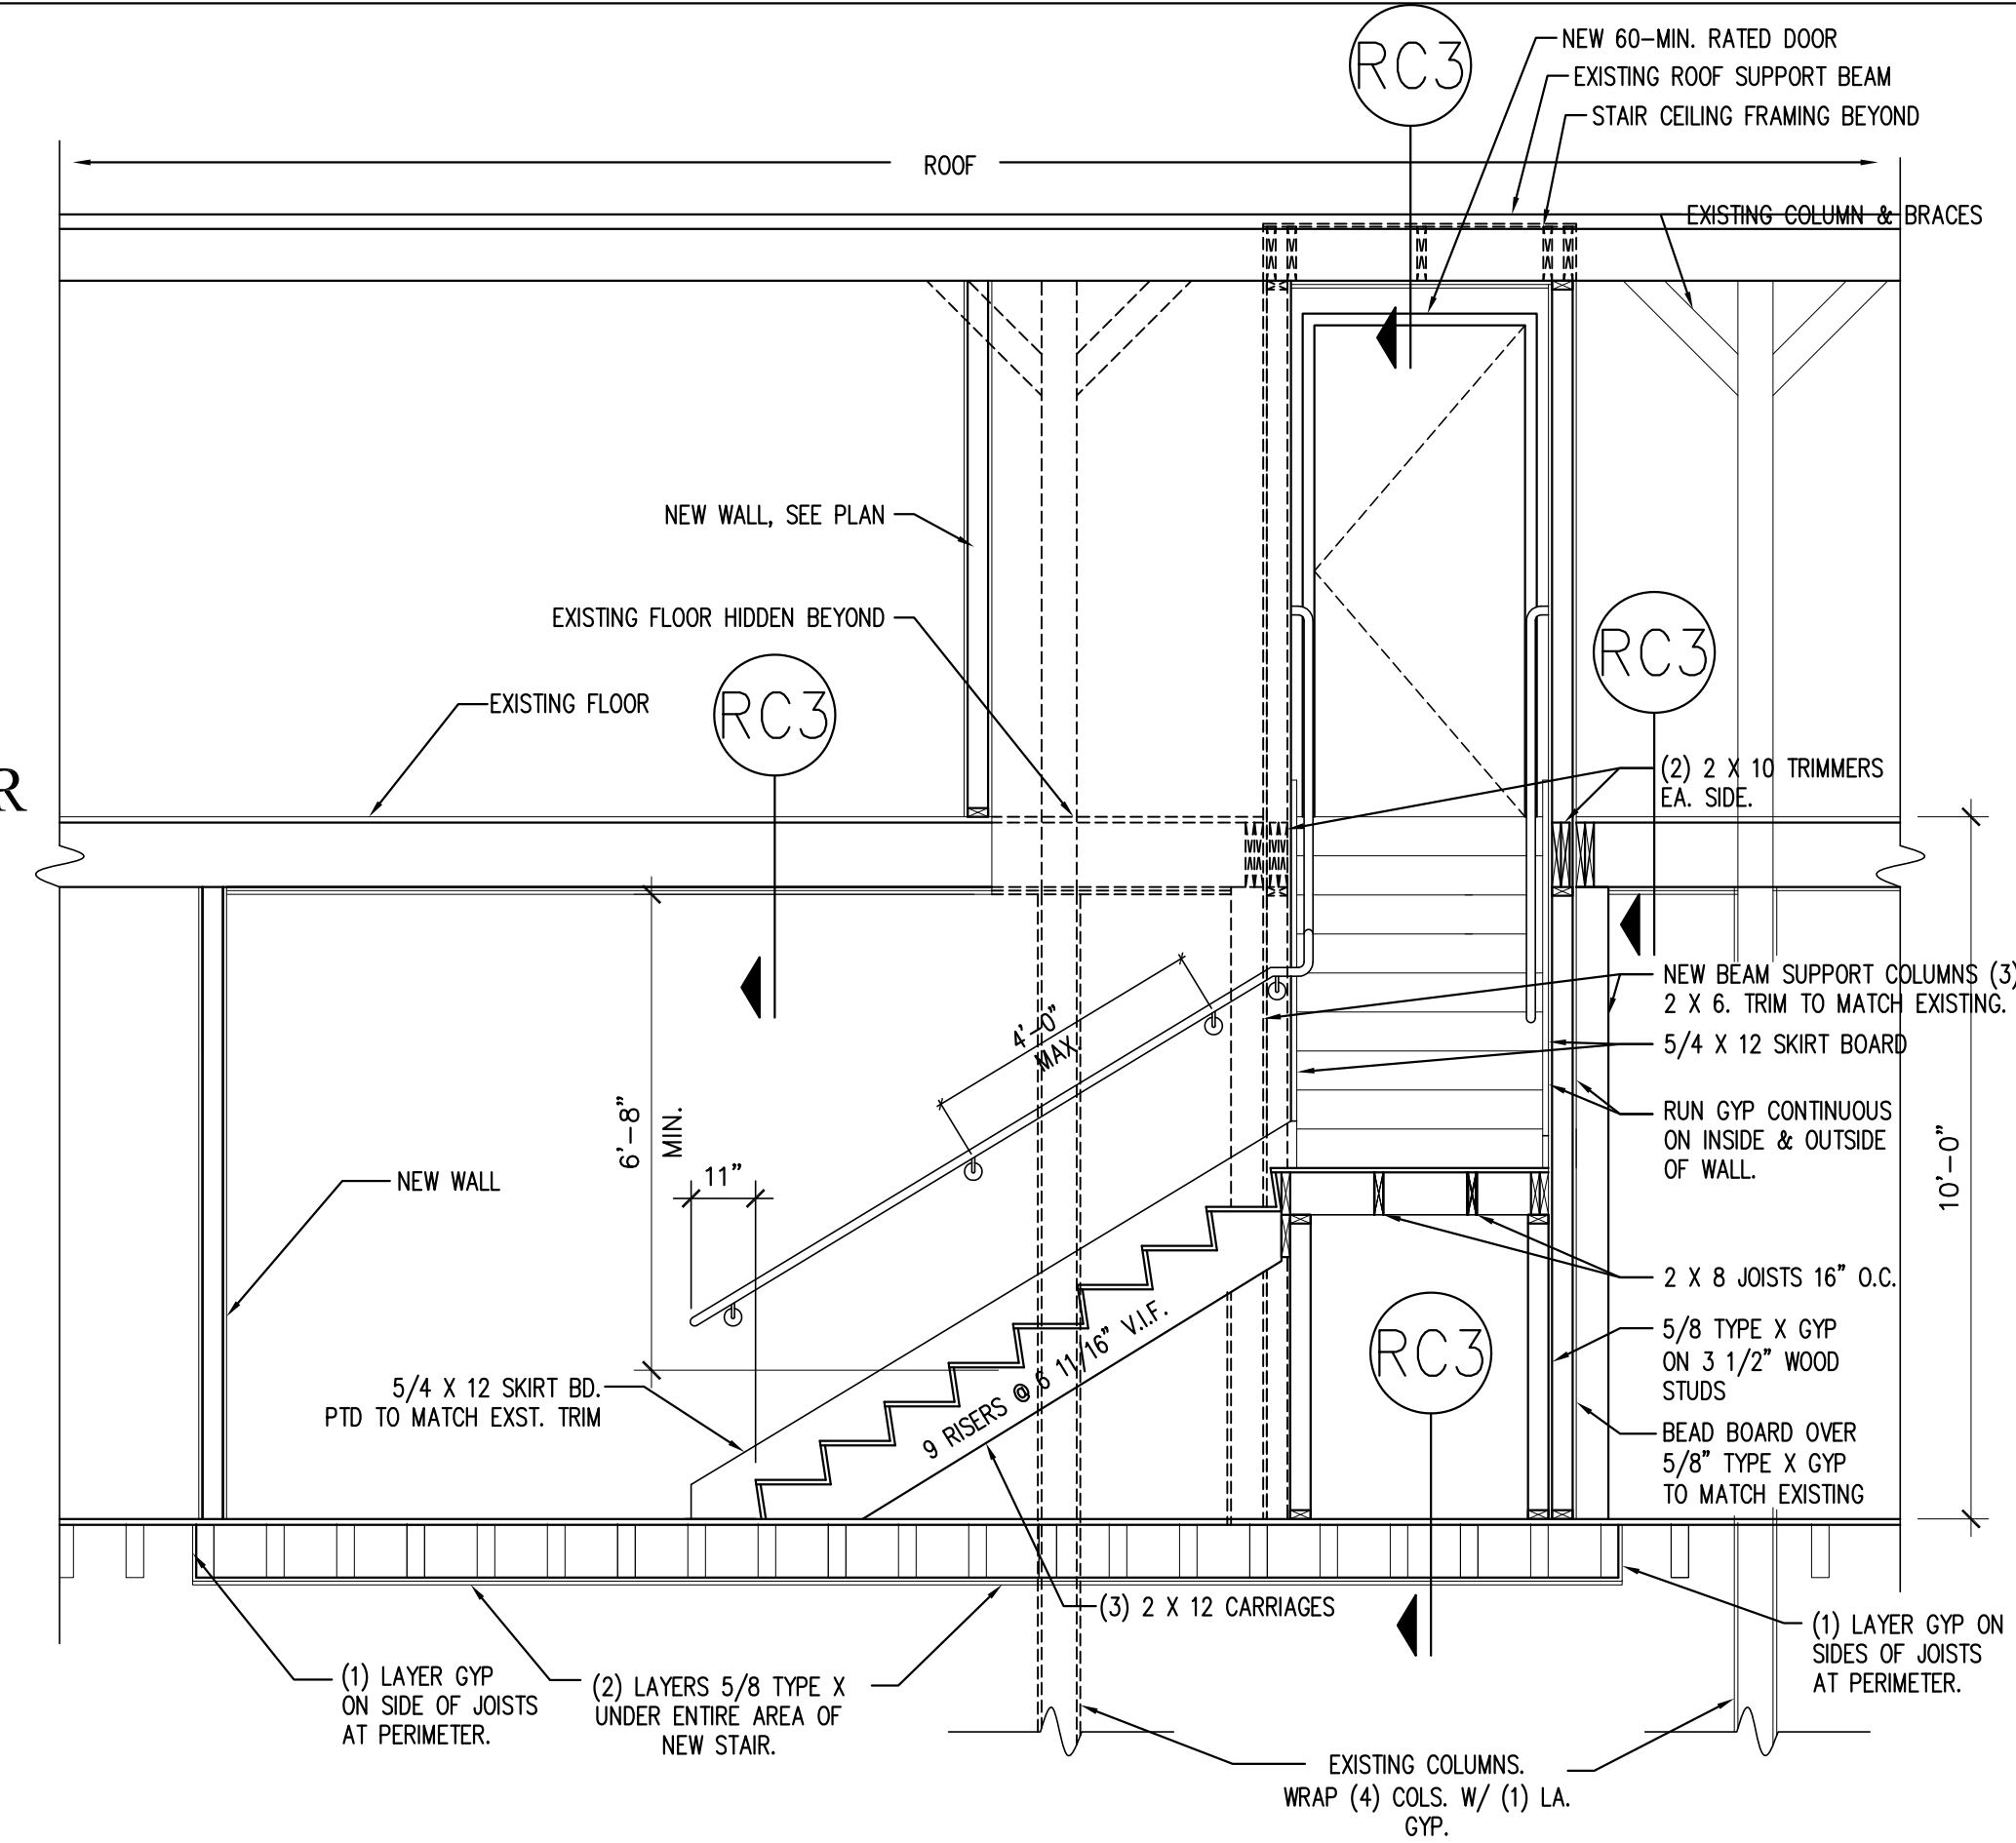


3 STAIR SECTION A
SCALE: 3/8"=1'-0"

2 SECOND FLOOR PLAN
SCALE: 1/8"=1'-0"

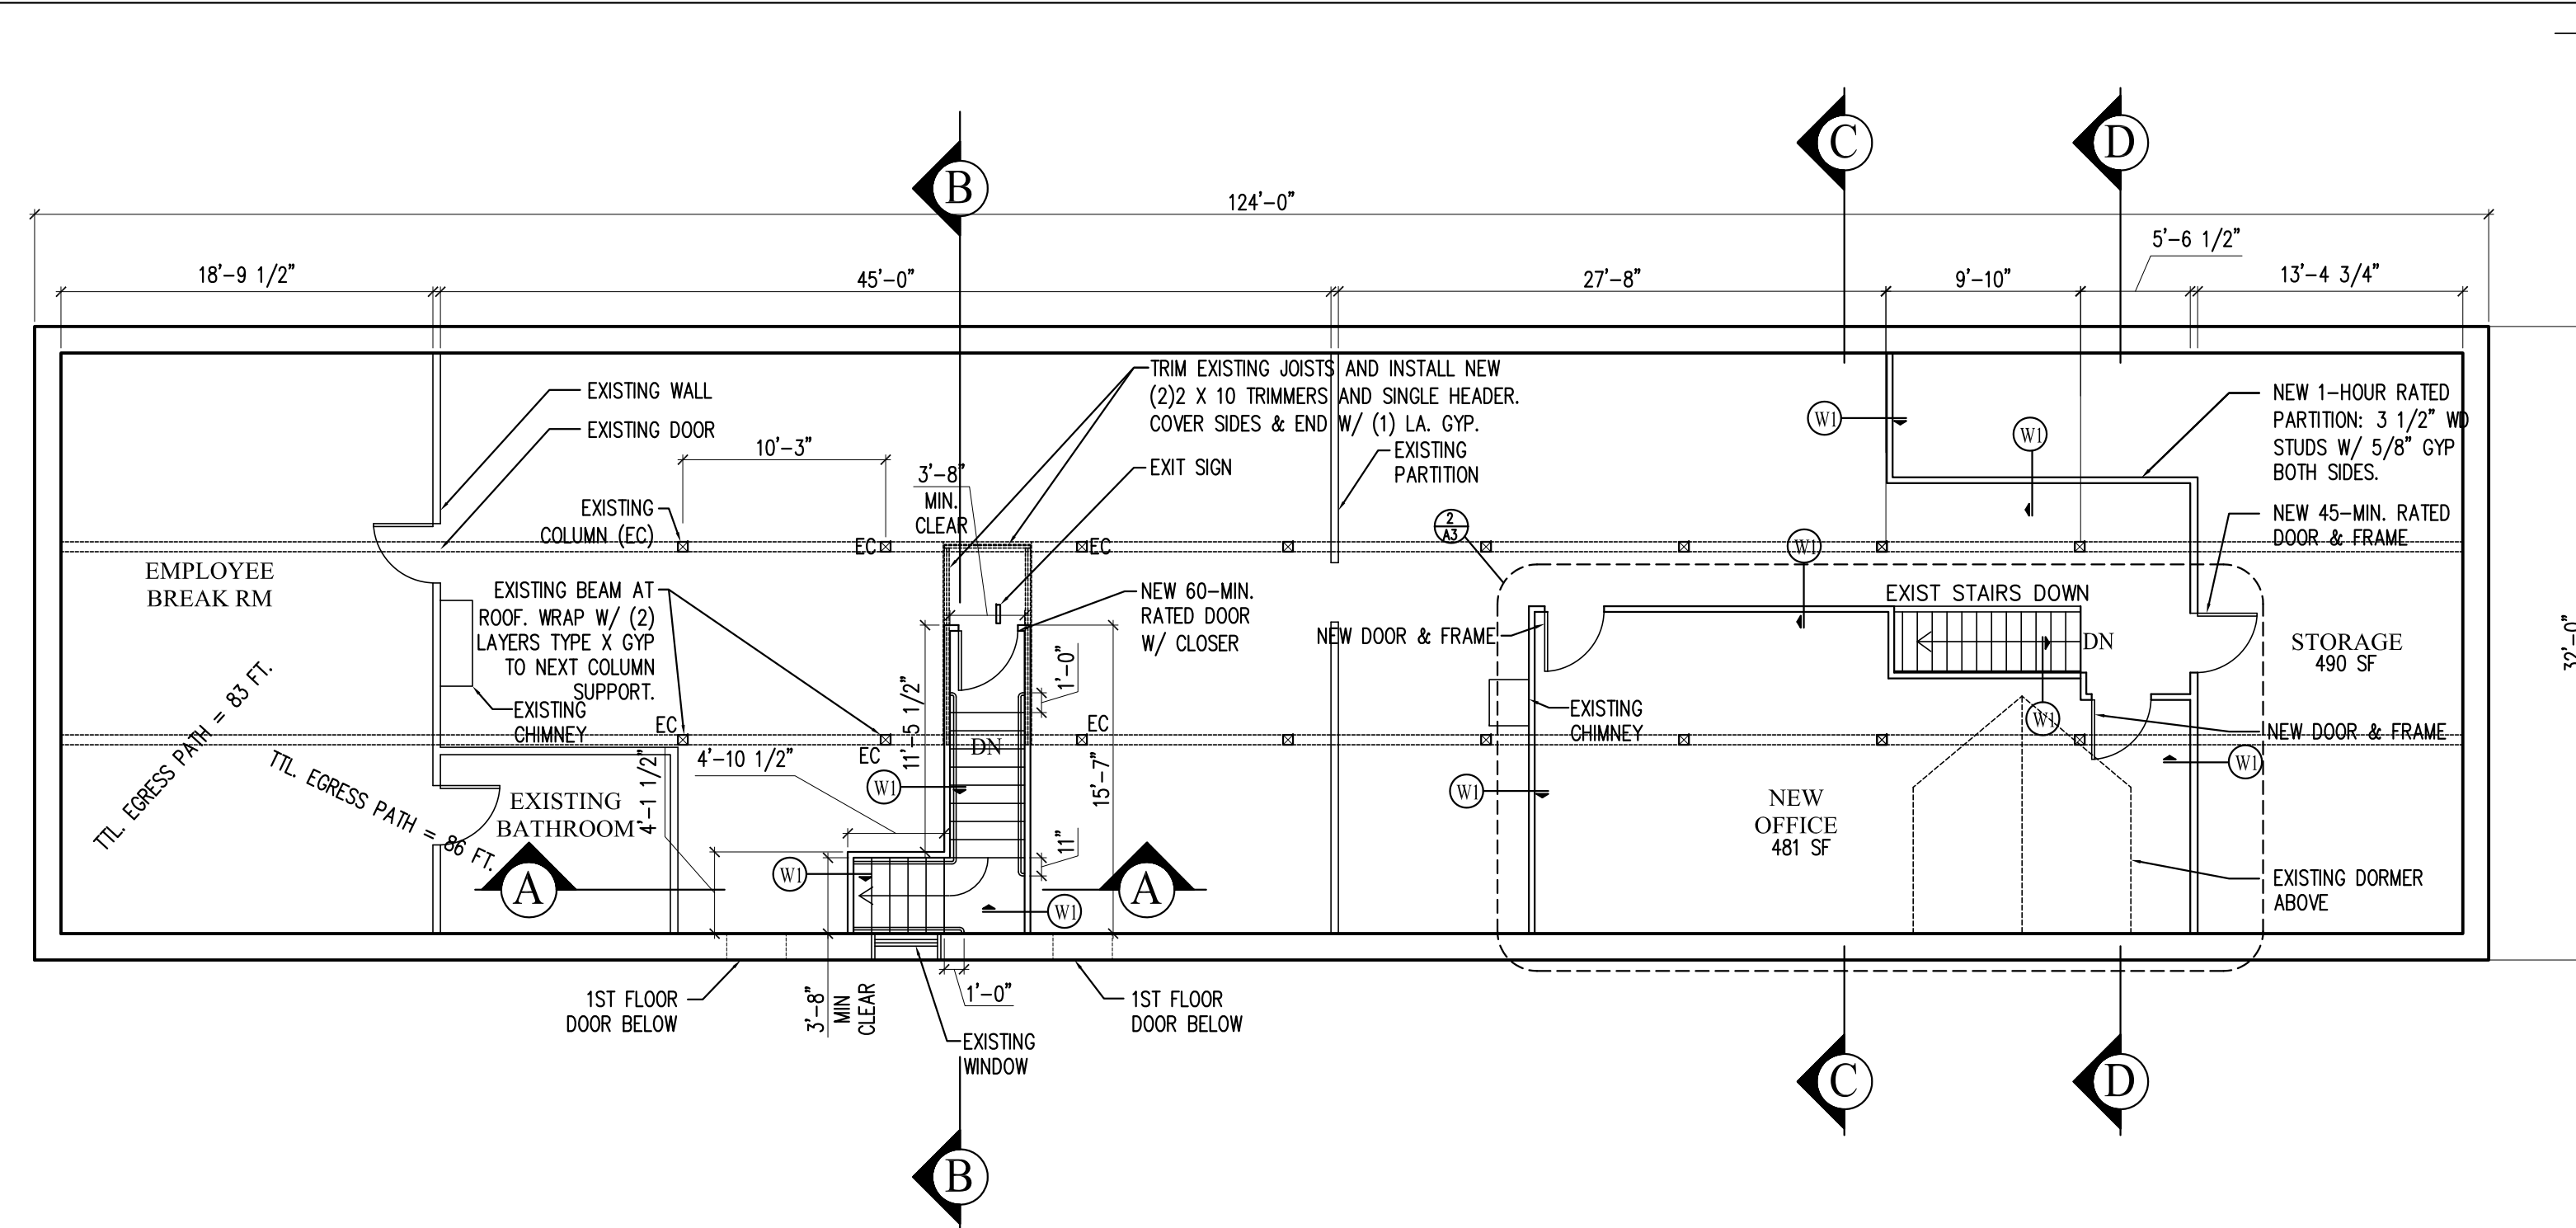





SECOND FLOOR

FIRST FLOOR

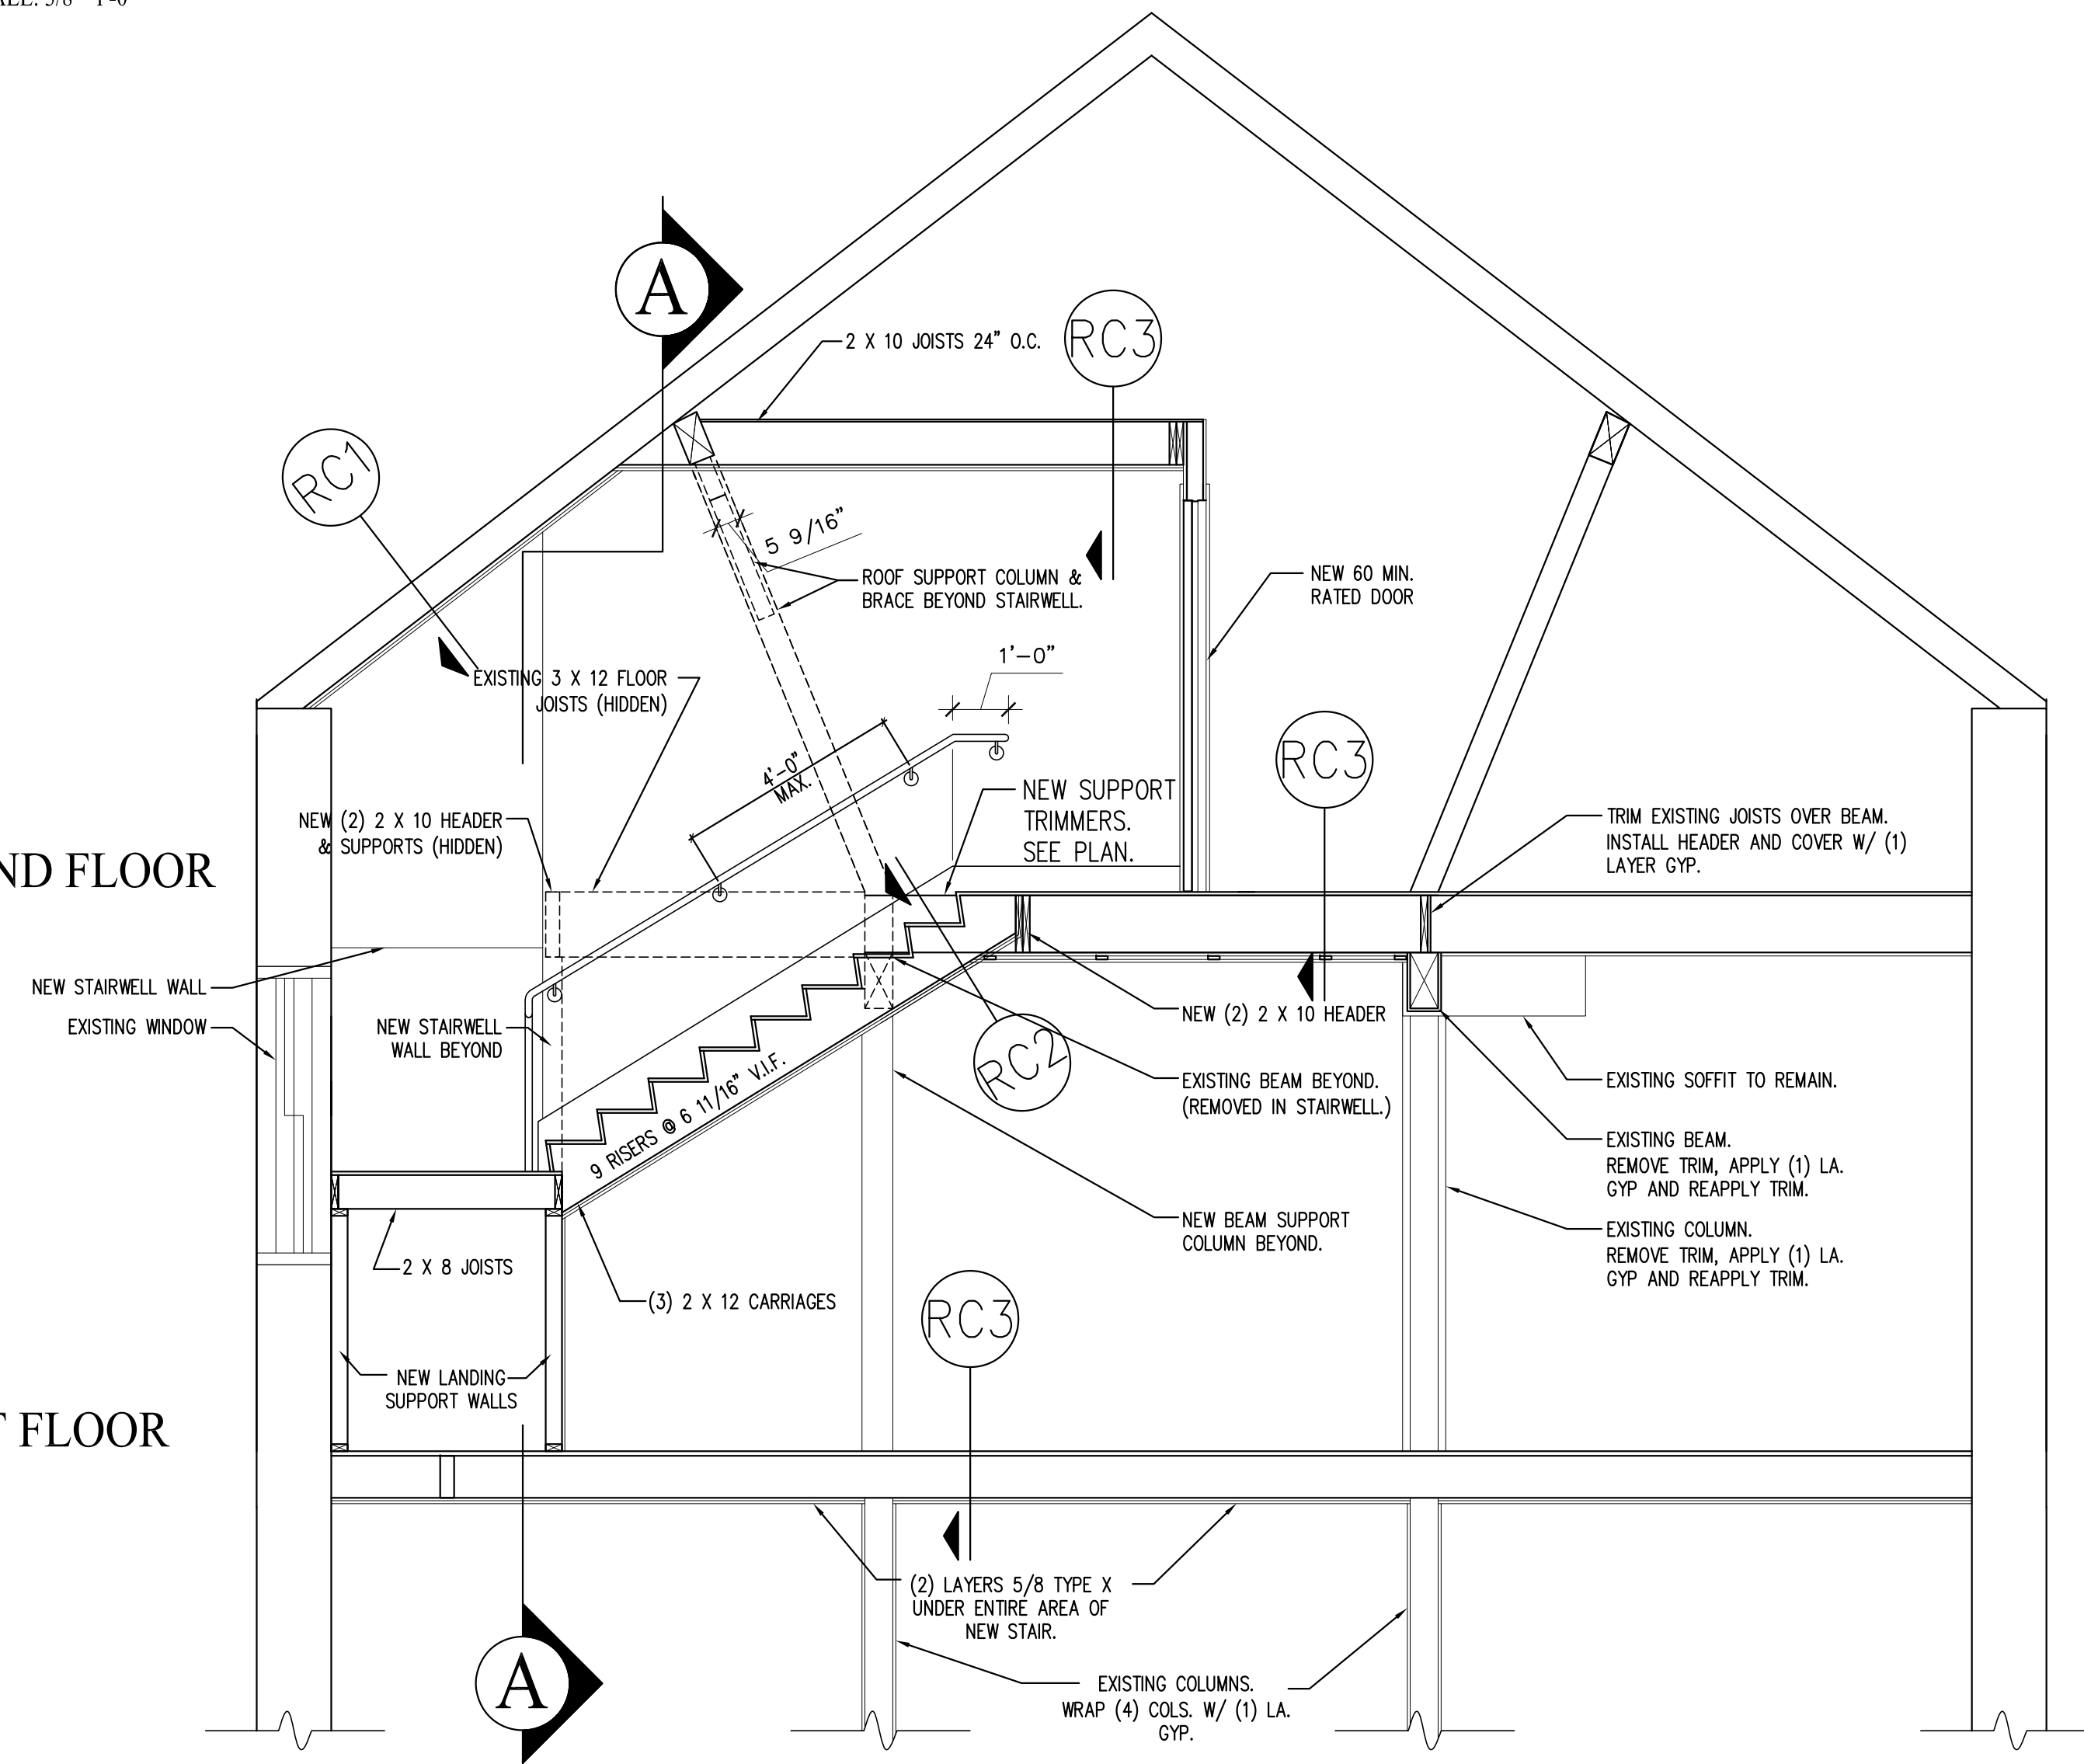

4 STAIR SECTION B
SCALE: 3/8"=1'-0"

1 FIRST FLOOR PLAN
SCALE: 1/8"=1'-0"

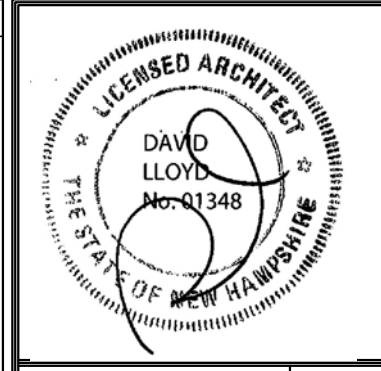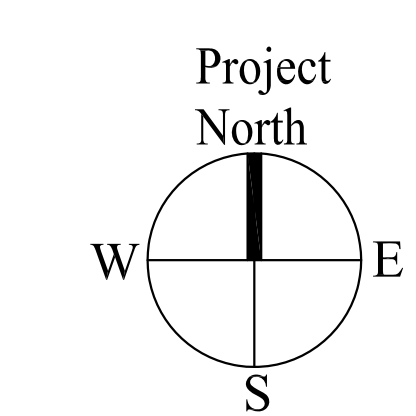 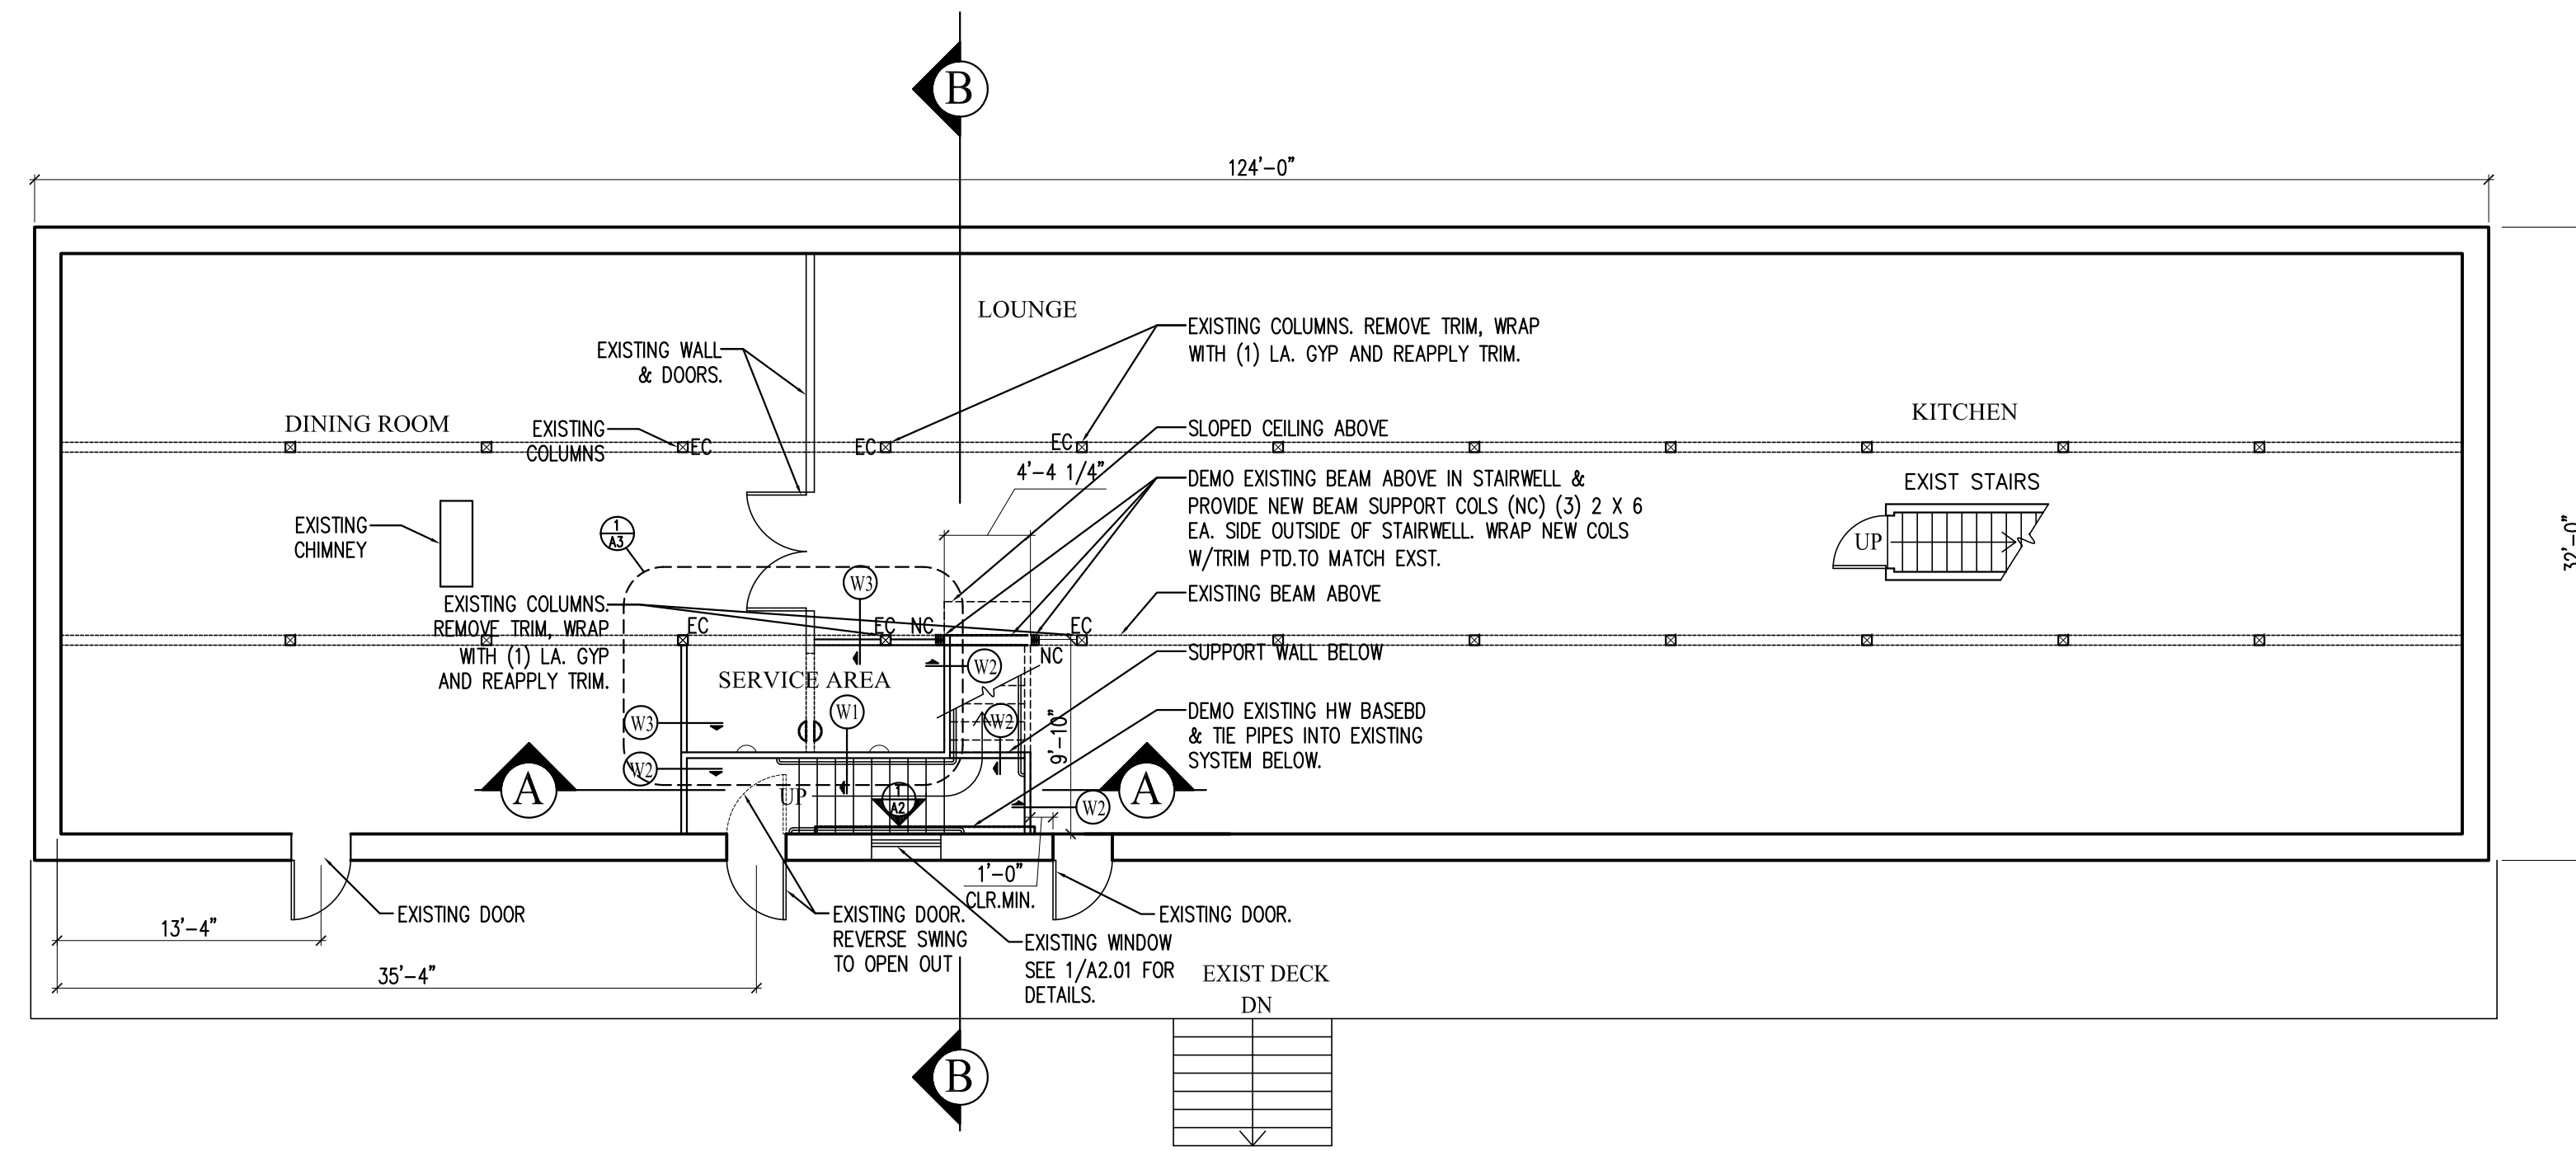

Prepared For:
Bateman Partners LLC
PO Box 3572
Portland, Maine

Consulting Engineer:
ARCHETYPE
architects
48 Union Wharf Portland, Maine 04101
(207) 772-6022 Fax (207) 772-4056

Project:
Diamond's Edge Restaurant
2nd Floor Egress Stair
Great Diamond Island
Portland, Maine

Date: 17 April 2014
Scale: AS NOTED
Revisions:

FLOOR PLANS, SECTIONS AND DETAILS
A1.01