





1 EXISTING WEST ELEVATION
 Scale: 1/4"=1'-0"

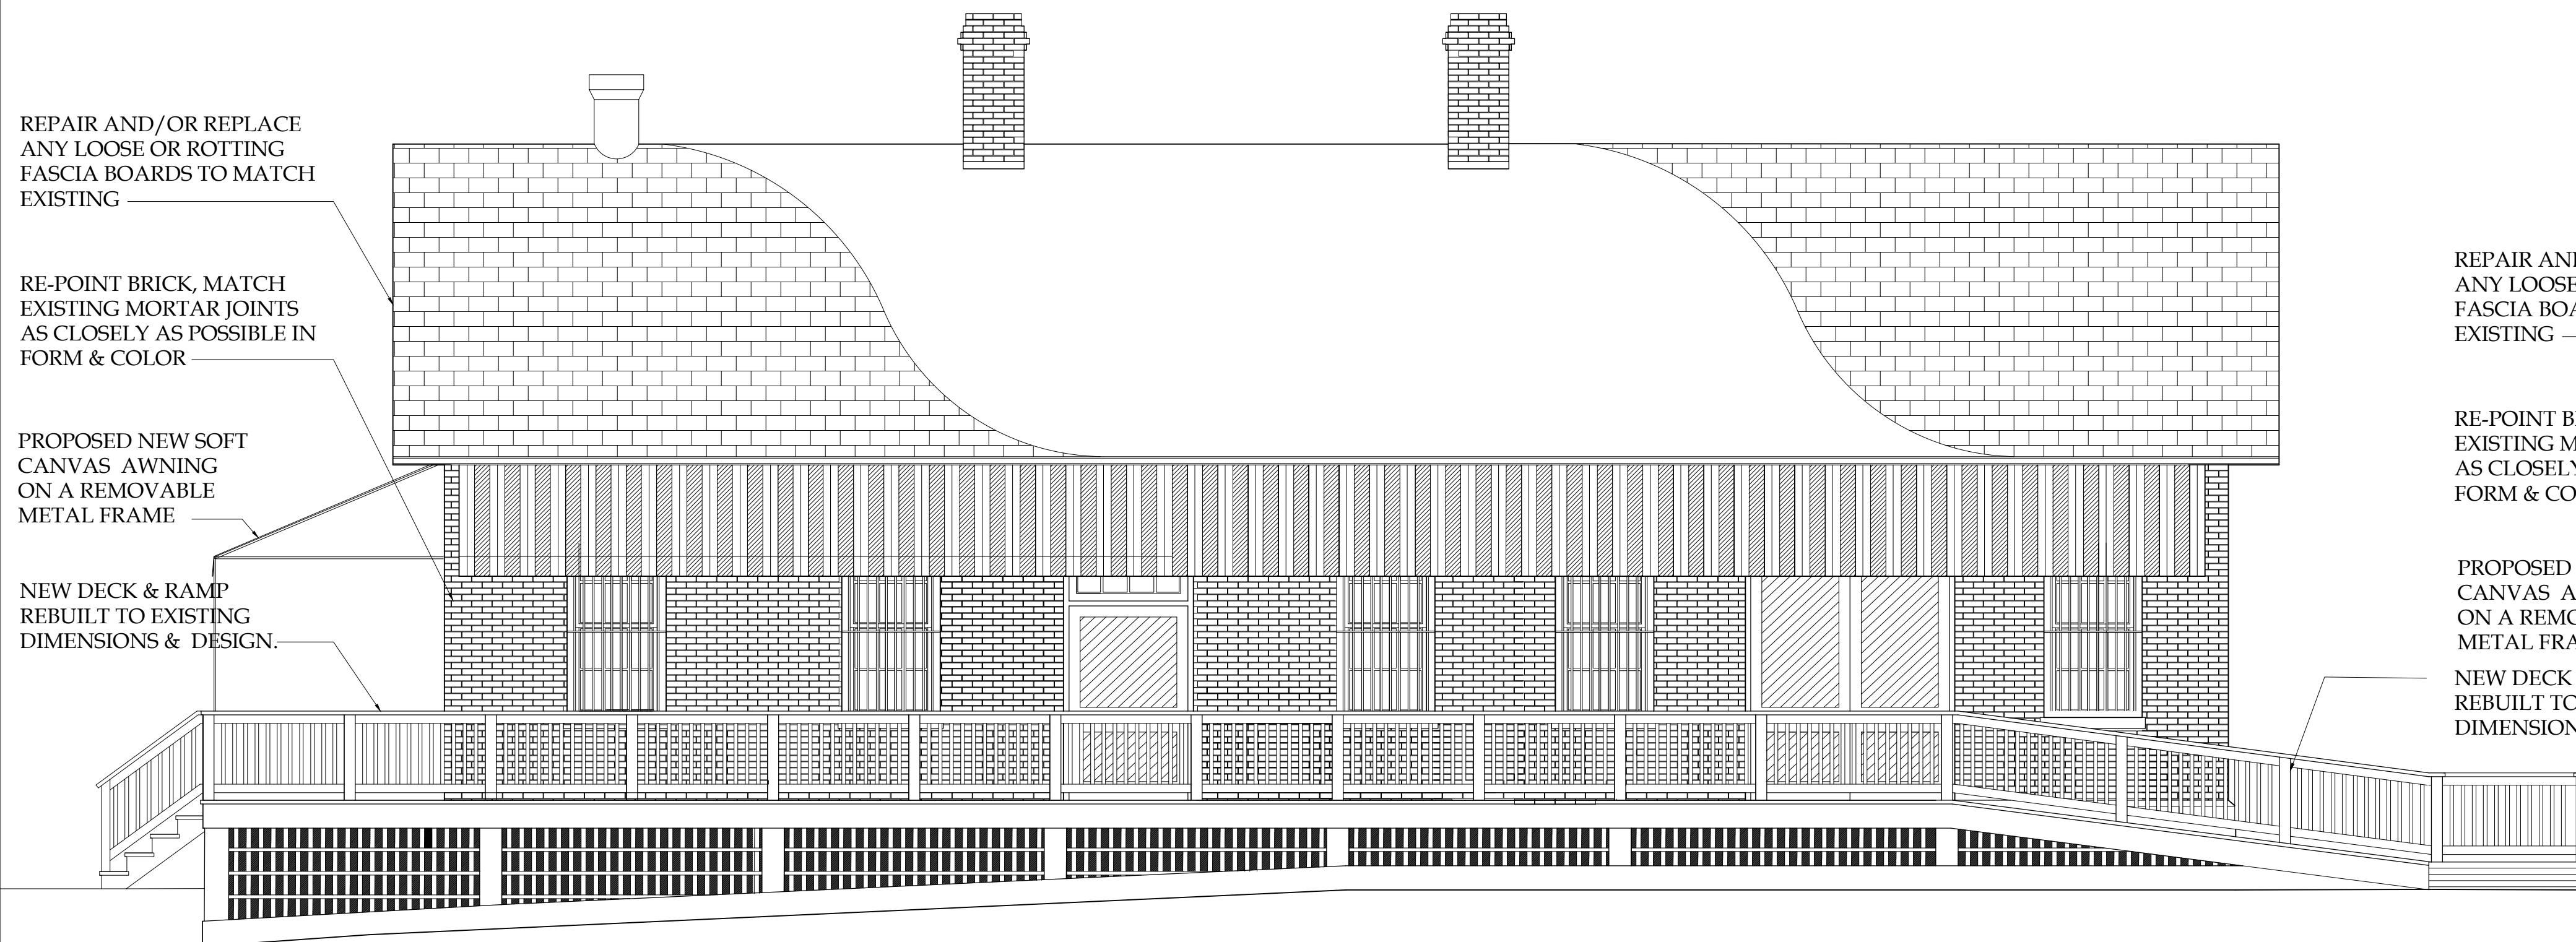

2 WEST ELEVATION WITH AWNING
 Scale: 1/4"=1'-0"

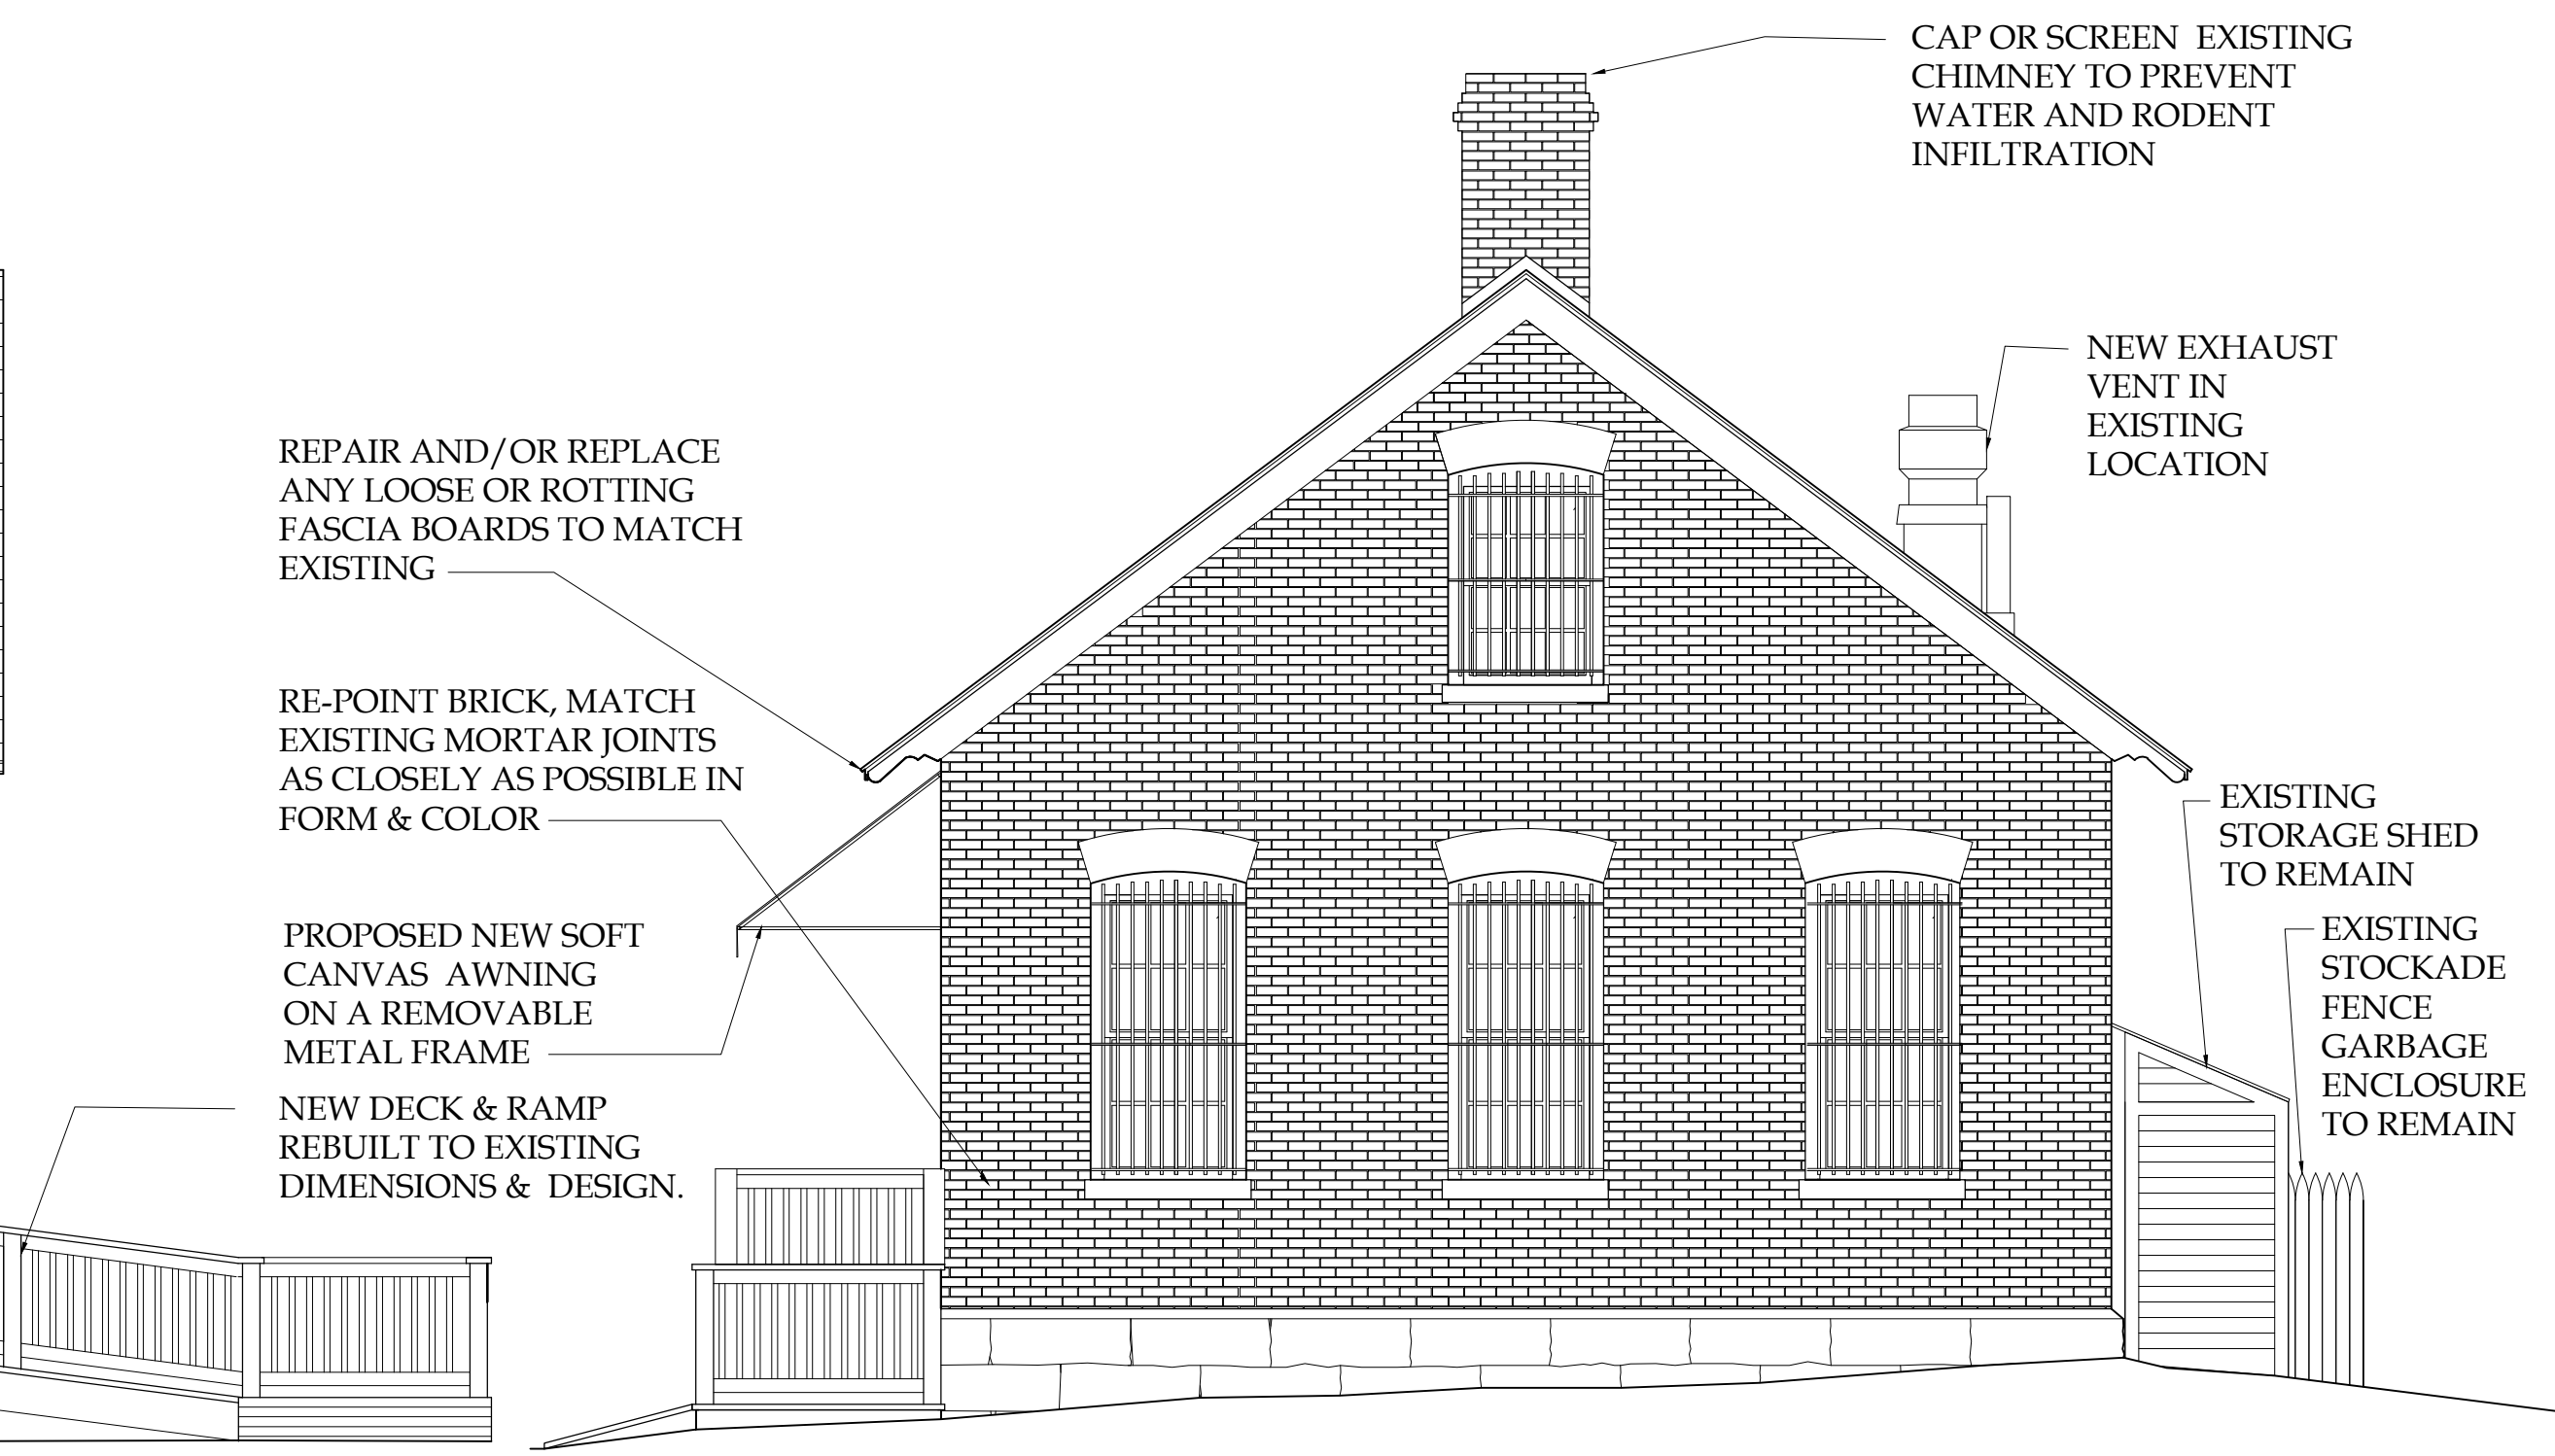

3 SOUTH ELEVATION
 Scale: 1/4"=1'-0"

86 PONDFIELD ROAD WEST, BRONXVILLE, NEW YORK 10708

NASTASI VAIL DESIGN, LLC

REVISIONS

DATE	REMARKS

PRINTED

DATE	REMARKS

EXISTING ELEVATIONS &
 ELEVATION SHOWING
 PROPOSED AWNING

© COPYRIGHT 2017
 NASTASI VAIL DESIGN,
 LLC. THIS DRAWING IS THE
 PROPERTY OF THE DESIGN
 FIRM AND SHALL NOT BE
 REPRODUCED OR
 TRANSMITTED IN ANY
 FORM OR BY ANY
 MEANS, ELECTRONIC OR
 MECHANICAL, WITHOUT
 WRITTEN PERMISSION.

MRS. ALEXANDRA WIGHT
 GENERAL STORE, GREAT DIAMOND ISLAND
 PORTLAND, MAINE 1231

DATE: 8/8/17
 SCALE: AS NOTED
 SHEET NO: A2.1