


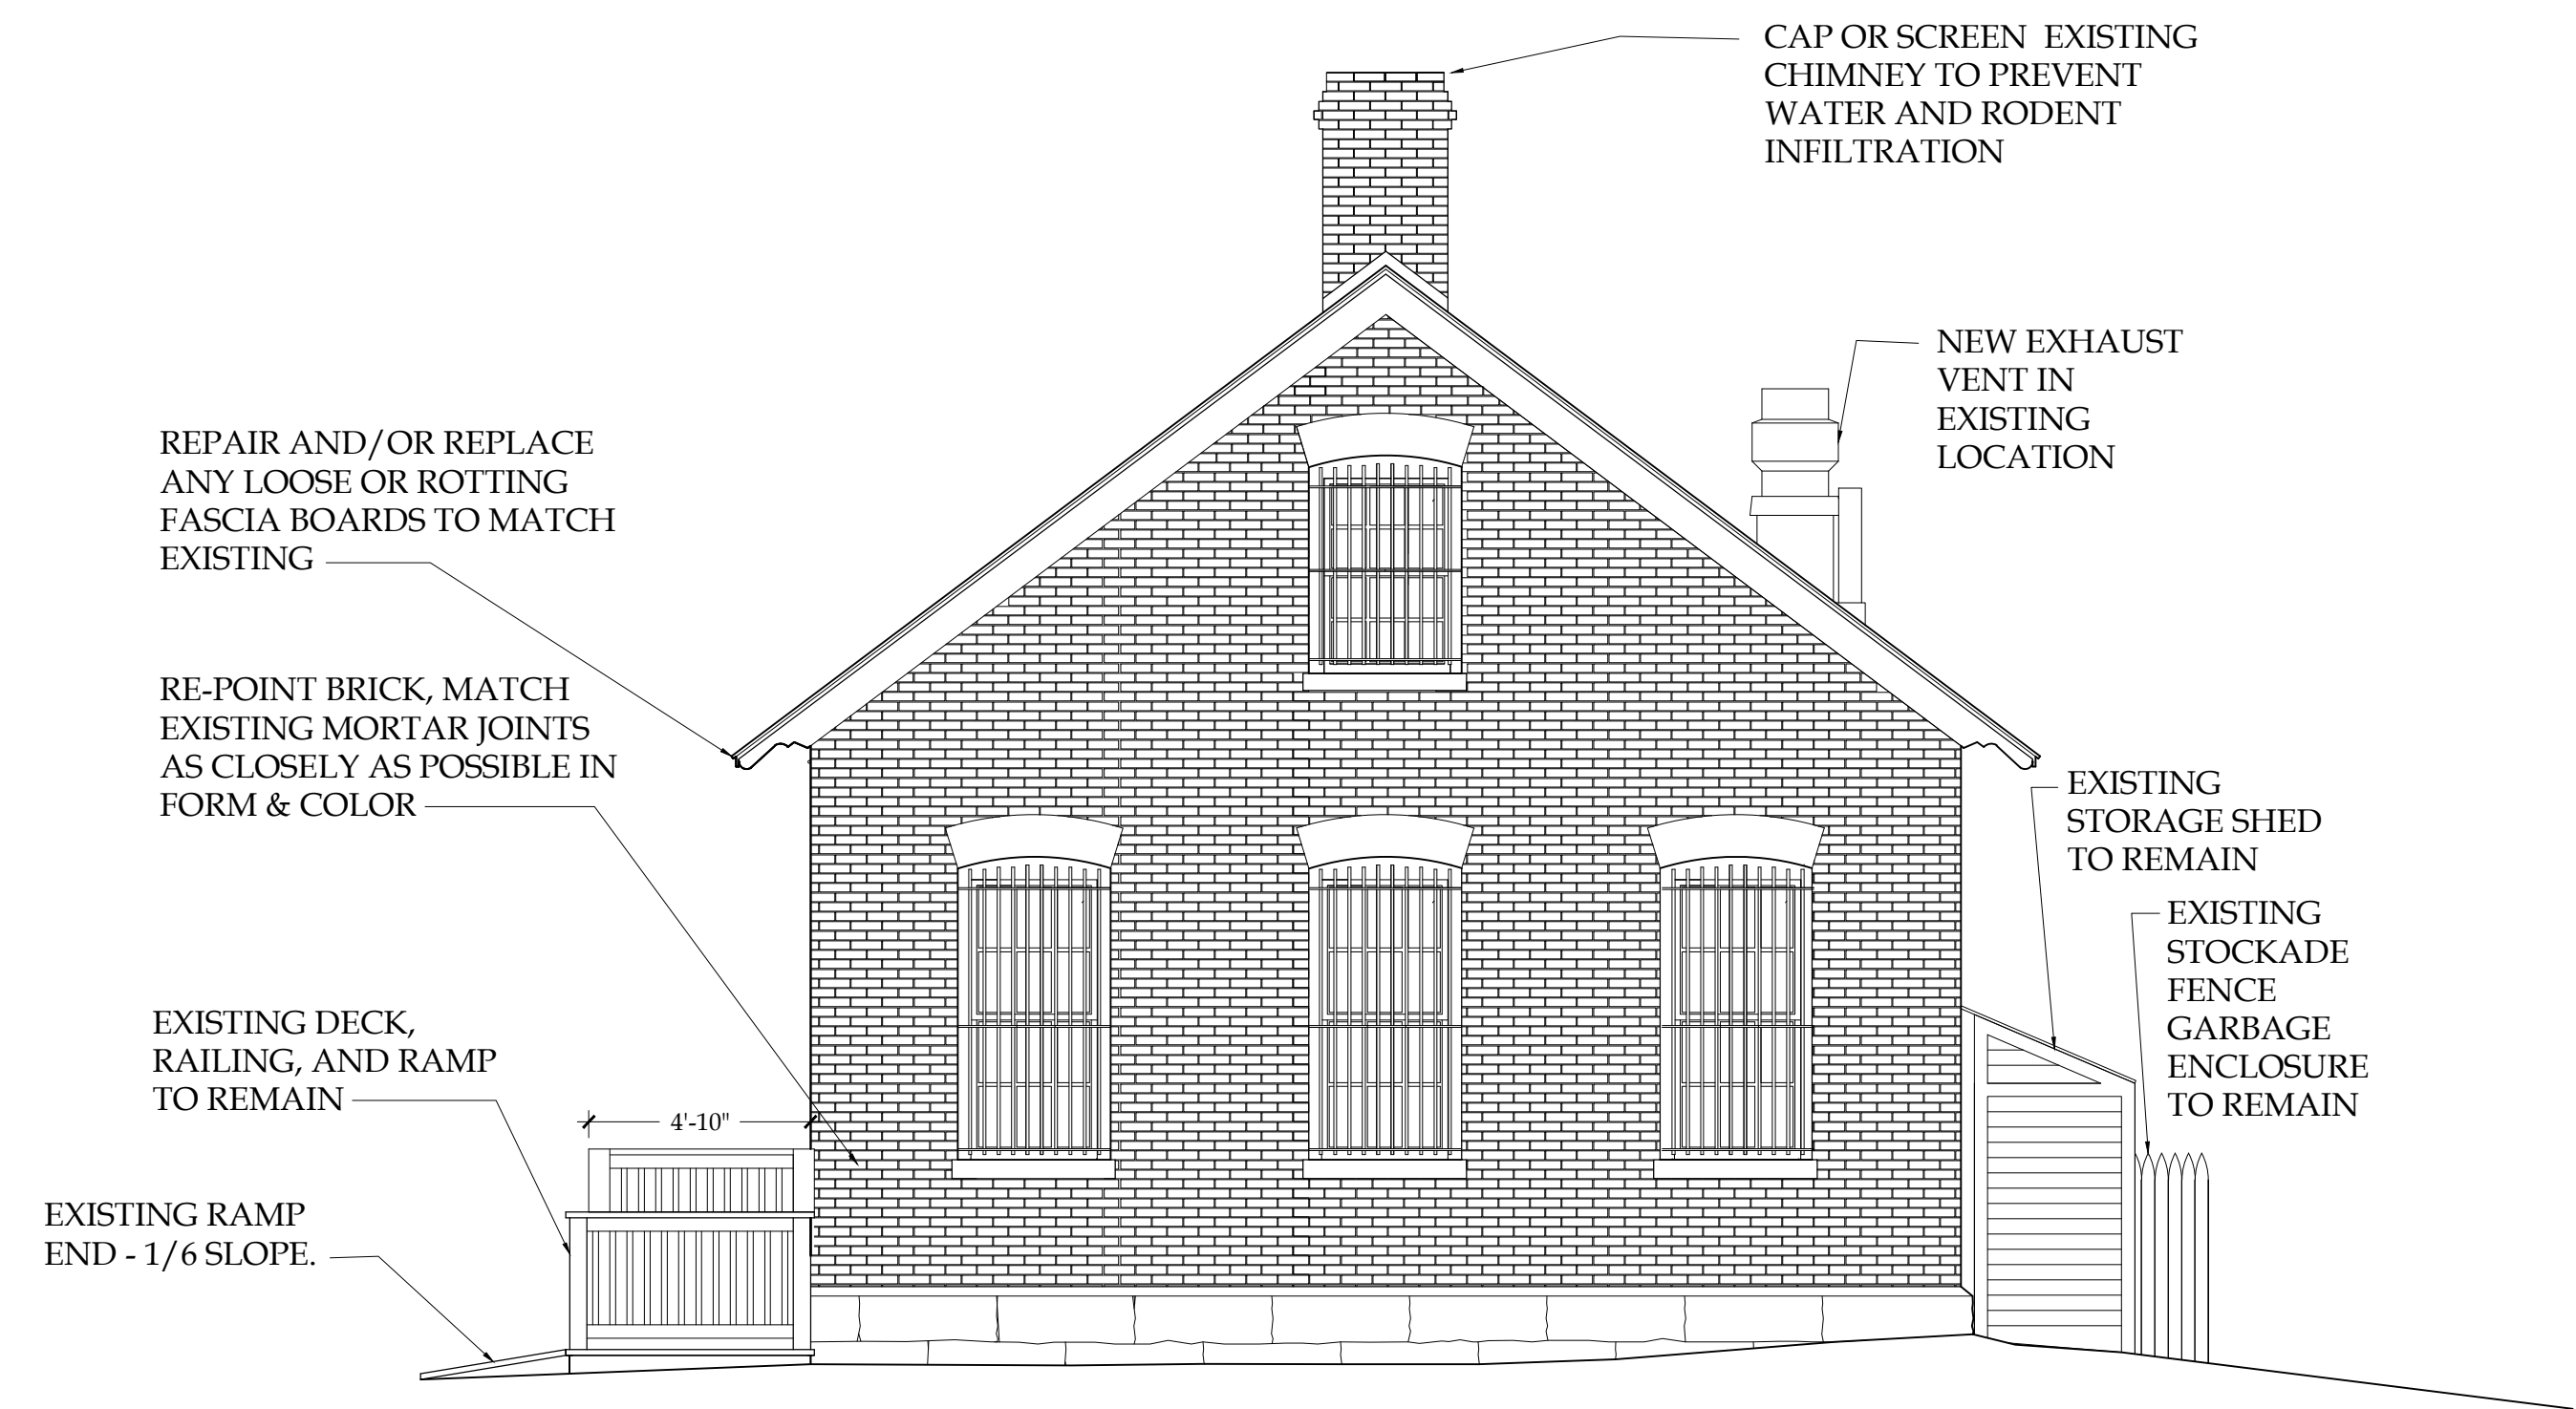

1 EXISTING WEST ELEVATION
 A2.1 Scale: 1/4"=1'-0"



2 SOUTH ELEVATION
 A2.1 Scale: 1/4"=1'-0"

86 PONDFIELD ROAD WEST, BRONXVILLE, NEW YORK 10708

255 DIAMOND AVENUE
 WEST AND SOUTH ELEVATIONS
 FINAL


© COPYRIGHT 2017
 NASTASI VAIL DESIGN, LLC
 THIS DRAWING IS THE
 PROPERTY OF THE DESIGN
 AND MAY NOT BE
 REPRODUCED OR
 TRANSMITTED IN ANY
 FORM OR BY ANY
 MEANS, WITHOUT THE
 WRITTEN PERMISSION
 OF THE DESIGN PROFESSIONAL

MRS. ALEXANDRA WIGHT
 255 DIAMOND AVENUE
 PORTLAND, MAINE 04109

DATE: 3/19/18
 SCALE: AS NOTED
 SHEET NO: A2.1

REVISIONS

DATE	REVISIONS

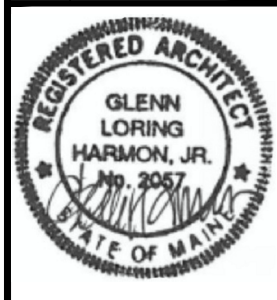

NASTASI VAIL DESIGN, LLC