


1 MAIN DINING ROOM: EAST ELEVATION  
 1-1.1 Scale: 1/2"=1'-0"



2 MAIN DINING ROOM: WEST ELEVATION  
 1-1.1 Scale: 1/2"=1'-0"

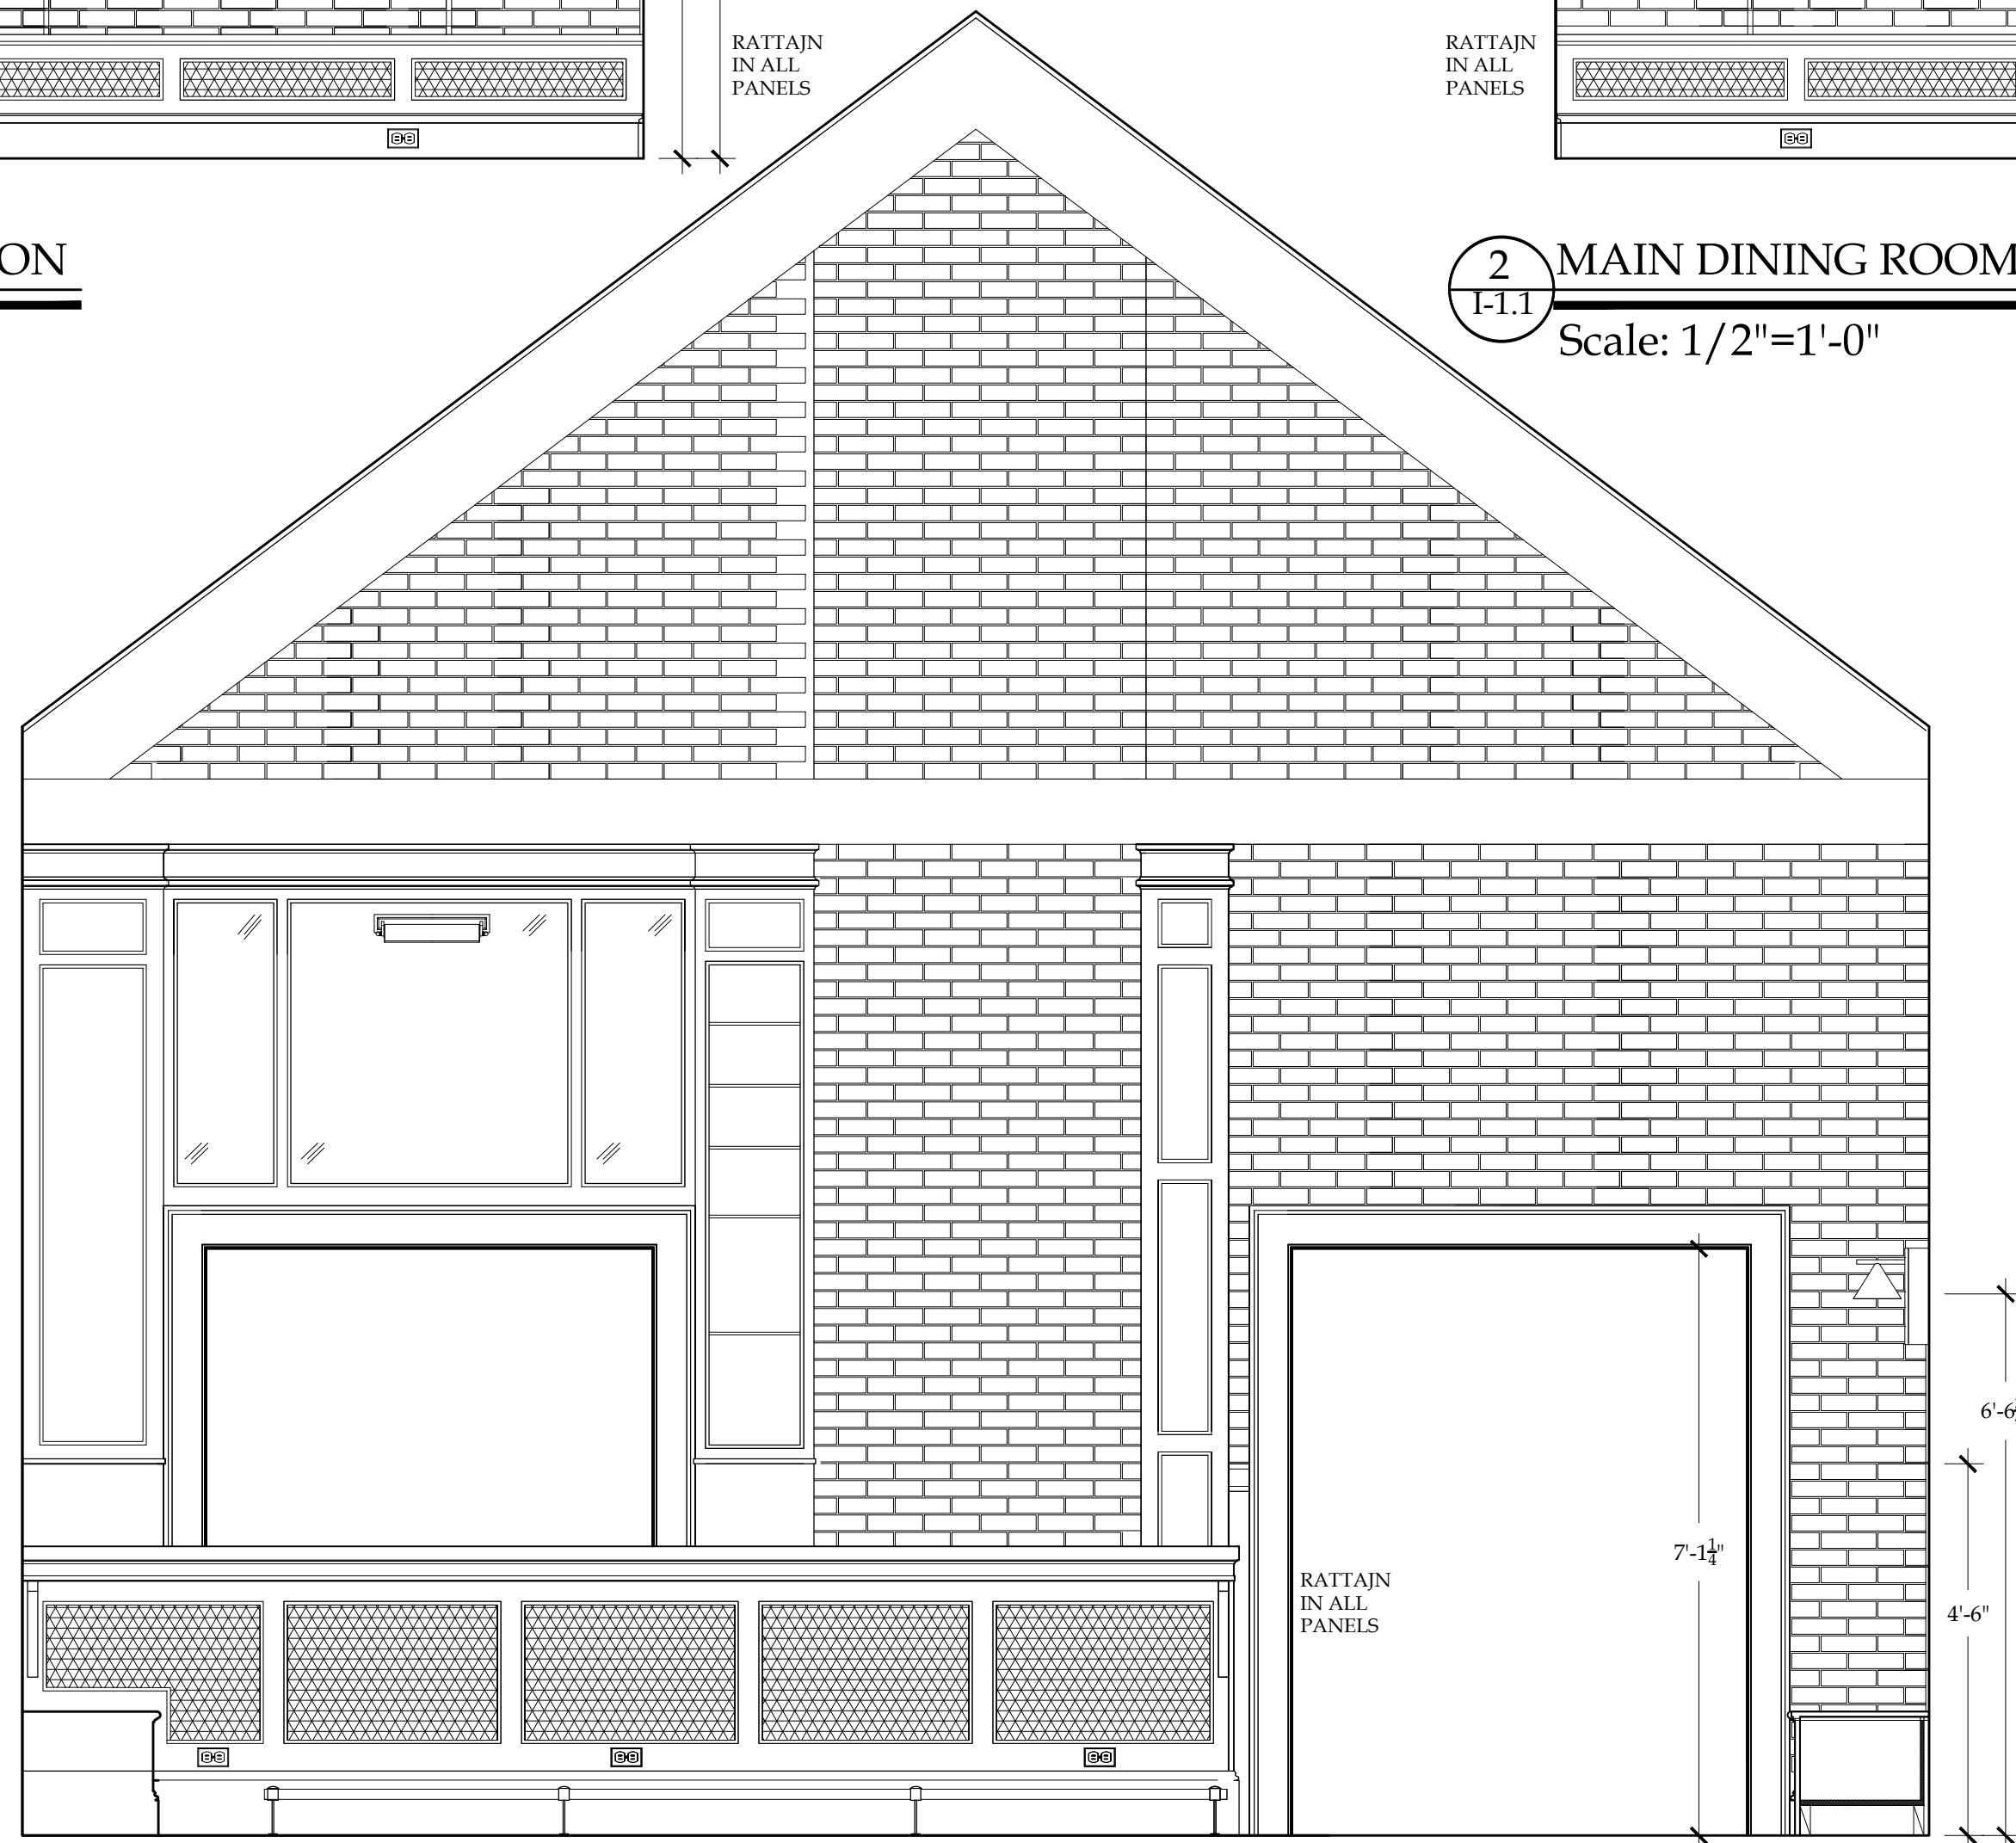

3 MAIN DINING ROOM: NORTH ELEVATION  
 1-1.1 Scale: 1/2"=1'-0"



4 MAIN DINING ROOM: SOUTH ELEVATION  
 1-1.1 Scale: 1/2"=1'-0"

WINDOW CASING TO FOLLOW CURVE OF THE WINDOW SURROUND (NO TABS- TABS CAN BE PAINTED TO MATCH WALL)

WINDOW CASING TO FOLLOW CURVE OF THE WINDOW SURROUND (NO TABS- TABS CAN BE PAINTED TO MATCH WALL)

REVISIONS	
DATE	REMARKS



255 DIAMOND AVENUE  
 INTERIOR ELEVATIONS  
 MAIN DINING ROOM -FINAL

© COPYRIGHT 2017  
 NASTASI VAIL DESIGN.  
 THIS DRAWING IS THE  
 PROPERTY OF THE  
 ARCHITECT AND MAY NOT BE  
 REPRODUCED OR  
 TRANSMITTED IN ANY  
 FORM OR BY ANY  
 MEANS WITHOUT THE  
 WRITTEN PERMISSION.