




ALL DIMENSIONS MUST BE VERIFIED IN THE FIELD PRIOR TO CONSTRUCTION

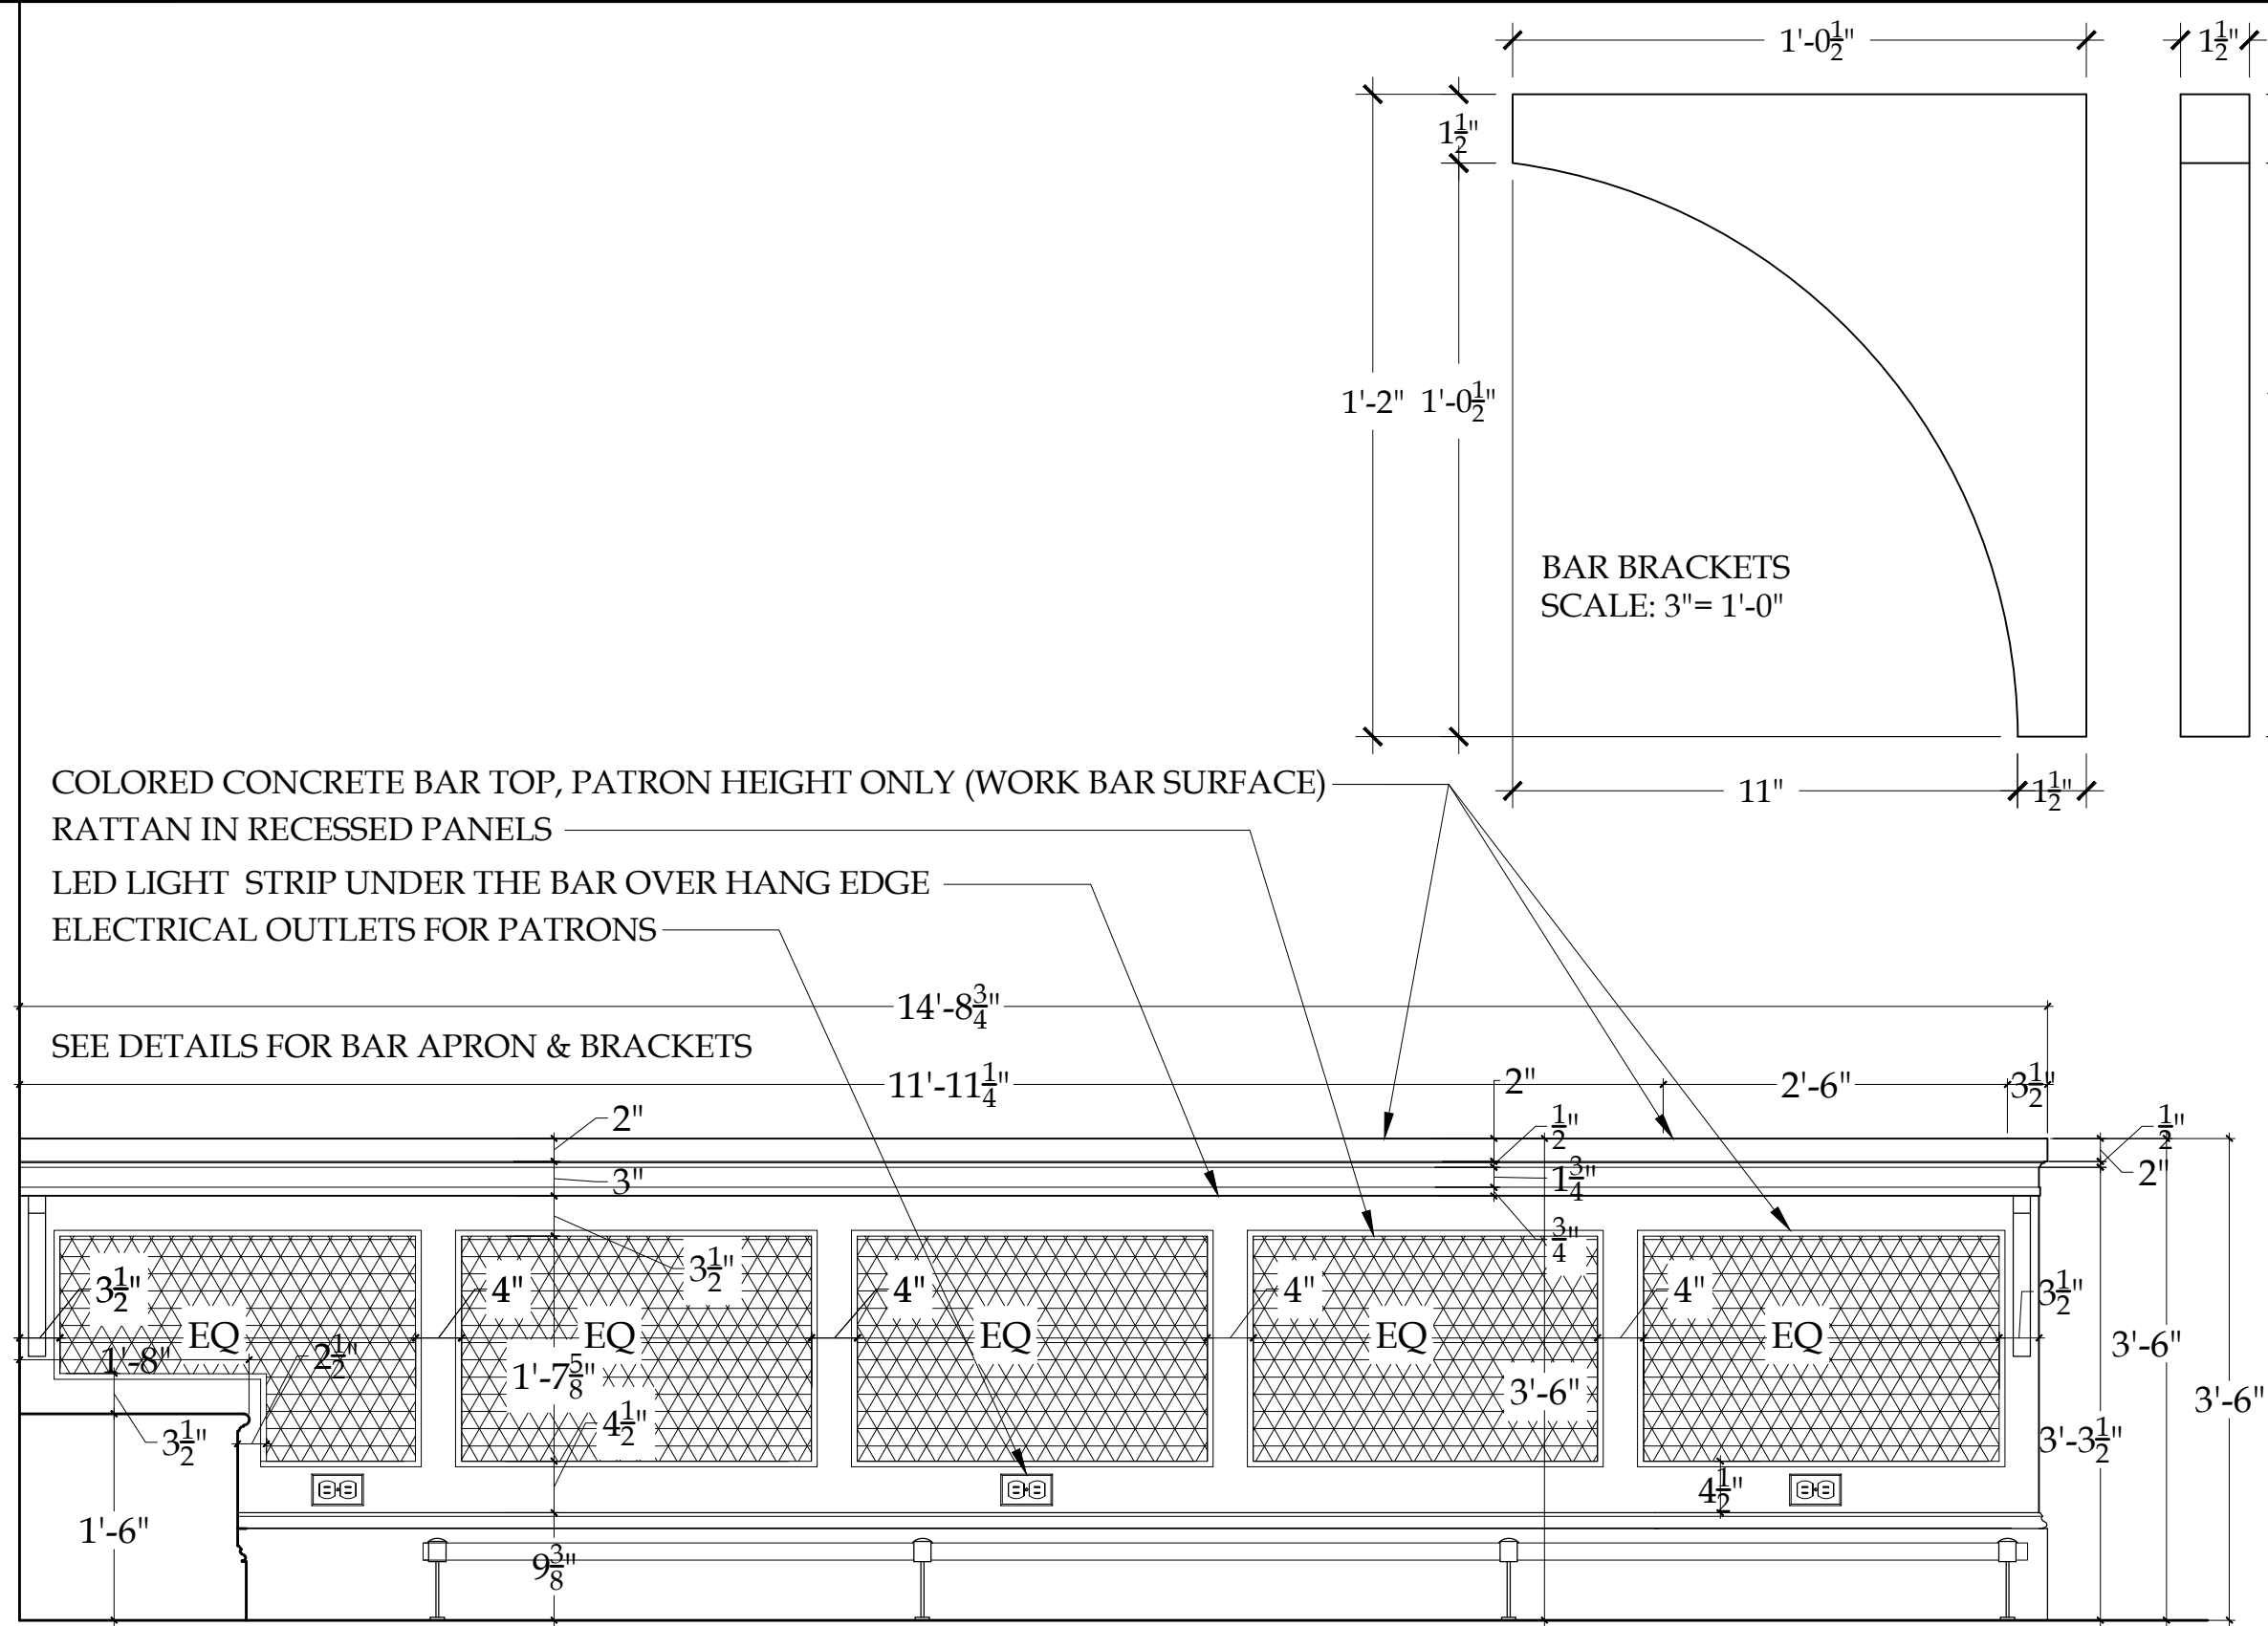


1 MAIN DINING ROOM: NORTH ELEVATION @ BAR  
Scale: 3/4"=1'-0"

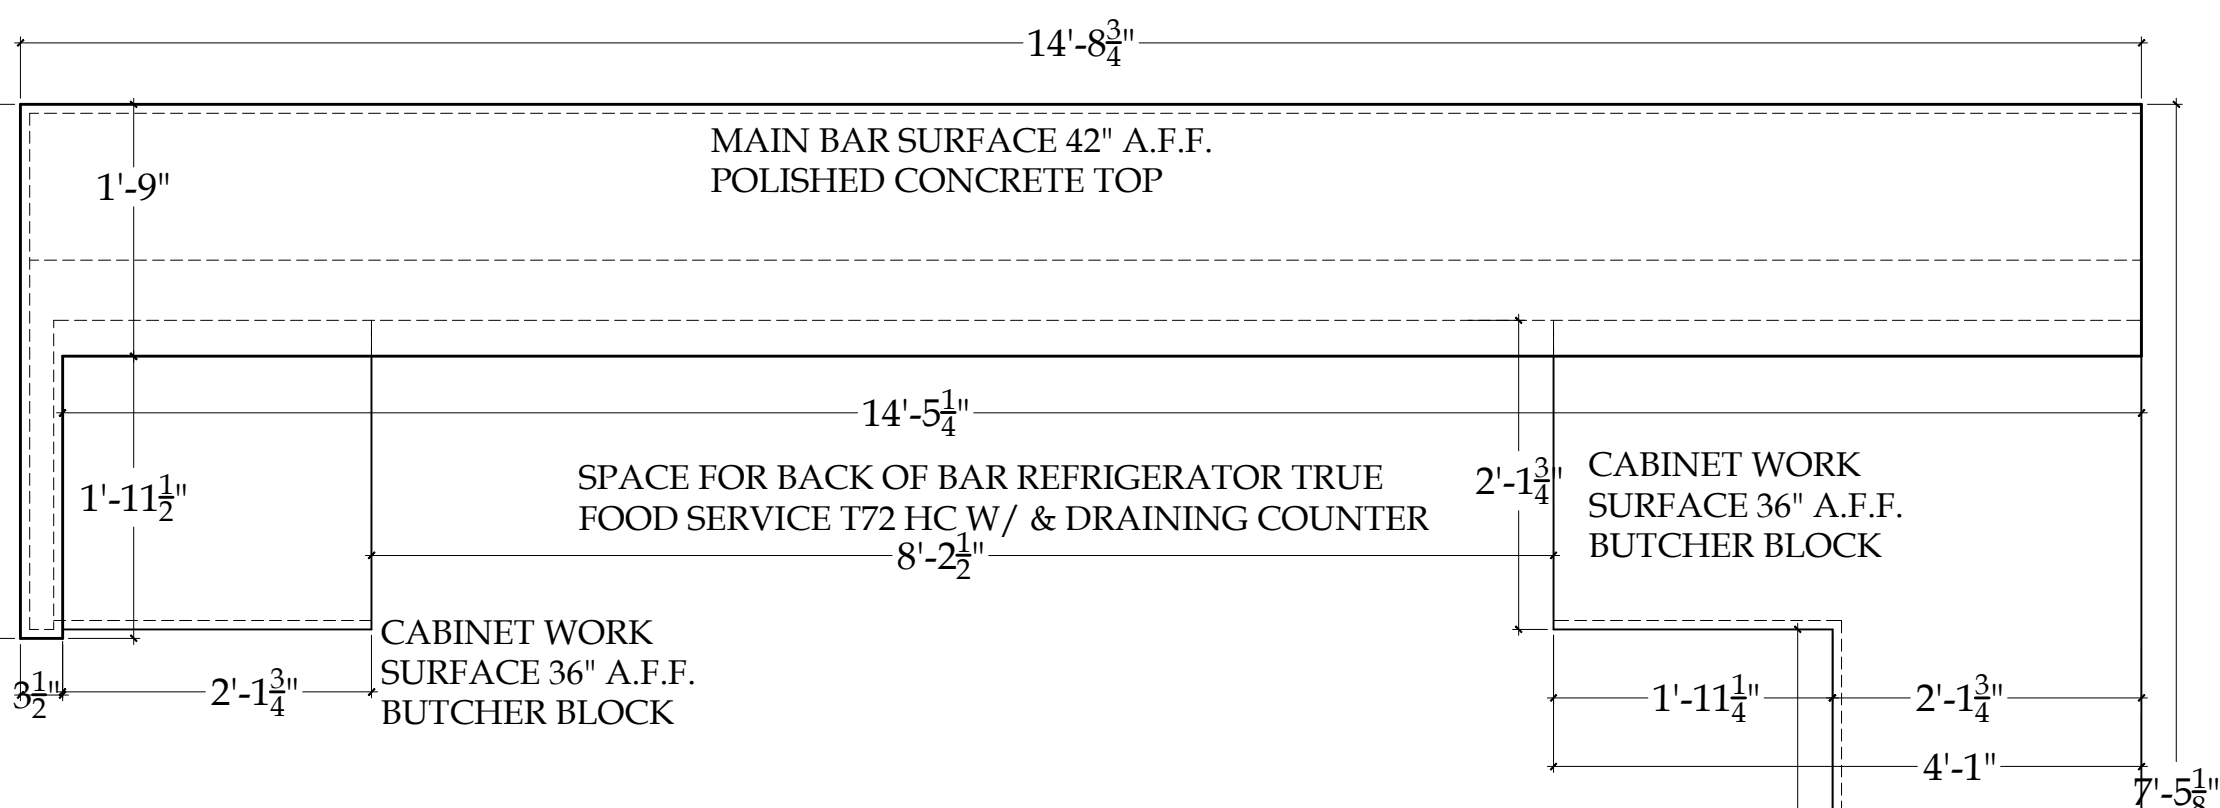


4 MAIN DINING ROOM: NORTH ELEVATION @ BAR  
Scale: 3/4"=1'-0"

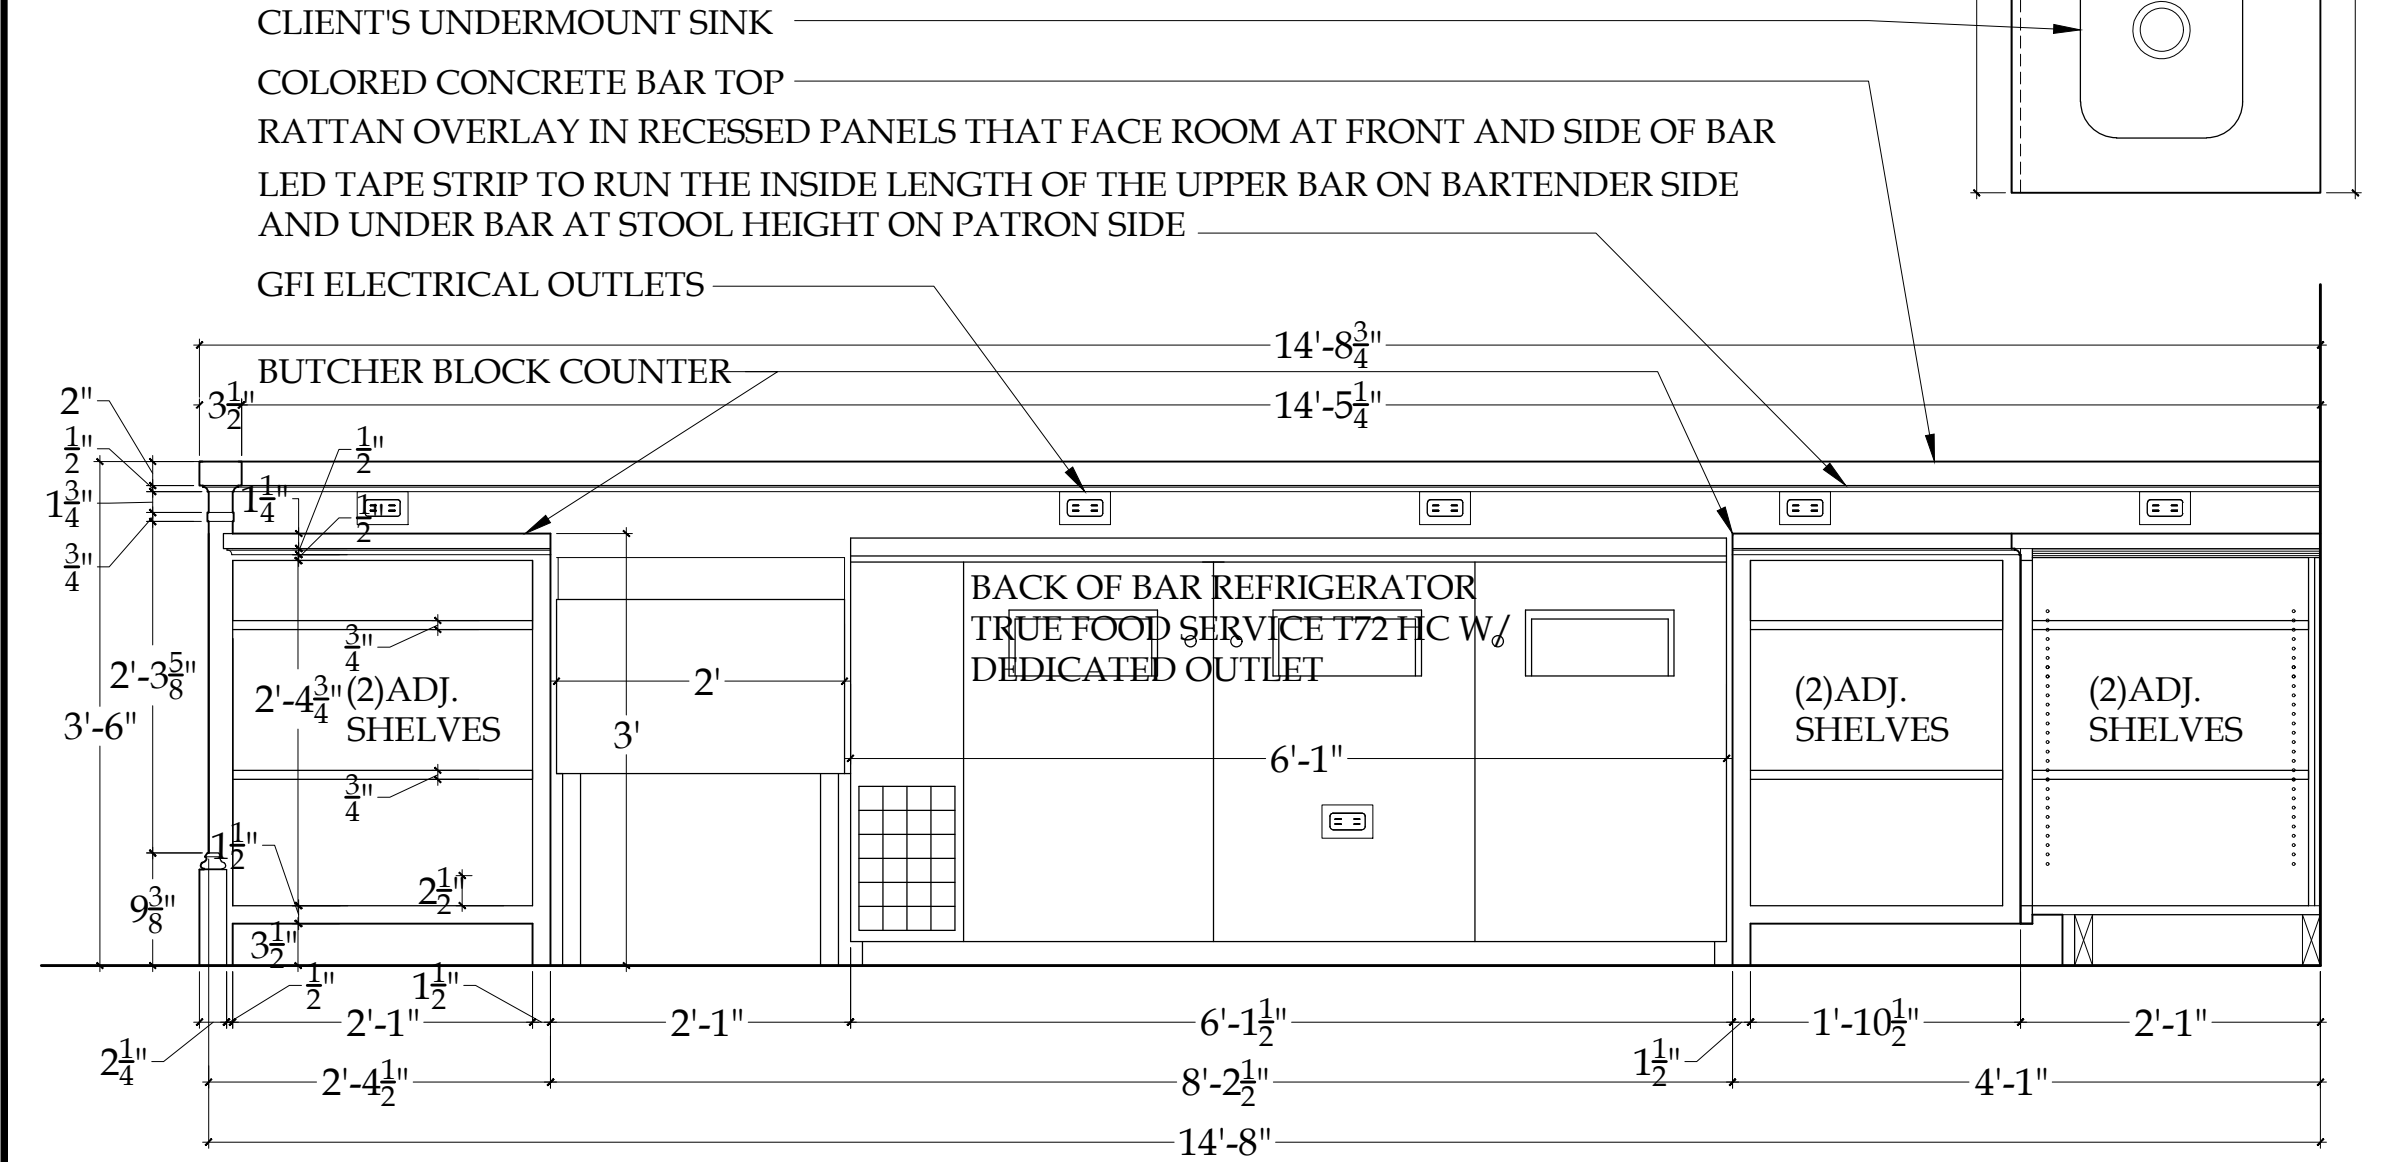


5 MAIN DINING ROOM: SOUTH ELEVATION @ INSIDE BAR  
Scale: 3/4"=1'-0"

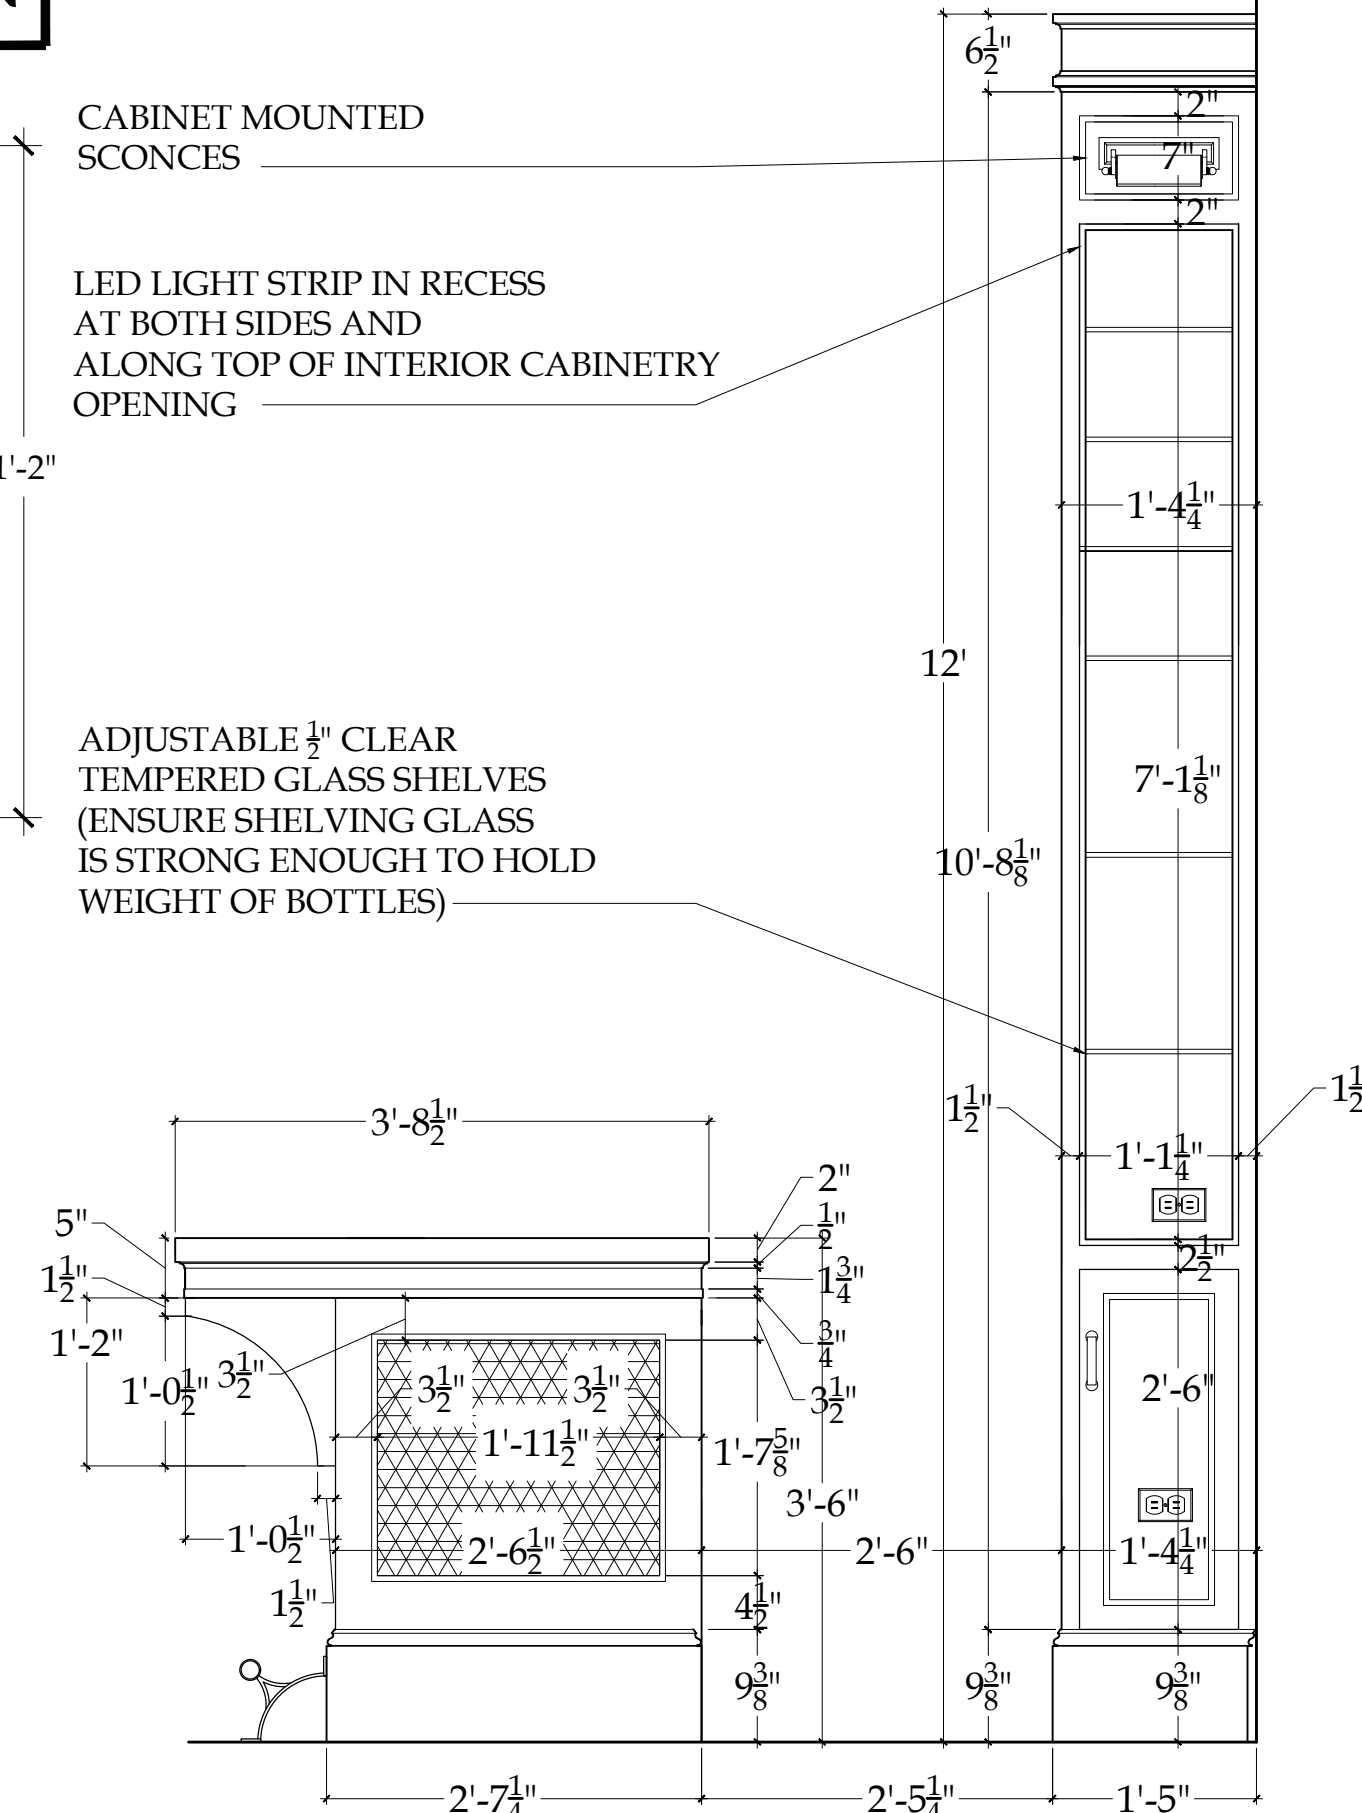


2 MAIN DINING ROOM: EAST ELEVATION @ BAR  
Scale: 3/4"=1'-0"

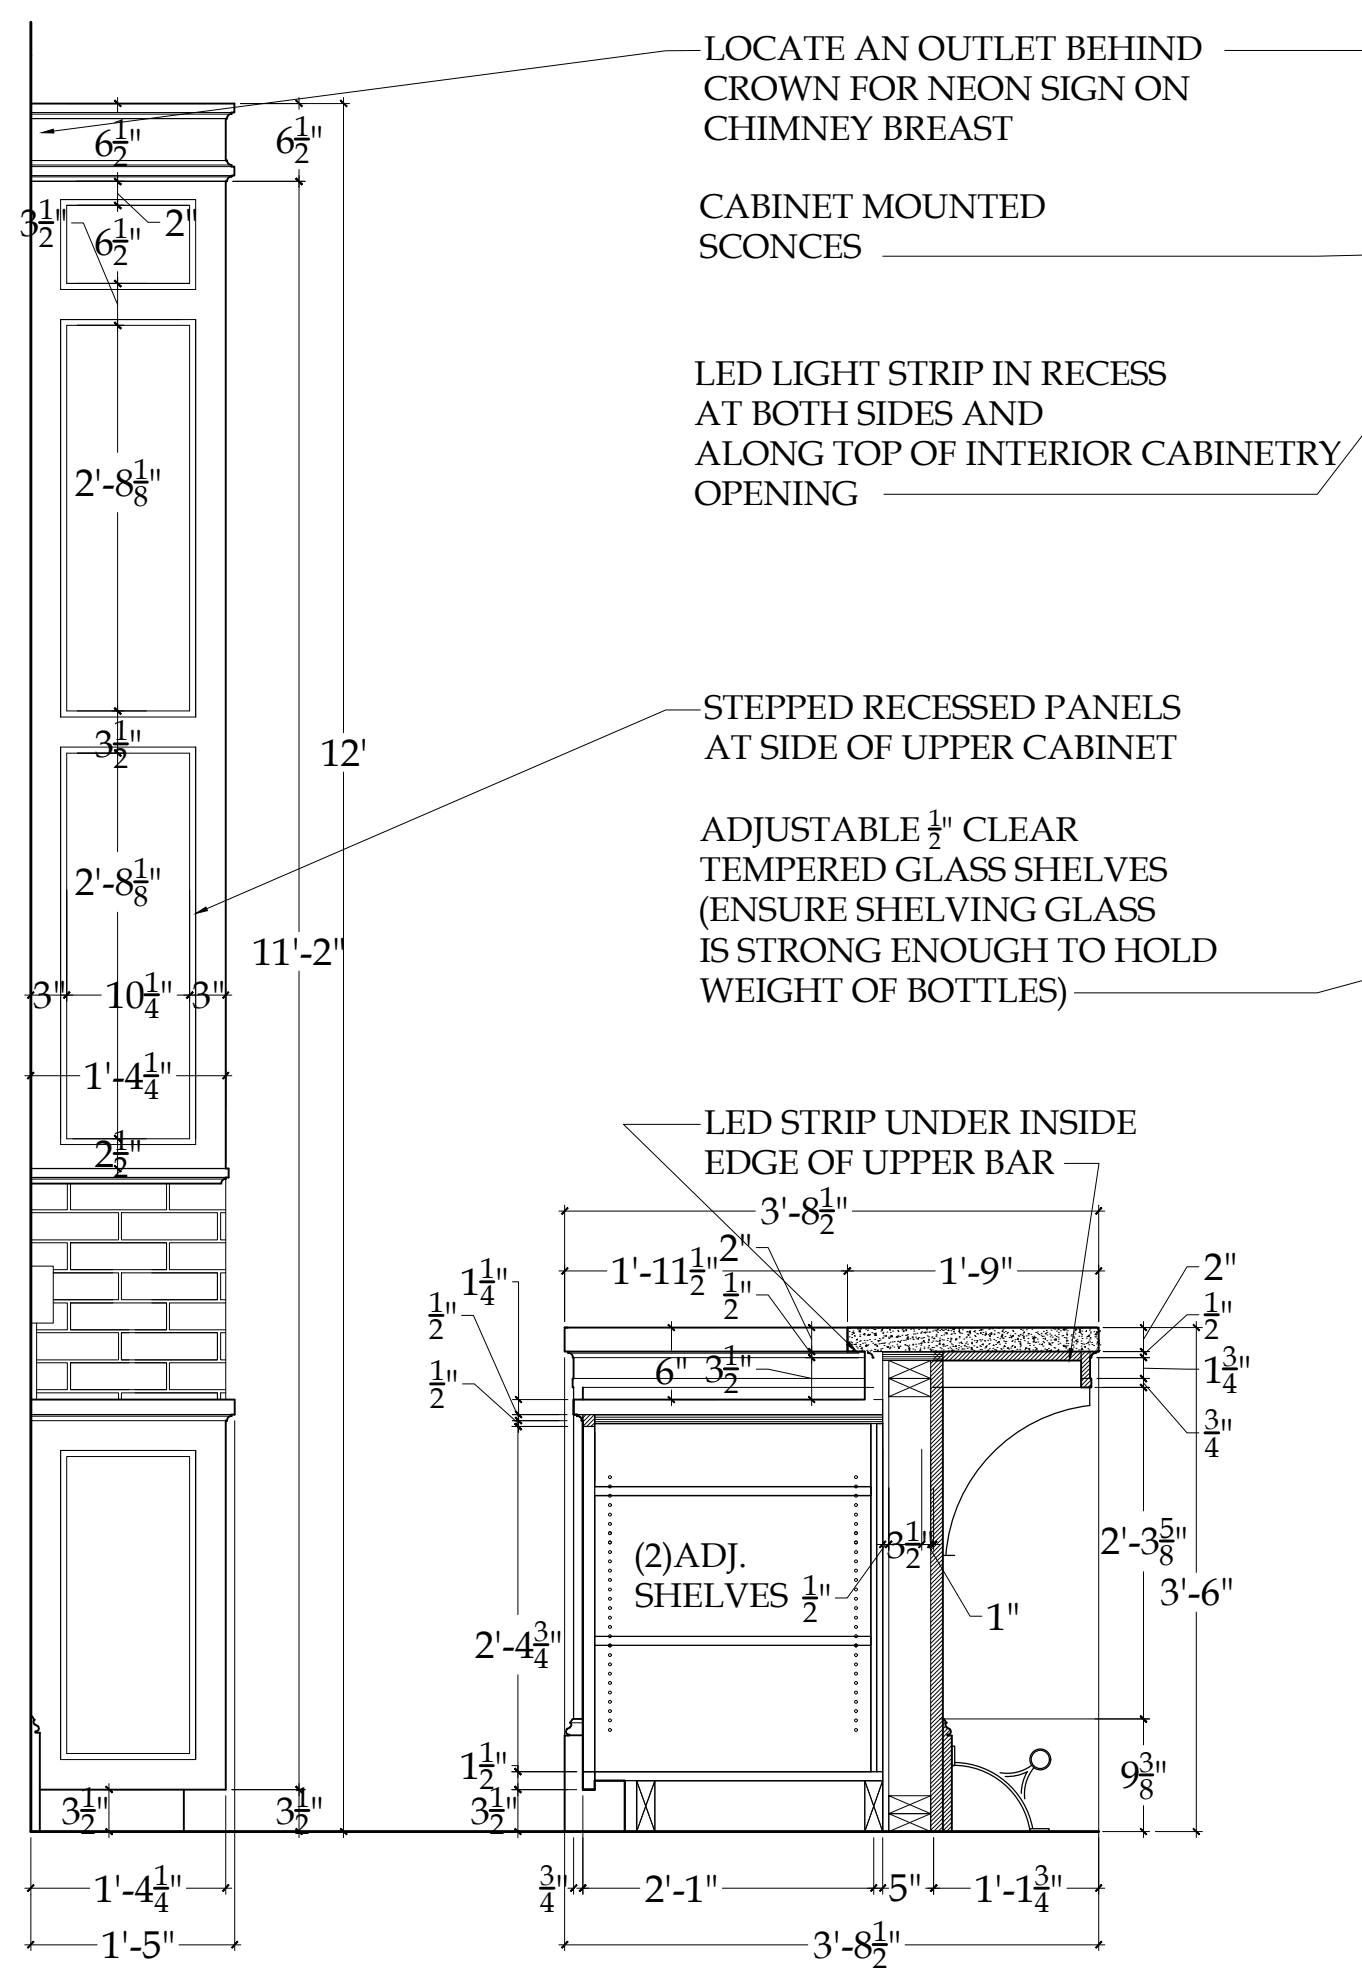

6 MAIN DINING ROOM: EAST ELEVATION @ BAR  
Scale: 3/4"=1'-0"

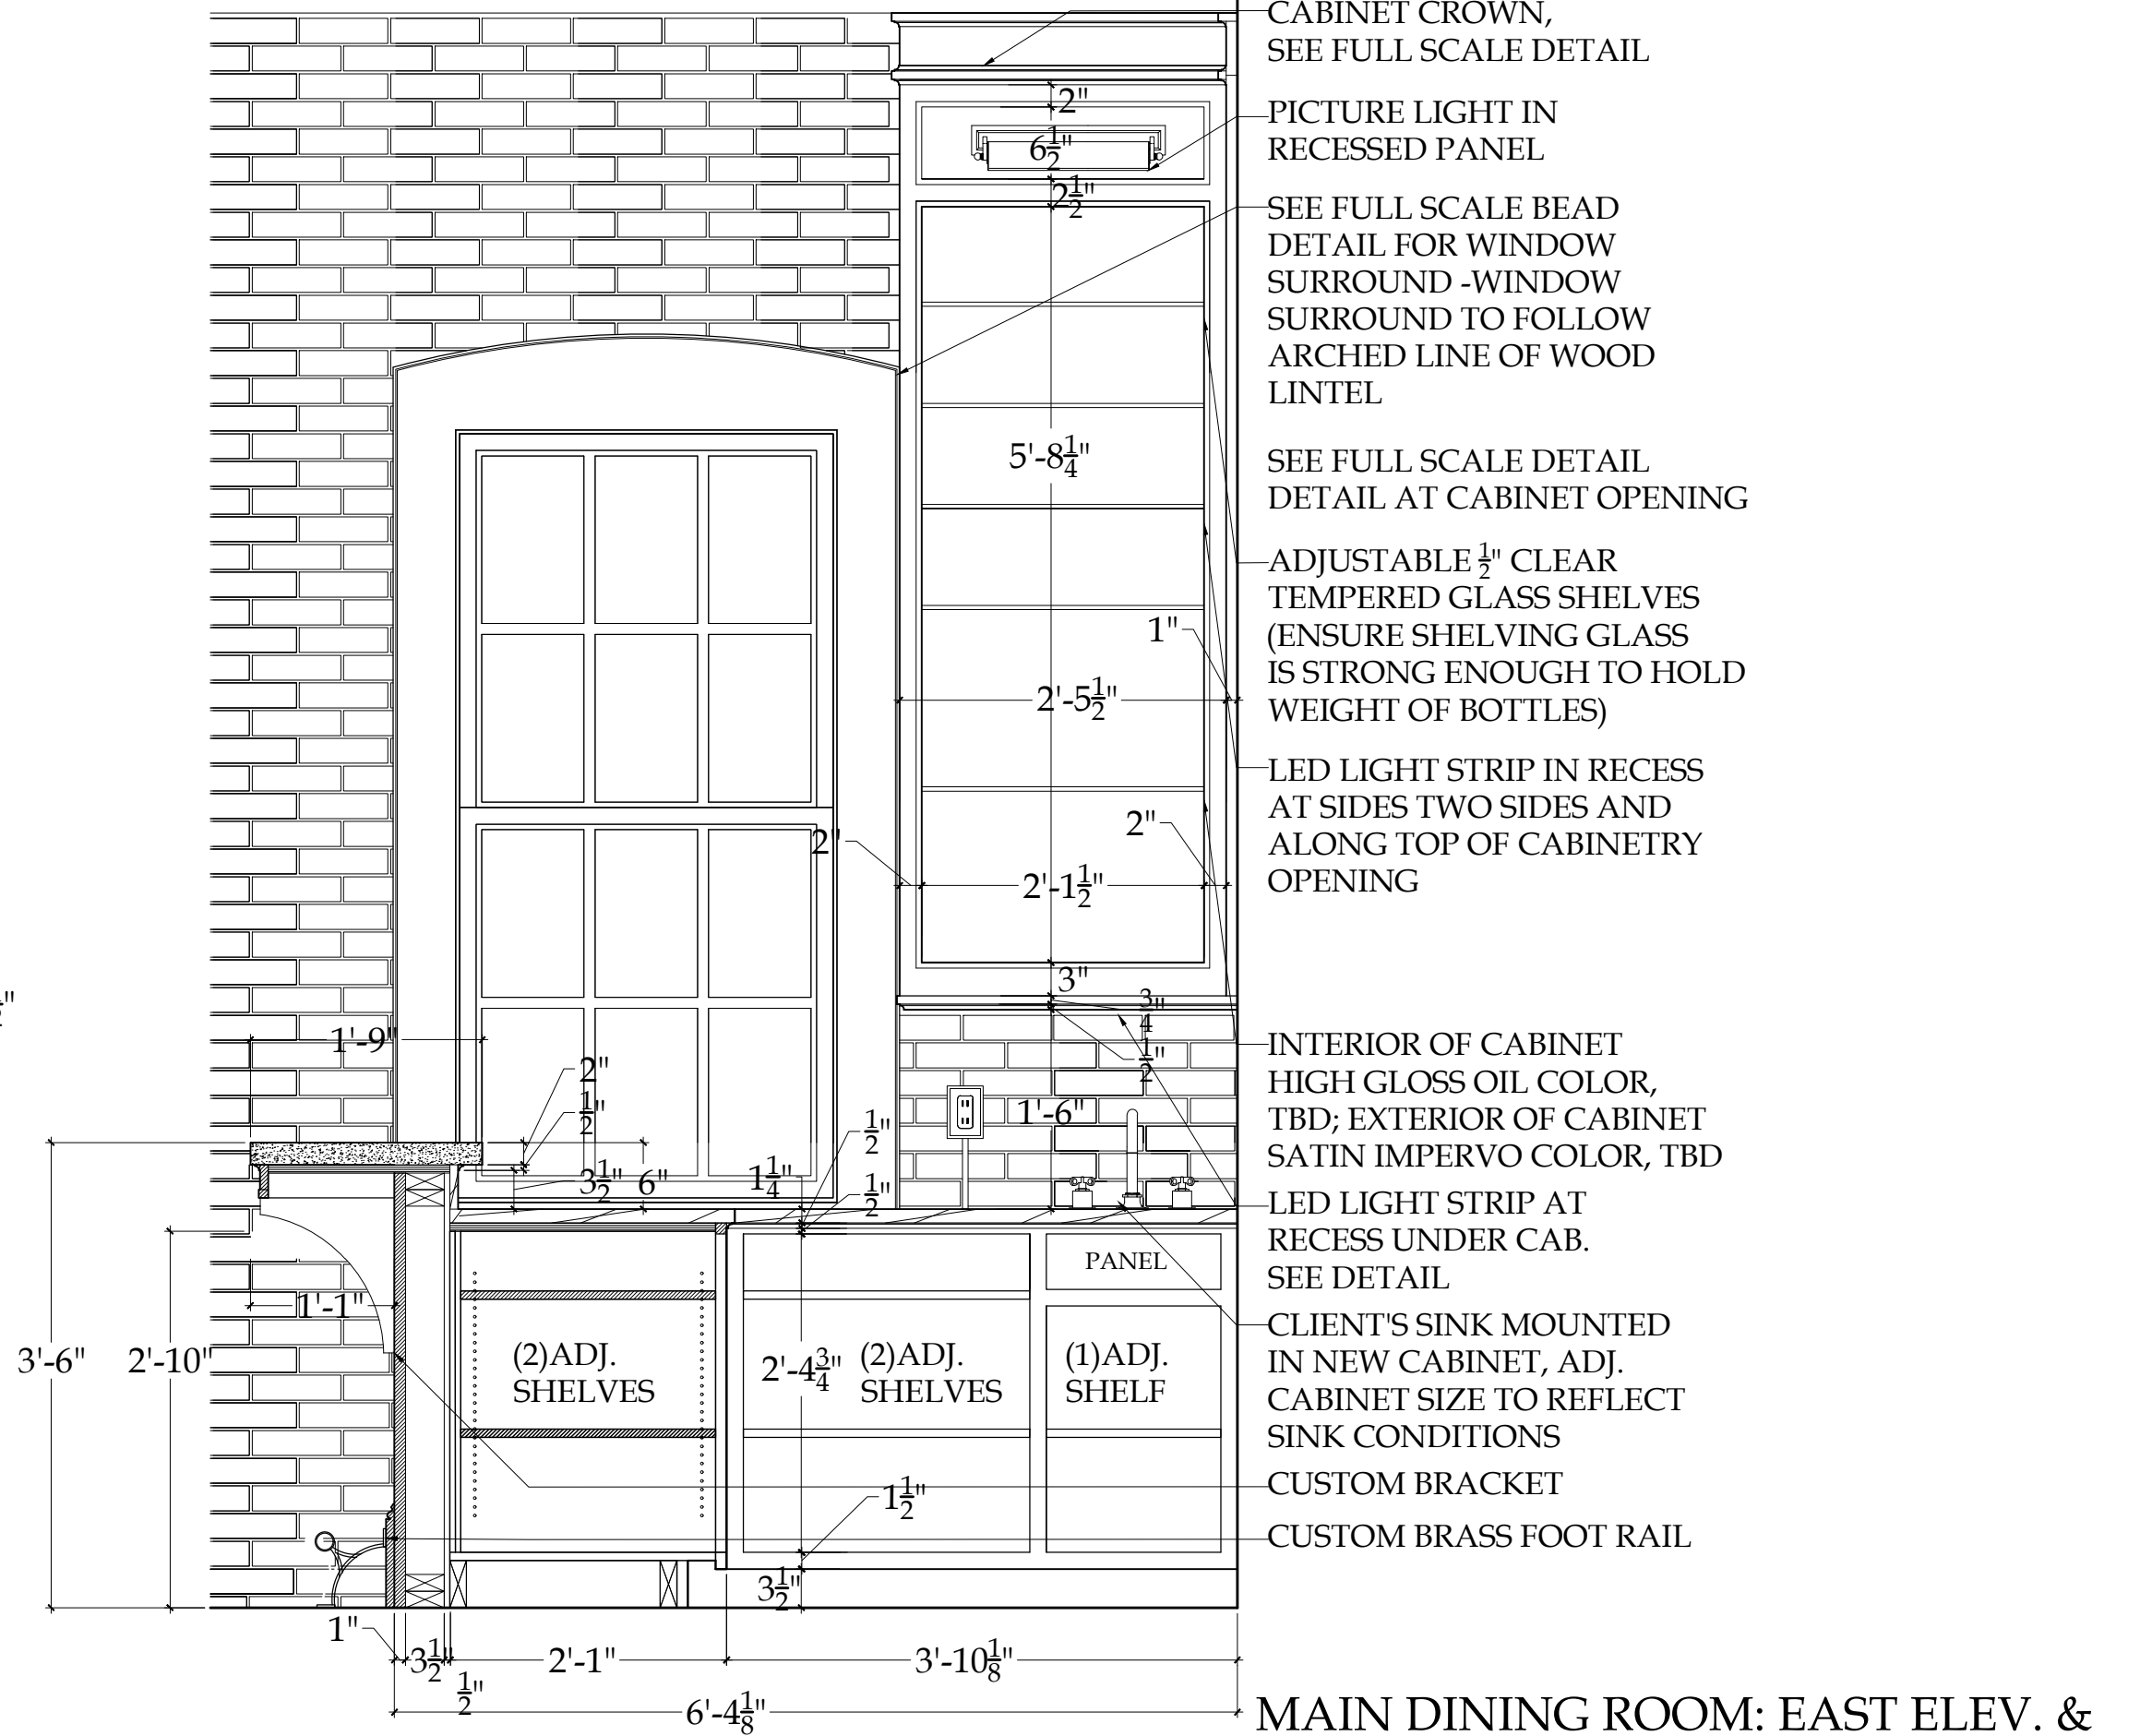

3 MAIN DINING ROOM: EAST ELEV. & SECTION @ INSIDE BAR  
Scale: 3/4"=1'-0"

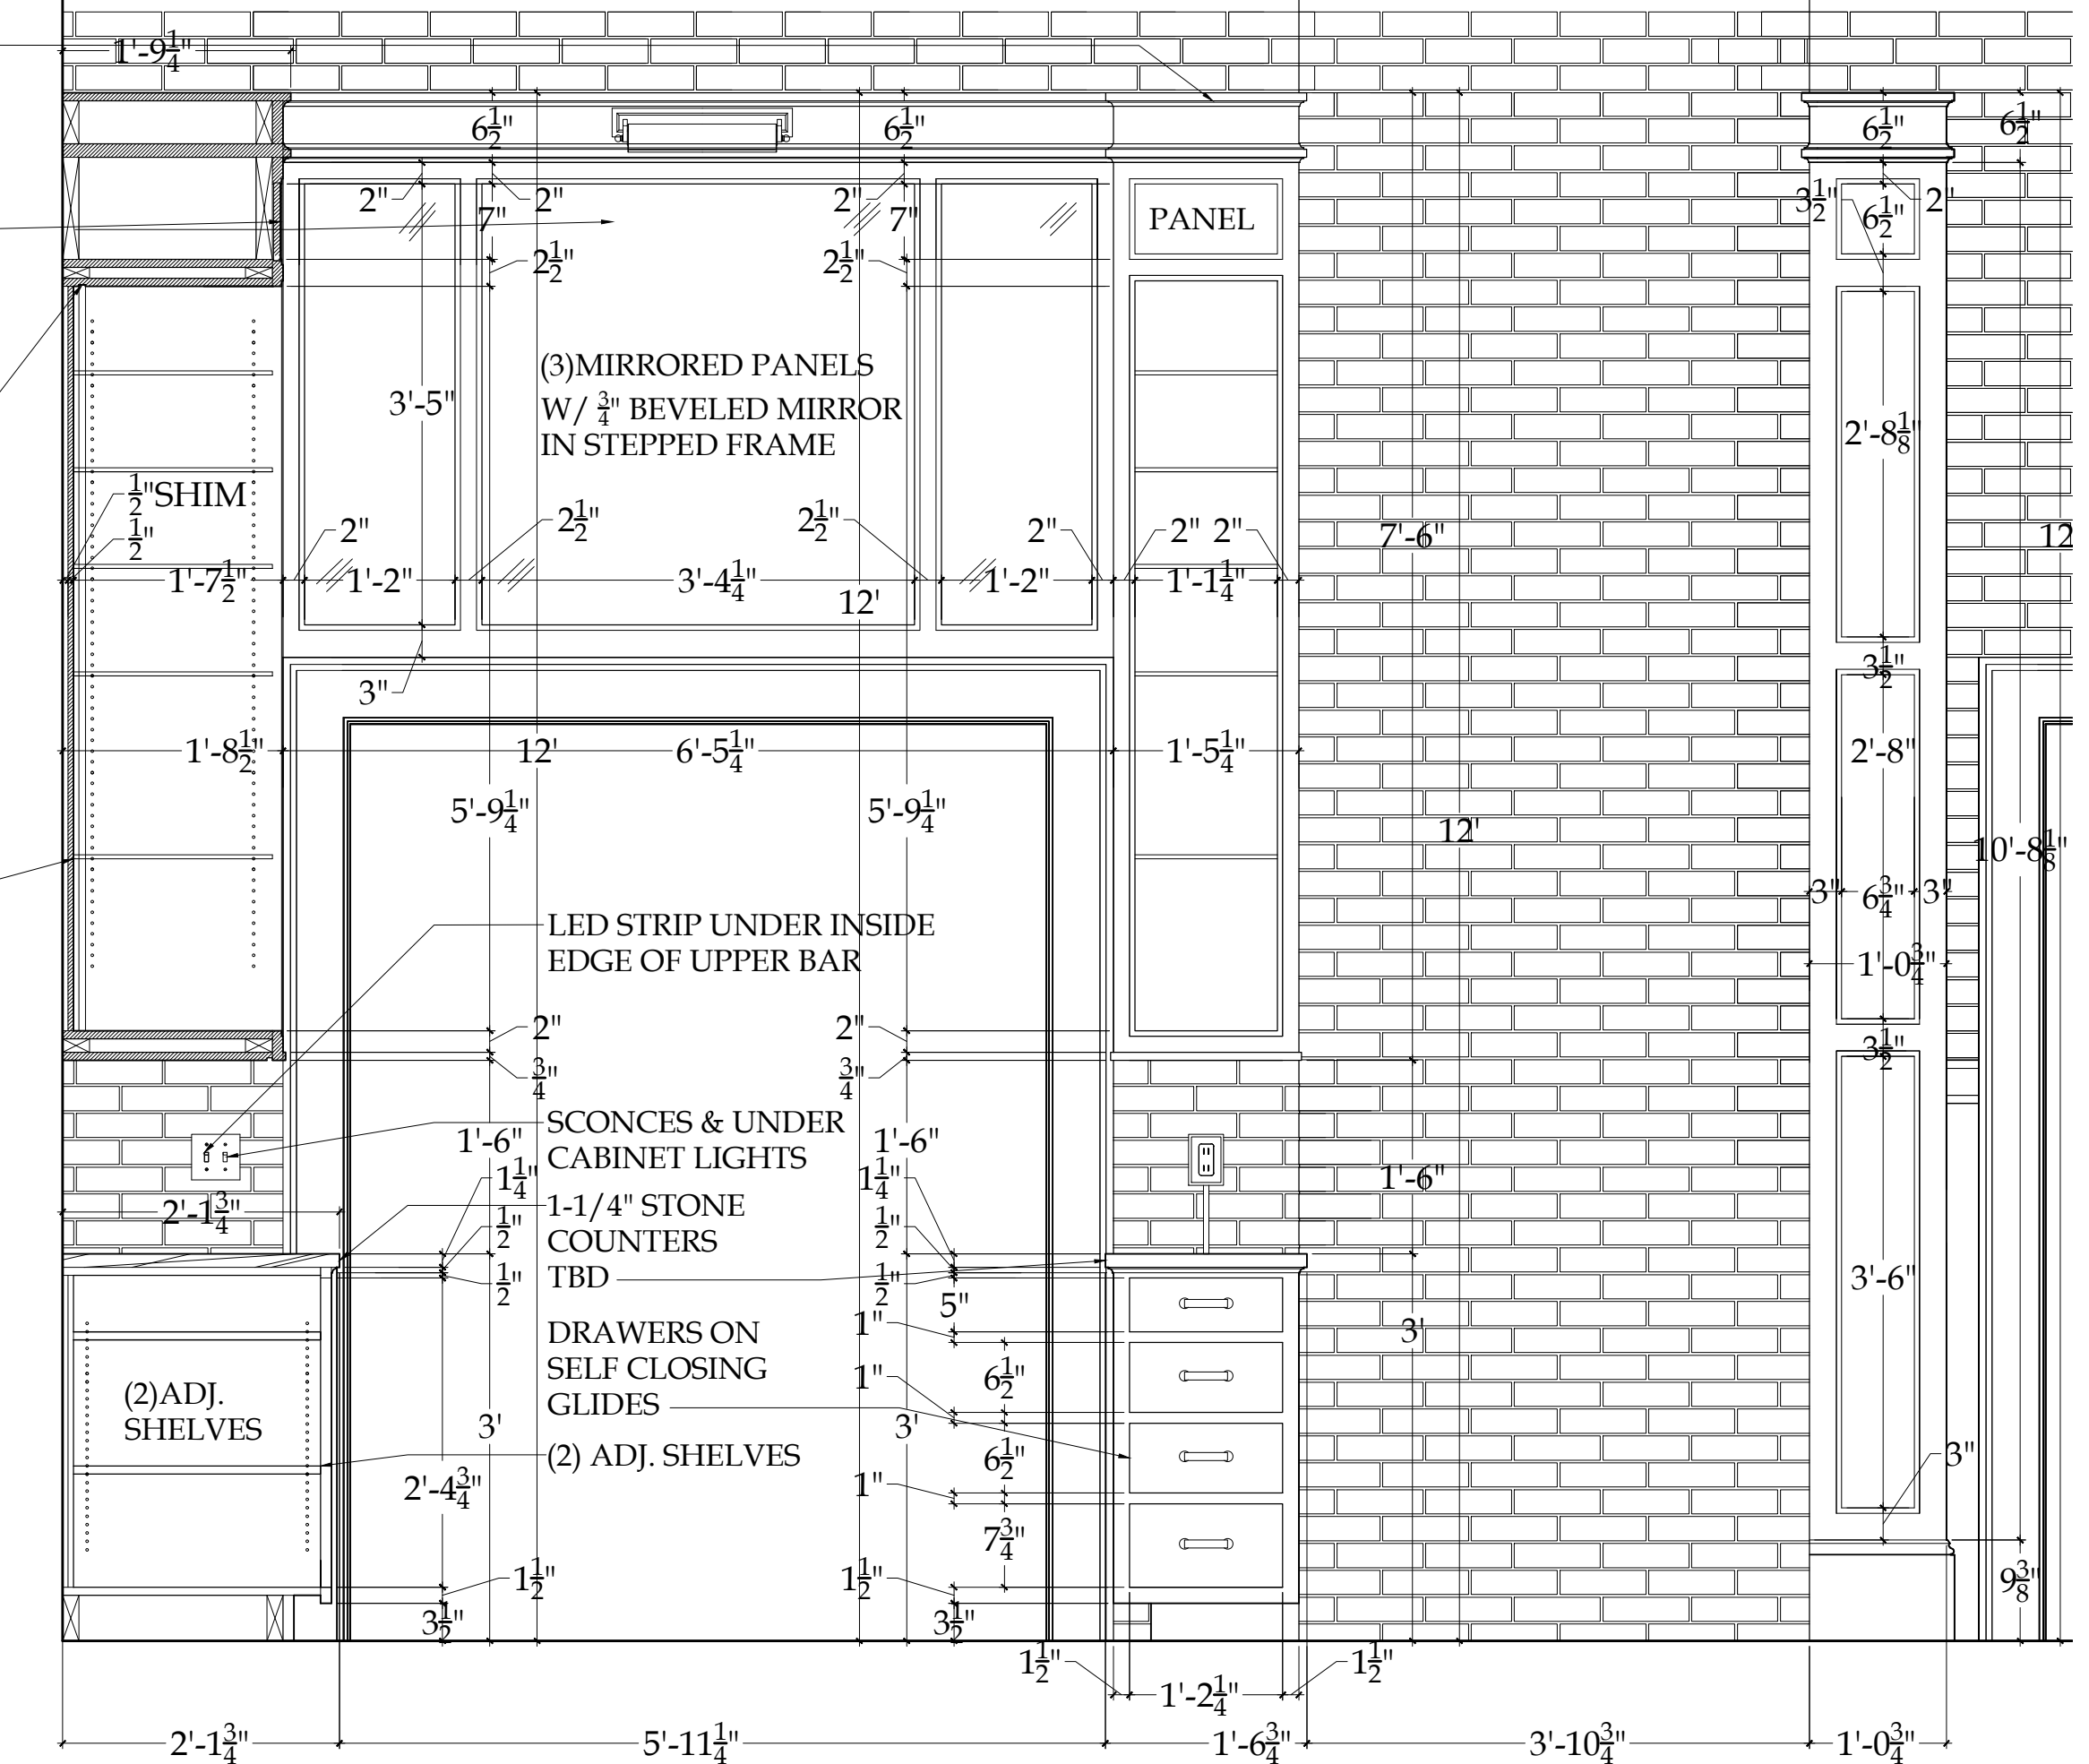

7 MAIN DINING ROOM: EAST ELEVATION @ INSIDE BAR  
Scale: 3/4"=1'-0"