




1 KITCHEN: EAST ELEVATION
Scale: 3/4"=1'-0"

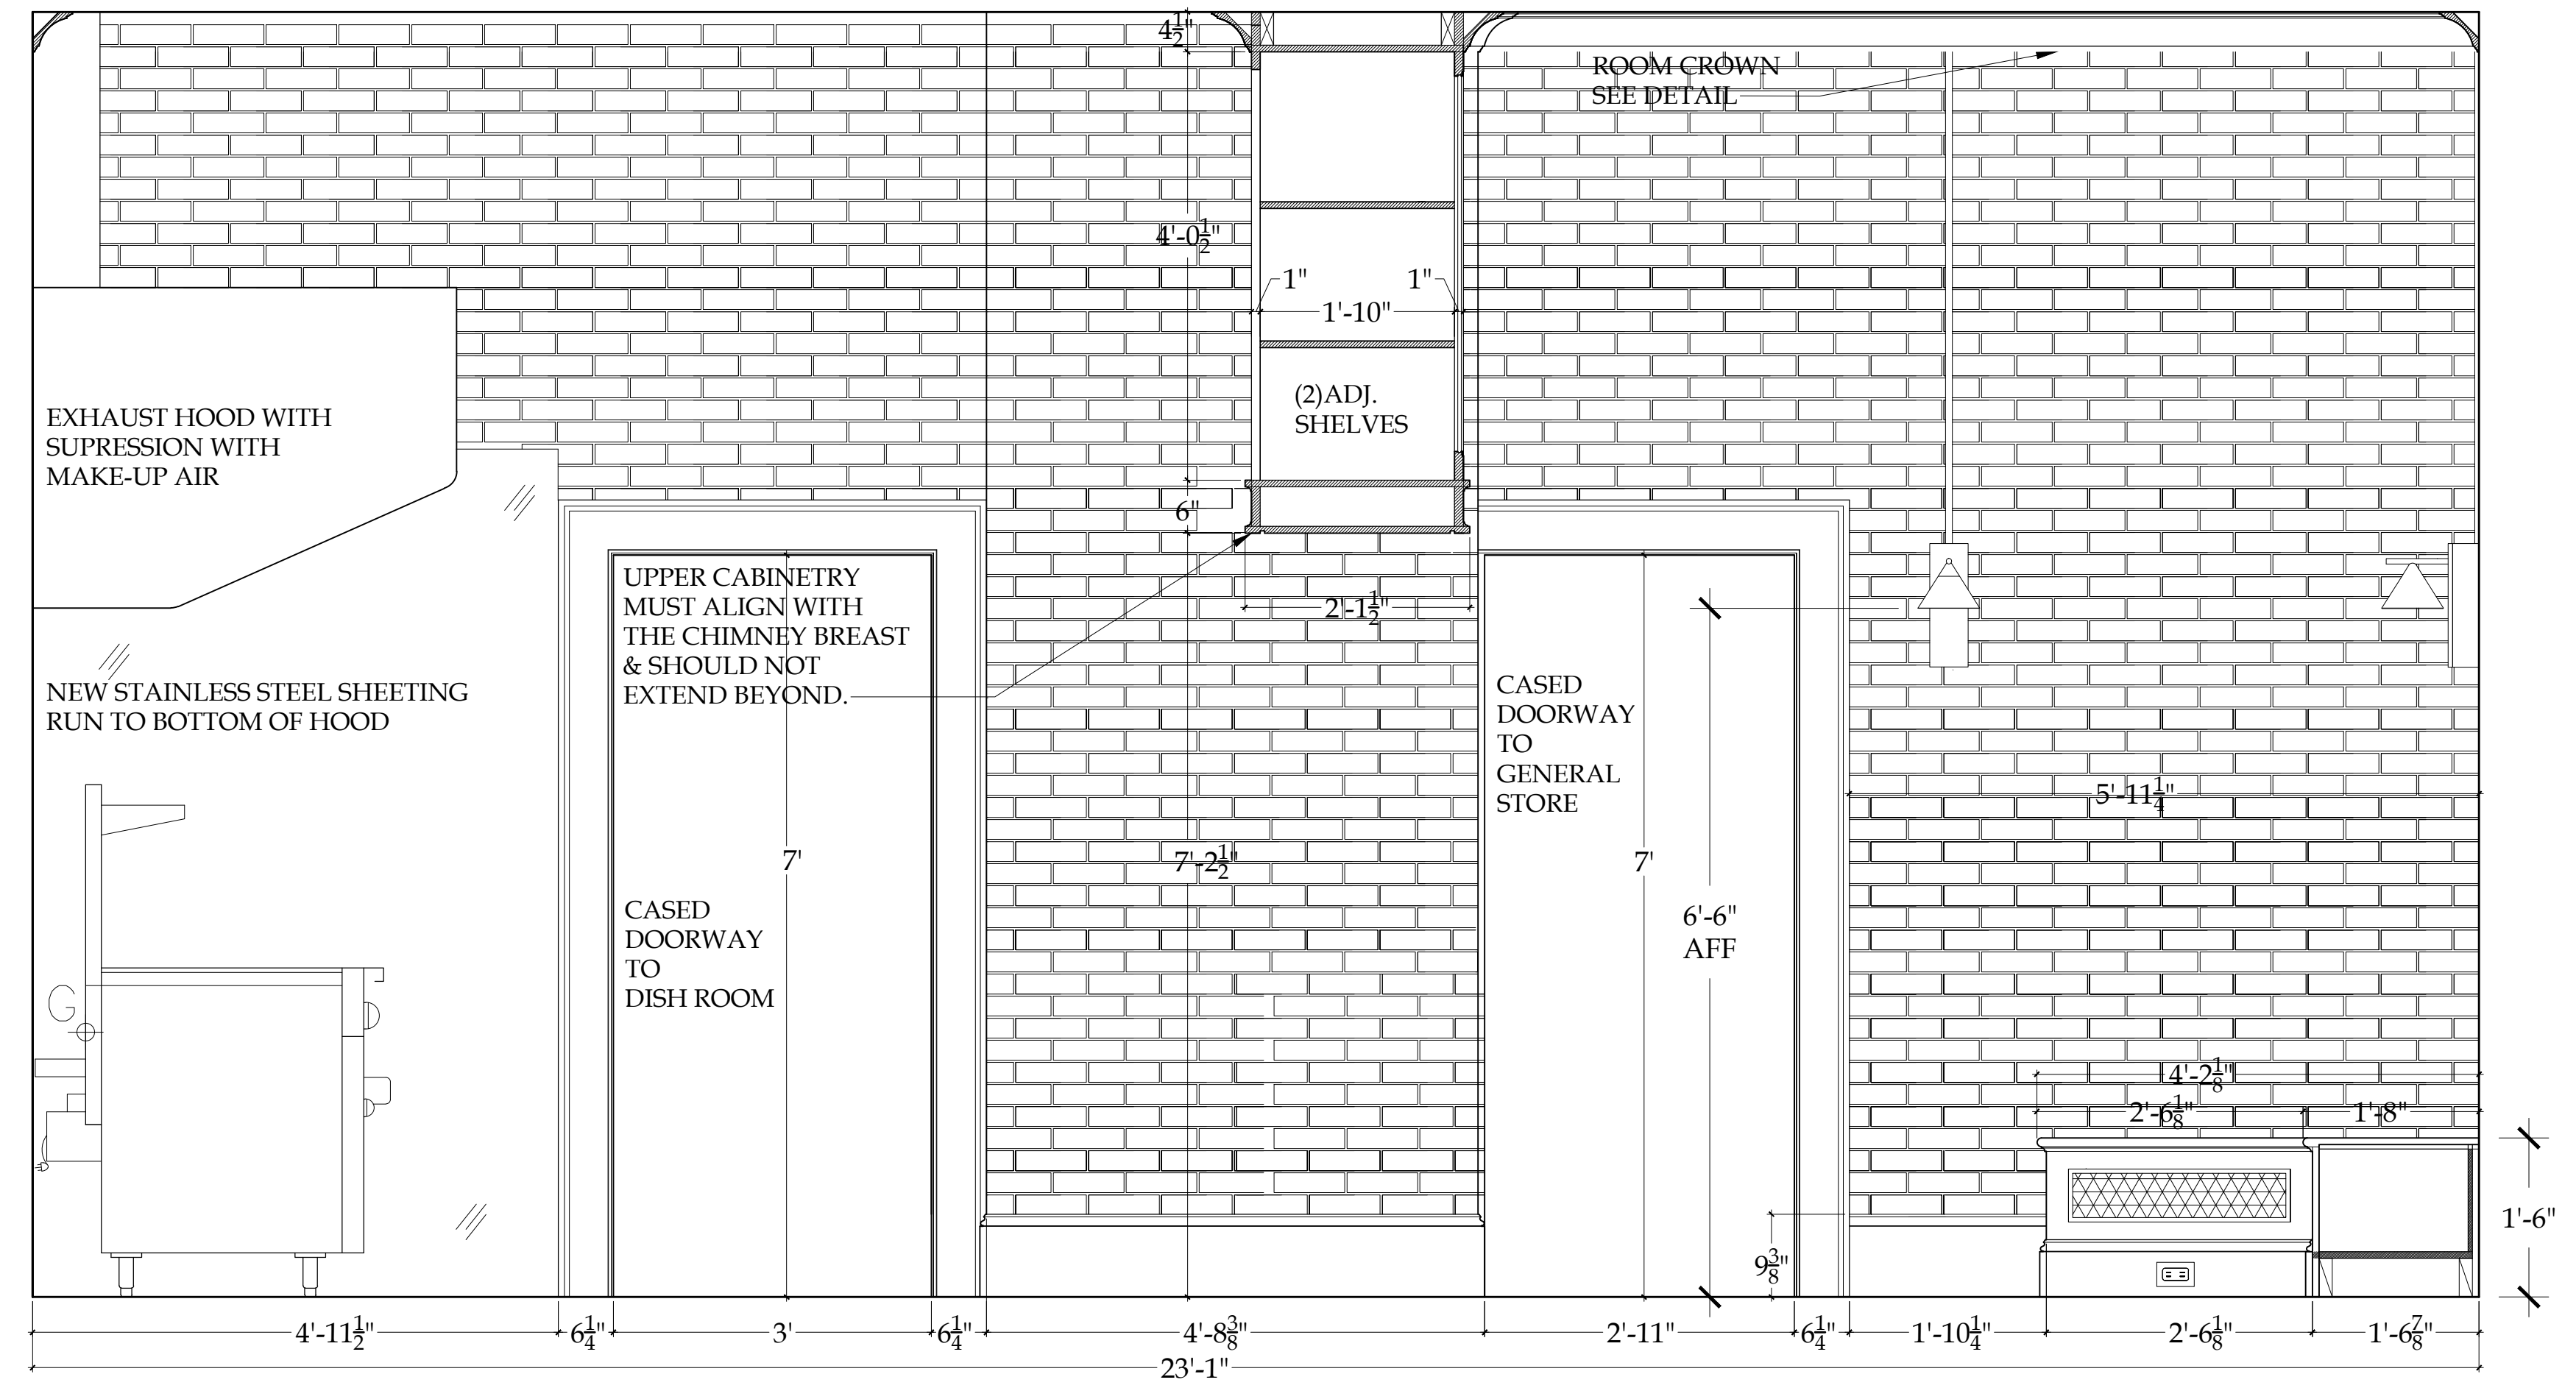

2 KITCHEN & CHEF'S BAR: NORTH ELEVATION
Scale: 3/4"=1'-0"

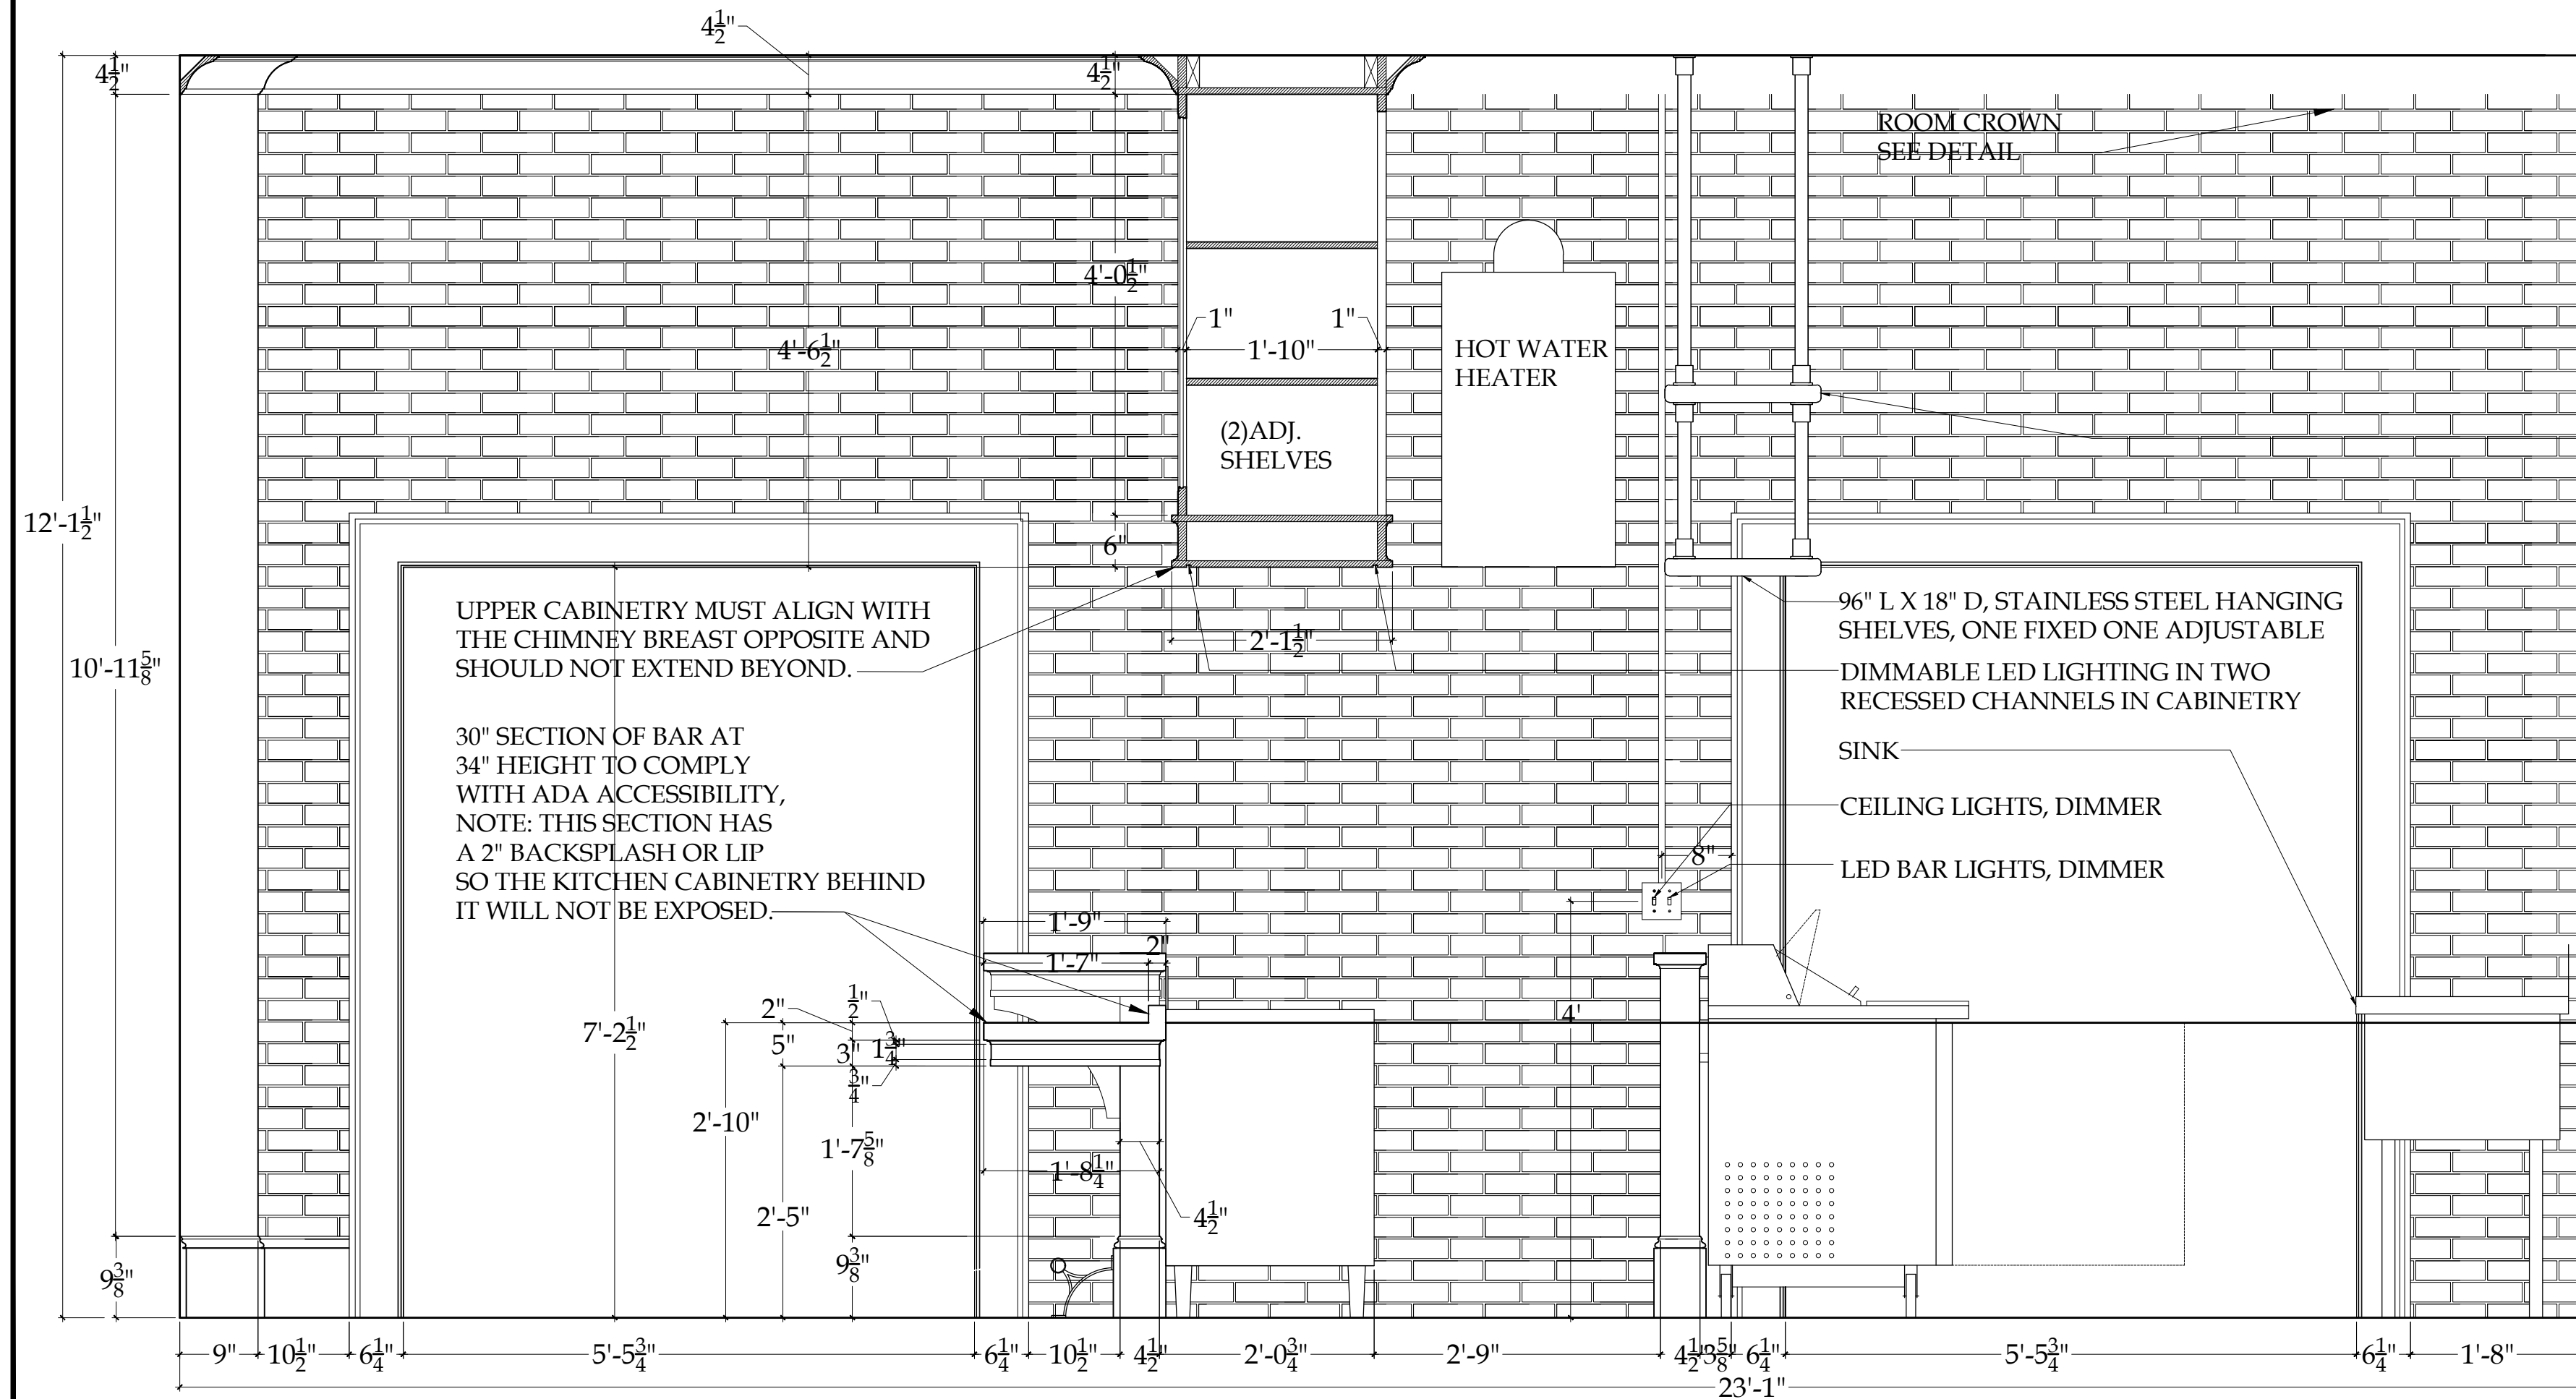

3 KITCHEN & CHEF'S BAR: SOUTH ELEVATION
Scale: 3/4"=1'-0"

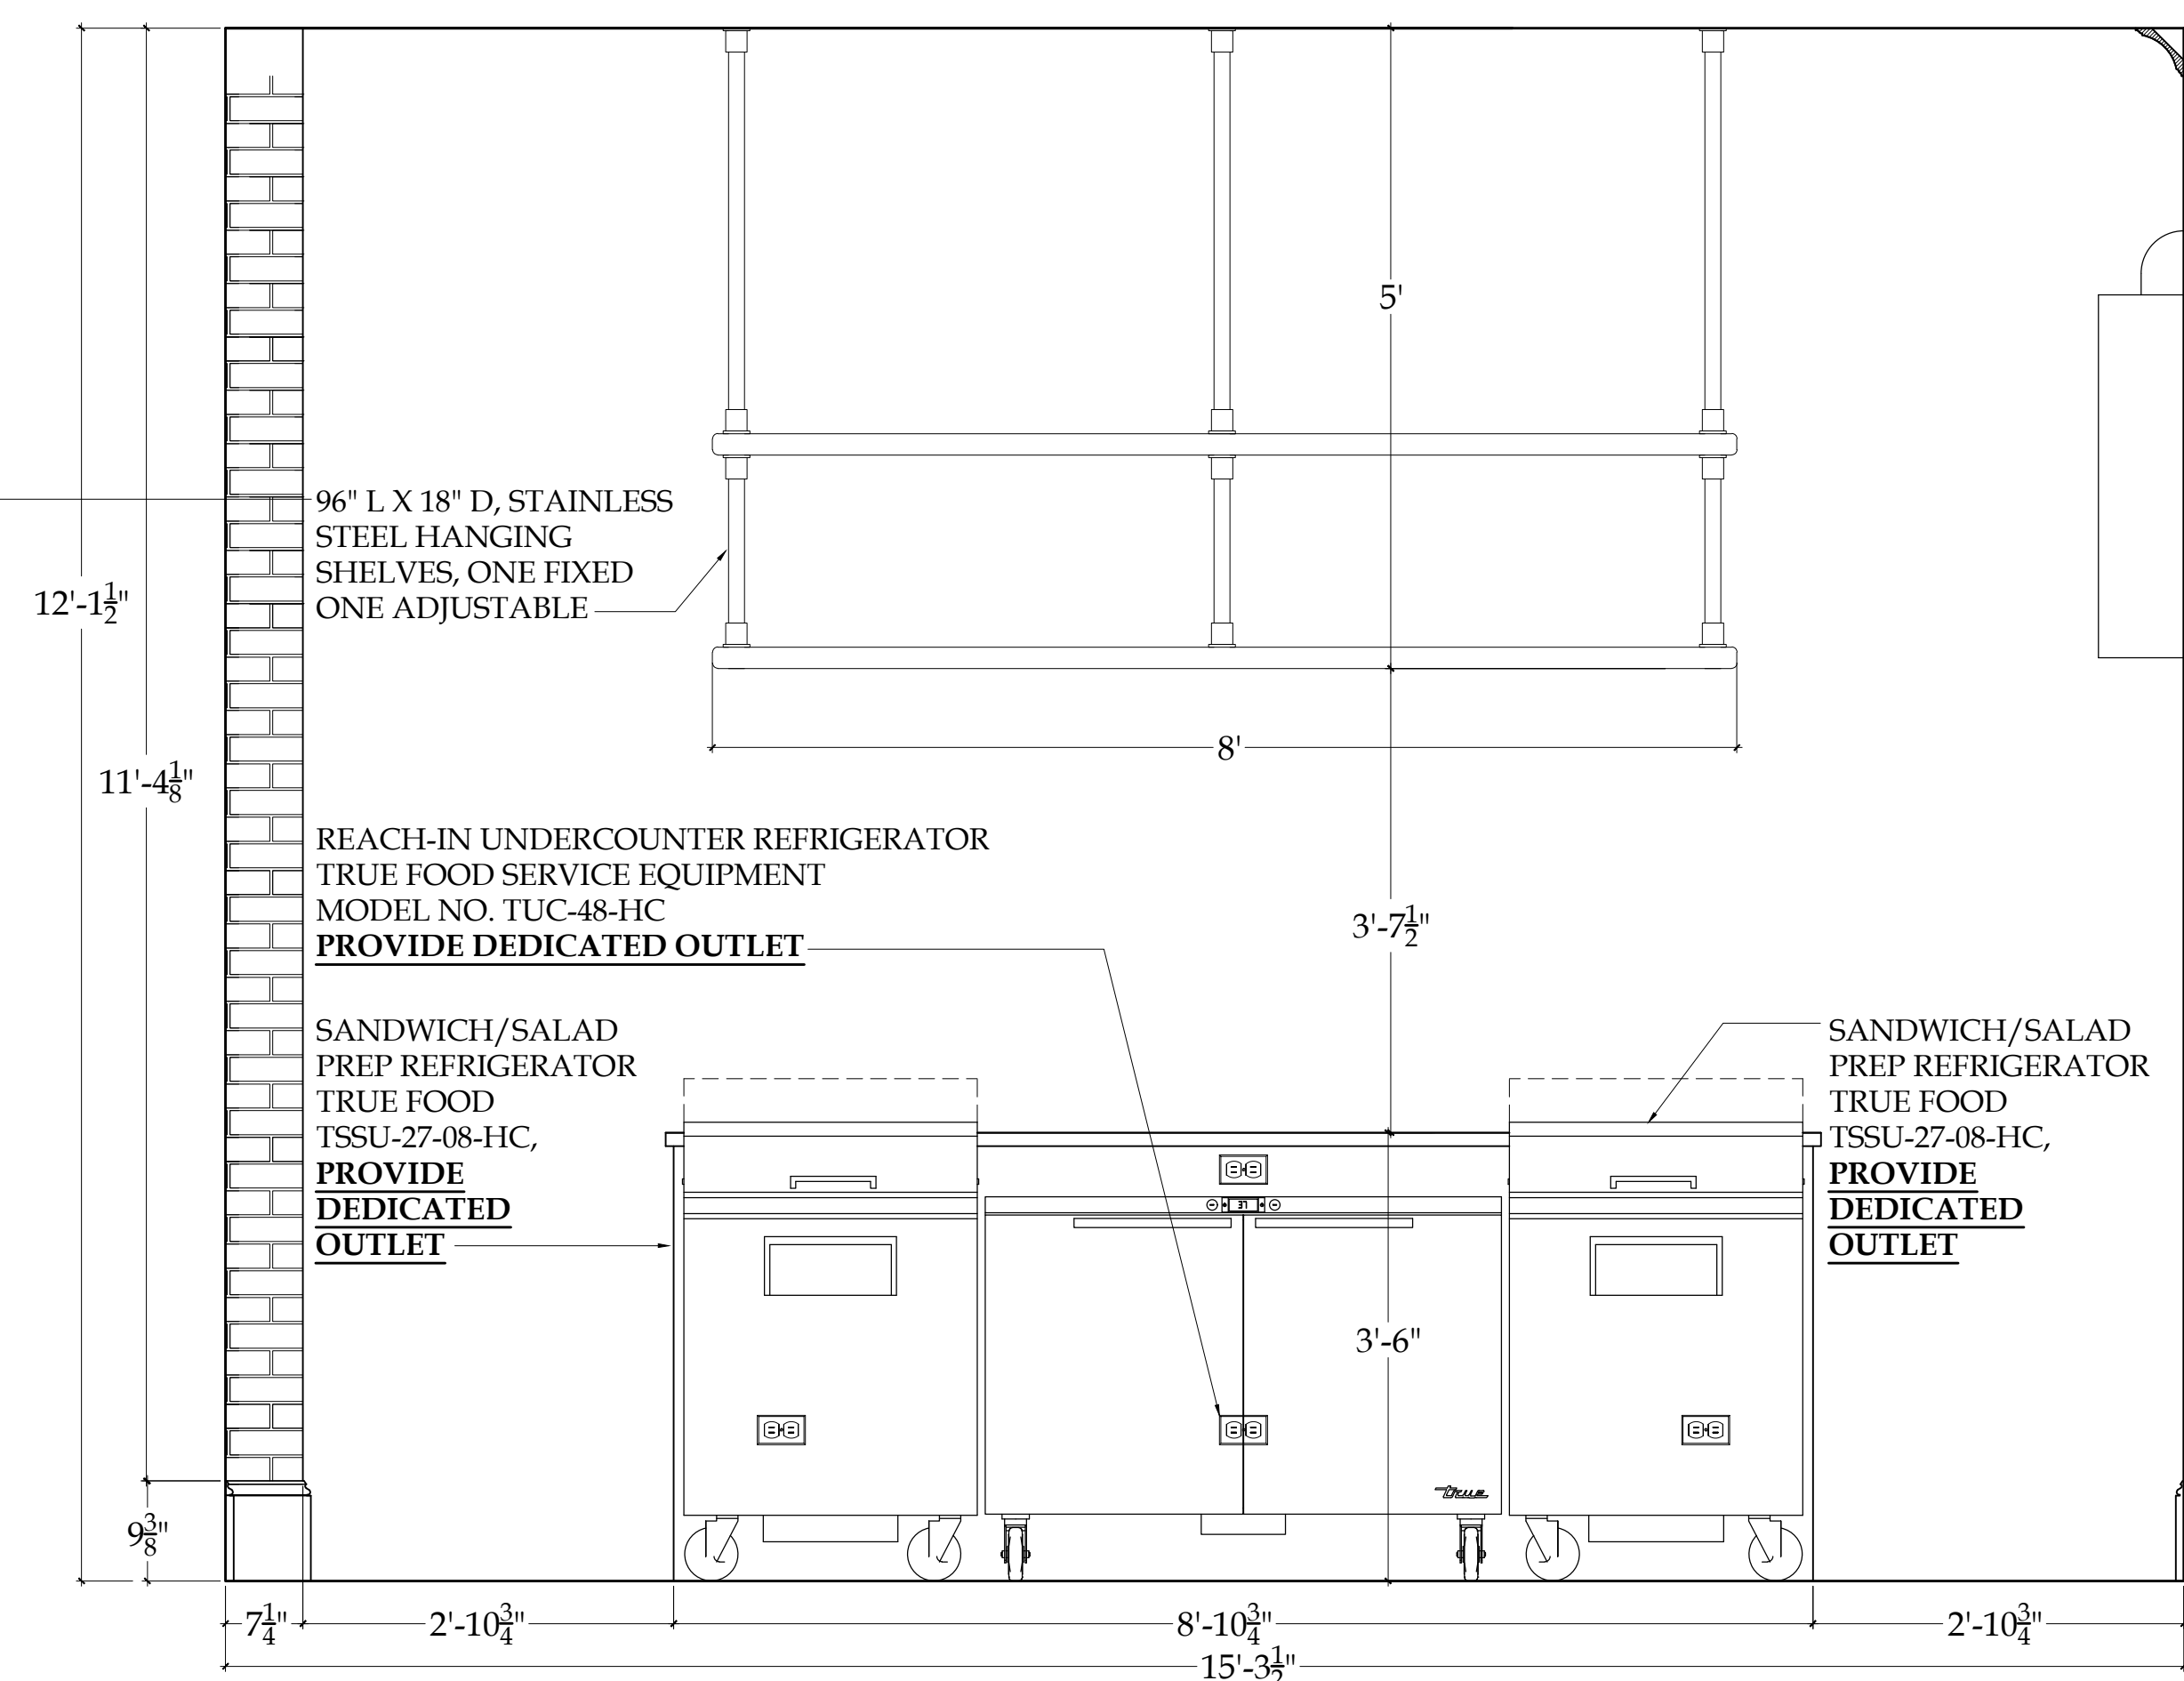

4 KITCHEN: SOUTH ELEVATION @ CENTRAL ISLAND
Scale: 3/4"=1'-0"

ALL DIMENSIONS MUST BE VERIFIED IN THE FIELD PRIOR TO CONSTRUCTION

86 PONDFIELD ROAD WEST, BRONXVILLE, NEW YORK 10708

255 DIAMOND AVENUE
KITCHEN & CHEF'S BAR
INTERIOR ELEVATIONS

© COPYRIGHT 2017
NASTASI VAIL DESIGN, LLC
THIS DRAWING IS THE
PROPERTY OF THE
DRAWING CONTRACTOR
AND MAY NOT BE
REPRODUCED OR
TRANSMITTED IN ANY
FORM OR BY ANY
MEANS WITHOUT THE
WRITTEN PERMISSION
OF NASTASI VAIL DESIGN, LLC

MRS. ALEXANDRA WIGHT
255 DIAMOND AVENUE
PORTLAND, MAINE 04109

DATE 3/19/18

SCALE FULL SIZE

PROJECT NO. 11.3



REVISIONS

DATE REMARKS