




1 KITCHEN & CHEF'S BAR: WEST ELEVATION  
 Scale: 3/4"=1'-0"

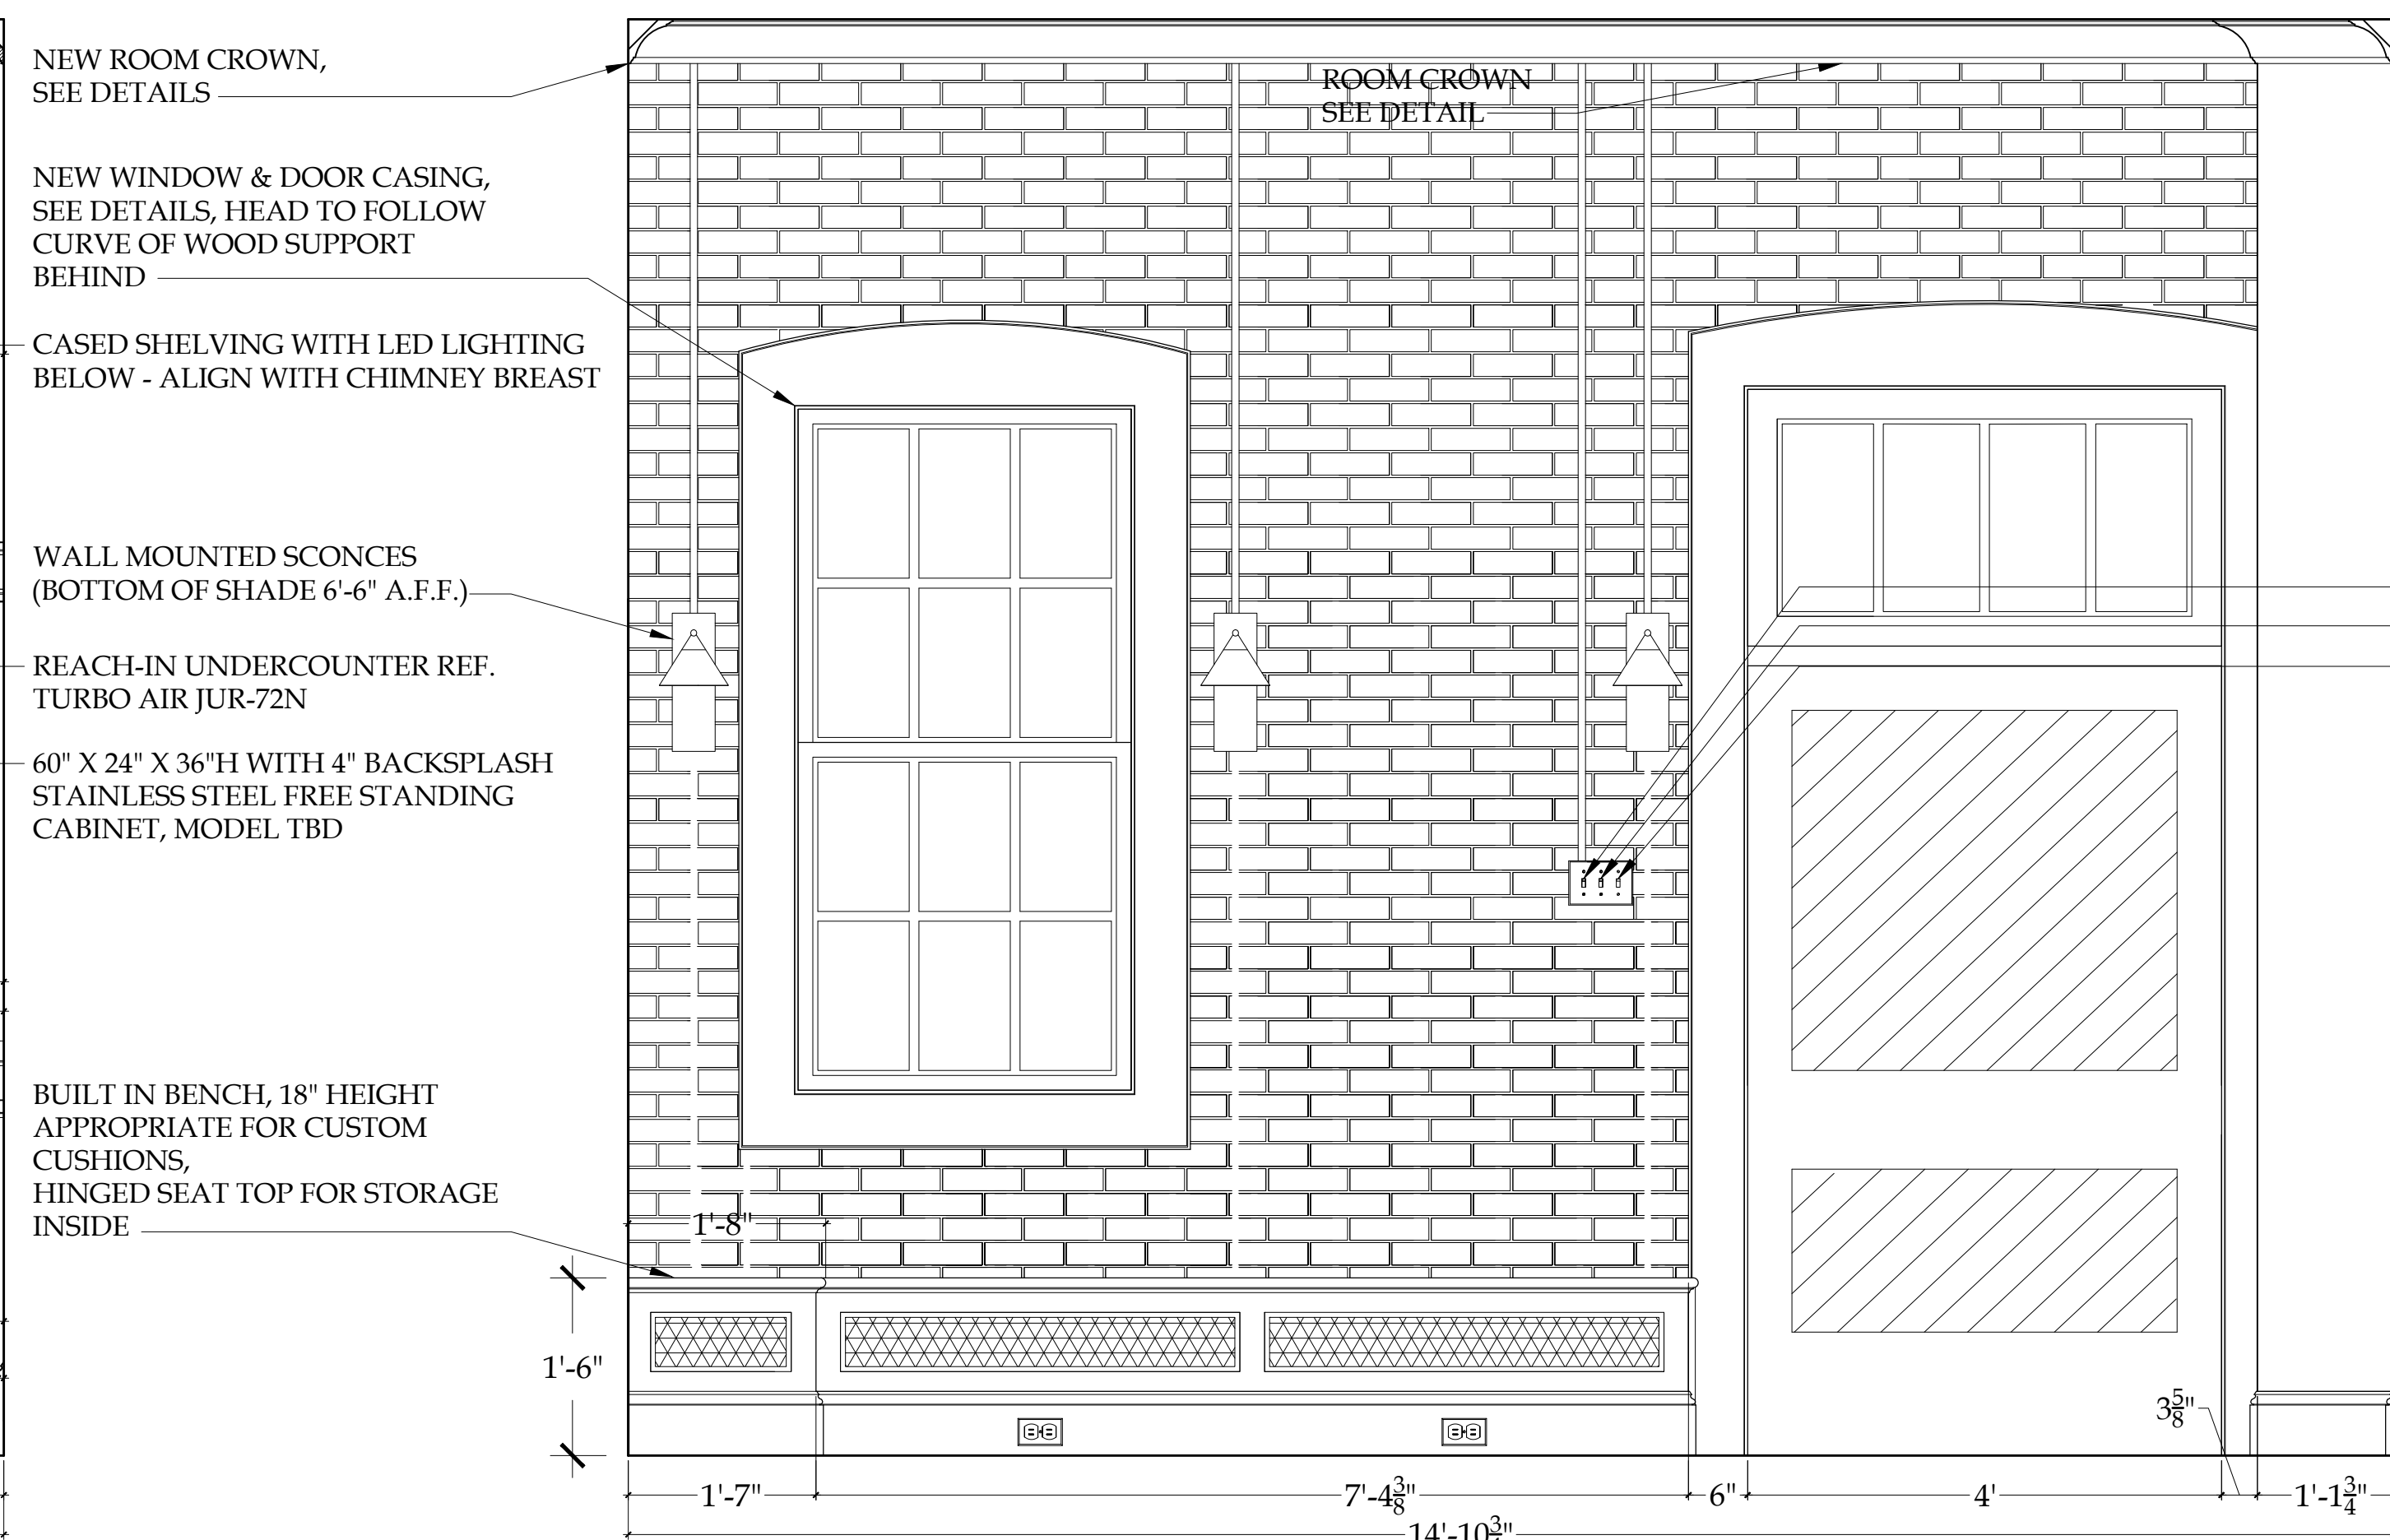


4 CHEF'S BAR: WEST ELEVATION  
 Scale: 3/4"=1'-0"

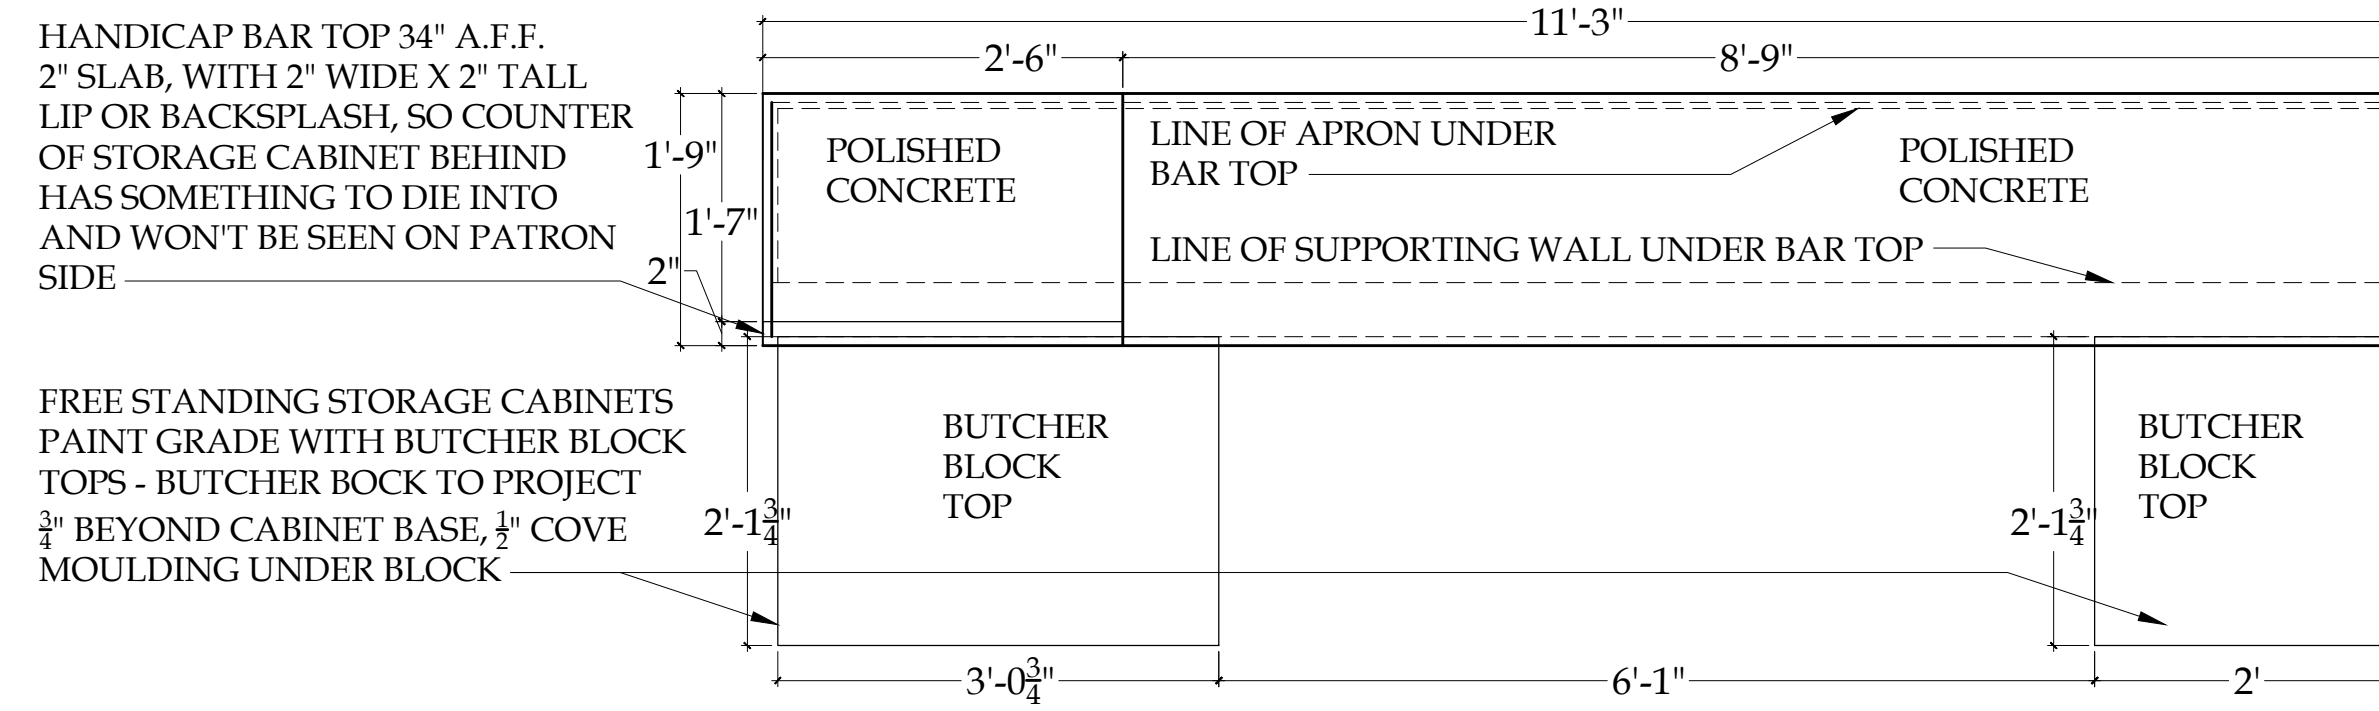

2 KITCHEN & CHEF'S BAR: PLAN AT BAR TOP  
 Scale: 3/4"=1'-0"

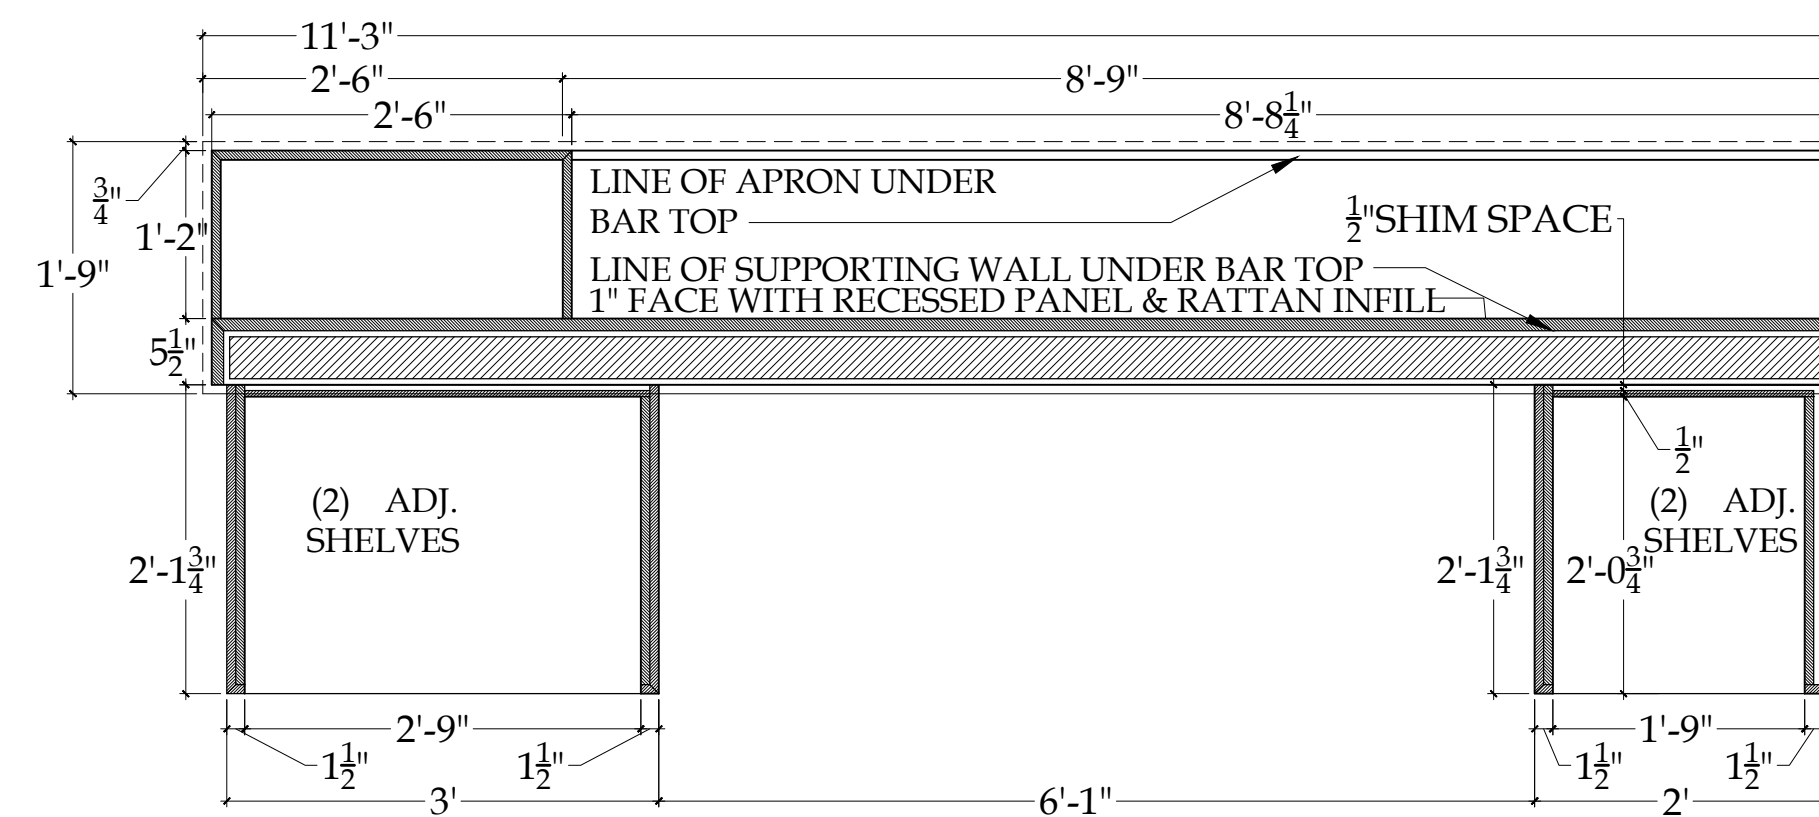

3 KITCHEN & CHEF'S BAR: PLAN SECTION AT CABINET BASE  
 Scale: 3/4"=1'-0"

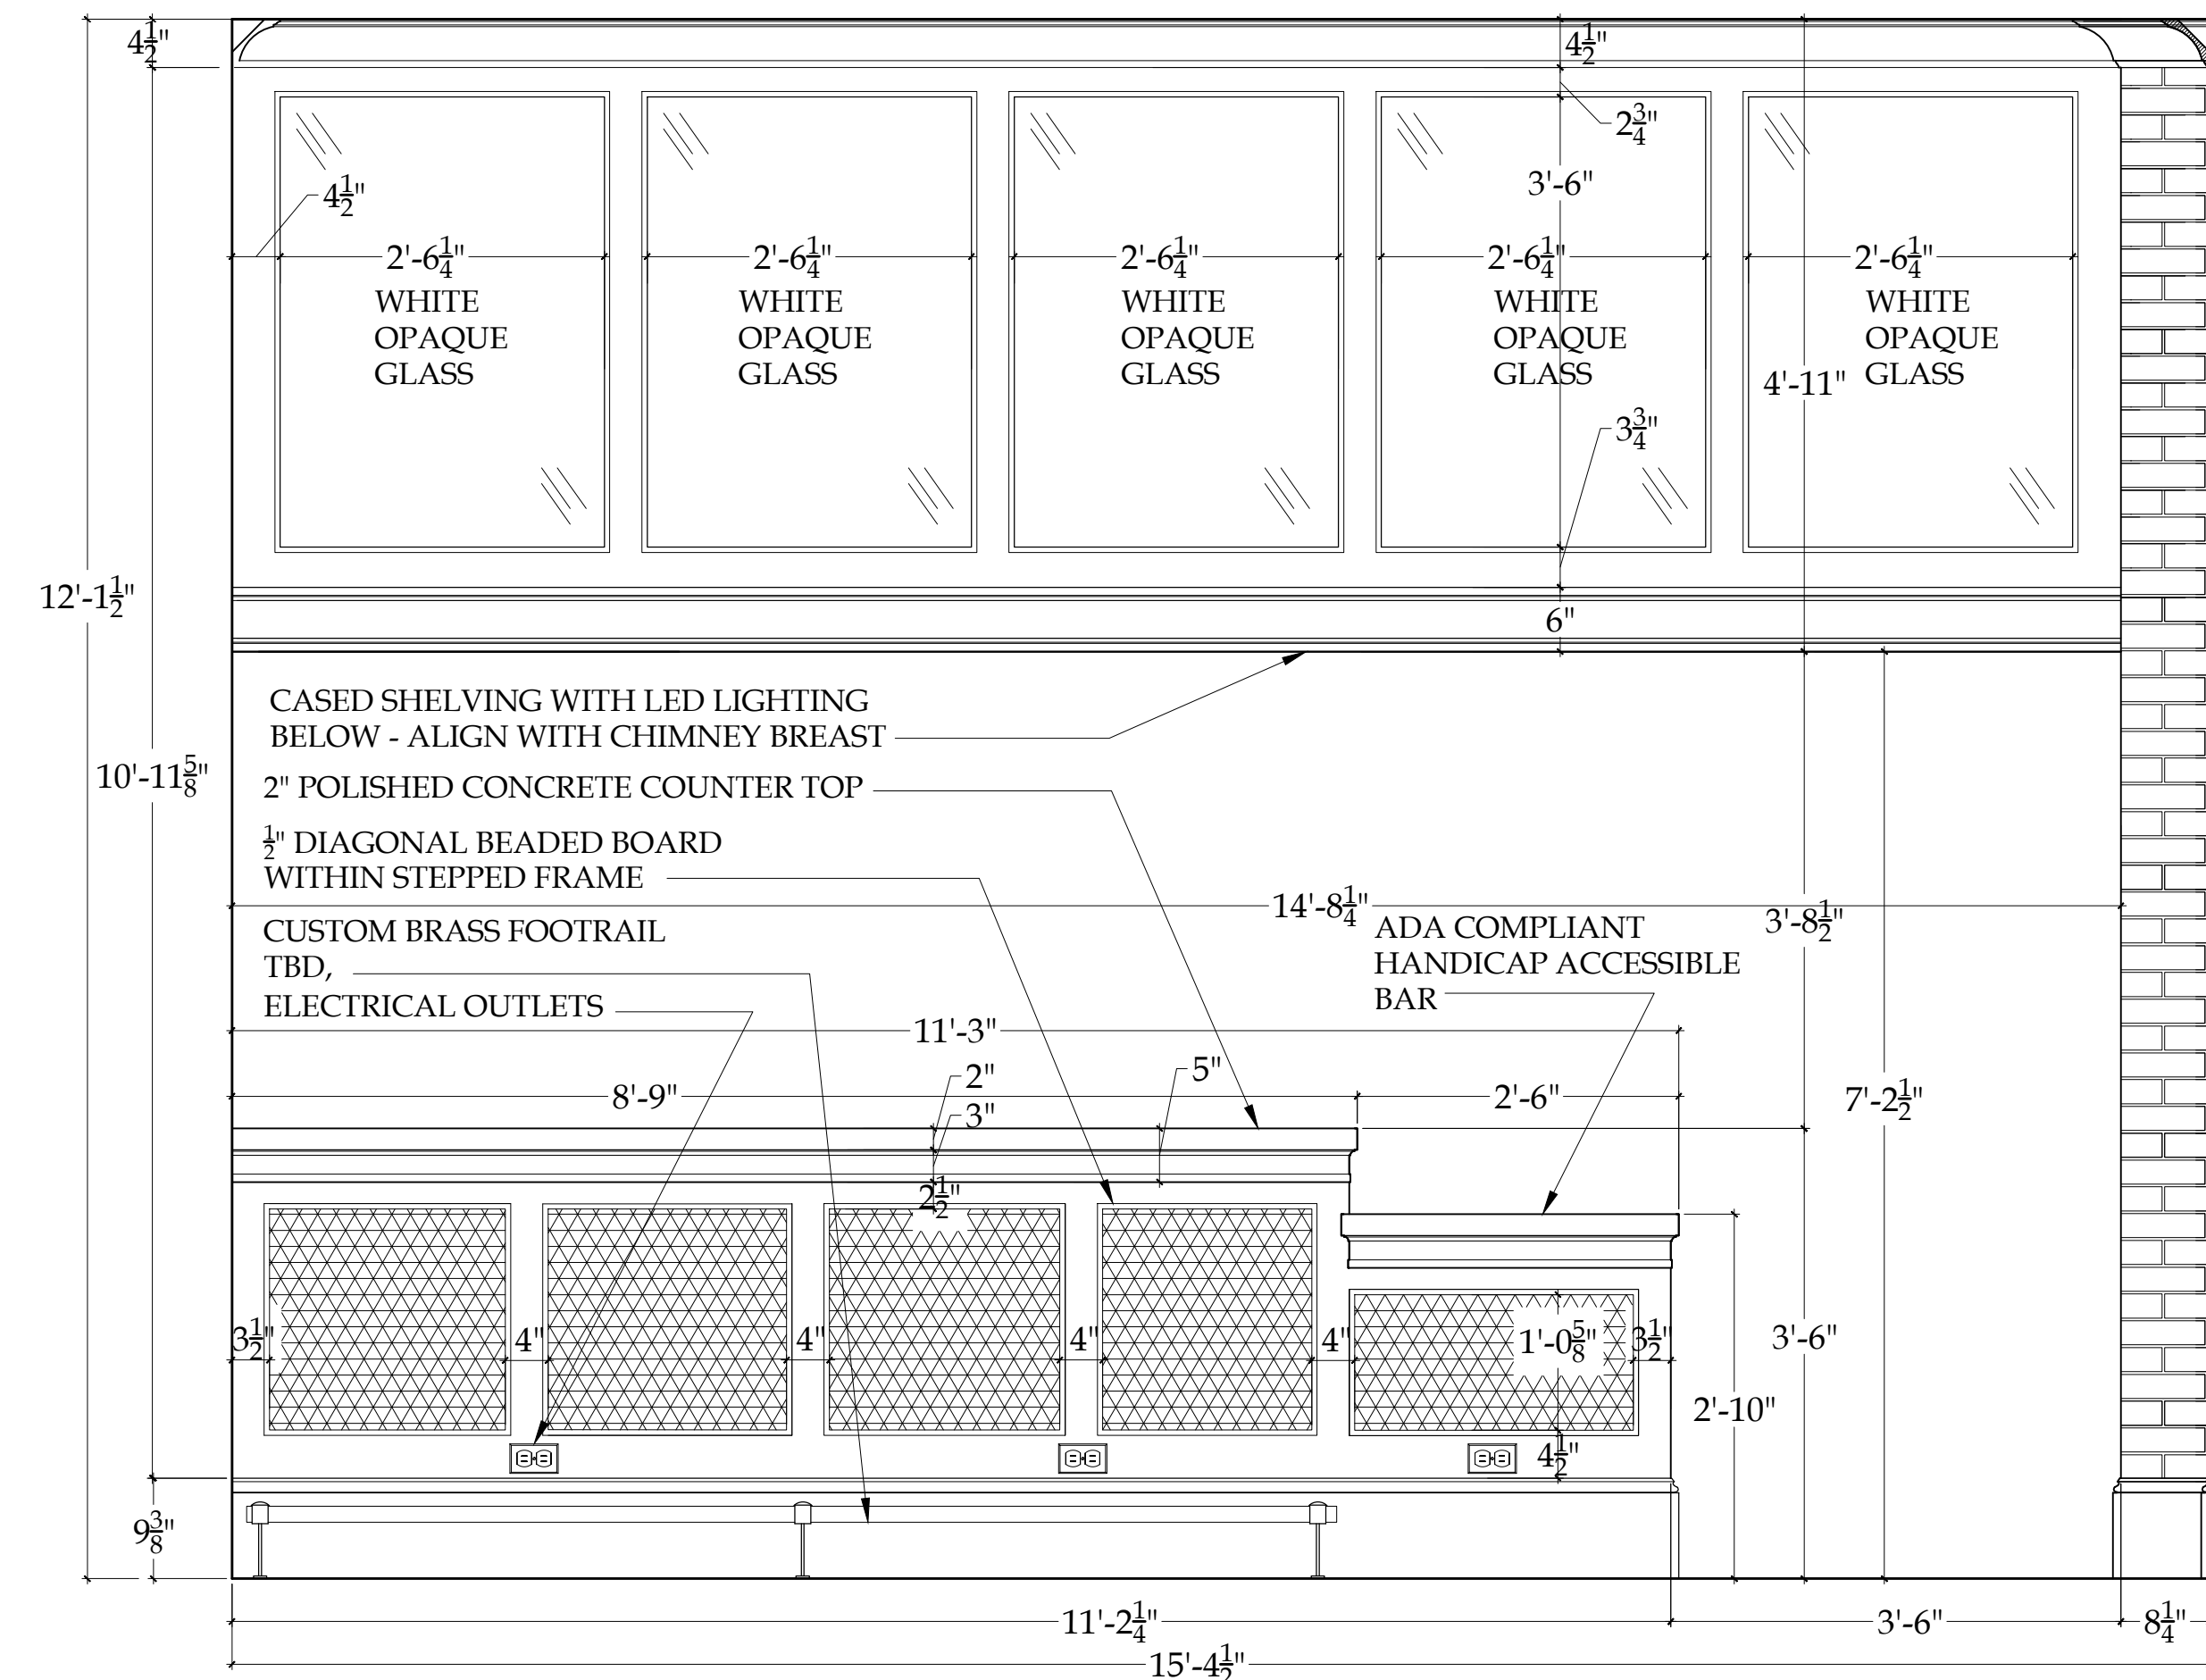


5 CHEF'S BAR: EAST ELEVATION @ BAR  
 Scale: 3/4"=1'-0"

ALL DIMENSIONS MUST BE VERIFIED IN THE FIELD PRIOR TO CONSTRUCTION

86 PONDFIELD ROAD WEST, BRONXVILLE, NEW YORK 10708

REVISIONS	
DATE	REMARKS

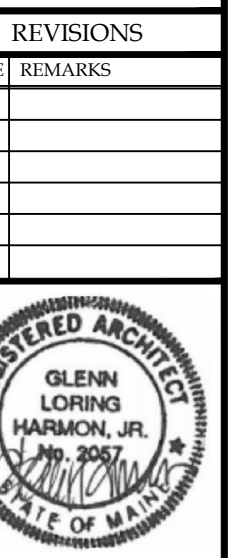

255 DIAMOND AVENUE  
 KITCHEN & CHEF'S BAR  
 INTERIOR ELEVATIONS

© COPYRIGHT 2017  
 NASTASI VAIL DESIGN, LLC  
 THIS DRAWING IS THE  
 PROPERTY OF THE DESIGN  
 AND MAY NOT BE  
 REPRODUCED OR  
 TRANSMITTED IN ANY  
 FORM OR BY ANY  
 MEANS, WITHOUT THE  
 WRITTEN PERMISSION.

NASTASI VAIL DESIGN, LLC

MRS. ALEXANDRA WIGHT  
 255 DIAMOND AVENUE  
 PORTLAND, MAINE 04109  
 DATE: 3/19/18  
 SCALE: FULL SIZE  
 SHEET NO: 11.4