


1 MAIN DINING ROOM: EAST ELEVATION
1-1.1
Scale: 1/2"=1'-0"



2 MAIN DINING ROOM: WEST ELEVATION
1-1.1
Scale: 1/2"=1'-0"

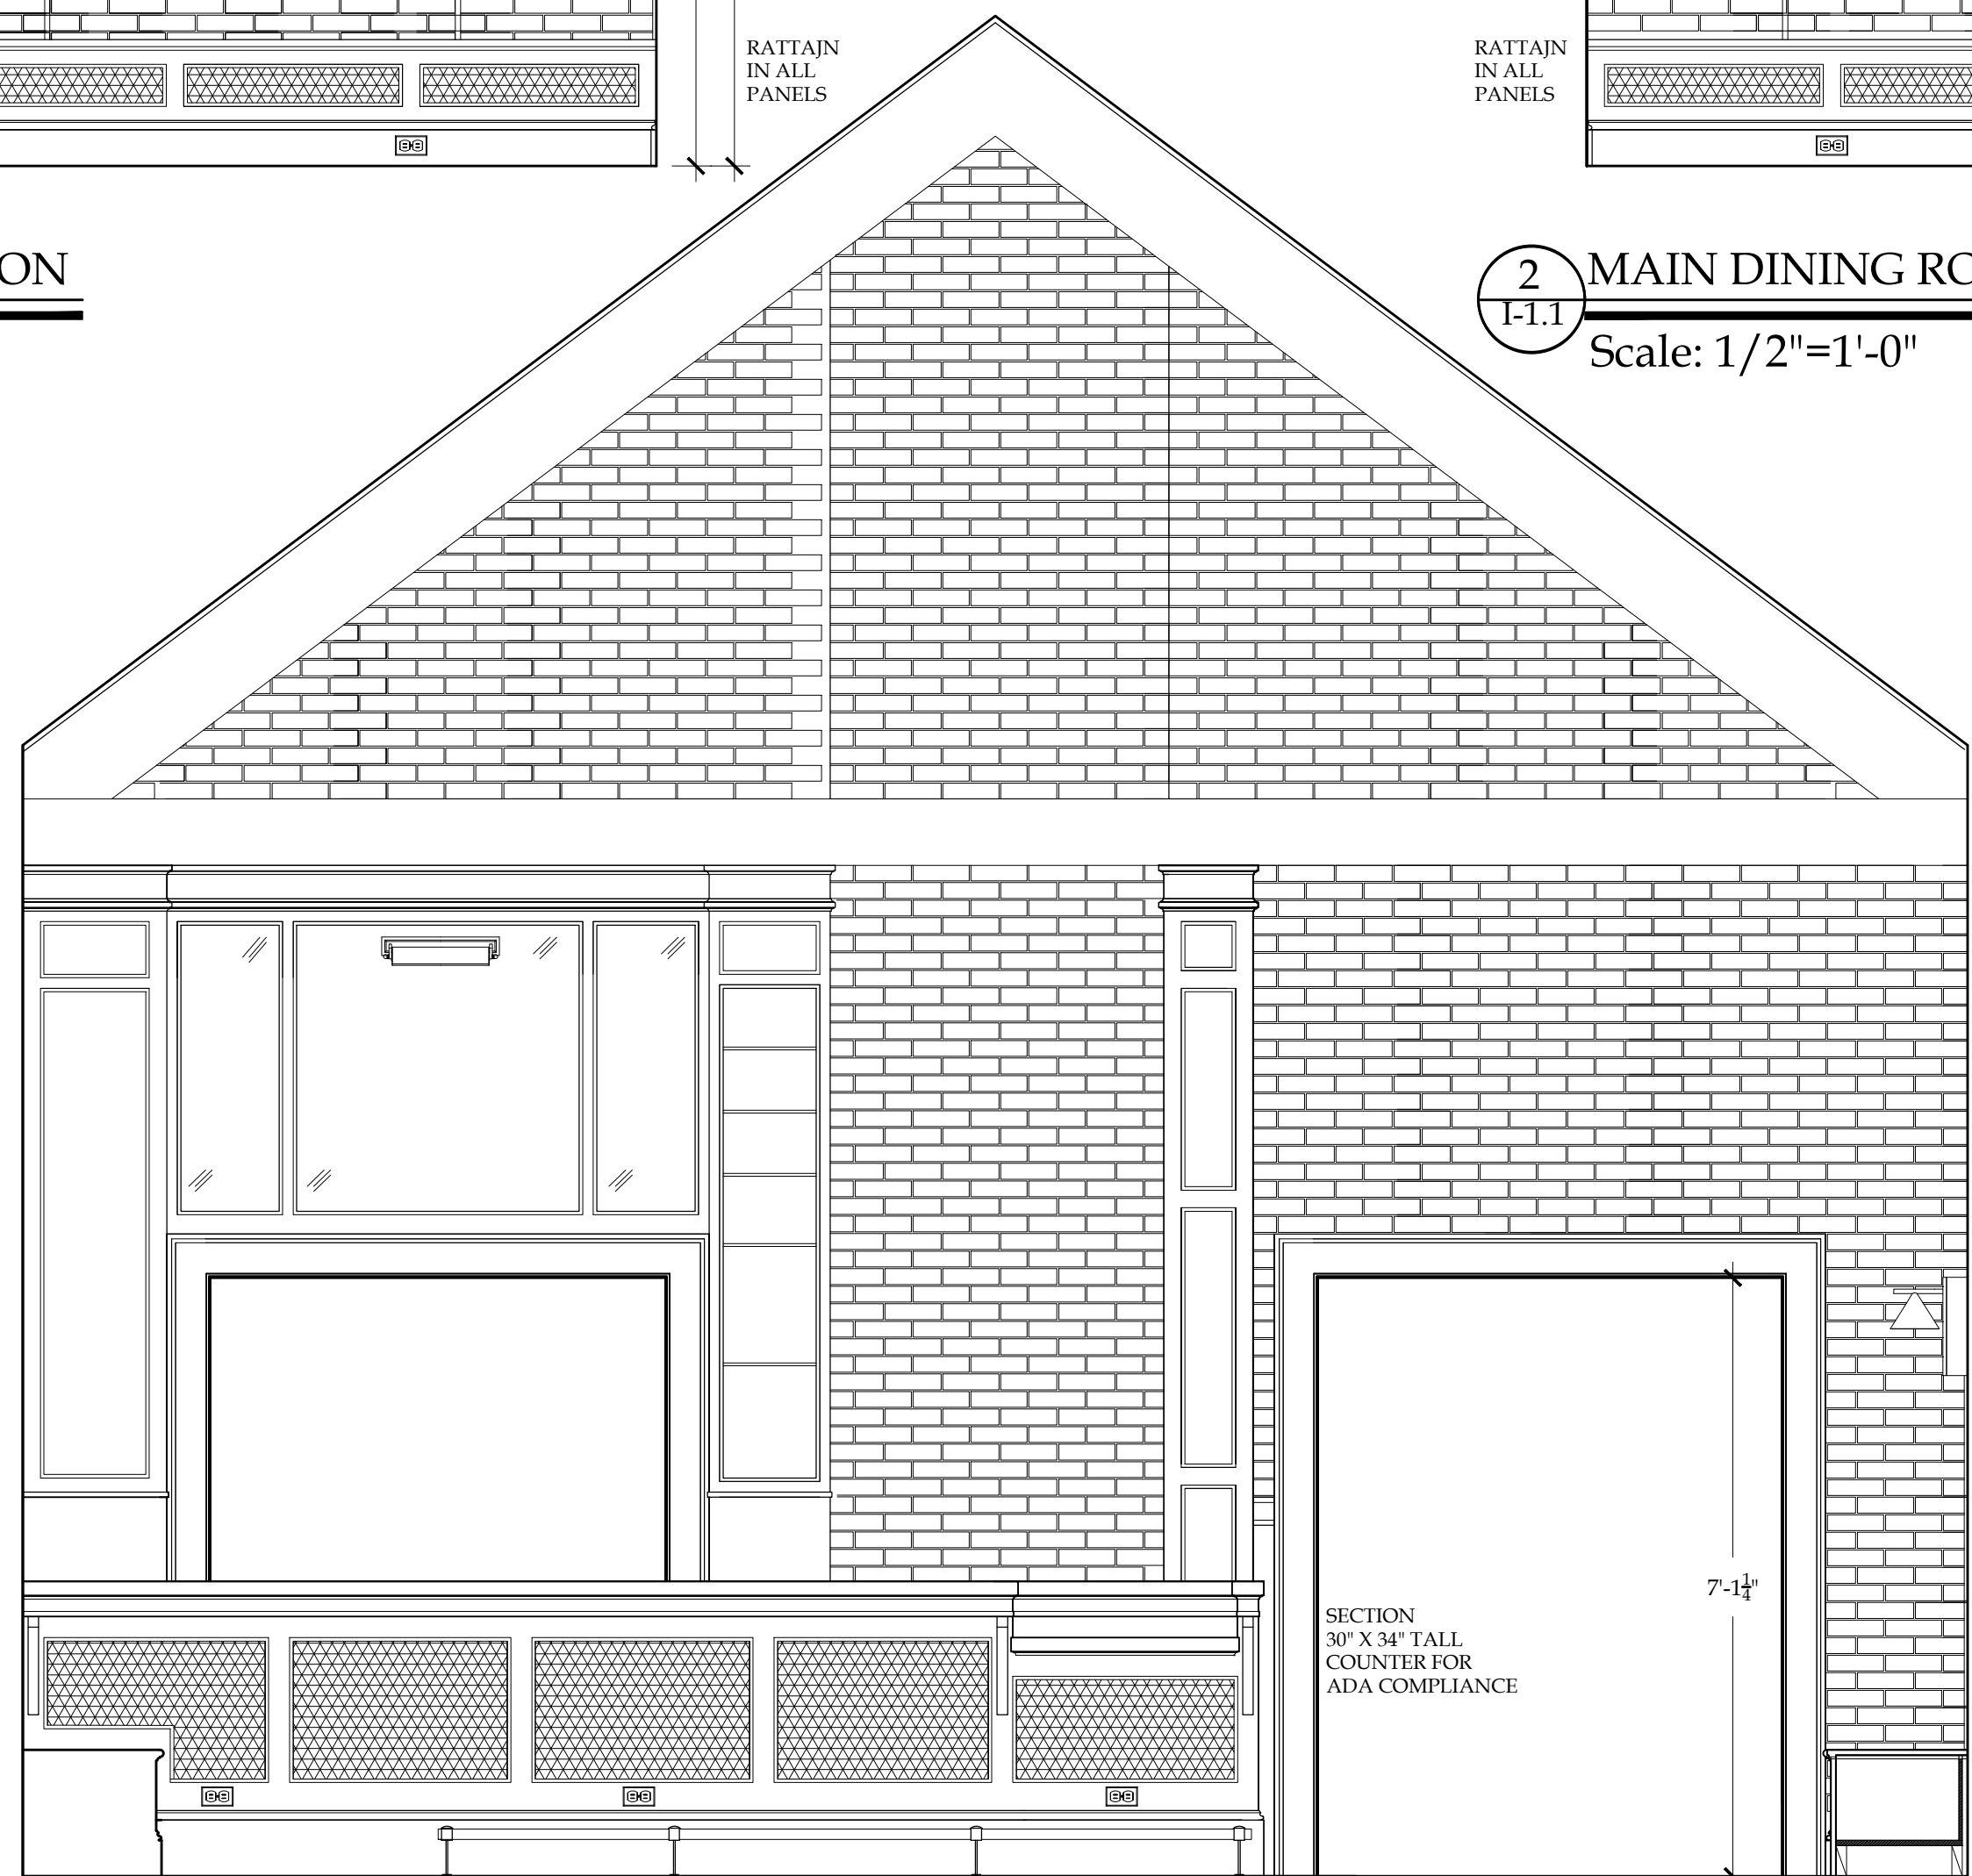


3 MAIN DINING ROOM: NORTH ELEVATION
1-1.1
Scale: 1/2"=1'-0"



4 MAIN DINING ROOM: SOUTH ELEVATION
1-1.1
Scale: 1/2"=1'-0"

WINDOW CASING TO FOLLOW CURVE OF THE WINDOW SURROUND (NO TABS- TABS CAN BE PAINTED TO MATCH WALL)

WINDOW CASING TO FOLLOW CURVE OF THE WINDOW SURROUND (NO TABS- TABS CAN BE PAINTED TO MATCH WALL)

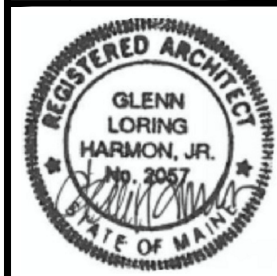

REVISIONS	DATE	REMARKS