



**1** KITCHEN & CHEF'S BAR: WEST ELEVATION  
 1-1.4 Scale: 3/4"=1'-0"




**4** CHEF'S BAR: WEST ELEVATION  
 1-1.4 Scale: 3/4"=1'-0"

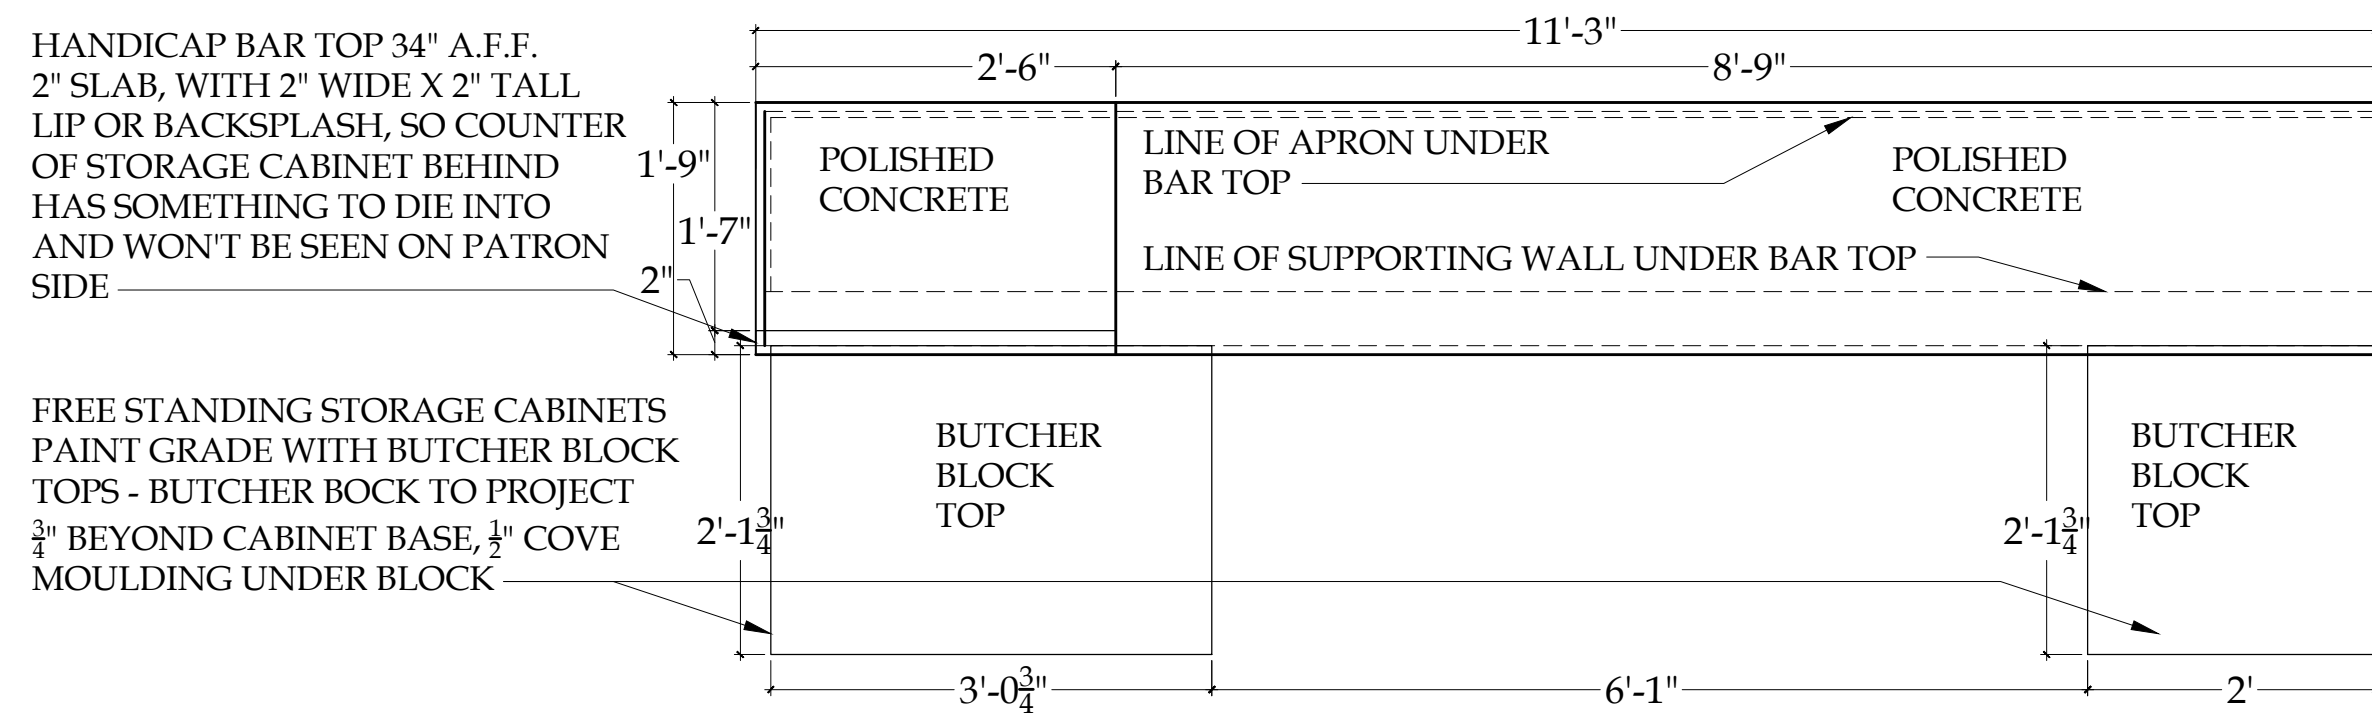

**2** KITCHEN & CHEF'S BAR: PLAN AT BAR TOP  
 1-1.4 Scale: 3/4"=1'-0"

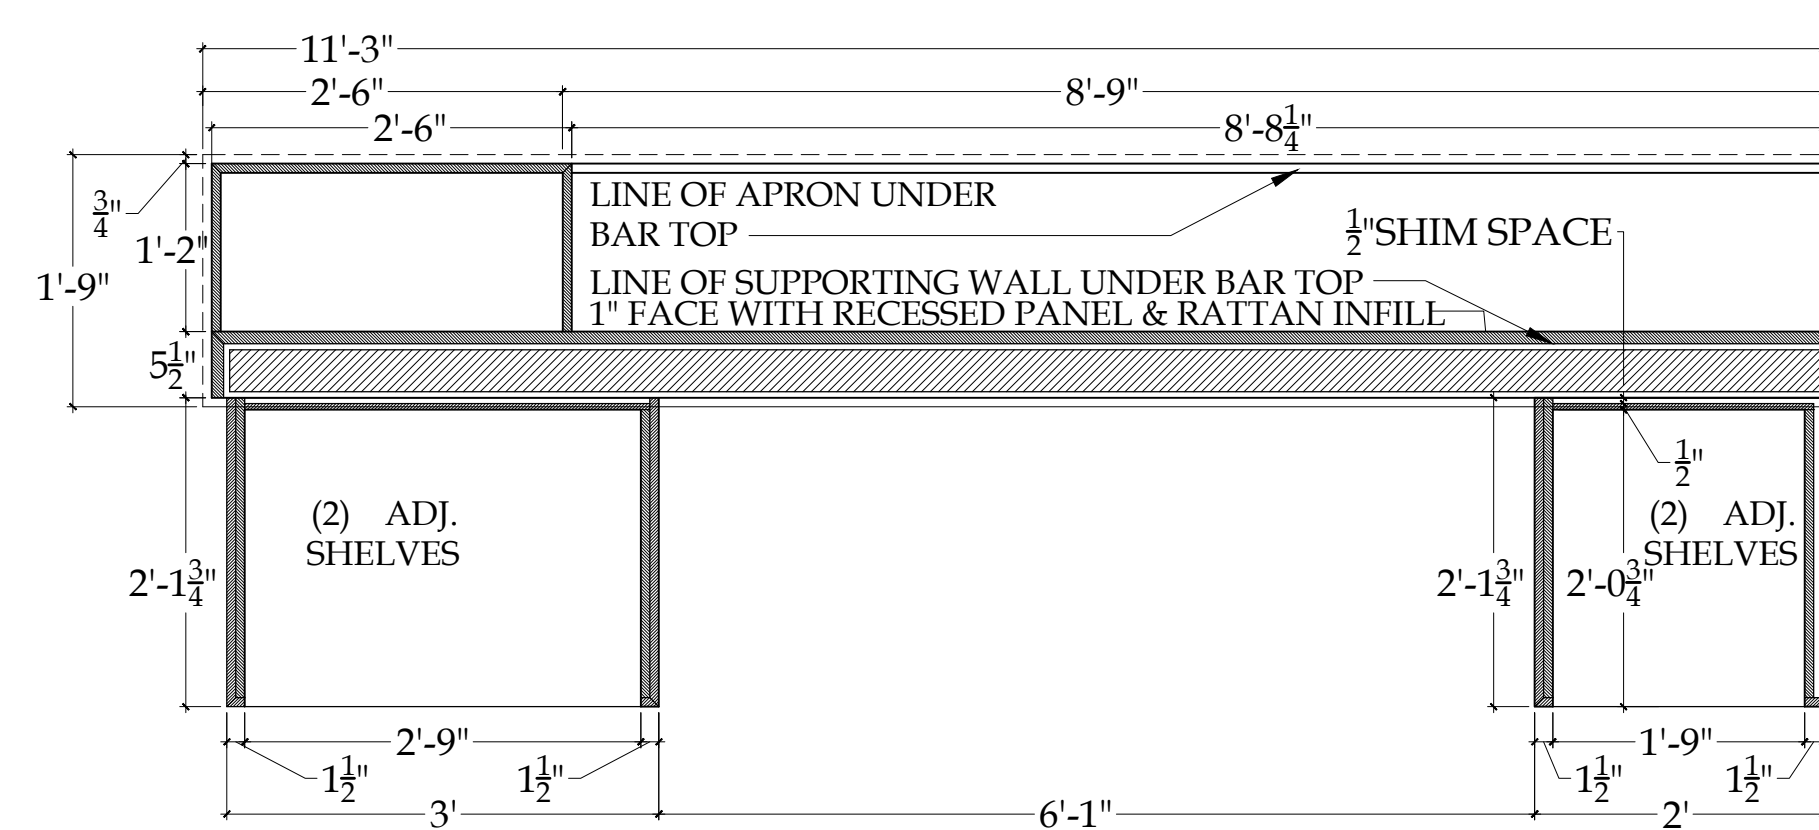

**3** KITCHEN & CHEF'S BAR: PLAN SECTION AT CABINET BASE  
 1-1.4 Scale: 3/4"=1'-0"

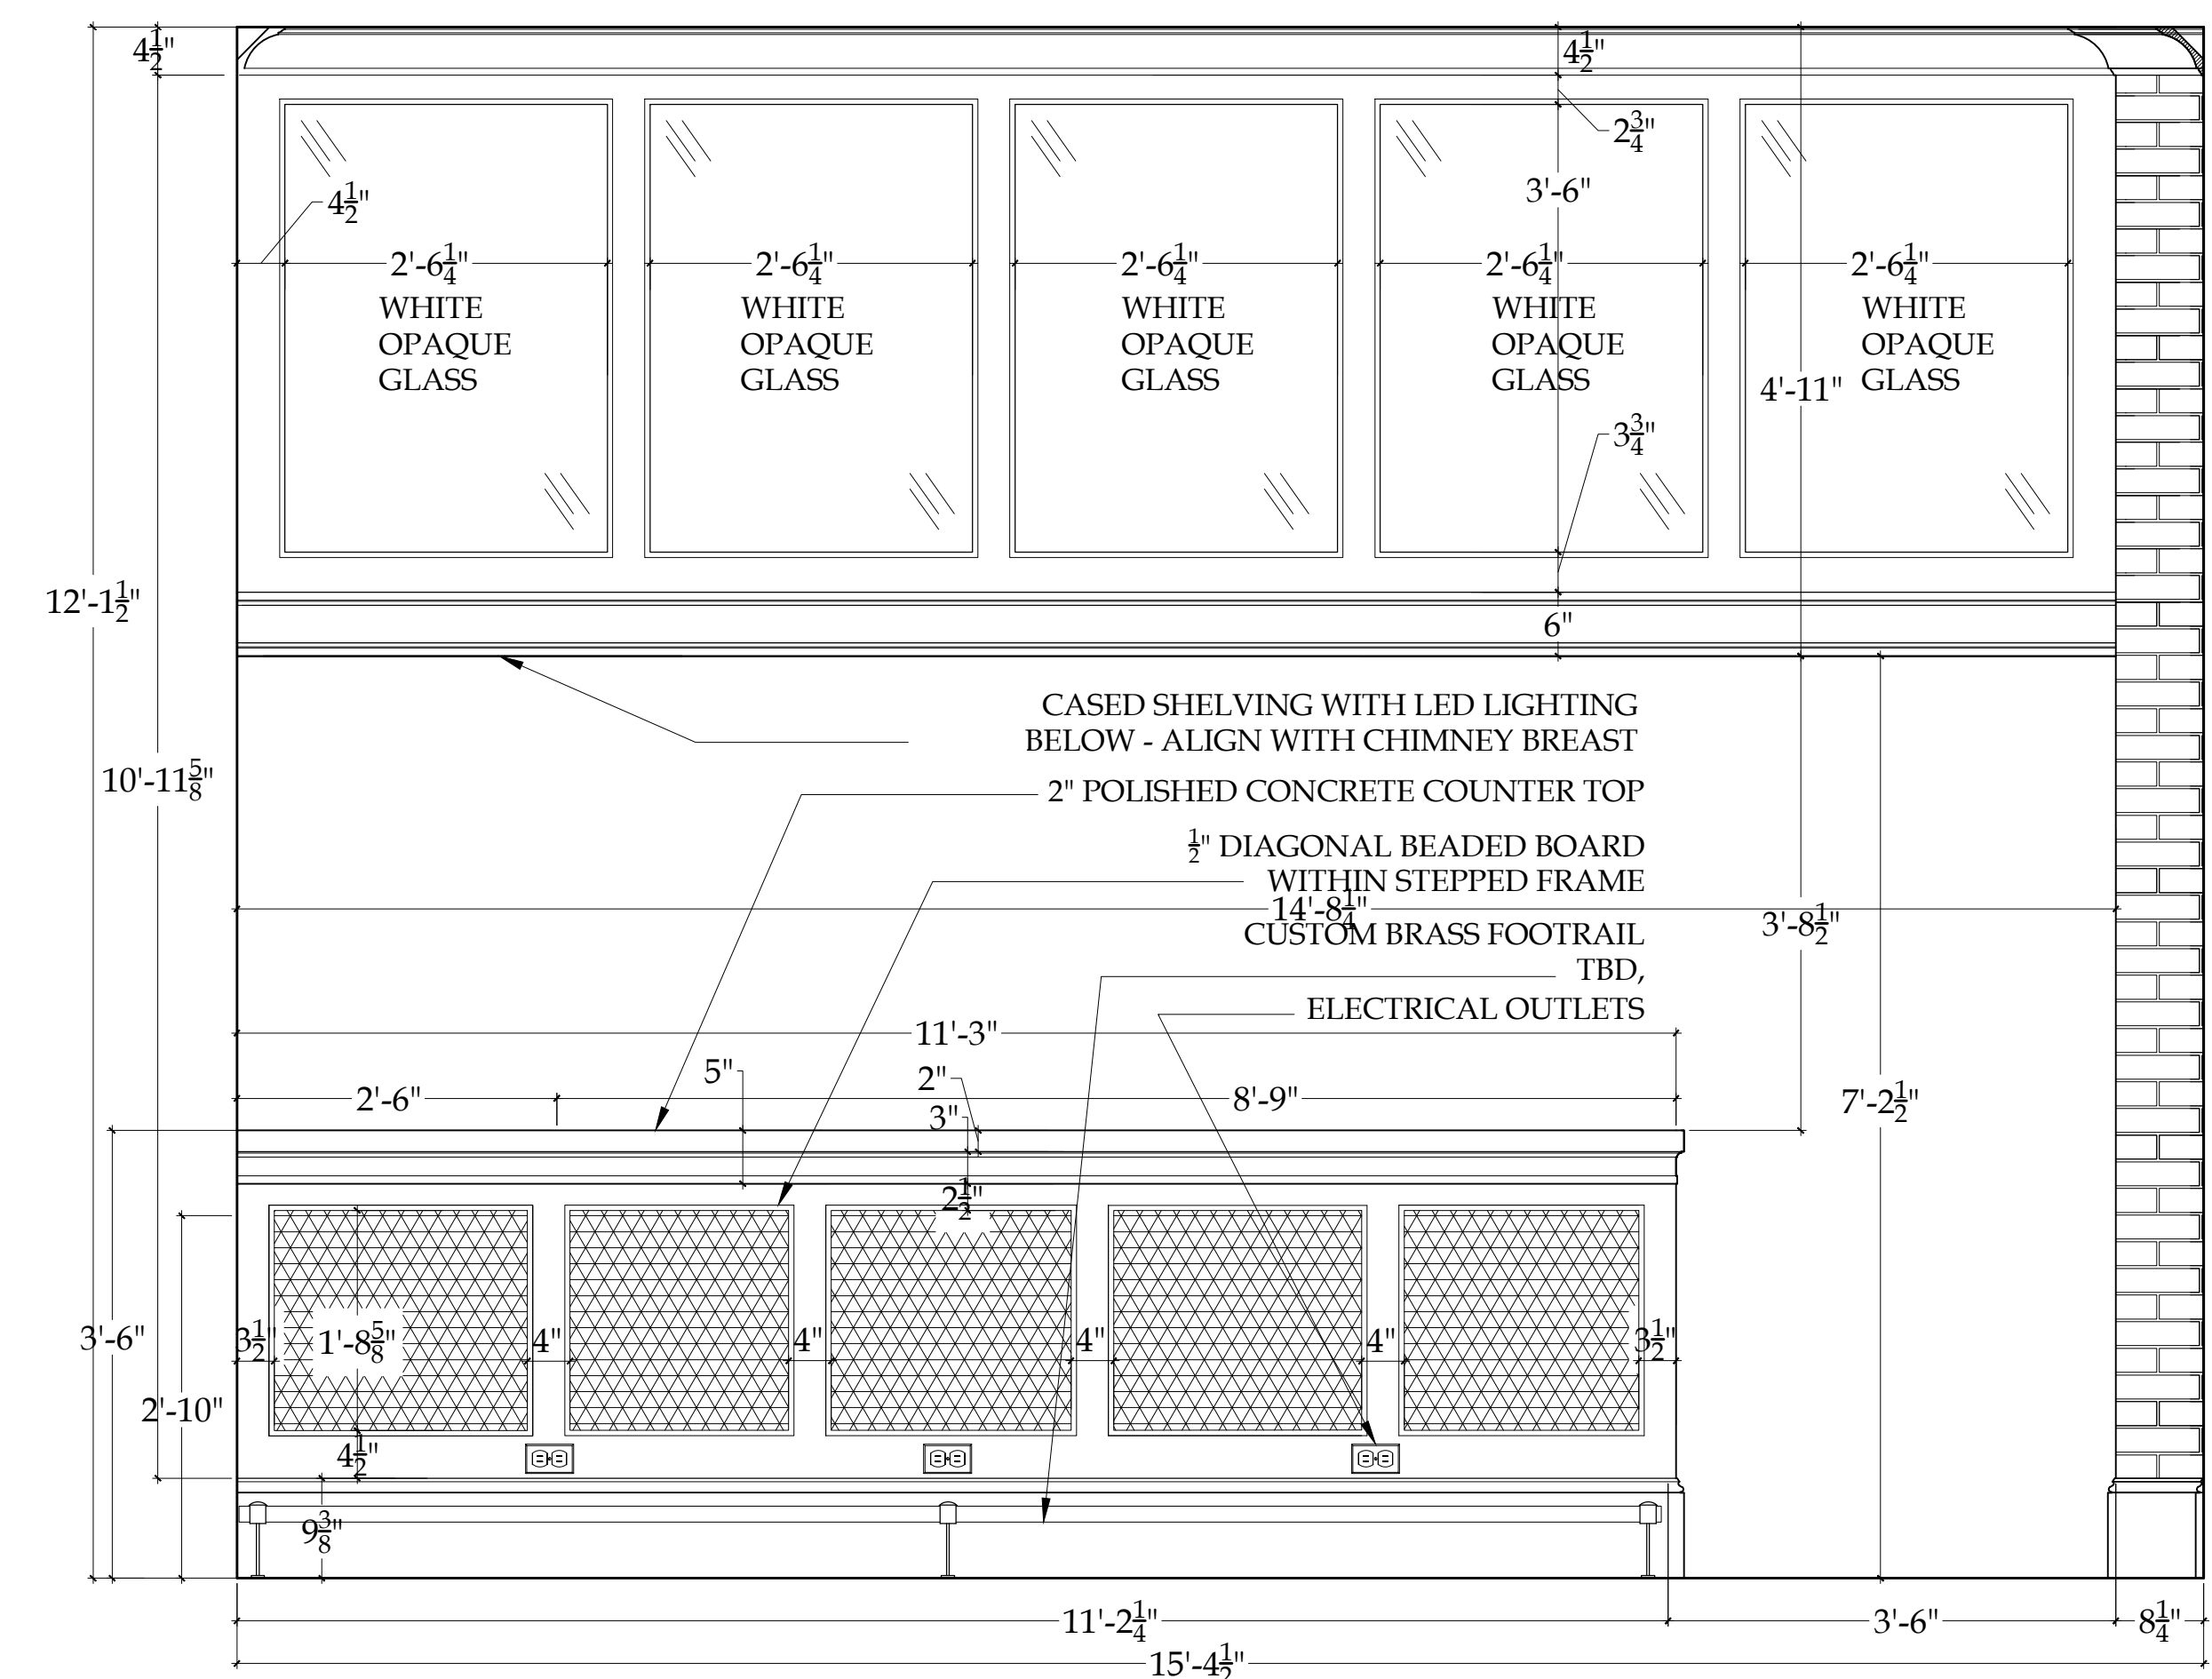

**5** CHEF'S BAR: EAST ELEVATION @ BAR  
 1-1.4 Scale: 3/4"=1'-0"

ALL DIMENSIONS MUST BE VERIFIED IN THE FIELD PRIOR TO CONSTRUCTION

86 PONDFIELD ROAD WEST, BRONXVILLE, NEW YORK 10708

REVISIONS  
 DATE REMARKS


REGISTERED ARCHITECT  
 GLENN LORING HARRICK, JR.  
 No. 207  
 STATE OF MAINE

255 DIAMOND AVENUE  
 KITCHEN & CHEF'S BAR  
 INTERIOR ELEVATIONS

© COPYRIGHT 2017  
 NASTASI VAIL DESIGN.  
 THIS DRAWING IS THE  
 PROPERTY OF THE DESIGN  
 AND MAY NOT BE  
 REPRODUCED OR  
 TRANSMITTED IN ANY  
 FORM OR BY ANY  
 MEANS, WITHOUT THE  
 WRITTEN PERMISSION.

NASTASI VAIL DESIGN, LLC

MRS. ALEXANDRA WIGHT  
 255 DIAMOND AVENUE  
 PORTLAND, MAINE 04109

DATE 3/19/18  
 SCALE FULL SIZE  
 SHEET NO. 11.4