




1 DISH ROOM: EAST ELEVATION
1-1.9
Scale: 1/2"=1'-0"

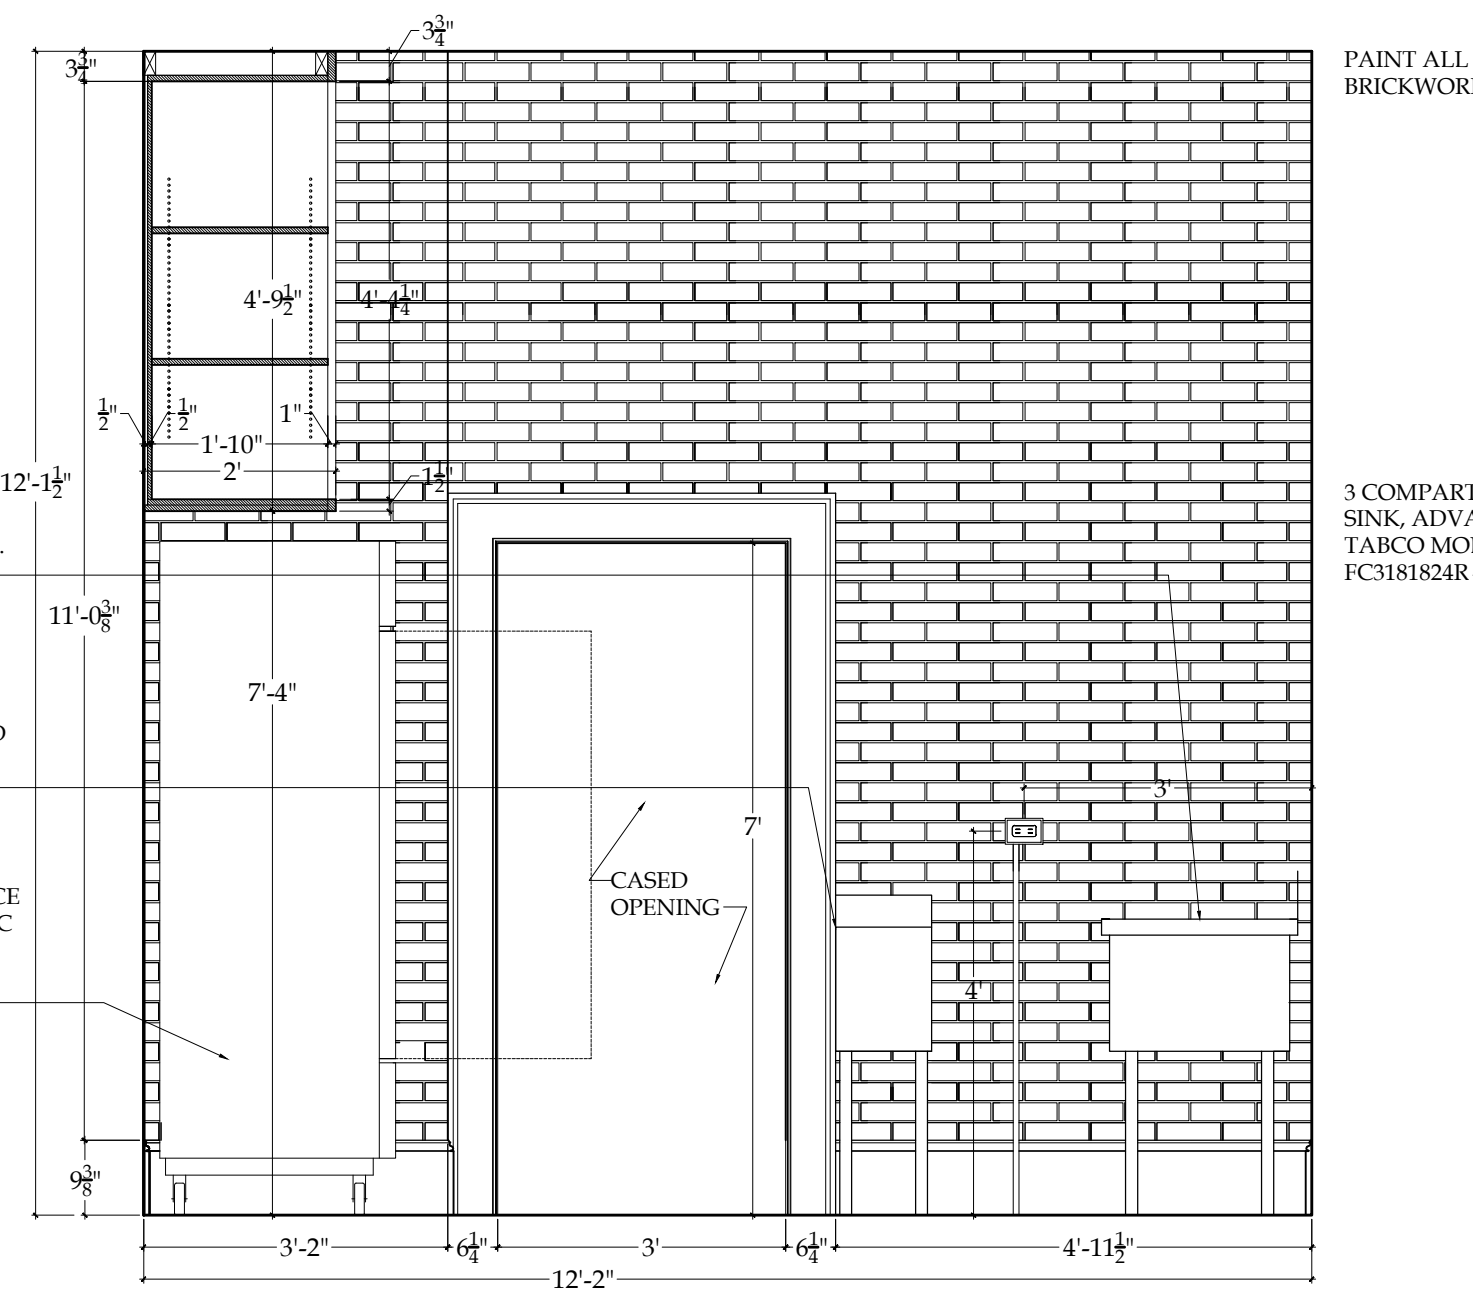


2 DISH ROOM: SOUTH ELEVATION
1-1.9
Scale: 1/2"=1'-0"

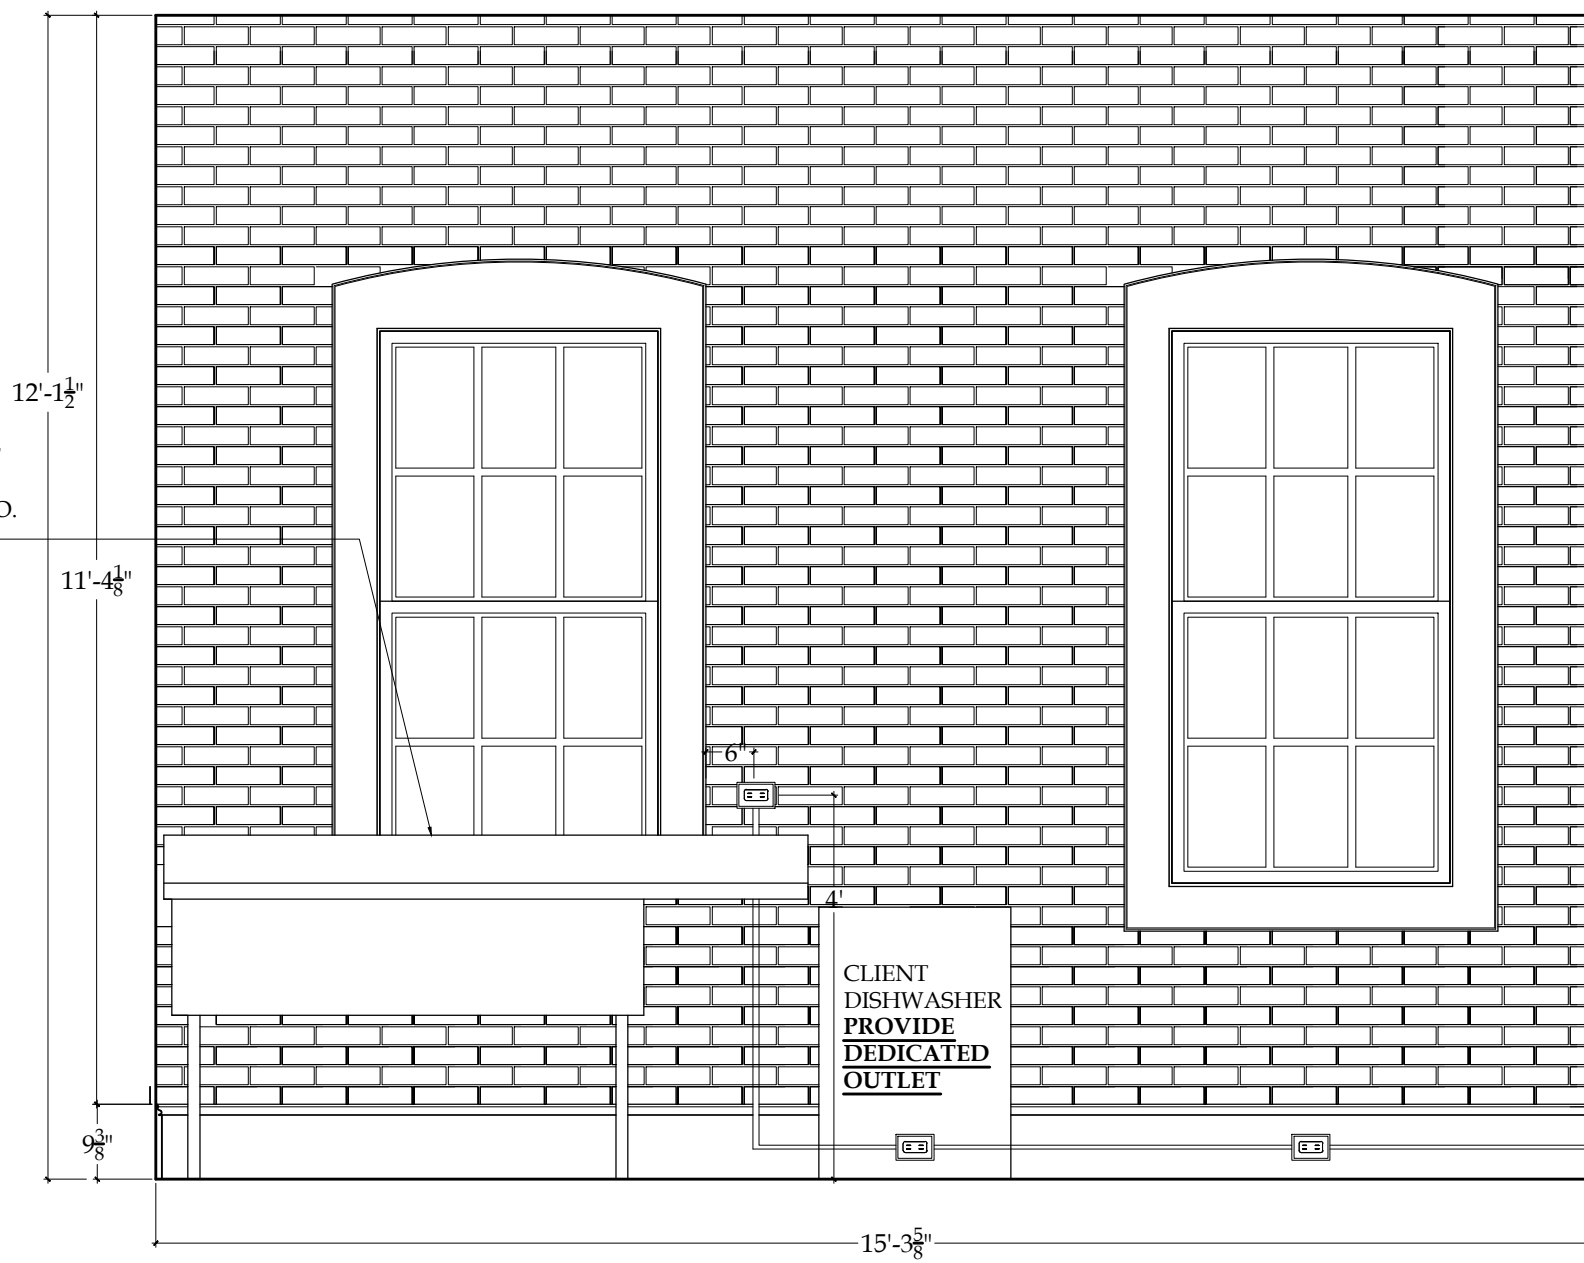


3 DISH ROOM: WEST ELEVATION
1-1.9
Scale: 1/2"=1'-0"

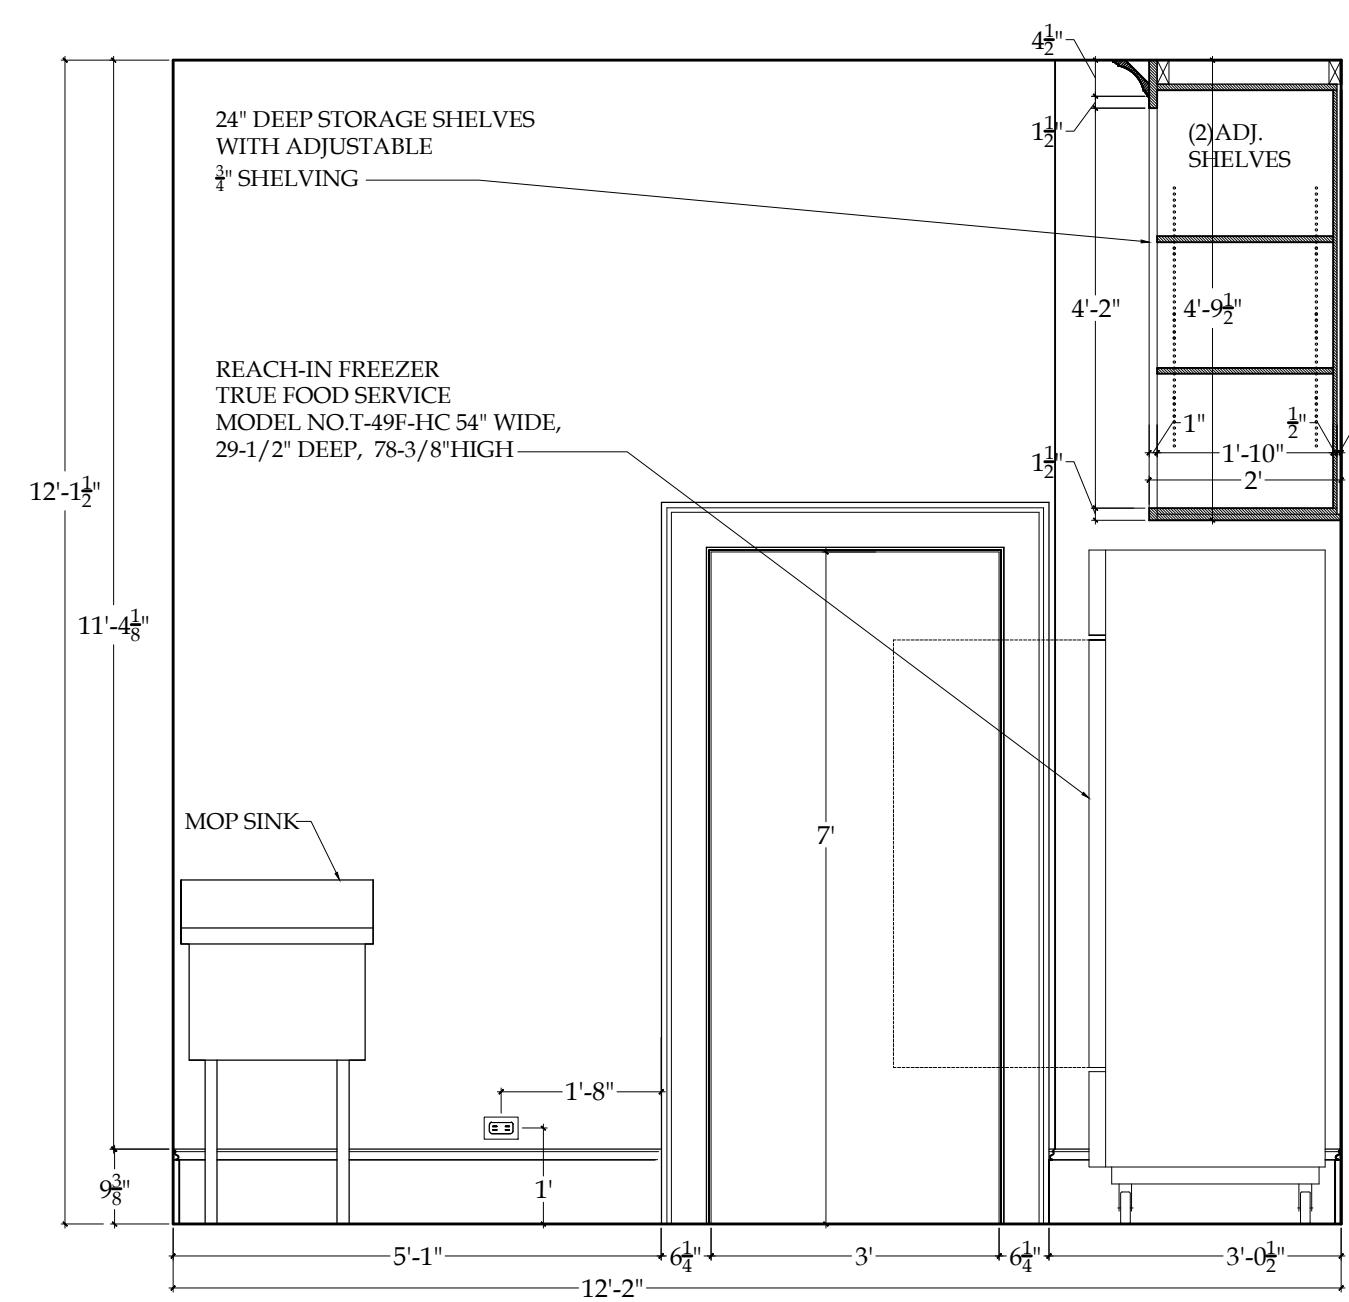


4 DISH ROOM: NORTH ELEVATION
1-1.9
Scale: 1/2"=1'-0"

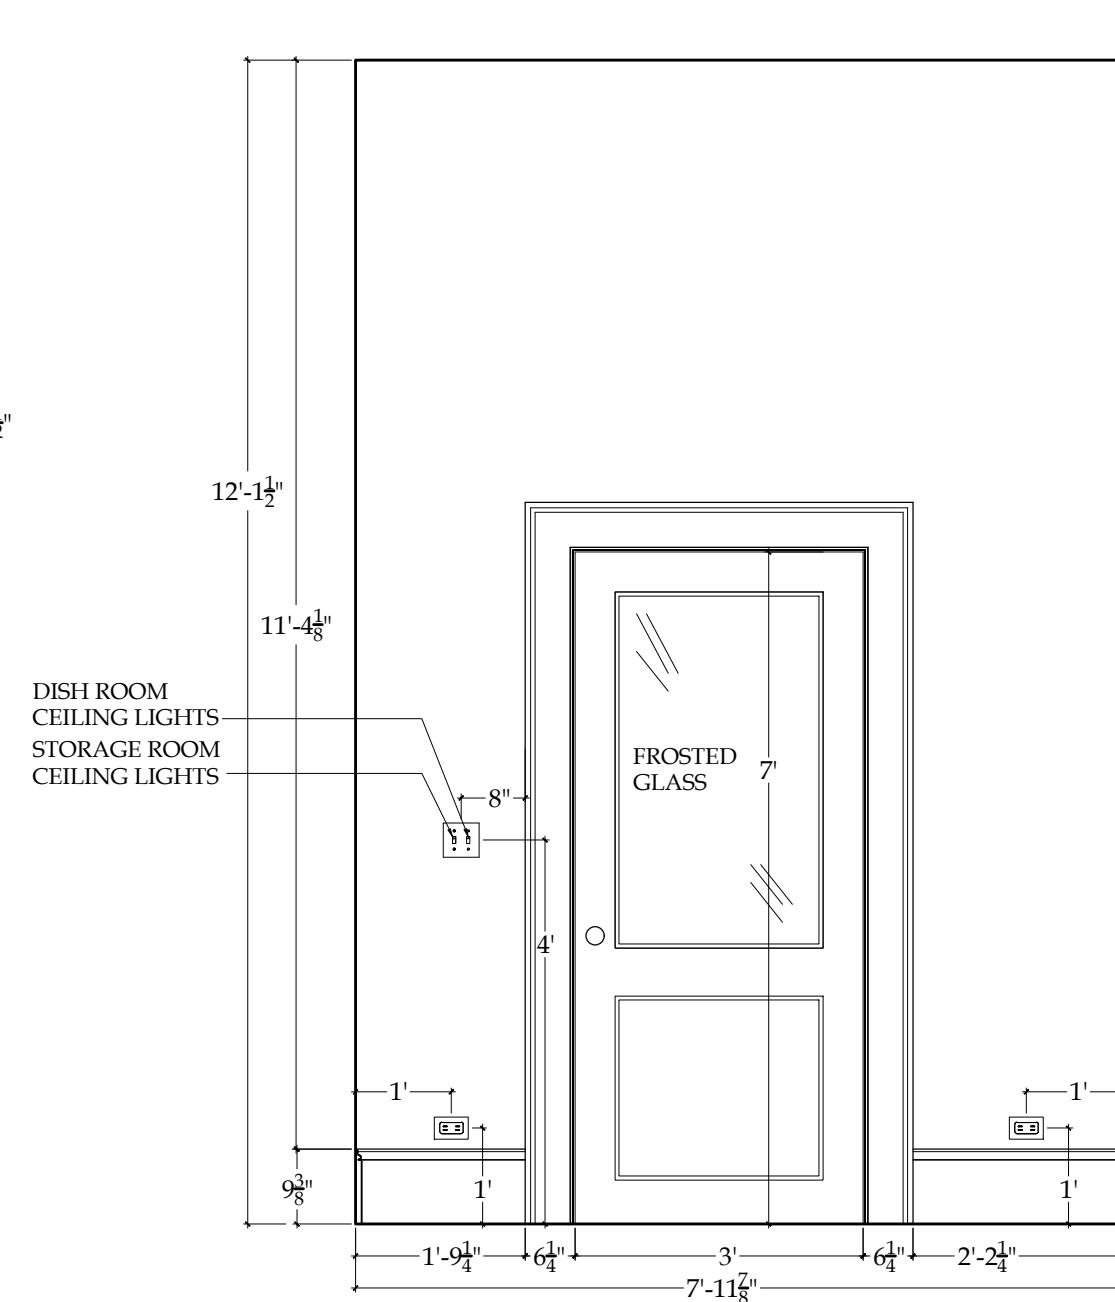


5 STORAGE ROOM: EAST ELEVATION
1-1.9
Scale: 1/2"=1'-0"

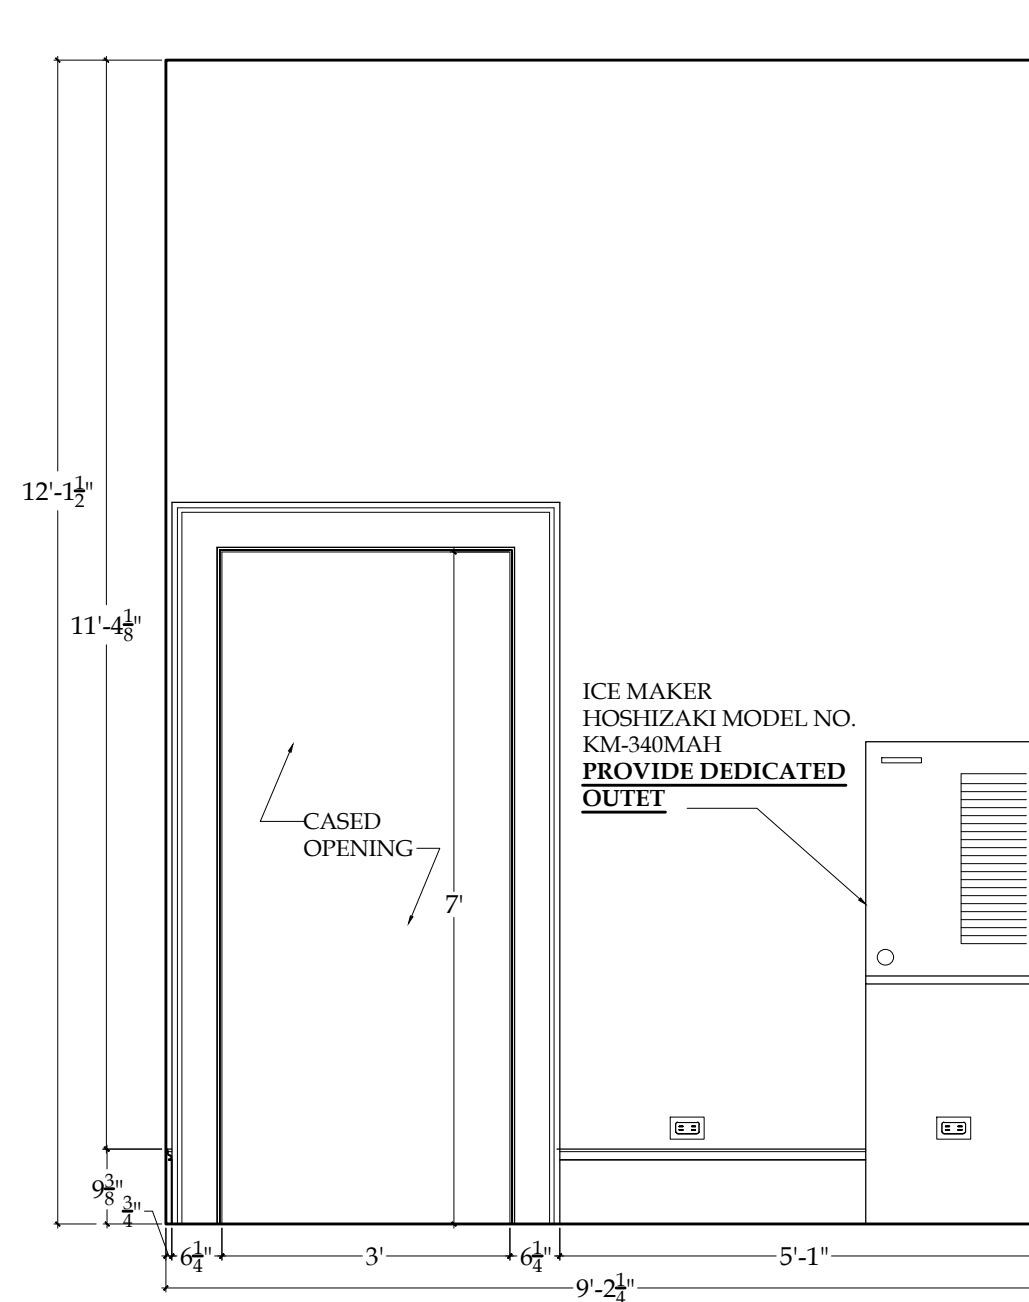

6 STORAGE ROOM: SOUTH ELEVATION
1-1.9
Scale: 1/2"=1'-0"

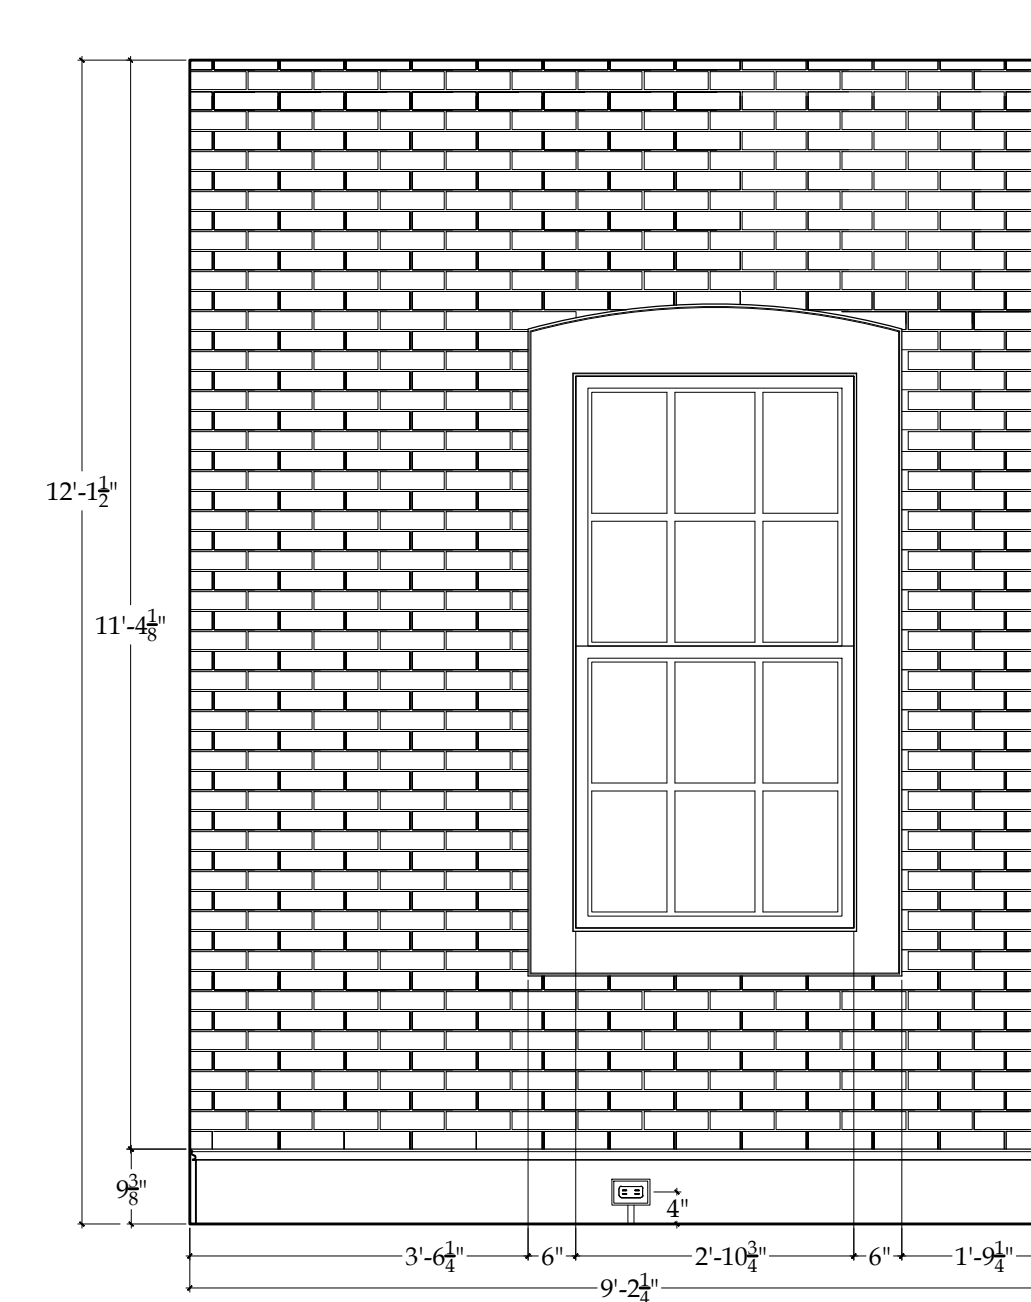

7 STORAGE ROOM: WEST ELEVATION
1-1.9
Scale: 1/2"=1'-0"

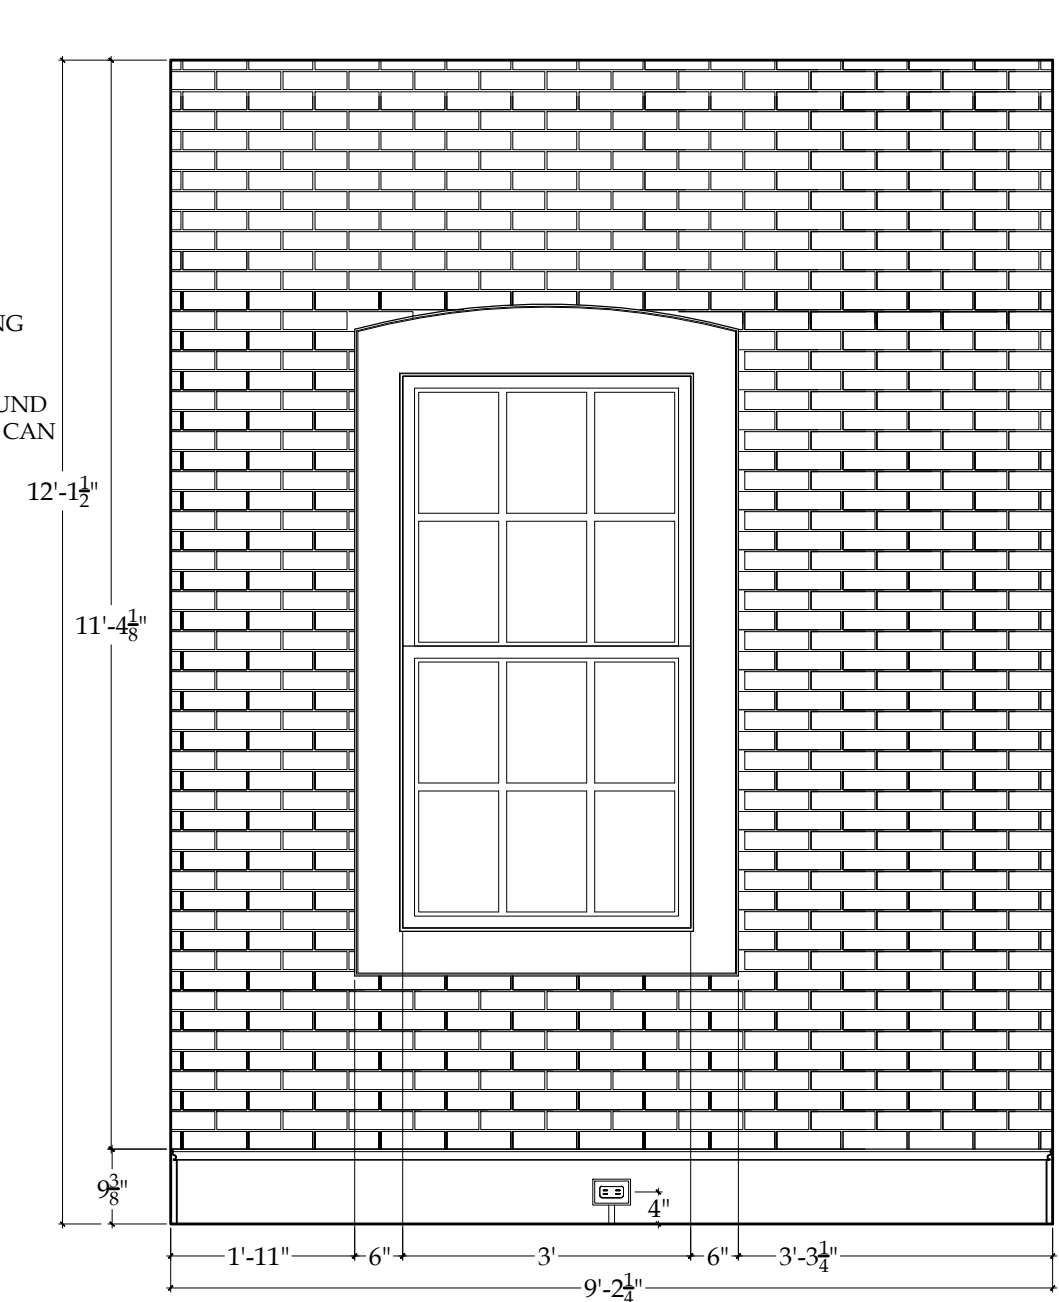

8 STORAGE ROOM: NORTH ELEVATION
1-1.9
Scale: 1/2"=1'-0"

ALL DIMENSIONS MUST BE VERIFIED IN THE FIELD PRIOR TO CONSTRUCTION

86 PONDFIELD ROAD WEST, BRONXVILLE, NEW YORK 10708

DIAMOND COVE GENERAL STORE
DISH ROOM & STORAGE ROOM
INTERIOR ELEVATIONS

© COPYRIGHT 2017
NASTASI VAIL DESIGN,
LLC. THIS DRAWING IS THE
PROPERTY OF THE
DRAWING AND MAY NOT BE
REPRODUCED OR
TRANSMITTED IN ANY
FORM OR BY ANY
MEANS WITHOUT THE
WRITTEN PERMISSION.

MRS. ALEXANDRA WIGHT
255 DIAMOND AVENUE
PORTLAND, MAINE 04109

DATE 3/19/18
SCALE 3/4"=1'-0"
SHEET NO. 11.9

REVISIONS	
DATE	REMARKS

