




1 KITCHEN: EAST ELEVATION  
Scale: 3/4"=1'-0"

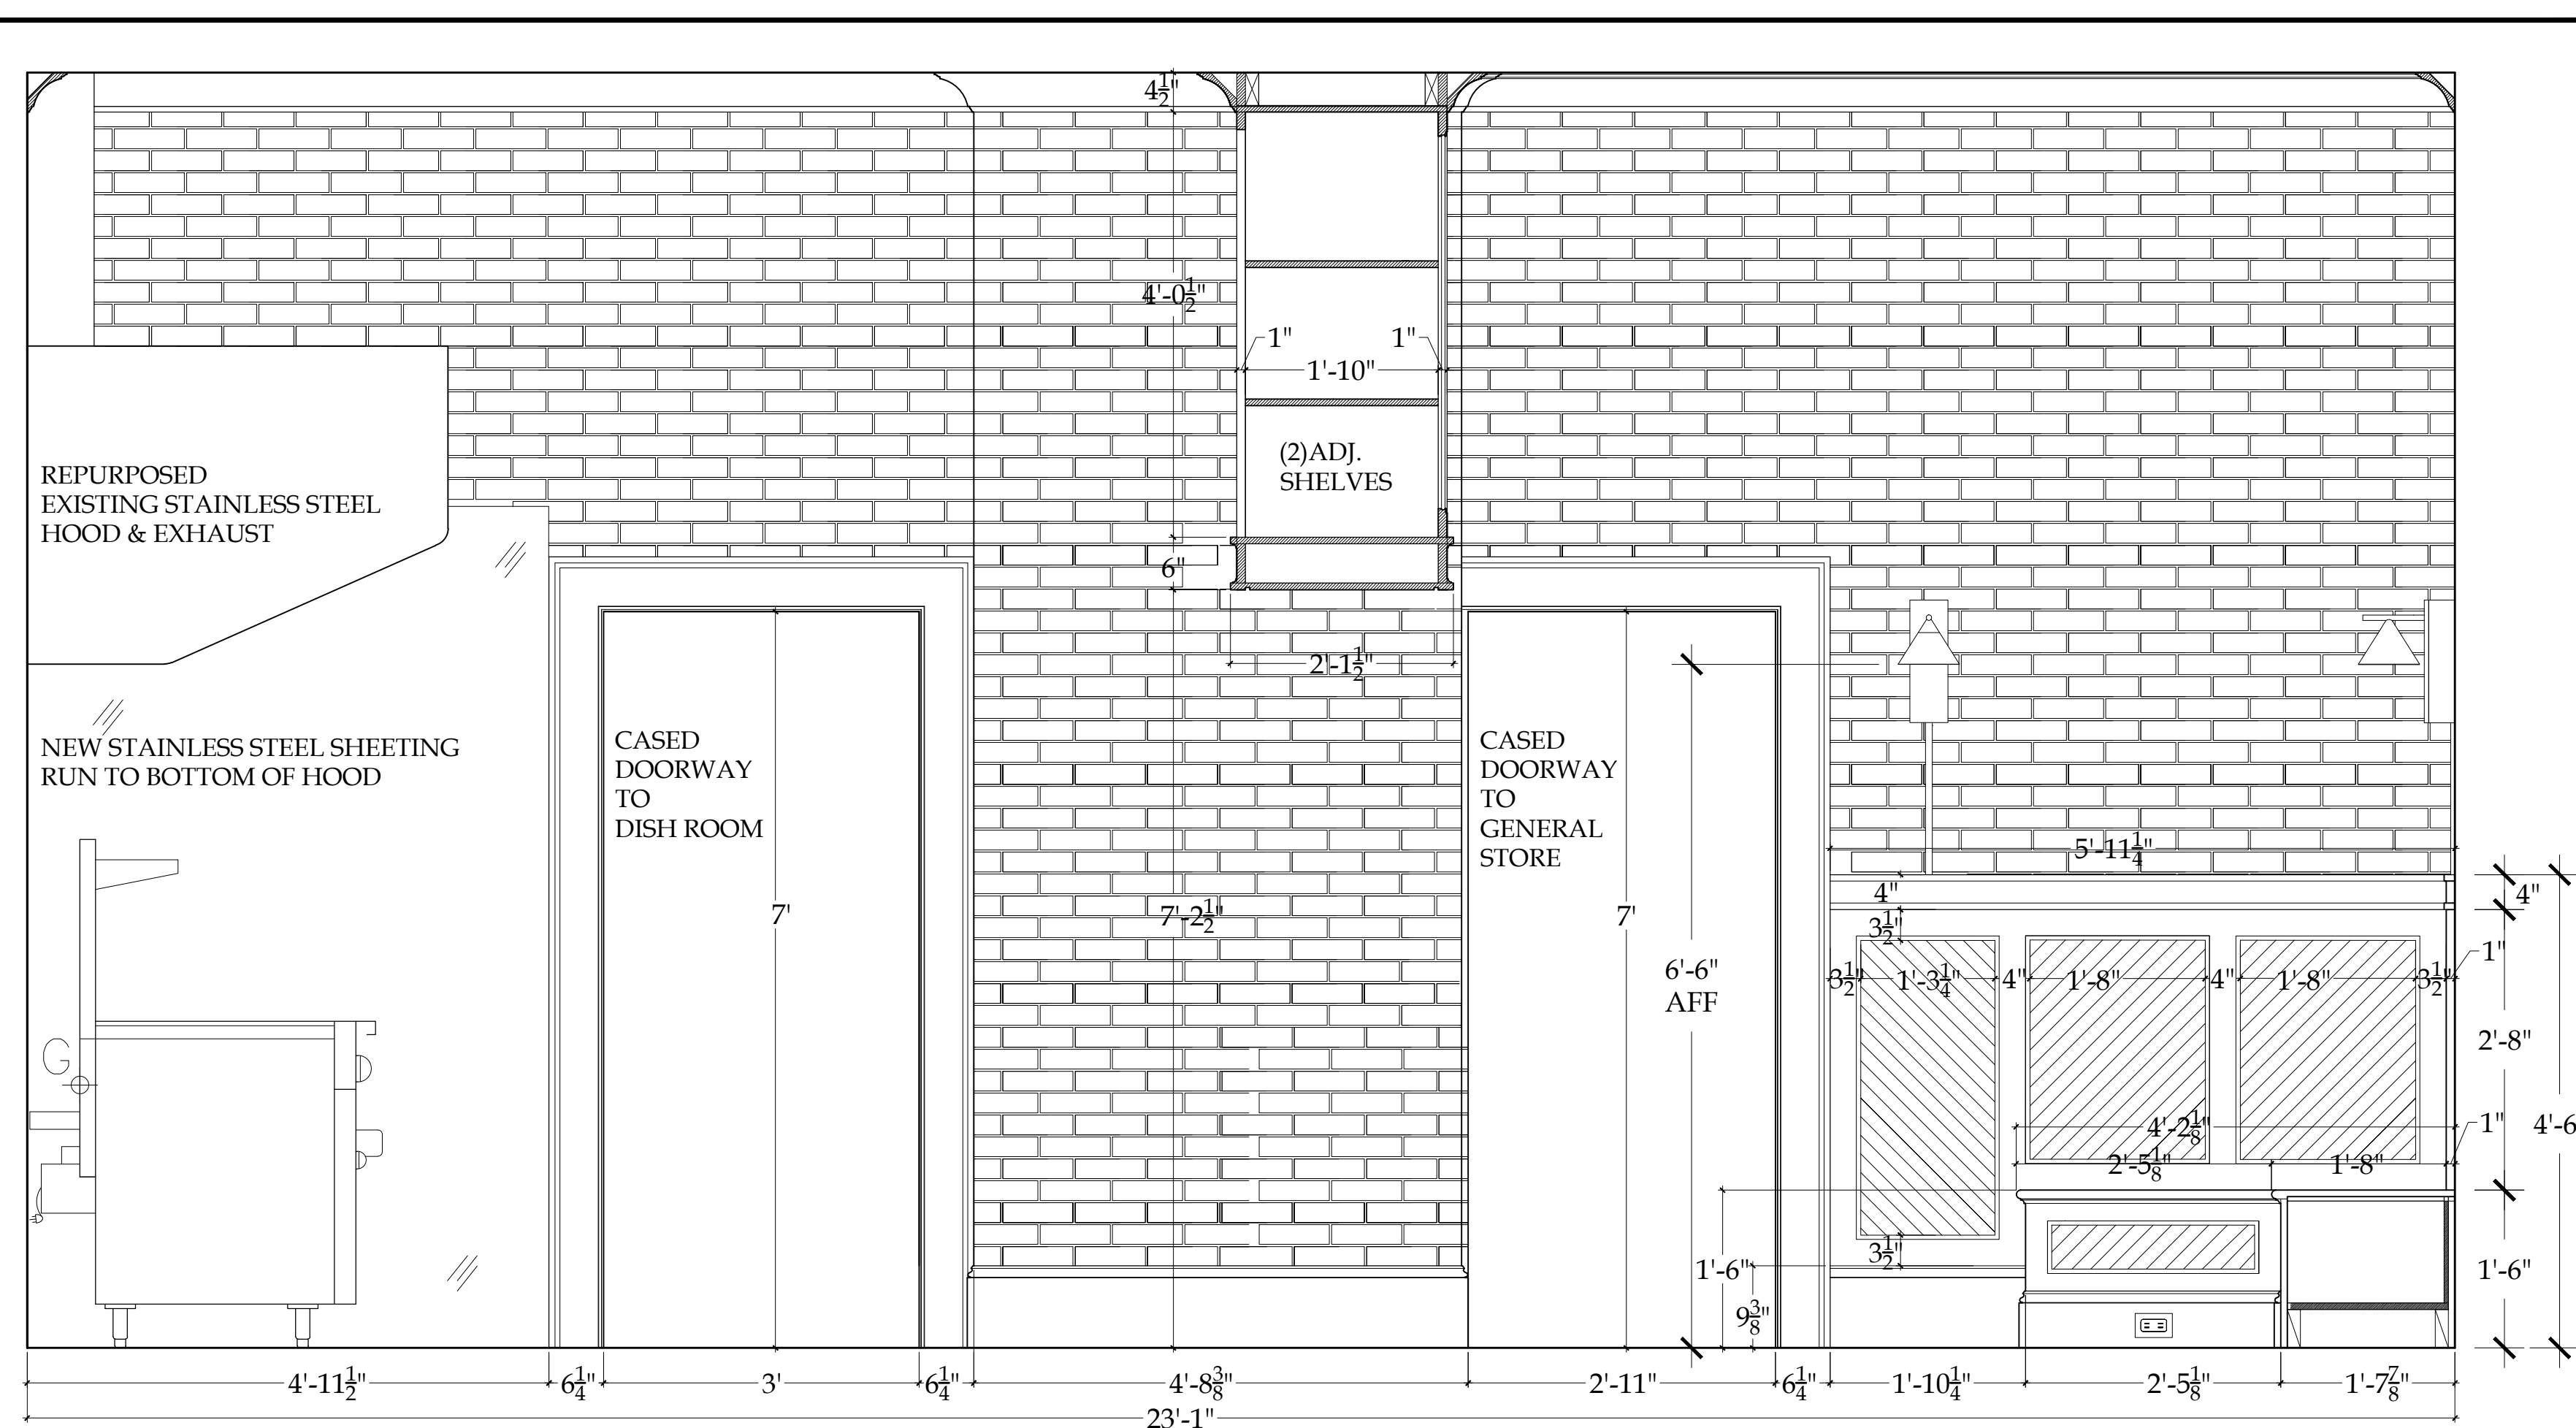

2 KITCHEN & CHEF'S BAR: NORTH ELEVATION  
Scale: 3/4"=1'-0"

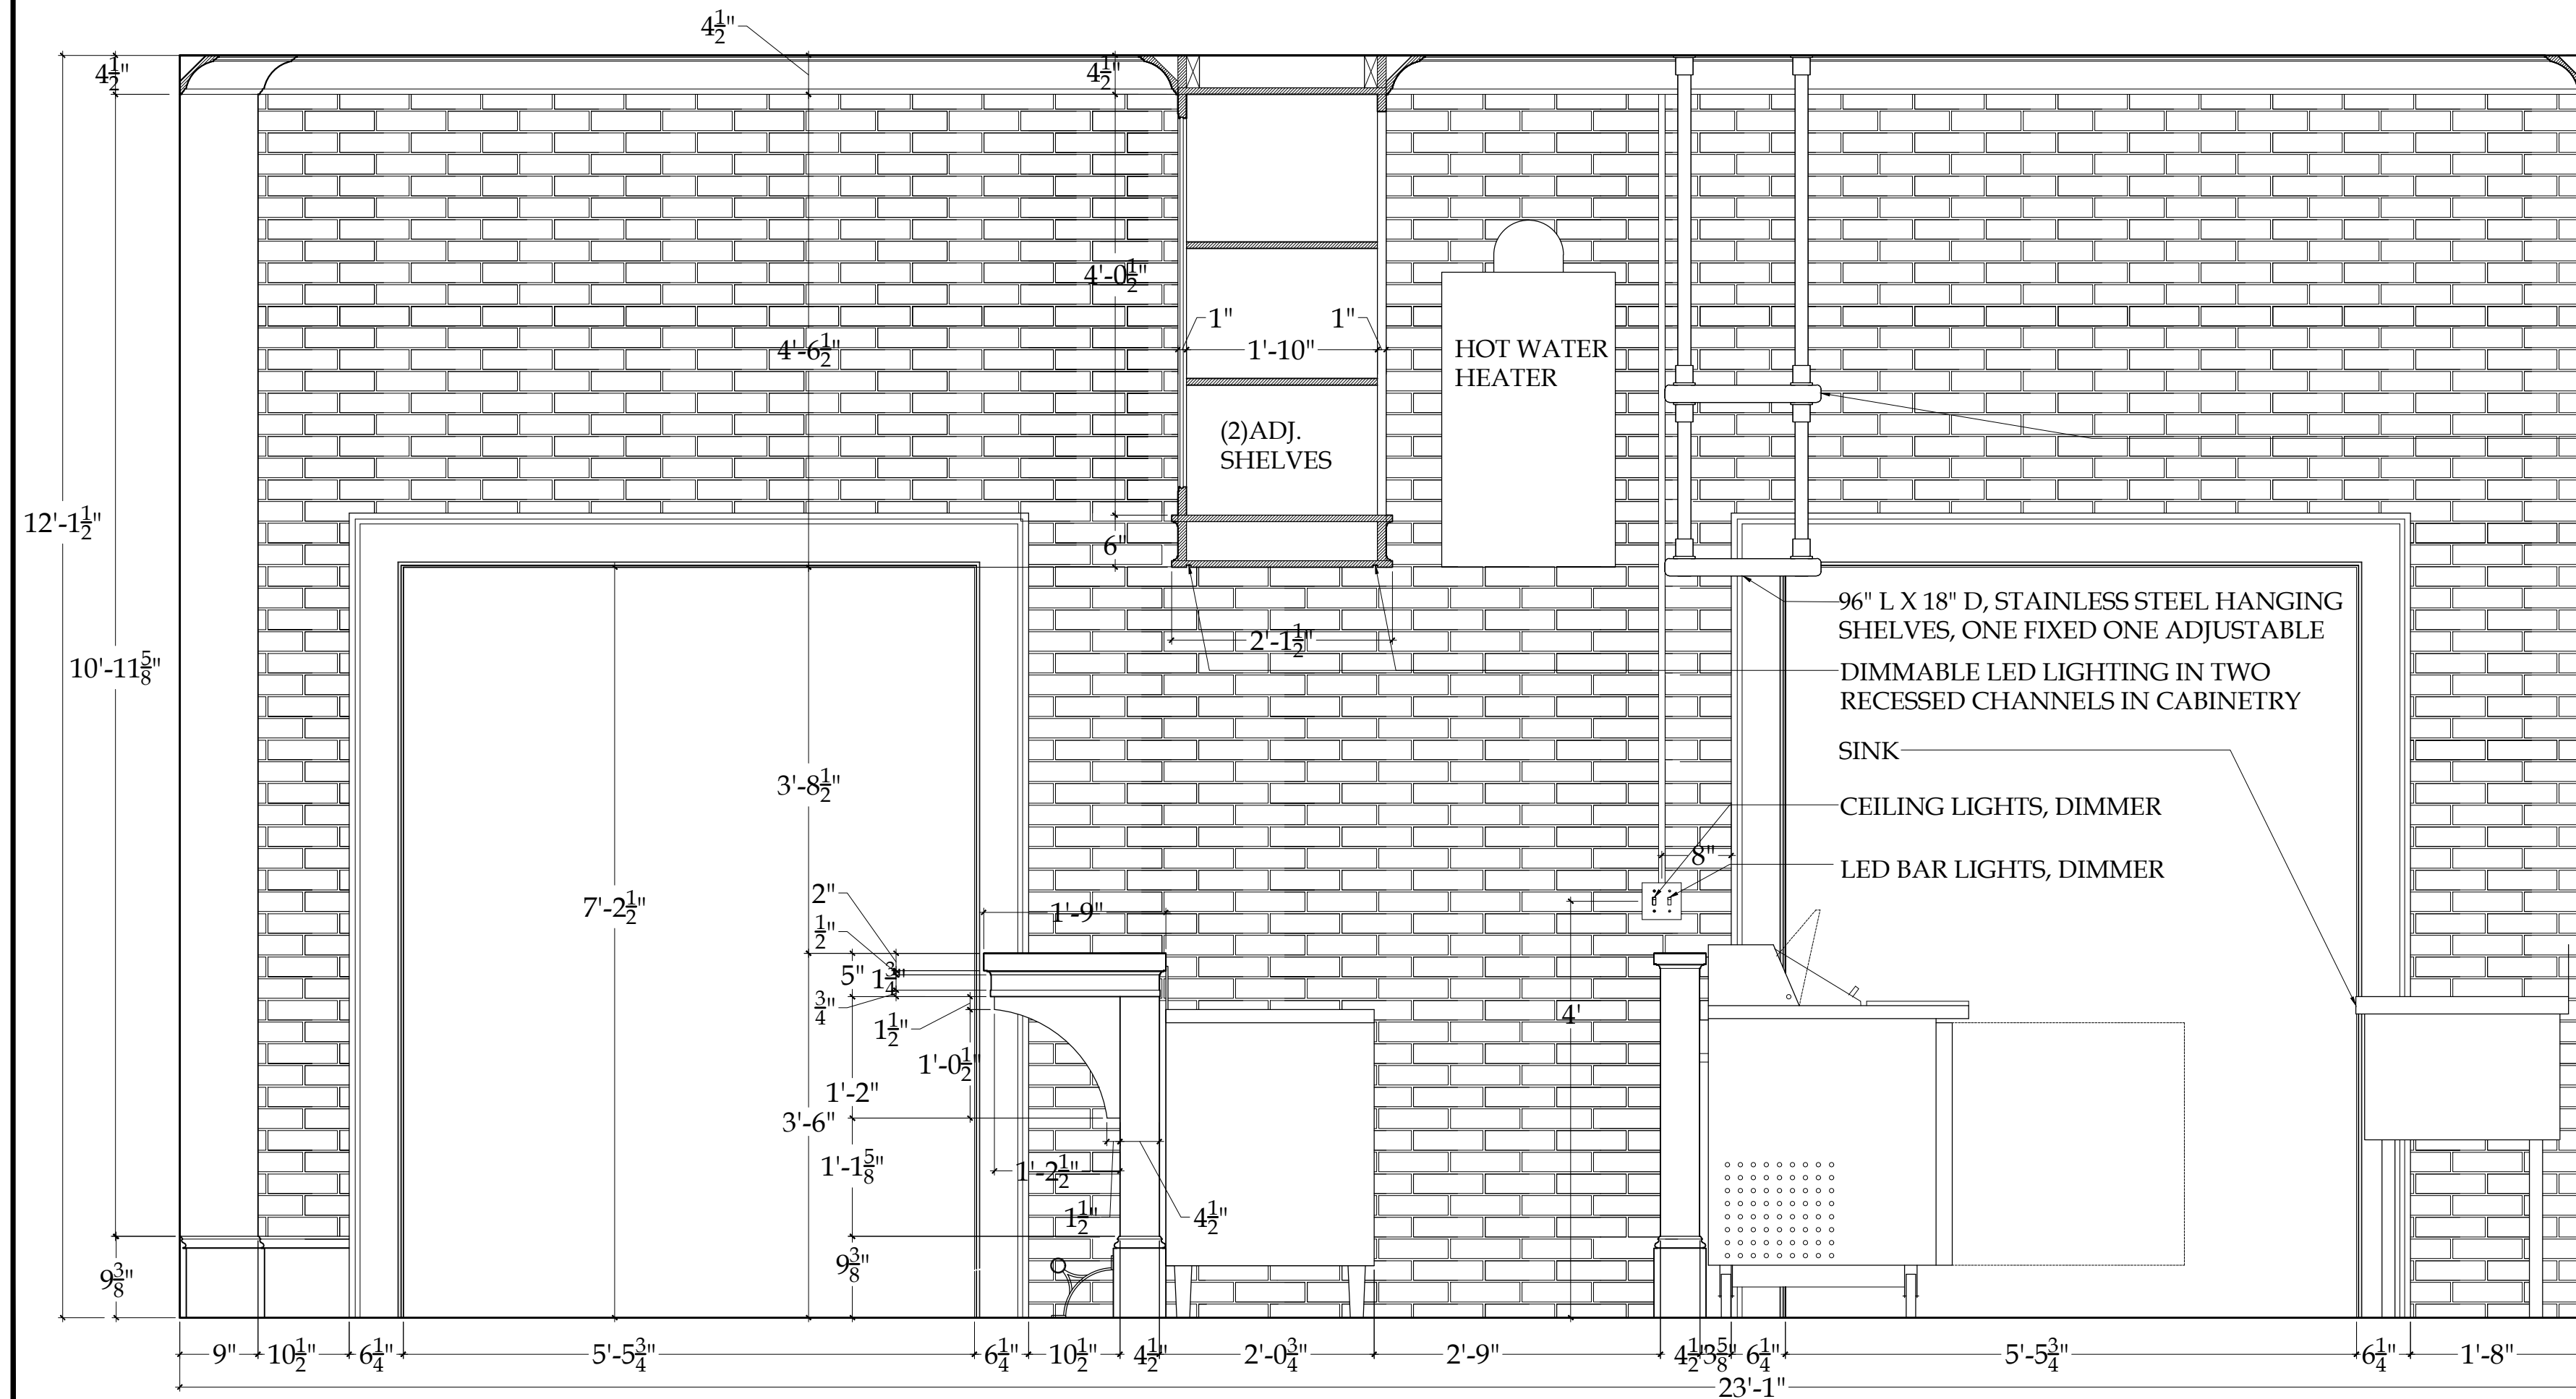

3 KITCHEN & CHEF'S BAR: SOUTH ELEVATION  
Scale: 3/4"=1'-0"

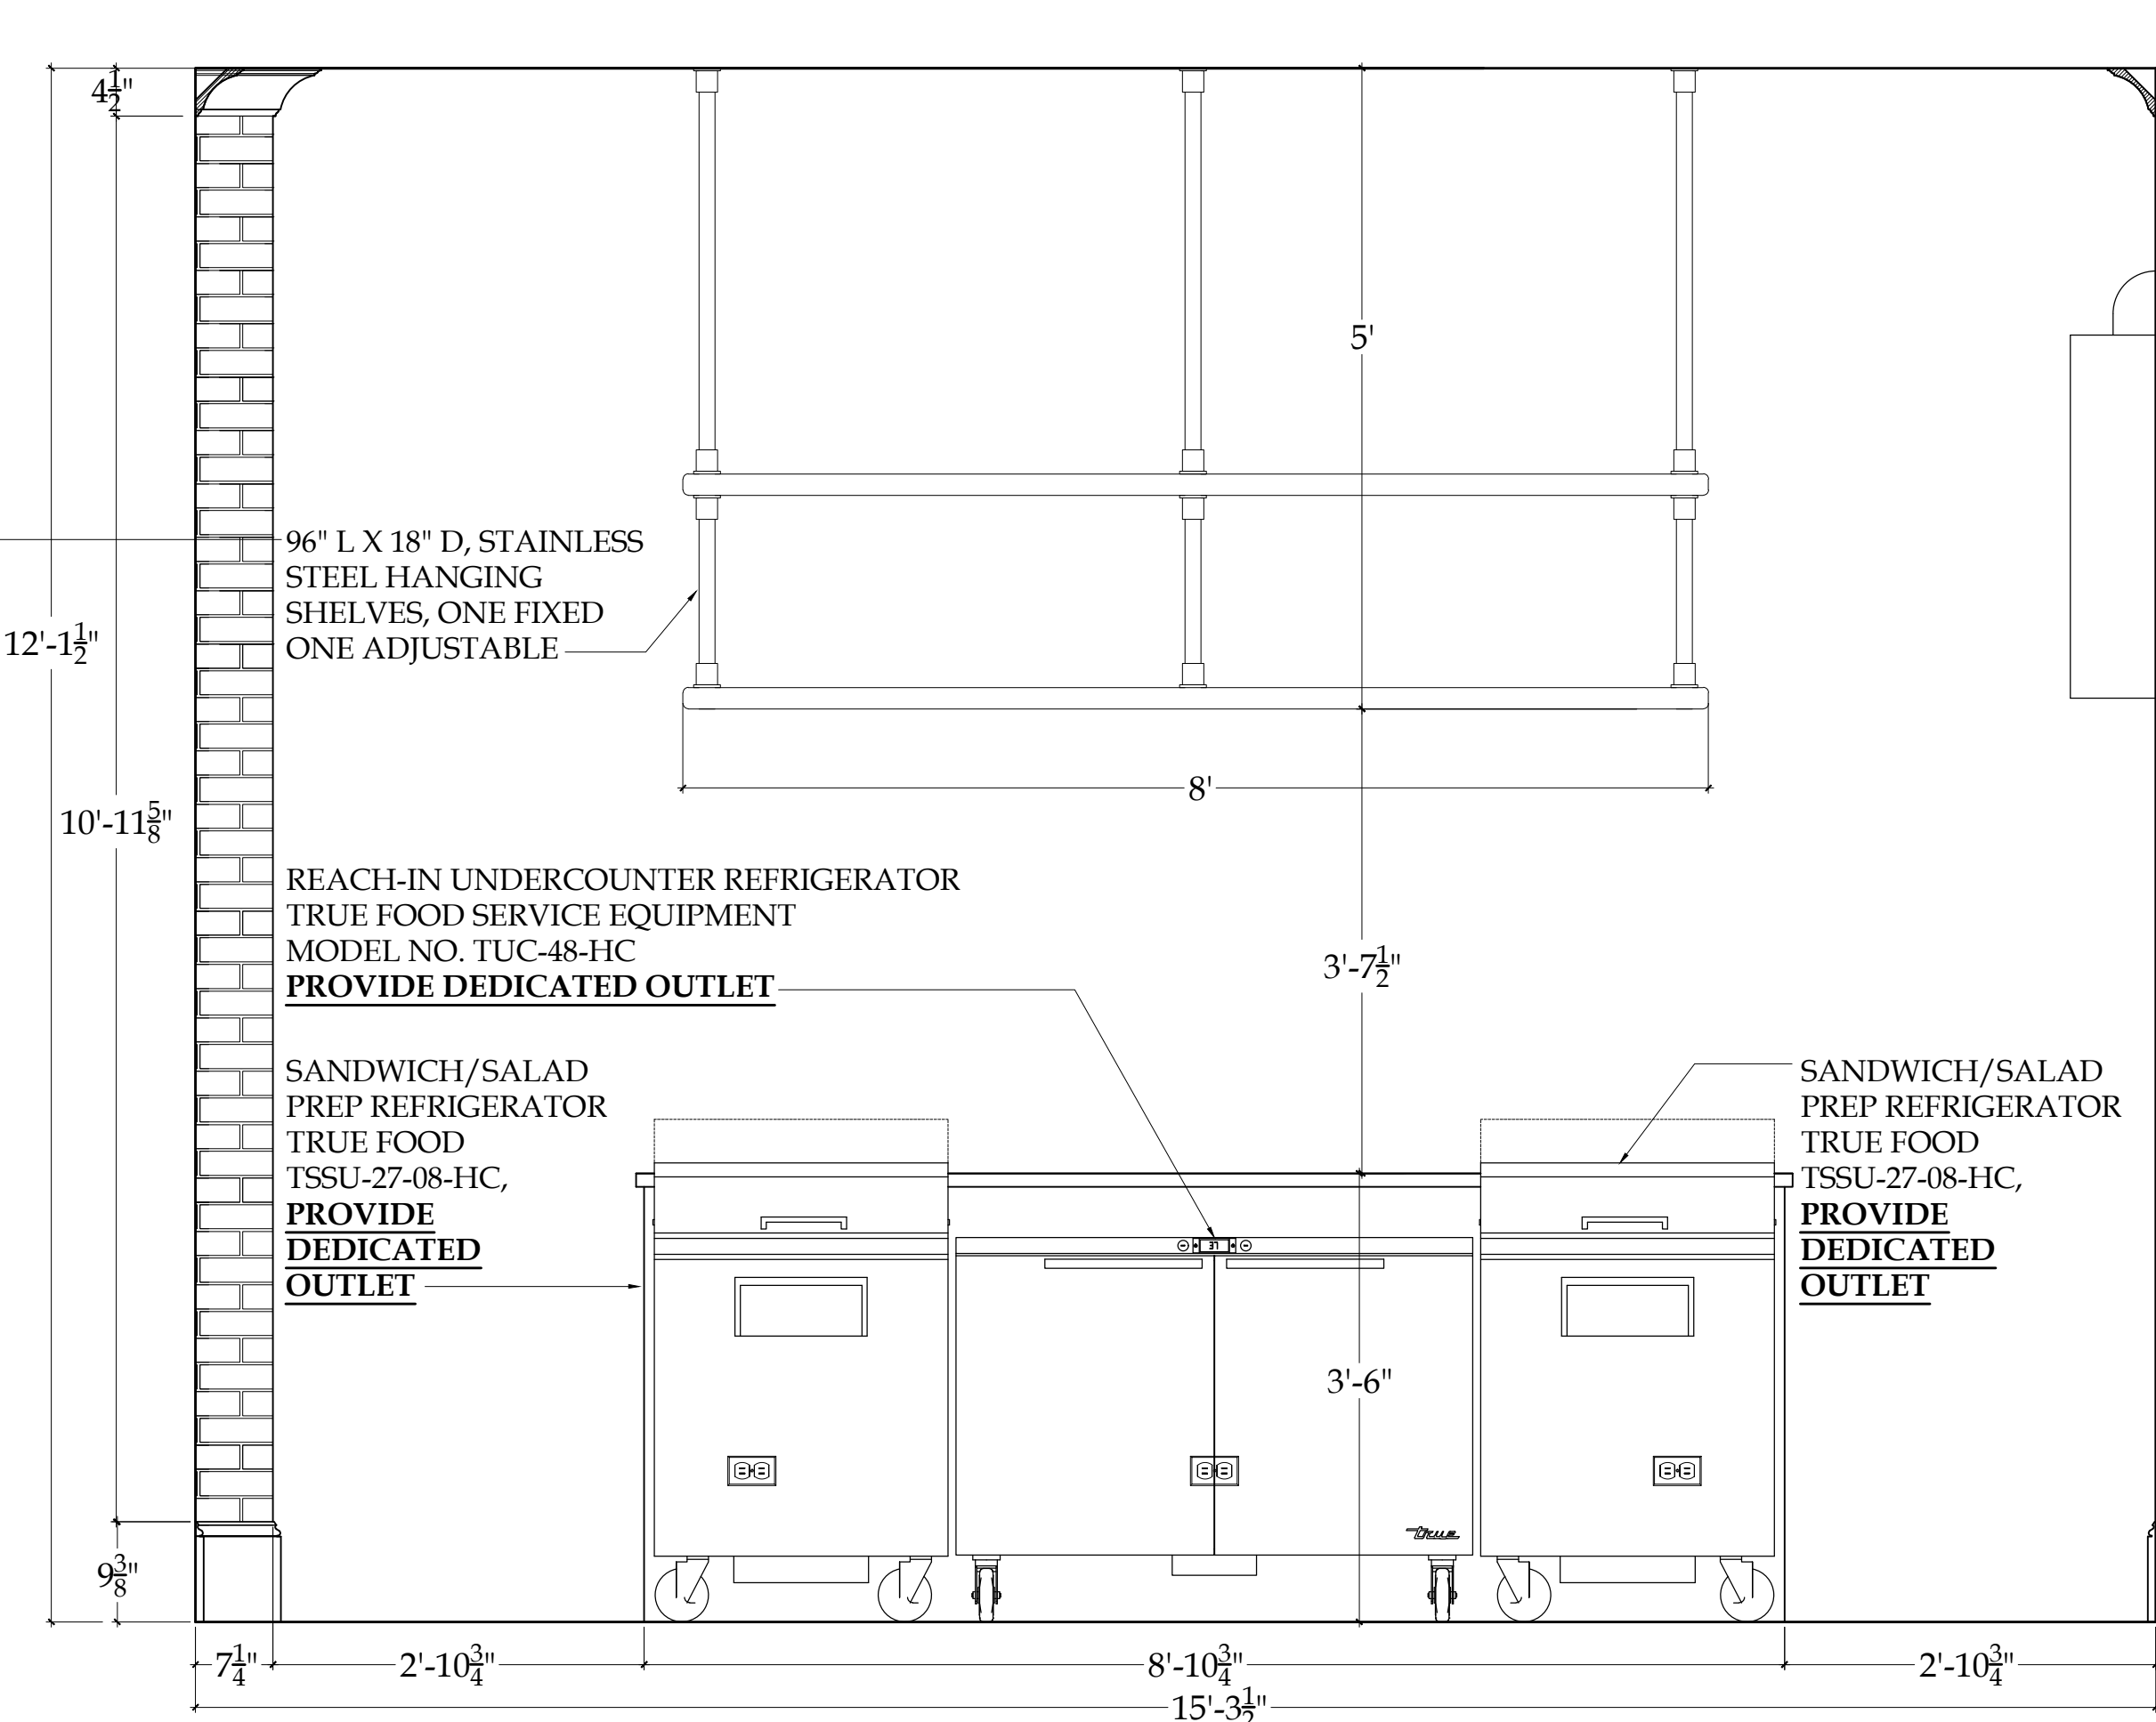

4 KITCHEN: SOUTH ELEVATION @ CENTRAL ISLAND  
Scale: 3/4"=1'-0"

ALL DIMENSIONS MUST BE VERIFIED IN THE FIELD PRIOR TO CONSTRUCTION

REVISIONS

DATE	REMARKS

REGISTERED ARCHITECT

The information contained in these drawings is prepared by me and, to the best of my knowledge, is true and correct. I am not responsible for the consequences of the use of these drawings by anyone other than the person to whom they were originally furnished. This information is not intended to constitute a contract and is subject to the terms and conditions of the contract documents. No part of these drawings may be reproduced or transmitted in any form or by any means, electronic or mechanical, including photocopying, recording, or by any information storage and retrieval system, without the prior written permission of the architect.