



1 KITCHEN & CHEF'S BAR: WEST ELEVATION
Scale: 3/4"=1'-0"

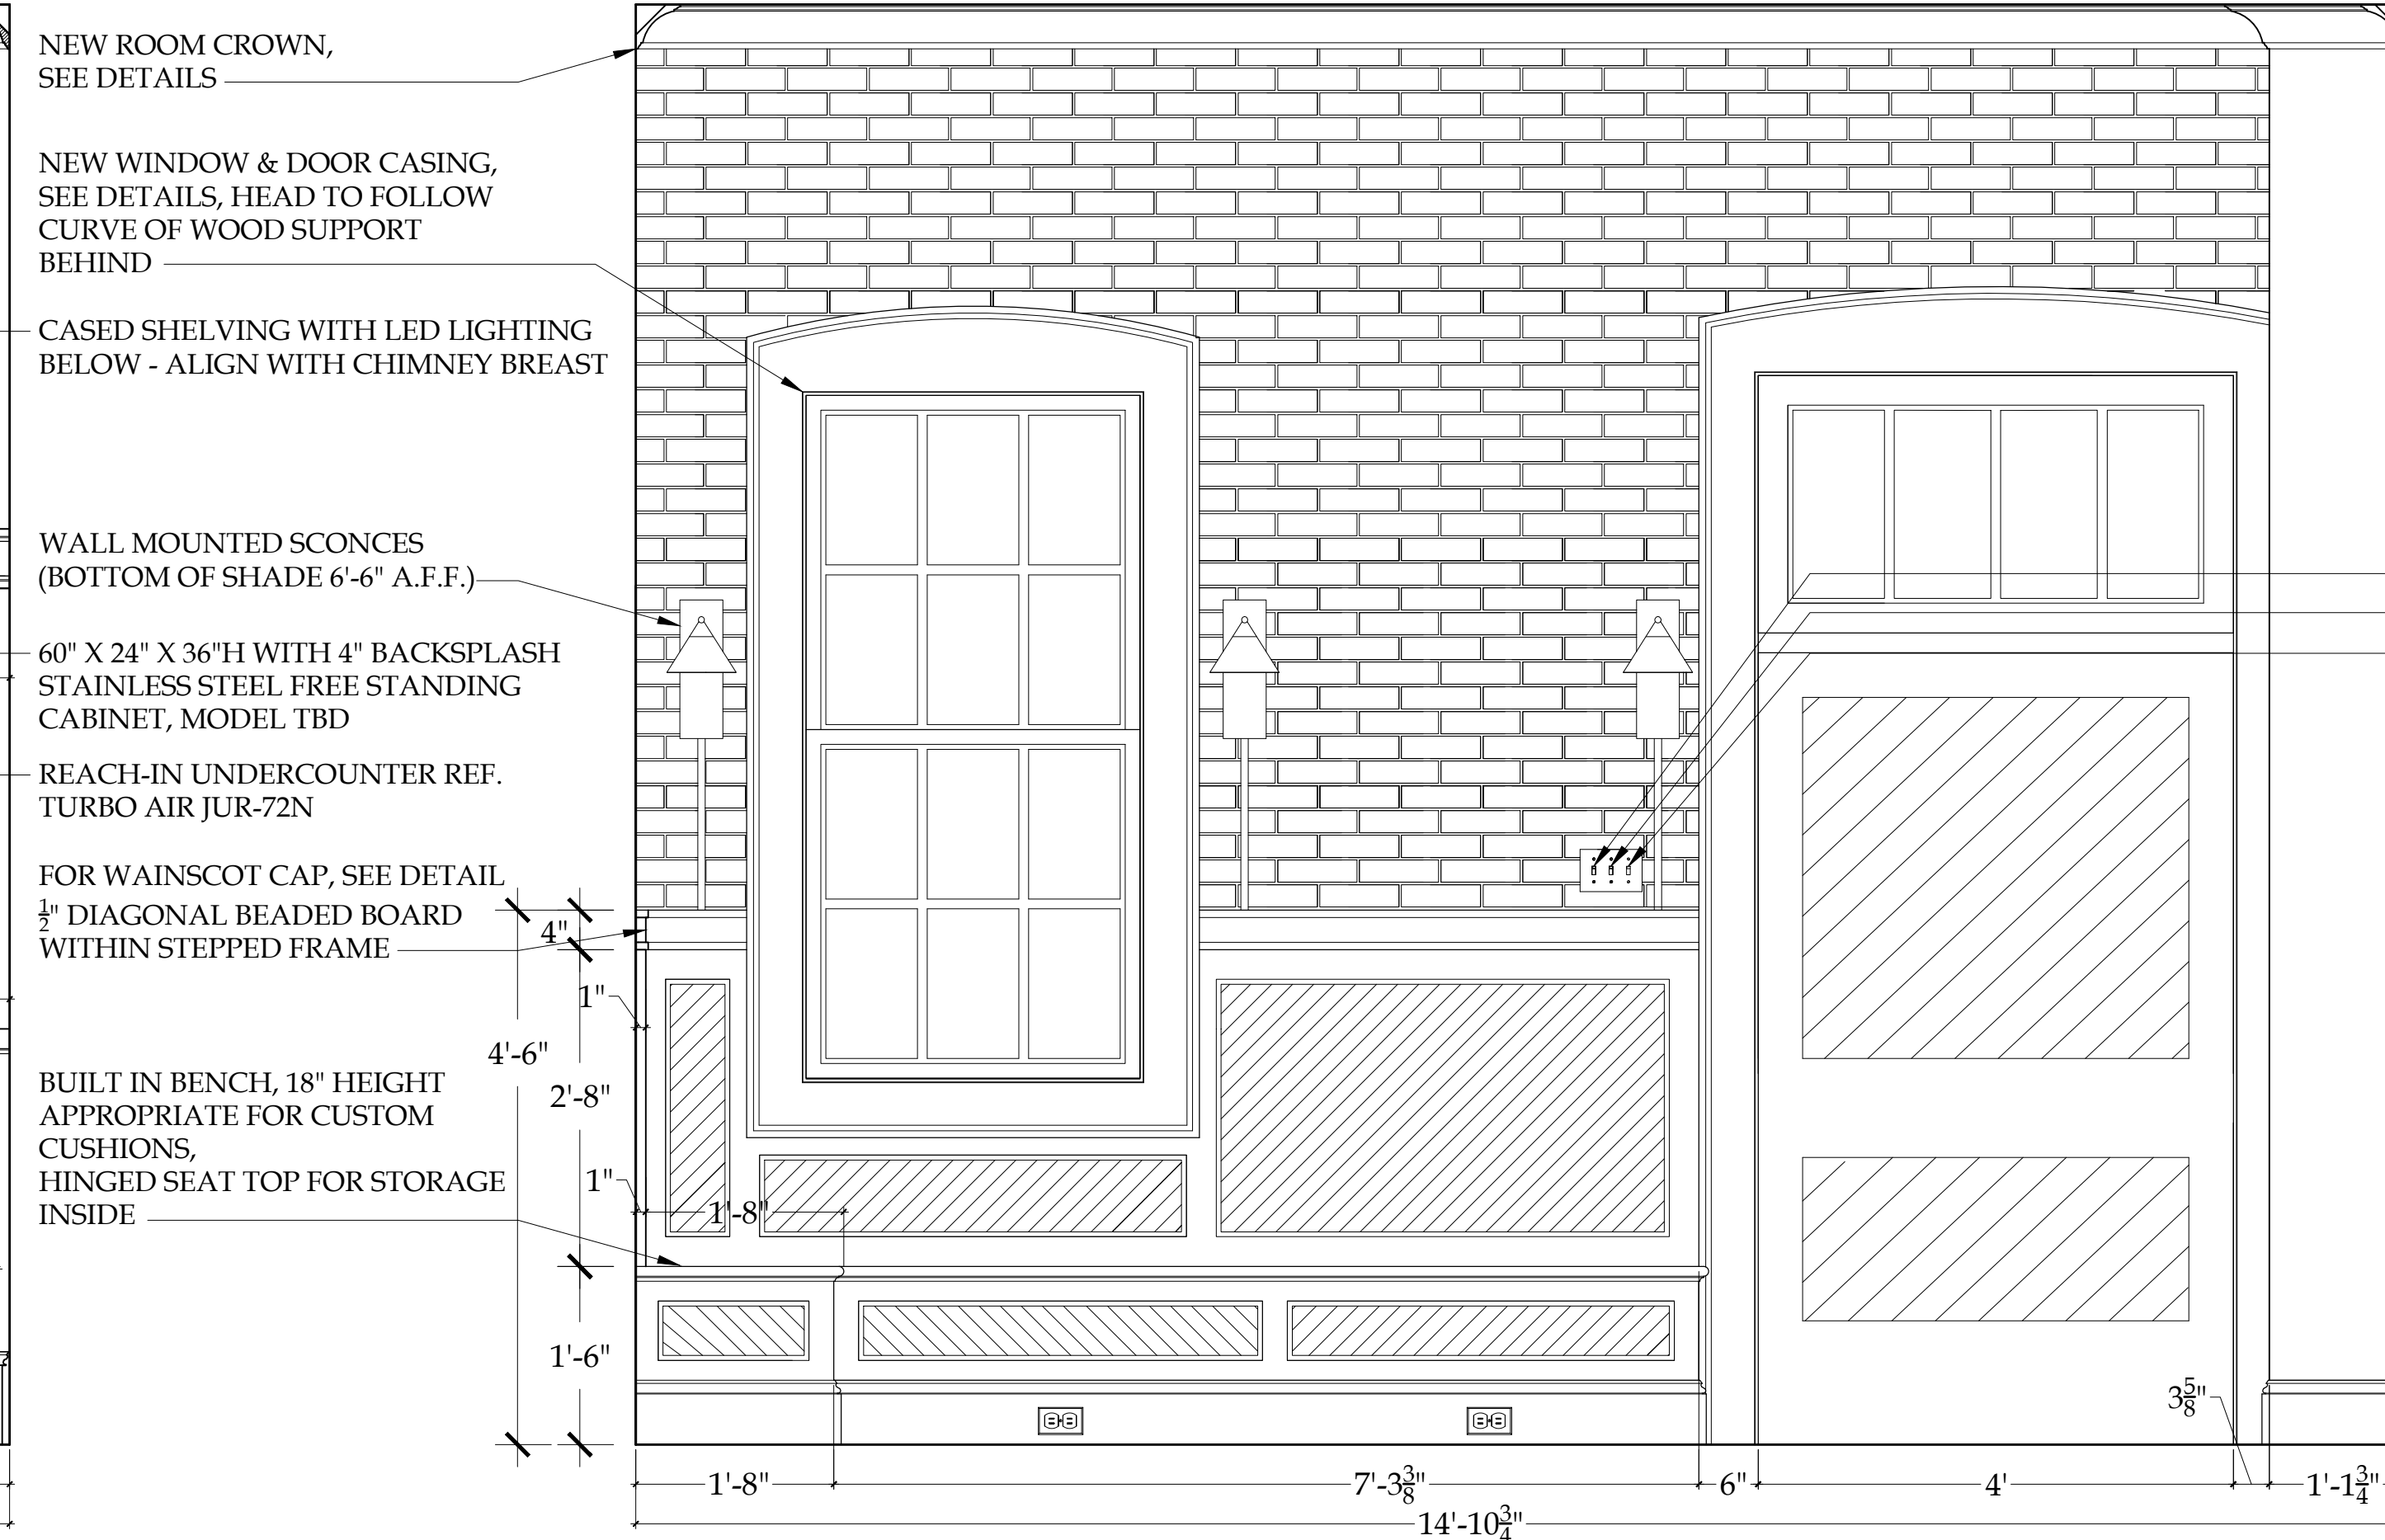

2 CHEF'S BAR: WEST ELEVATION
Scale: 3/4"=1'-0"

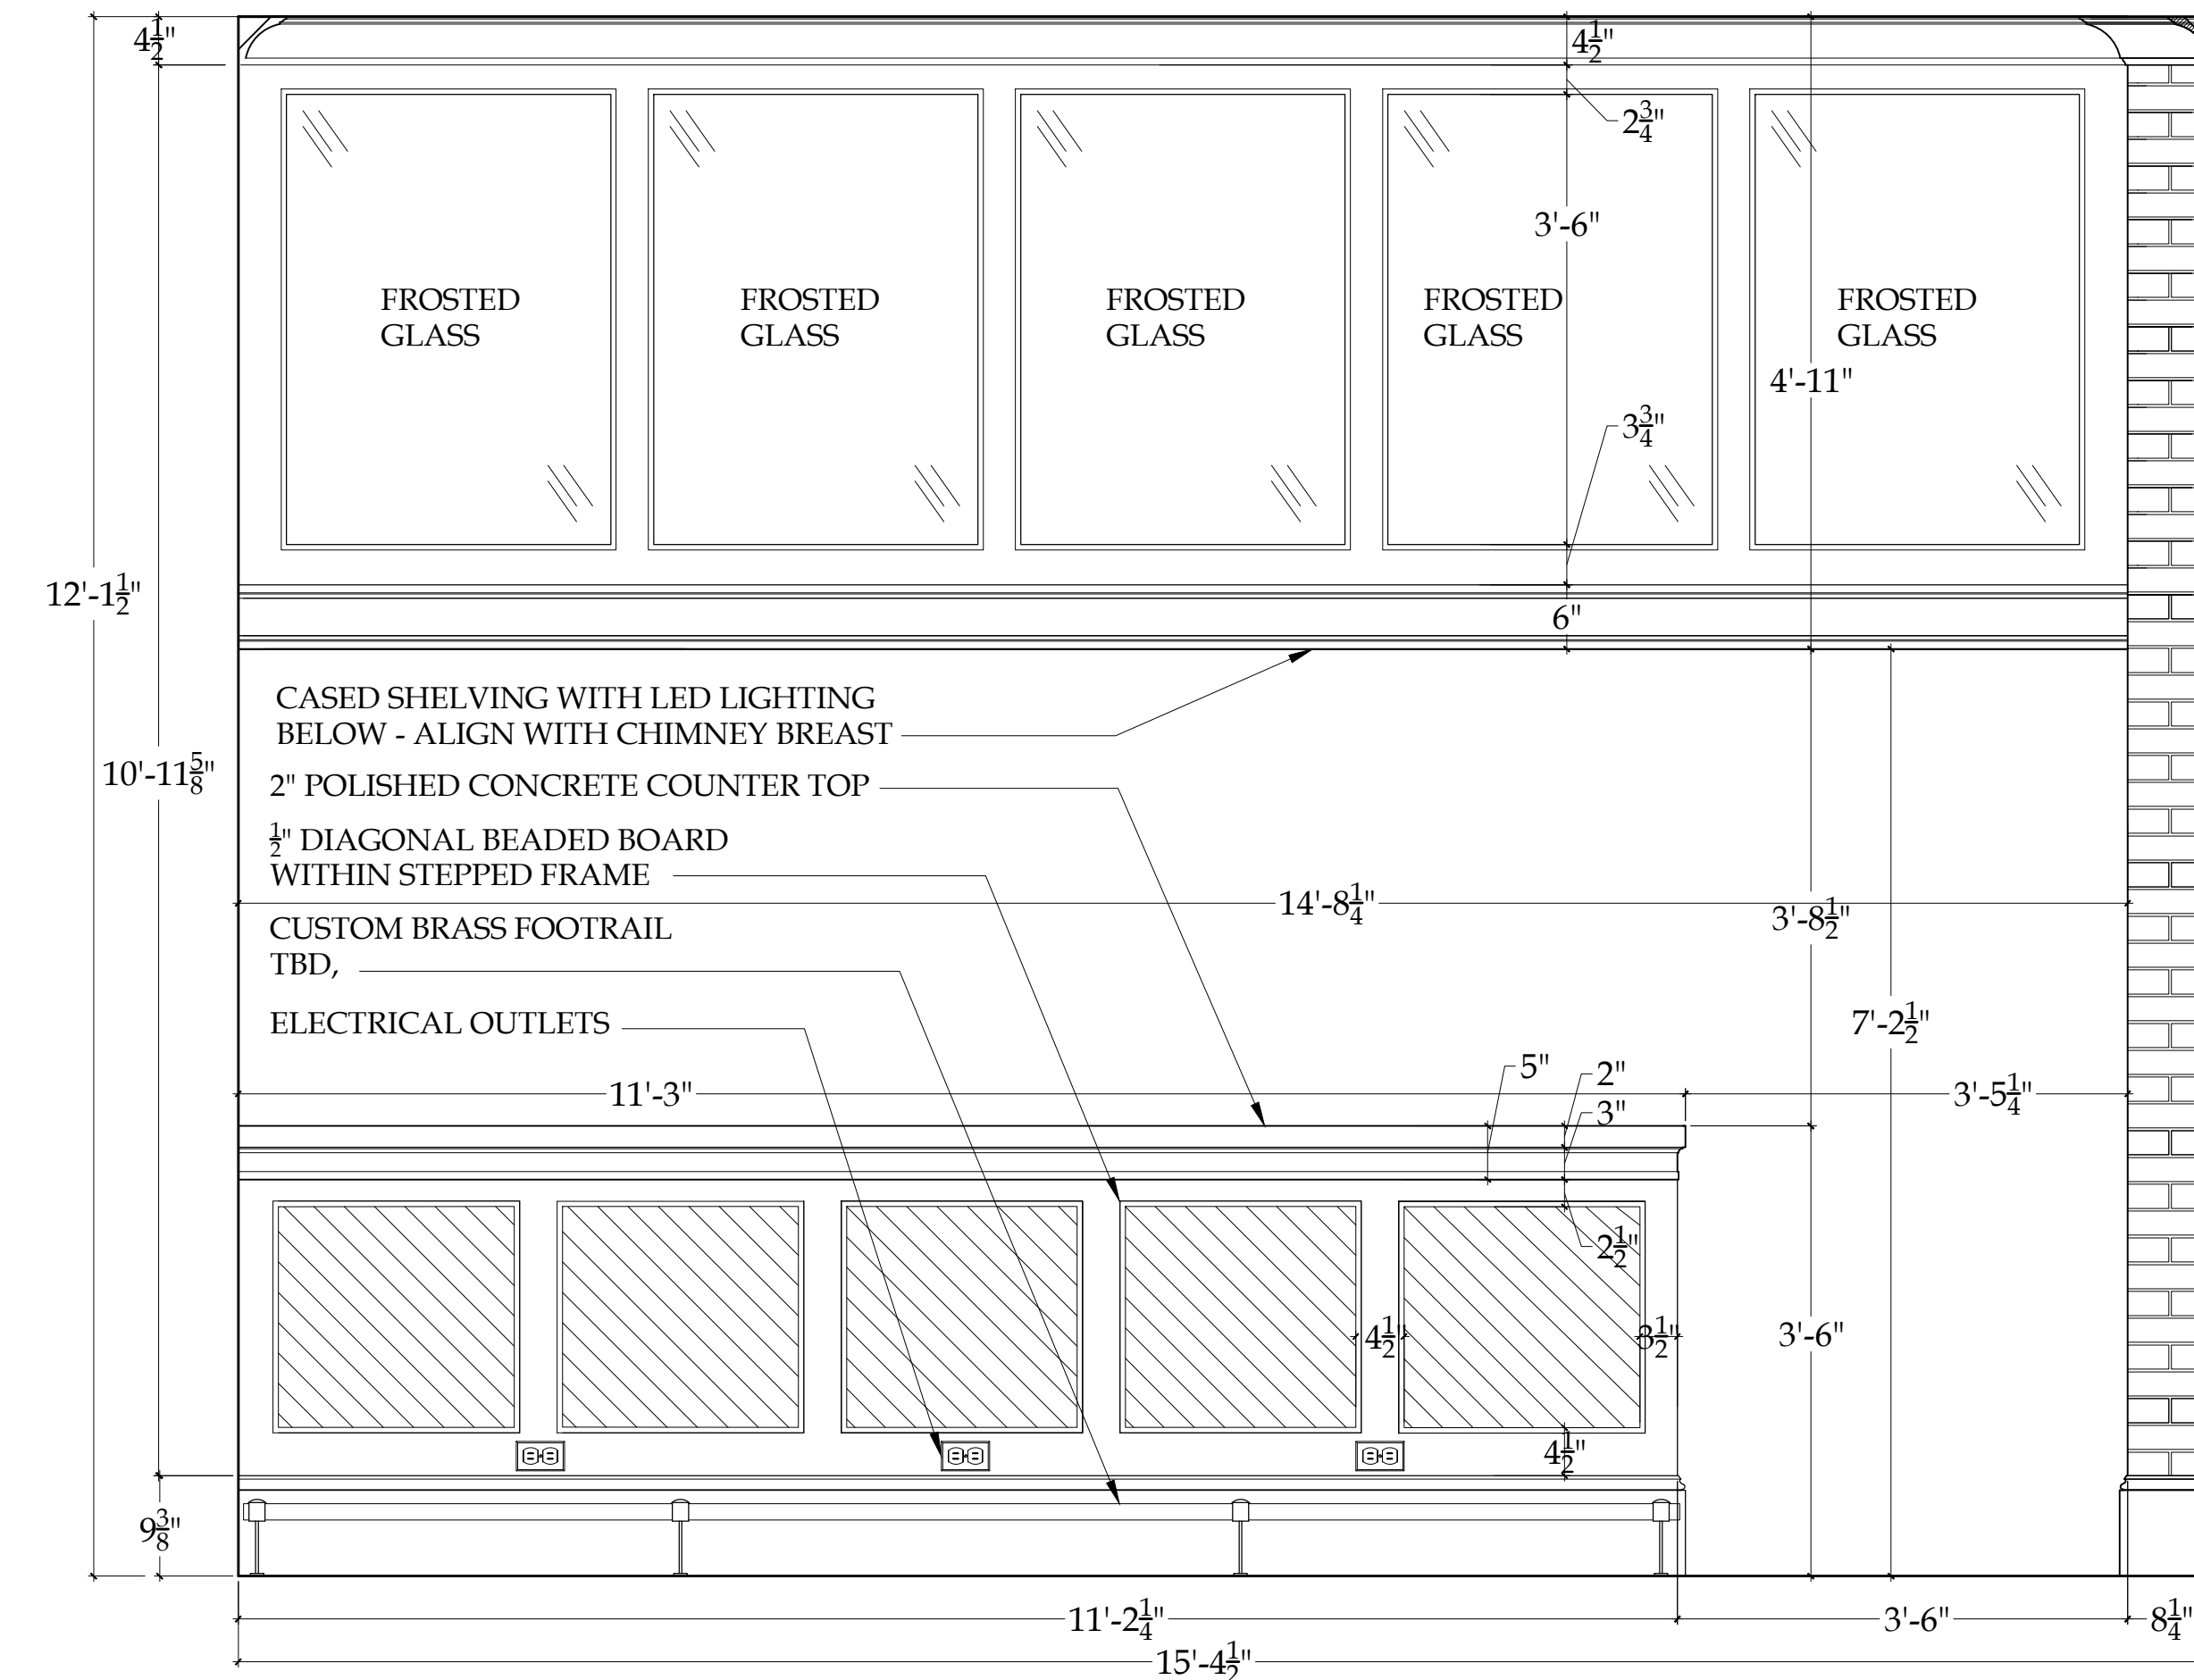

3 CHEF'S BAR: EAST ELEVATION @ BAR
Scale: 3/4"=1'-0"

ALL DIMENSIONS MUST BE VERIFIED IN THE FIELD PRIOR TO CONSTRUCTION

86 PONDFIELD ROAD WEST, BRONXVILLE, NEW YORK 10708

DIAMOND COVE GENERAL STORE
KITCHEN & CHEF'S BAR
INTERIOR ELEVATIONS

© COPYRIGHT 2017
NASTASI VAIL DESIGN,
LLC. THIS DRAWING IS THE
PROPERTY OF THE DESIGN
FIRM AND MAY NOT BE
REPRODUCED OR
TRANSMITTED IN ANY
FORM OR BY ANY
MEANS WITHOUT THE
WRITTEN PERMISSION.

MRS. ALEXANDRA WIGHT
GENERAL STORE, GREAT DIAMOND ISLAND
PORTLAND, MAINE 04109

DATE: 1/24/18
SCALE: FULL SIZE
SHEET NO: 11.4

REVISIONS	DATE	REMARKS

