




1 DISH ROOM: EAST ELEVATION
1-1.9
Scale: 1/2"=1'-0"

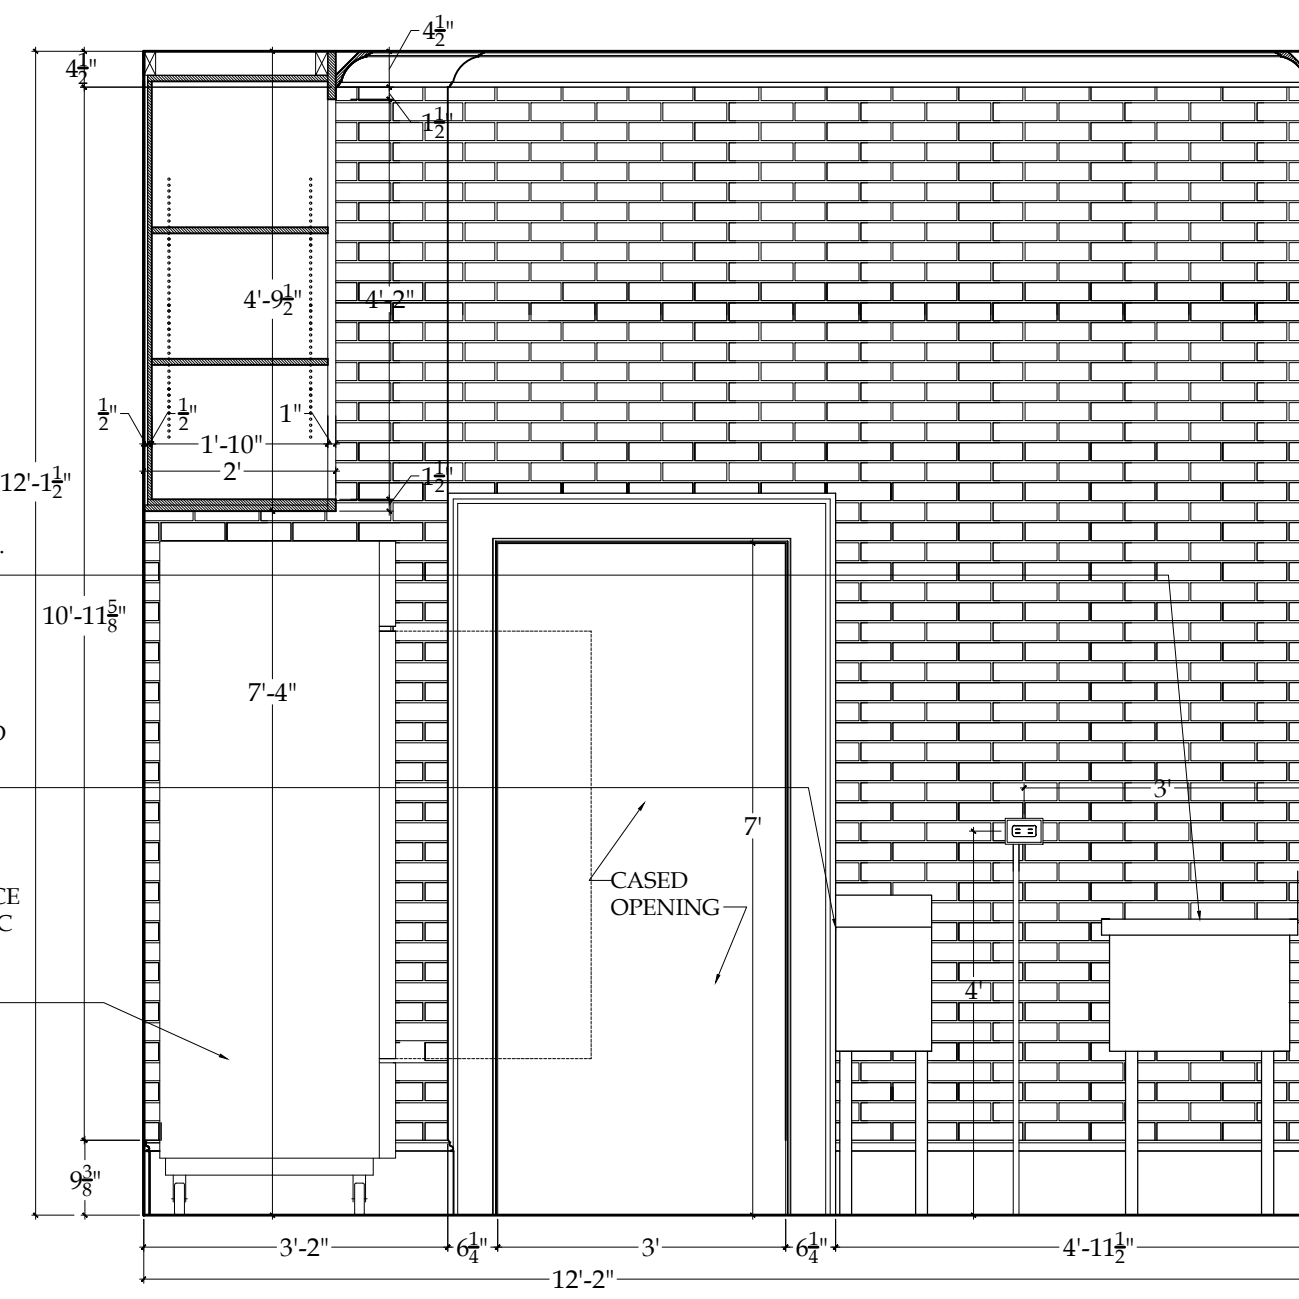


2 DISH ROOM: SOUTH ELEVATION
1-1.9
Scale: 1/2"=1'-0"

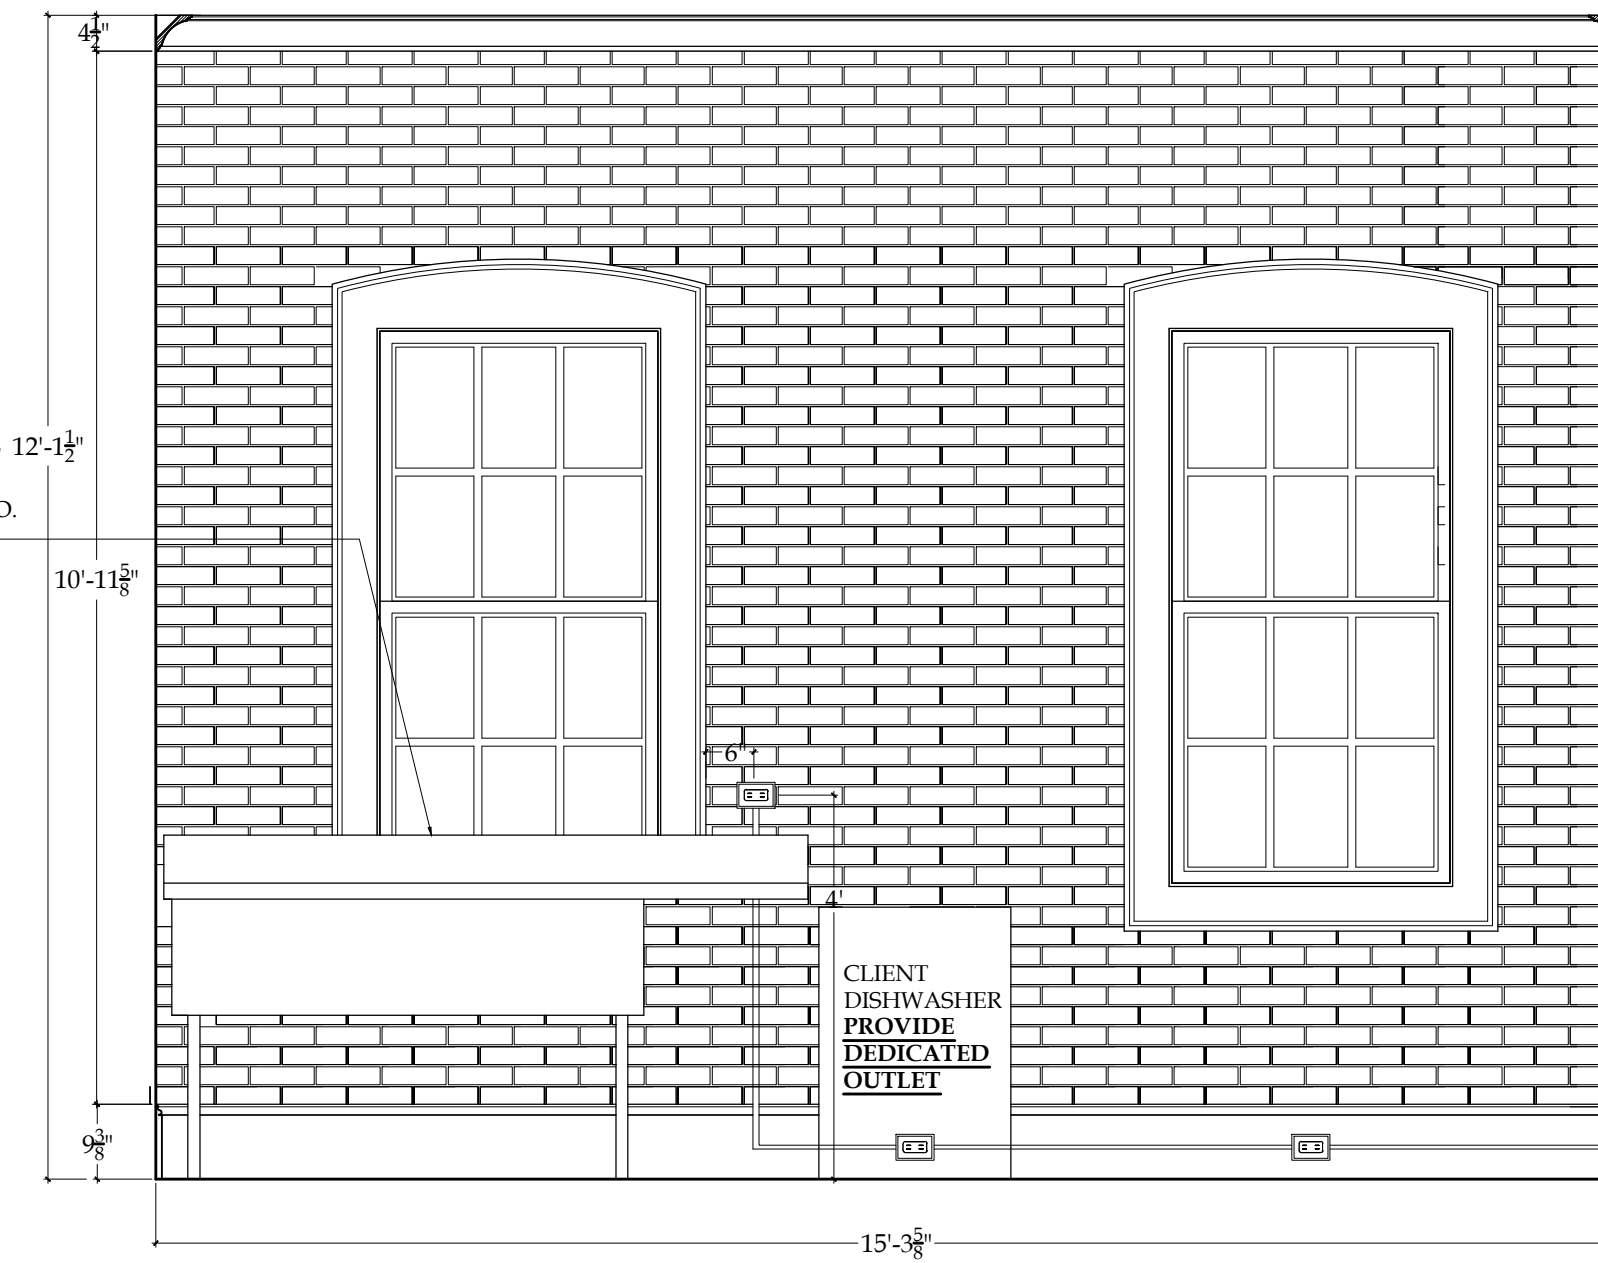


3 DISH ROOM: WEST ELEVATION
1-1.9
Scale: 1/2"=1'-0"

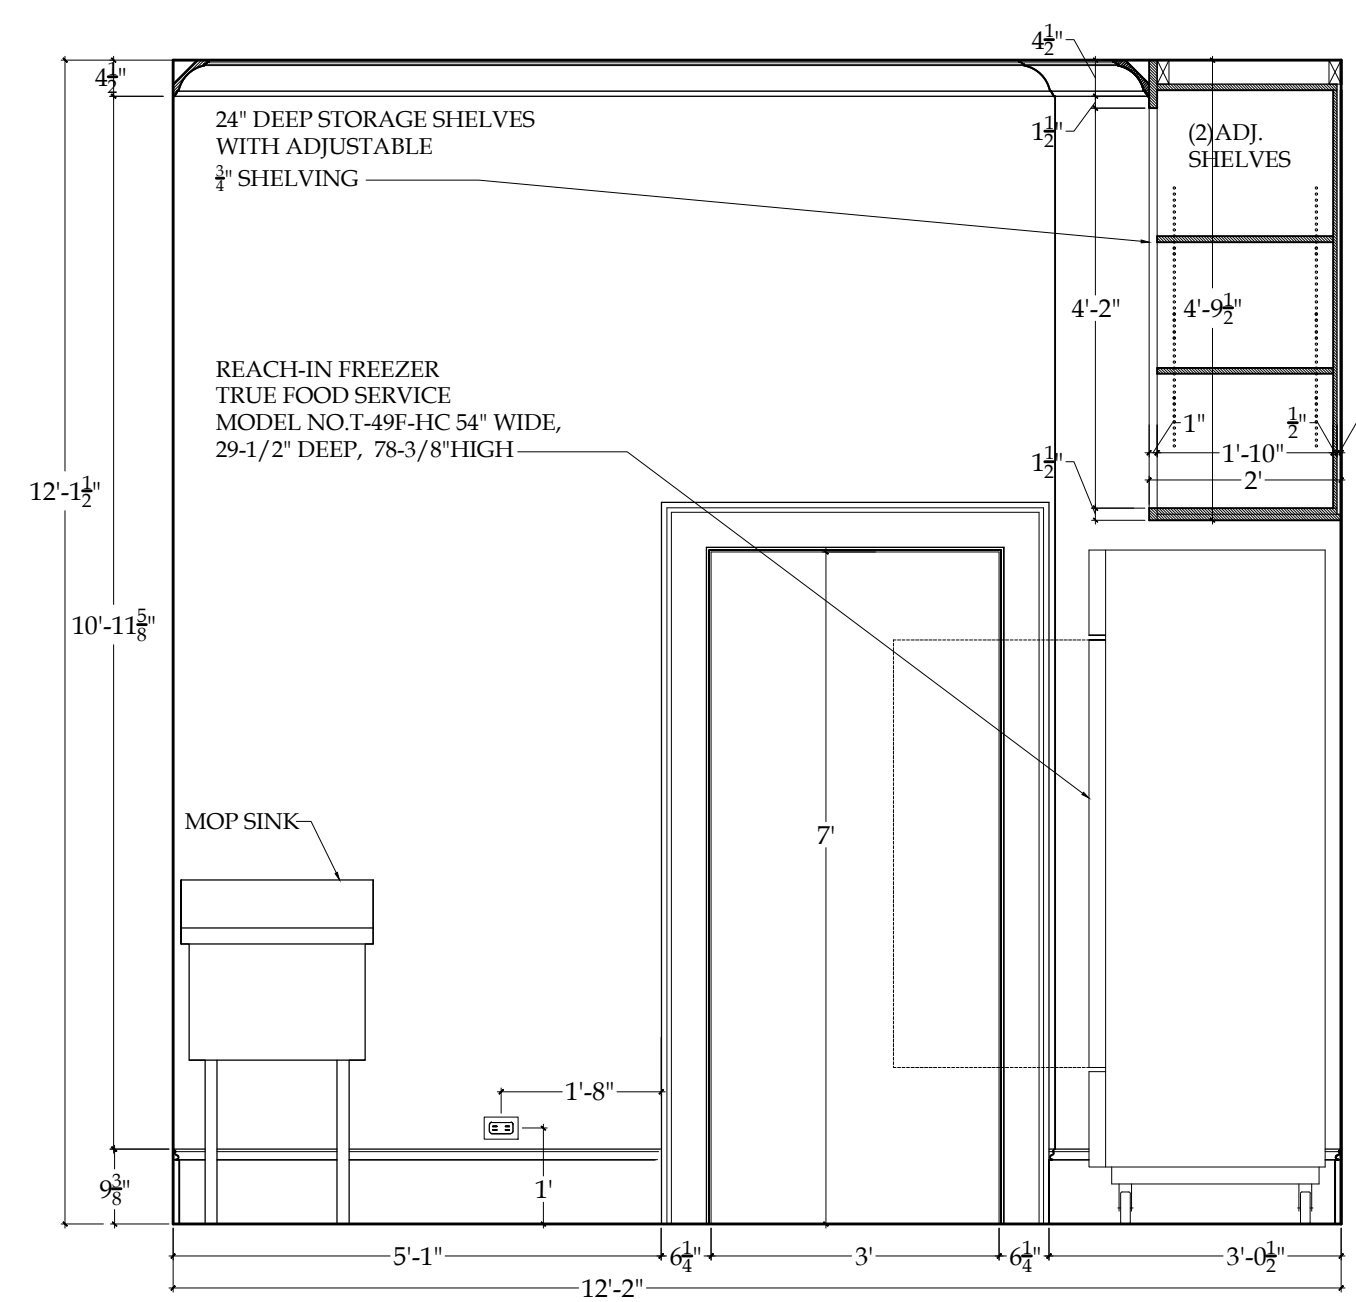


4 DISH ROOM: NORTH ELEVATION
1-1.9
Scale: 1/2"=1'-0"

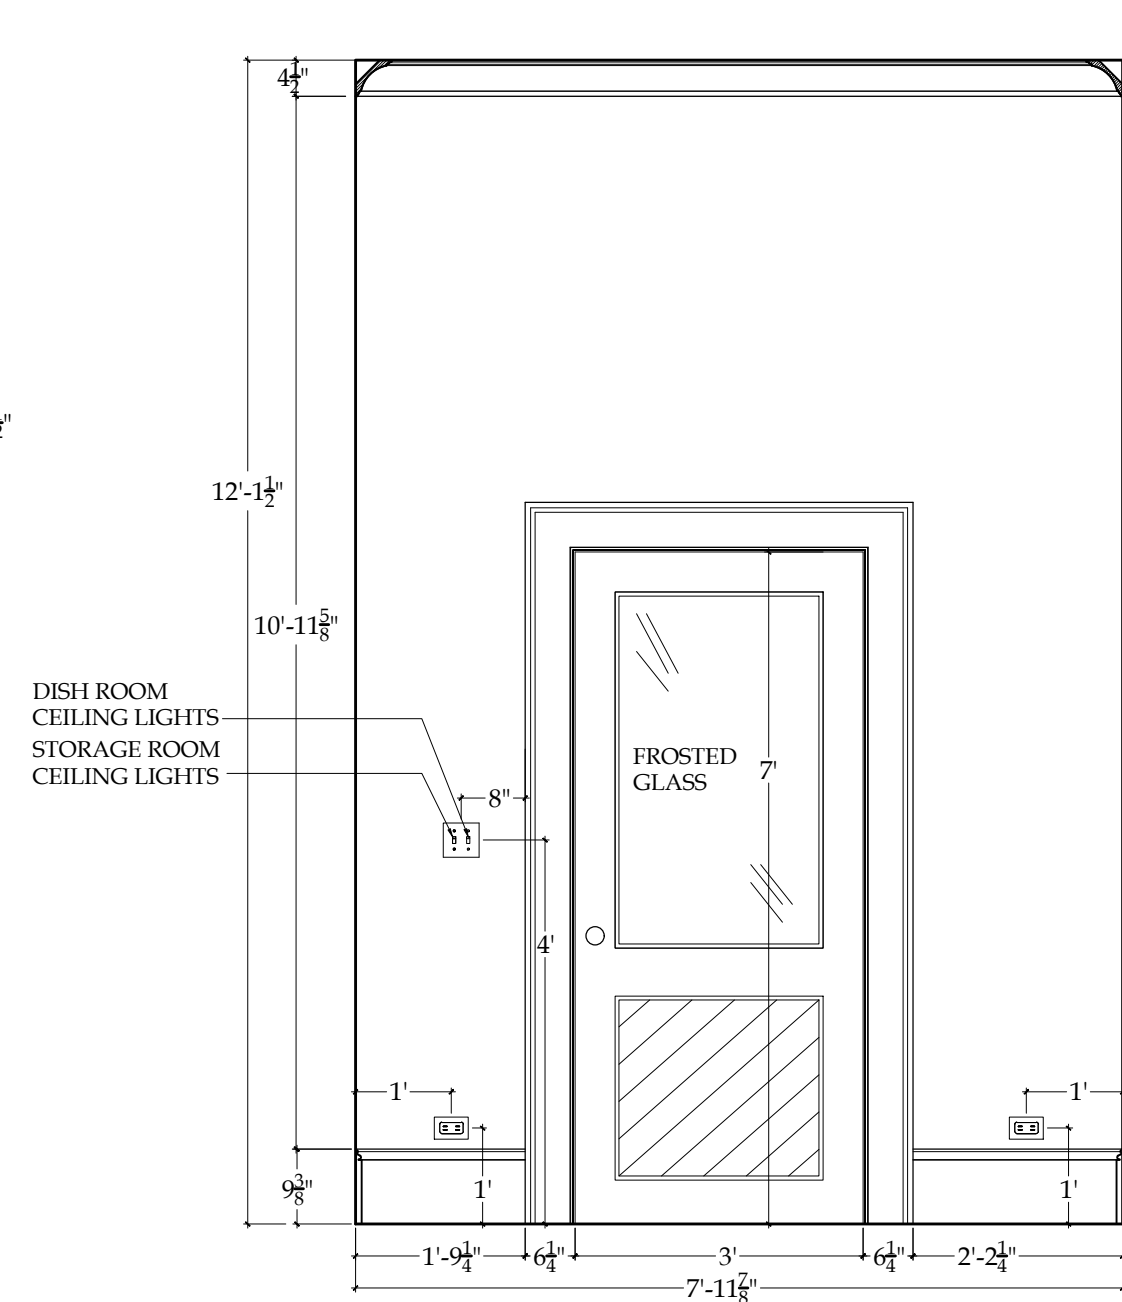


5 STORAGE ROOM: EAST ELEVATION
1-1.9
Scale: 1/2"=1'-0"

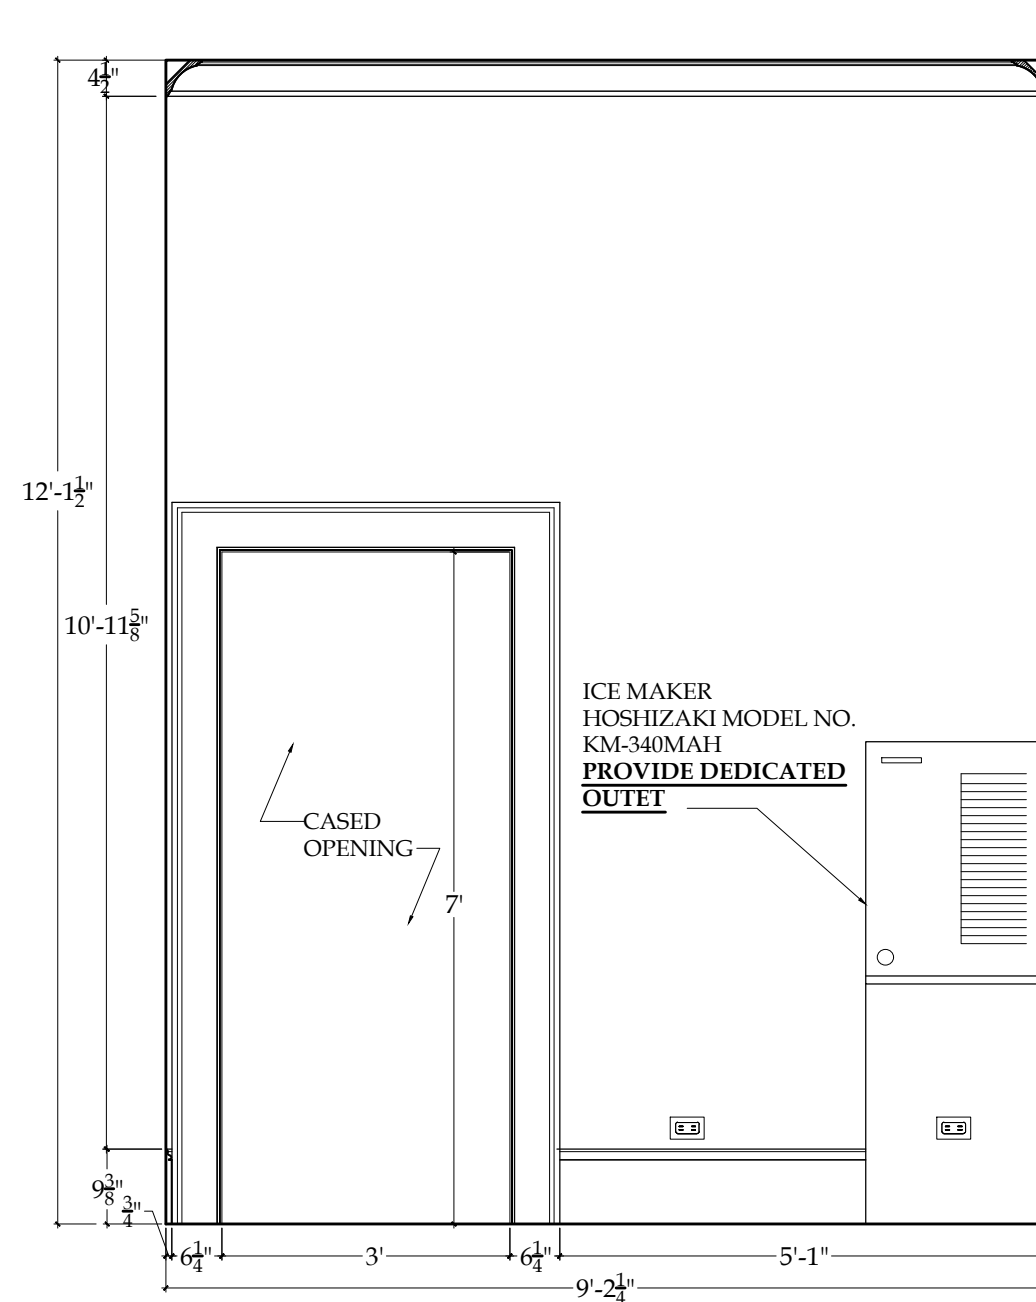

6 STORAGE ROOM: SOUTH ELEVATION
1-1.9
Scale: 1/2"=1'-0"

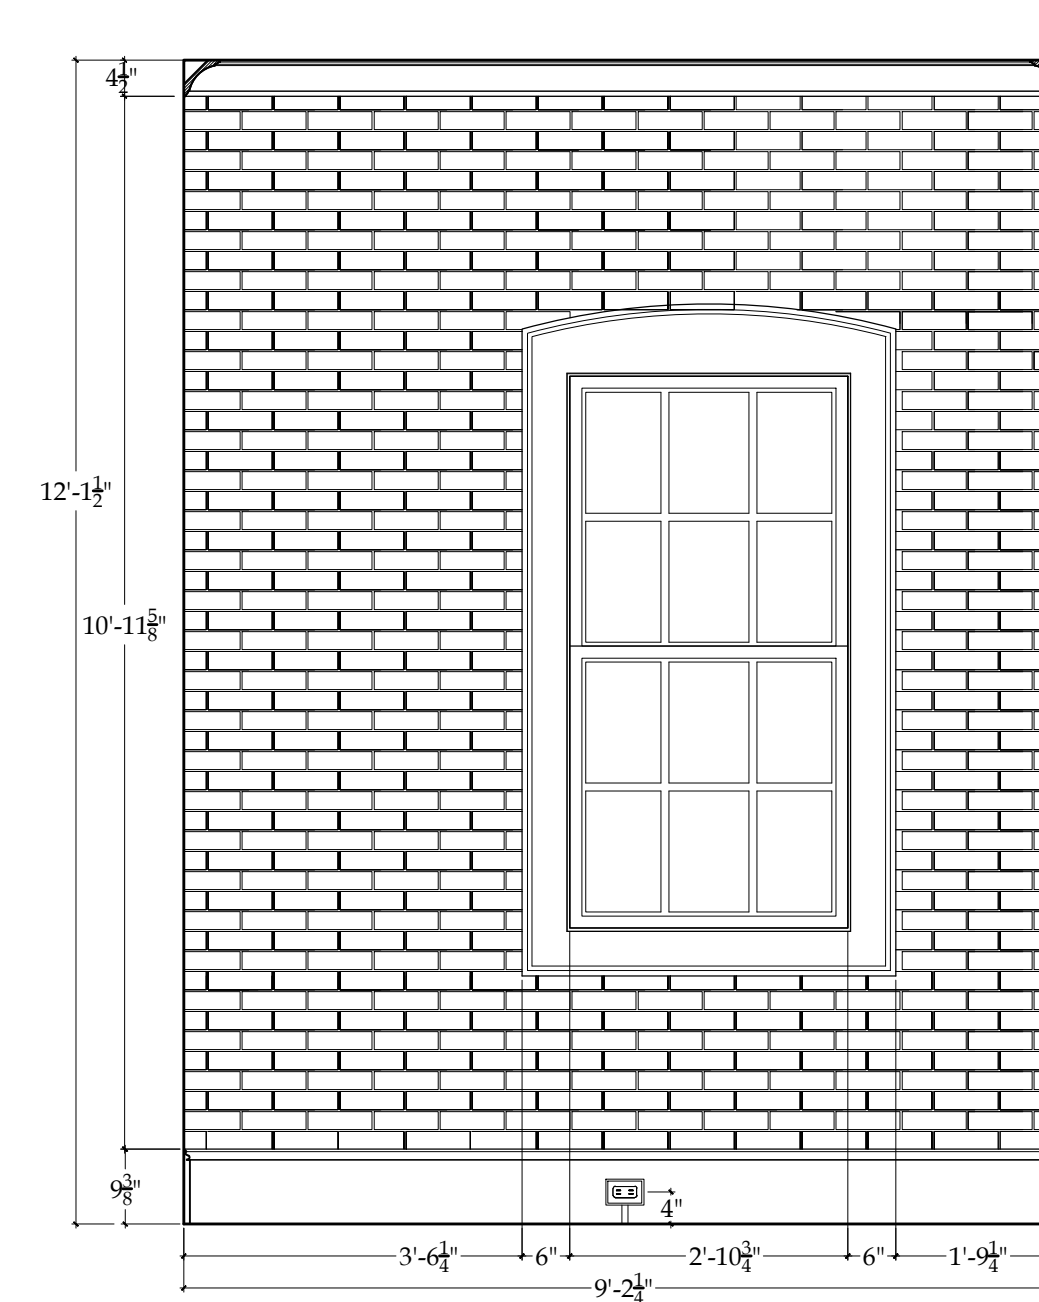

7 STORAGE ROOM: WEST ELEVATION
1-1.9
Scale: 1/2"=1'-0"

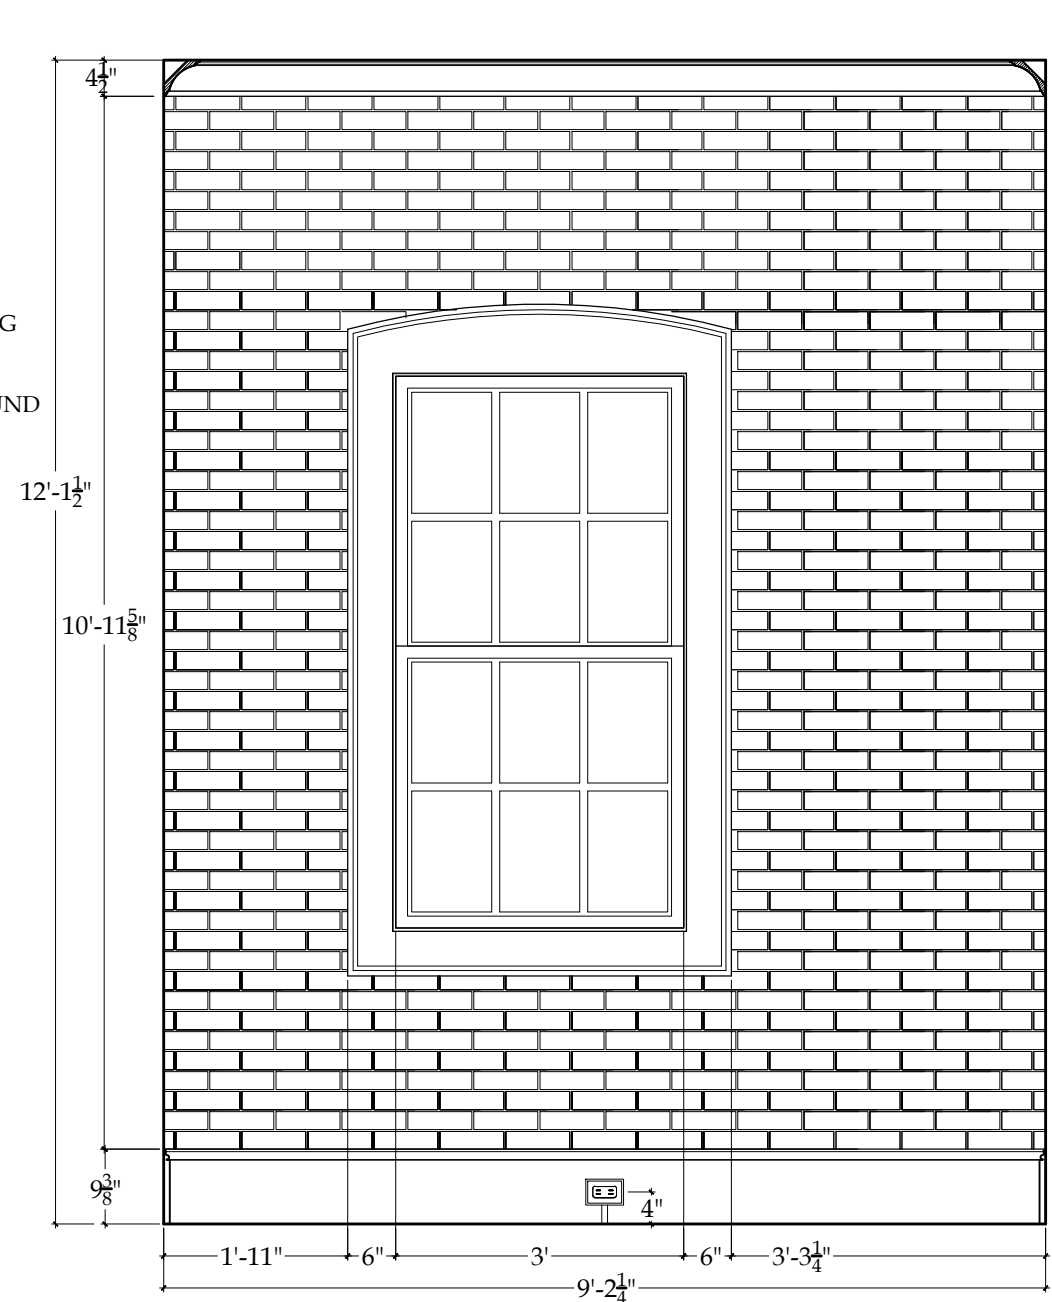

8 STORAGE ROOM: NORTH ELEVATION
1-1.9
Scale: 1/2"=1'-0"

ALL DIMENSIONS MUST BE VERIFIED IN THE FIELD PRIOR TO CONSTRUCTION

86 PONDFIELD ROAD WEST, BRONXVILLE, NEW YORK 10708

DIAMOND COVE GENERAL STORE
DISH ROOM & STORAGE ROOM
INTERIOR ELEVATIONS

© COPYRIGHT 2017
NASTASI VAIL DESIGN,
LLC. THIS DRAWING IS THE
PROPERTY OF THE
DRAWING FIRM AND IS NOT TO BE
REPRODUCED OR
TRANSMITTED IN ANY FORM OR BY
ANY MEANS, ELECTRONIC OR
MECHANICAL, WITHOUT THE
WRITTEN PERMISSION
OF THE DRAWING FIRM.

MRS. ALEXANDRA WIGHT
GENERAL STORE, GREAT DIAMOND ISLAND
PORTLAND, MAINE 04109

DATE: 1/24/18
SCALE: 1/4"=1'-0"
SHEET NO: 11.9

| REVISIONS | |
|-----------|---------|
| DATE | REMARKS |
| | |
| | |
| | |
| | |

