



EXISTING (ORIGINAL) SITE PLAN



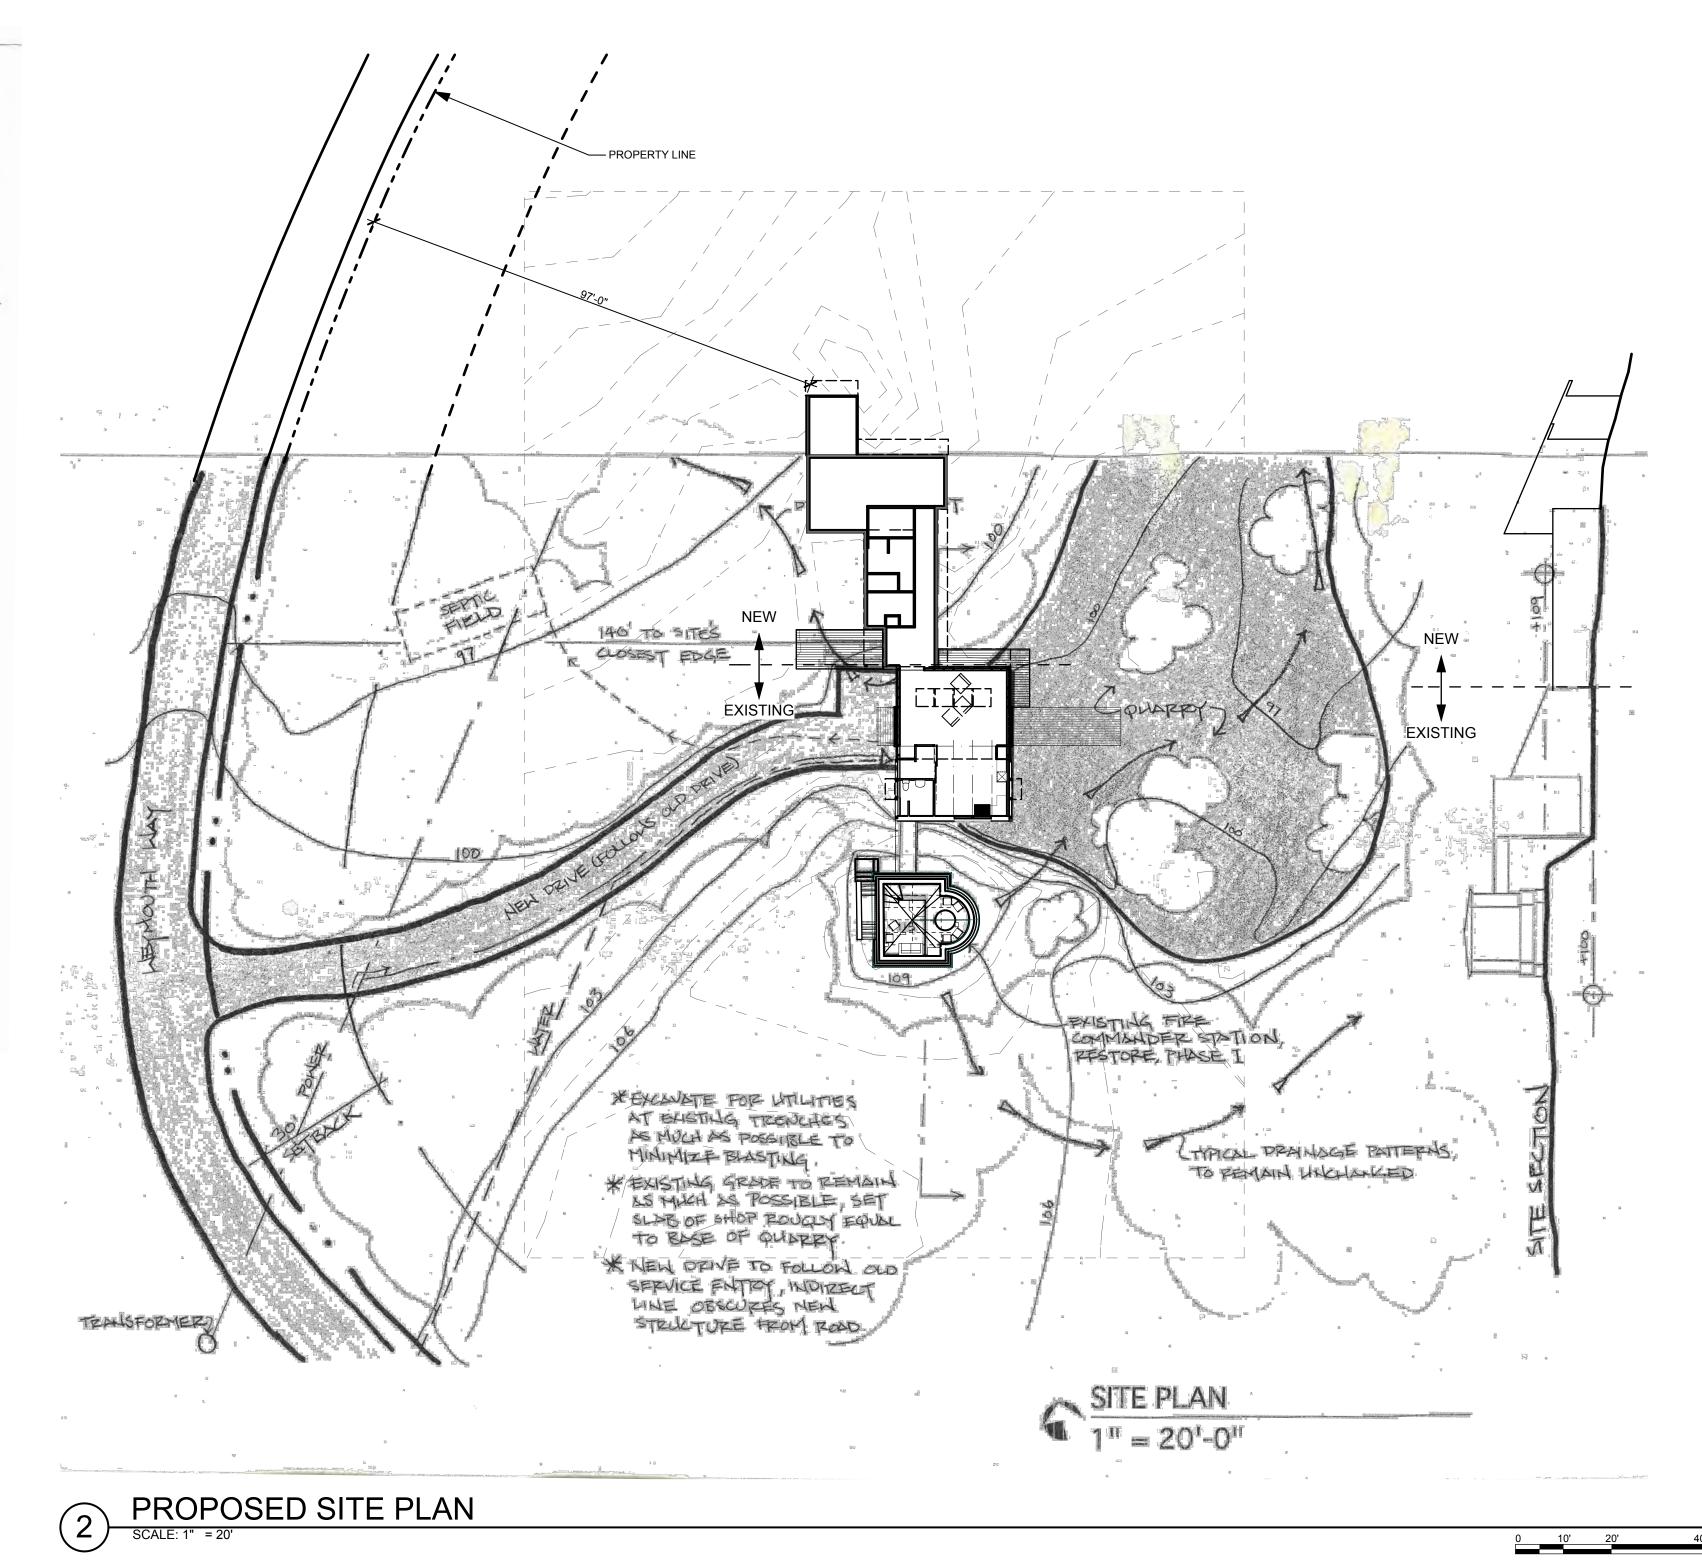

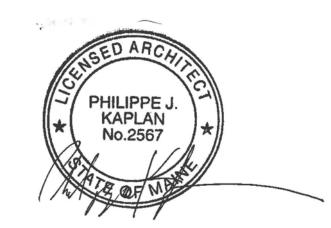

ASSESSOR'S INFORMATION

FOR PERMIT/ CONSTRUCTION



PROJECT: LaPierre Addition Bruce LaPierre GREAT DIAMOND ISLAND, ME

Drawing:	SITE PLAN	
SCALE:	AS NOTED	Drawn by: JB
DATE:	OCTOBER 01, 2015	Revised: