



PLAN LEGEND

- EXISTING CONDITIONS
- TO BE DEMOLISHED
- NEW CONSTRUCTION

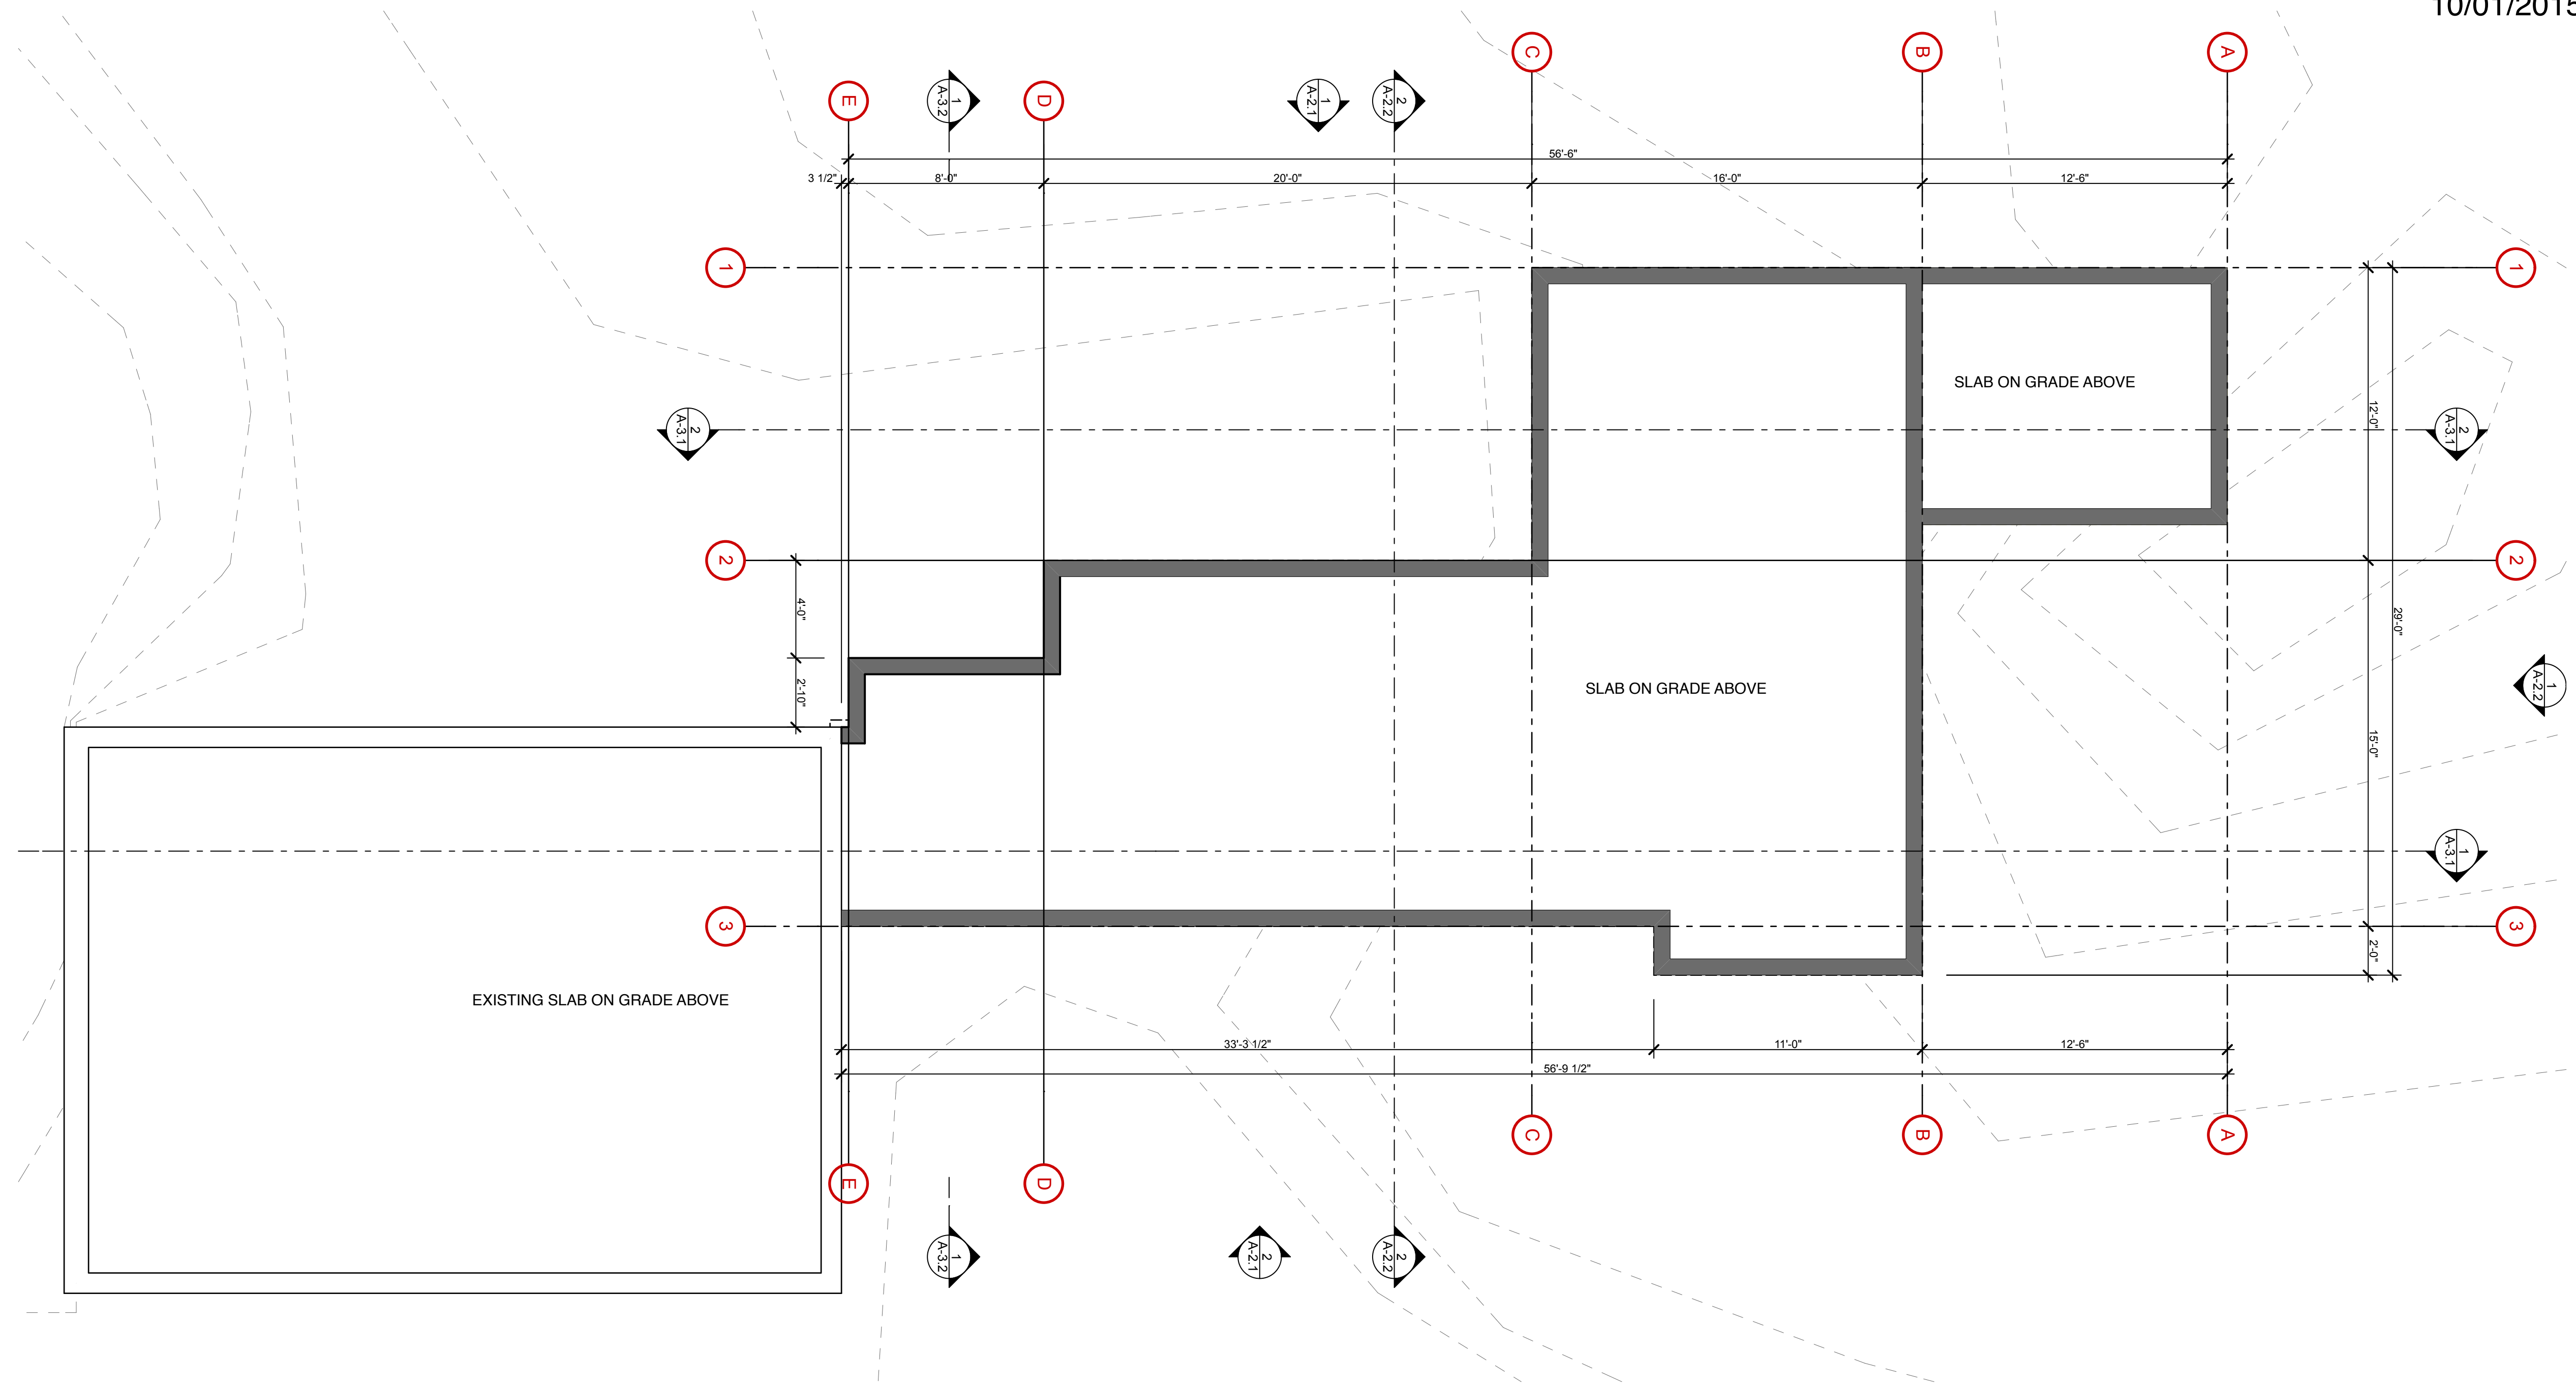

1 FOUNDATION PLAN
SCALE: 1/4" = 1'-0"

 

FOR PERMIT/ CONSTRUCTION

