
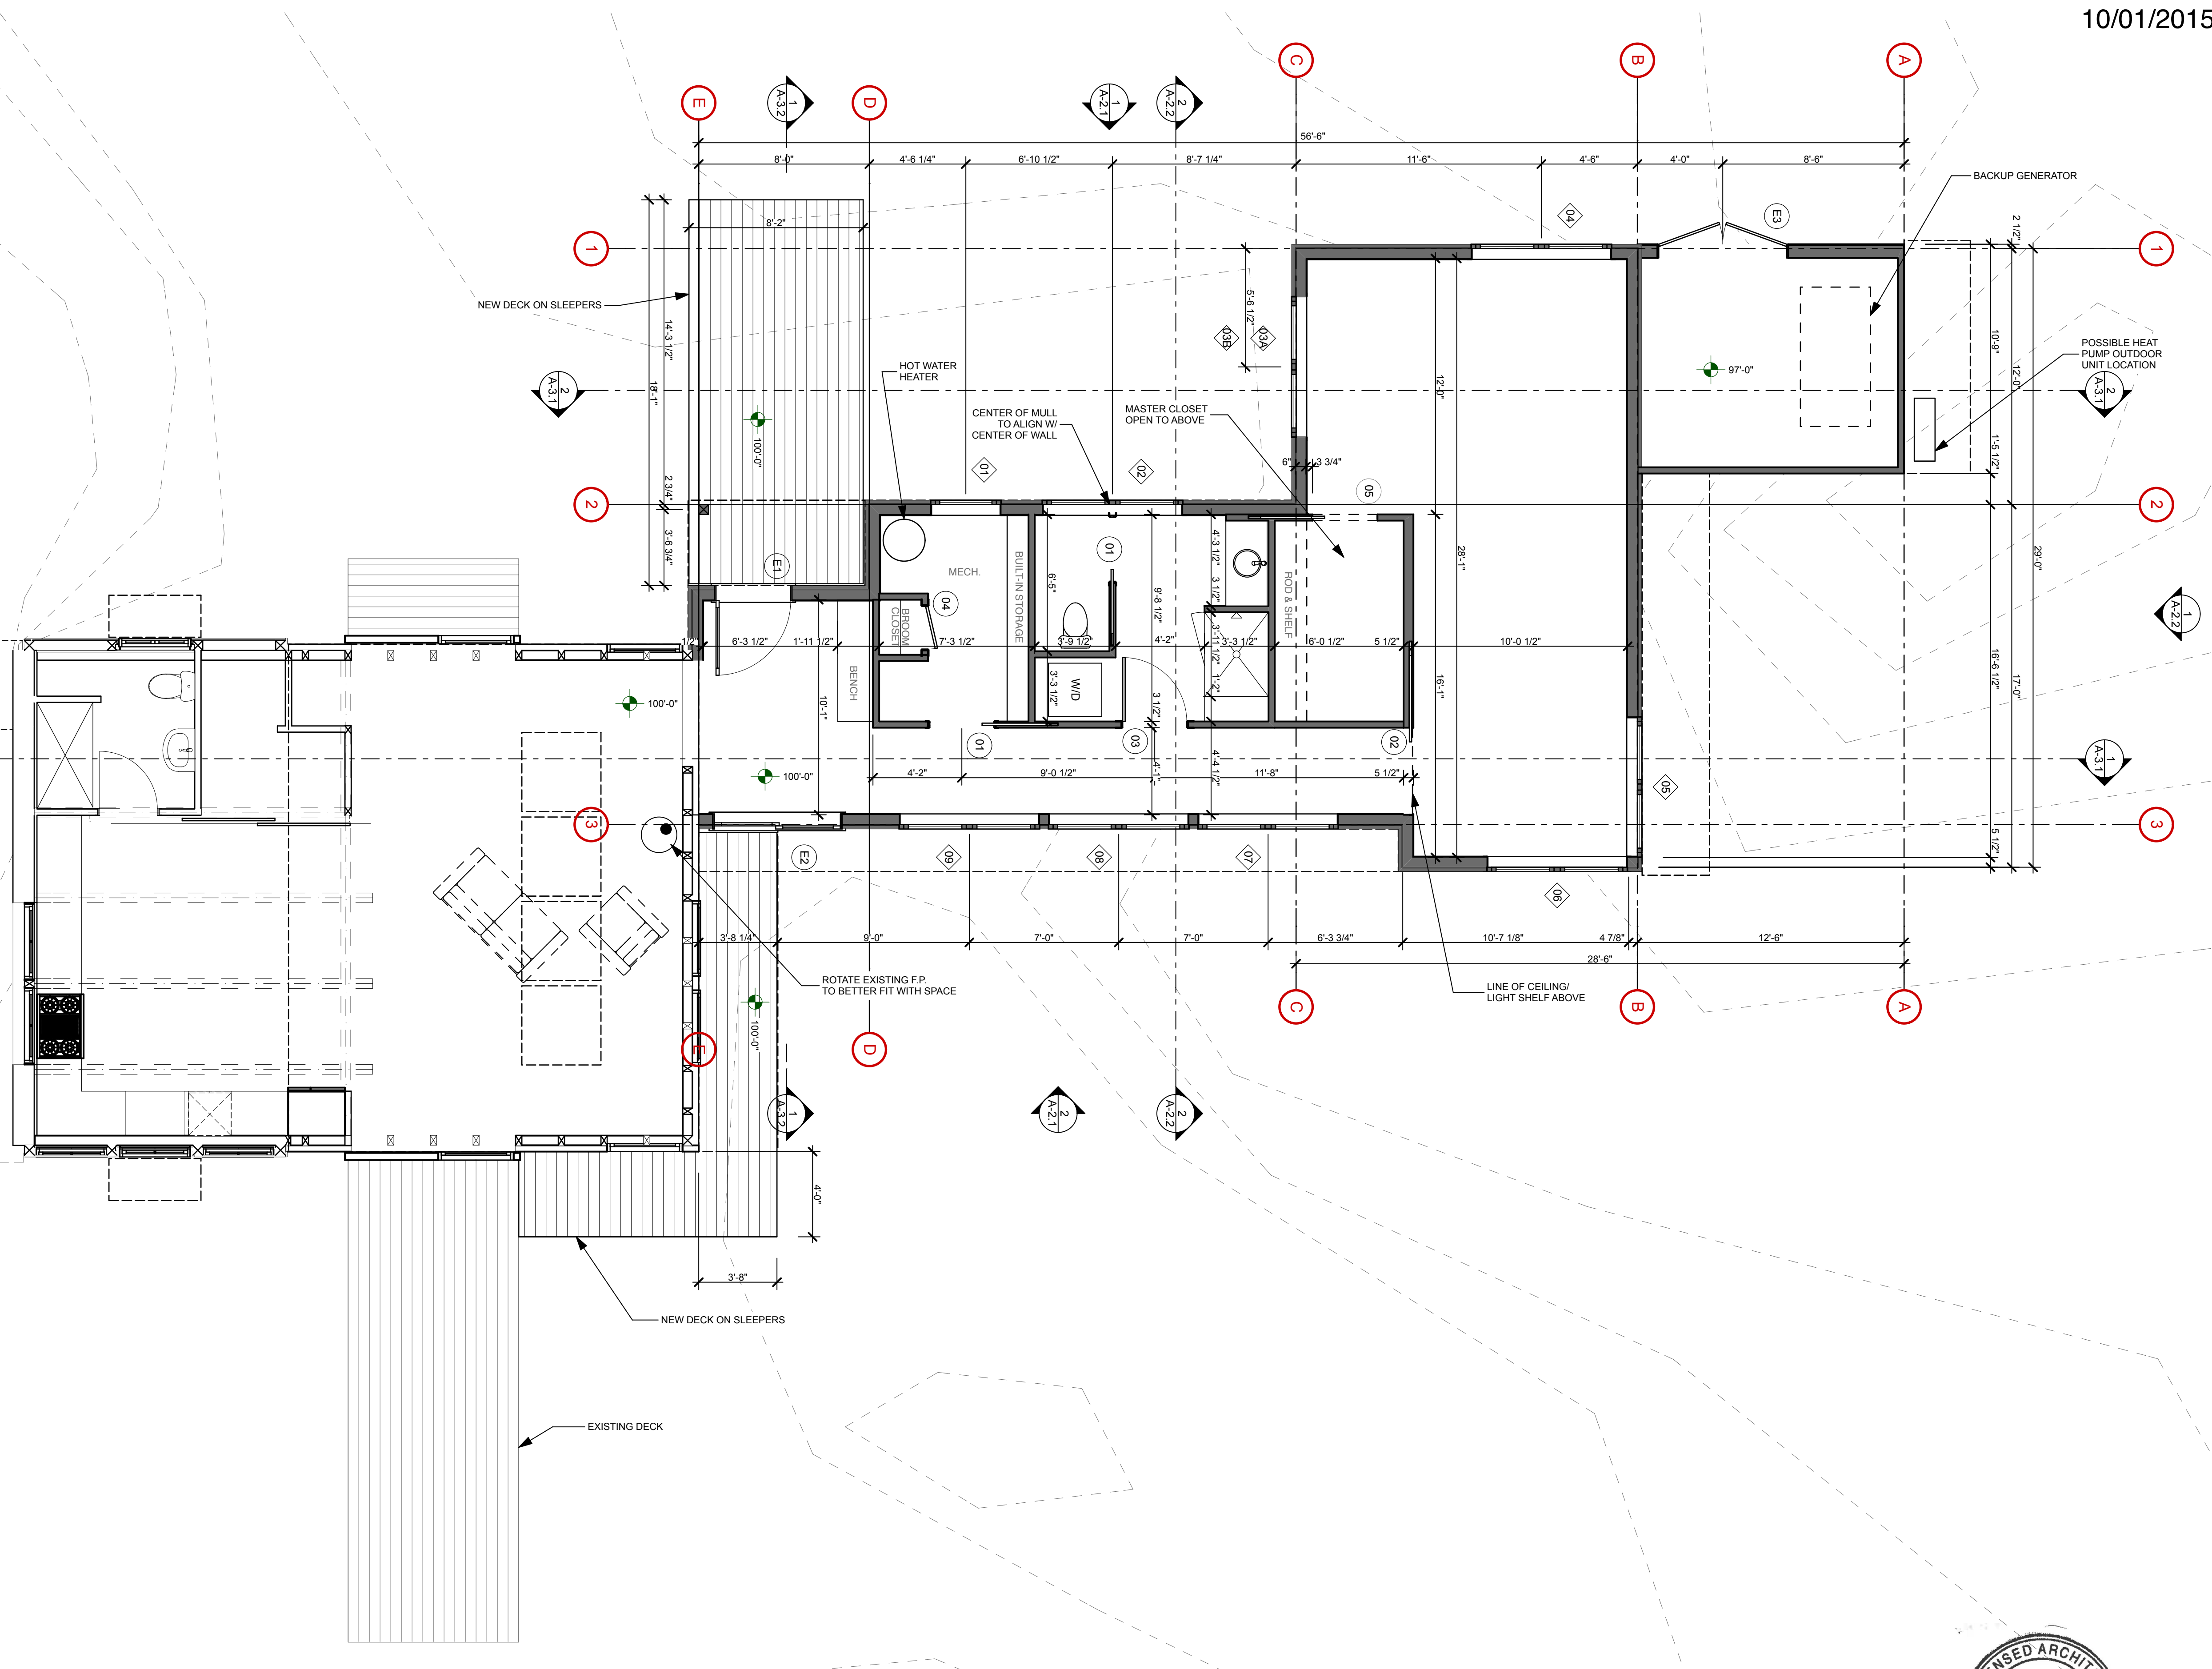



**PLAN LEGEND**

- EXISTING CONDITIONS
- TO BE DEMOLISHED
- NEW CONSTRUCTION

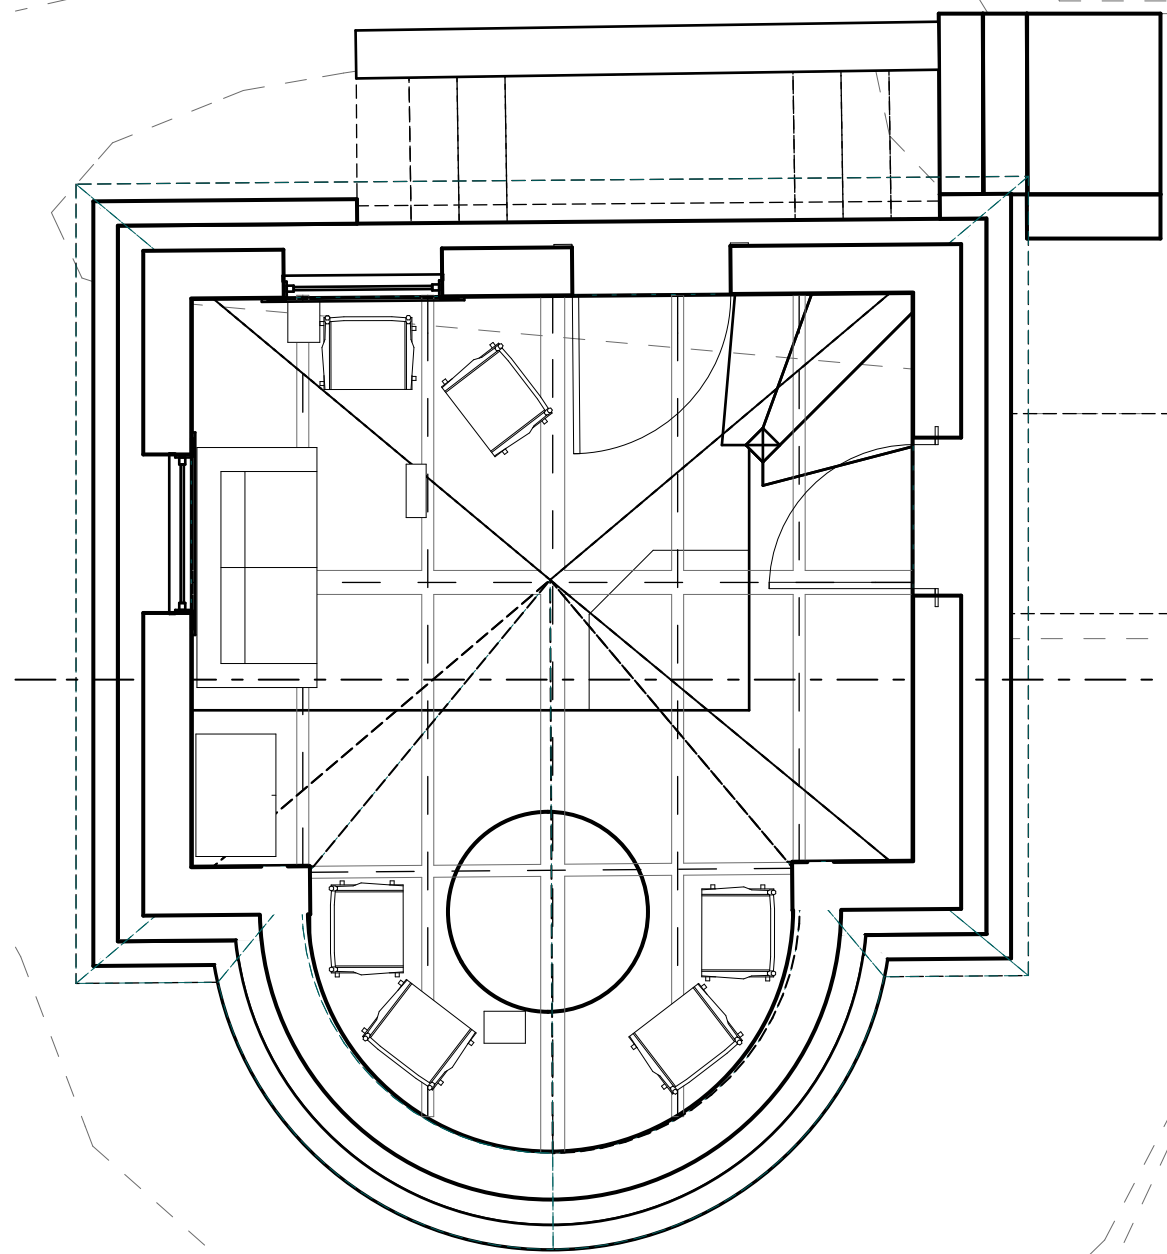

1 MAIN FLOOR PLAN

SCALE: 1/4" = 1'-0"

 

**FOR PERMIT/ CONSTRUCTION**