


PLAN LEGEND

- EXISTING CONDITIONS
- TO BE DEMOLISHED
- NEW CONSTRUCTION

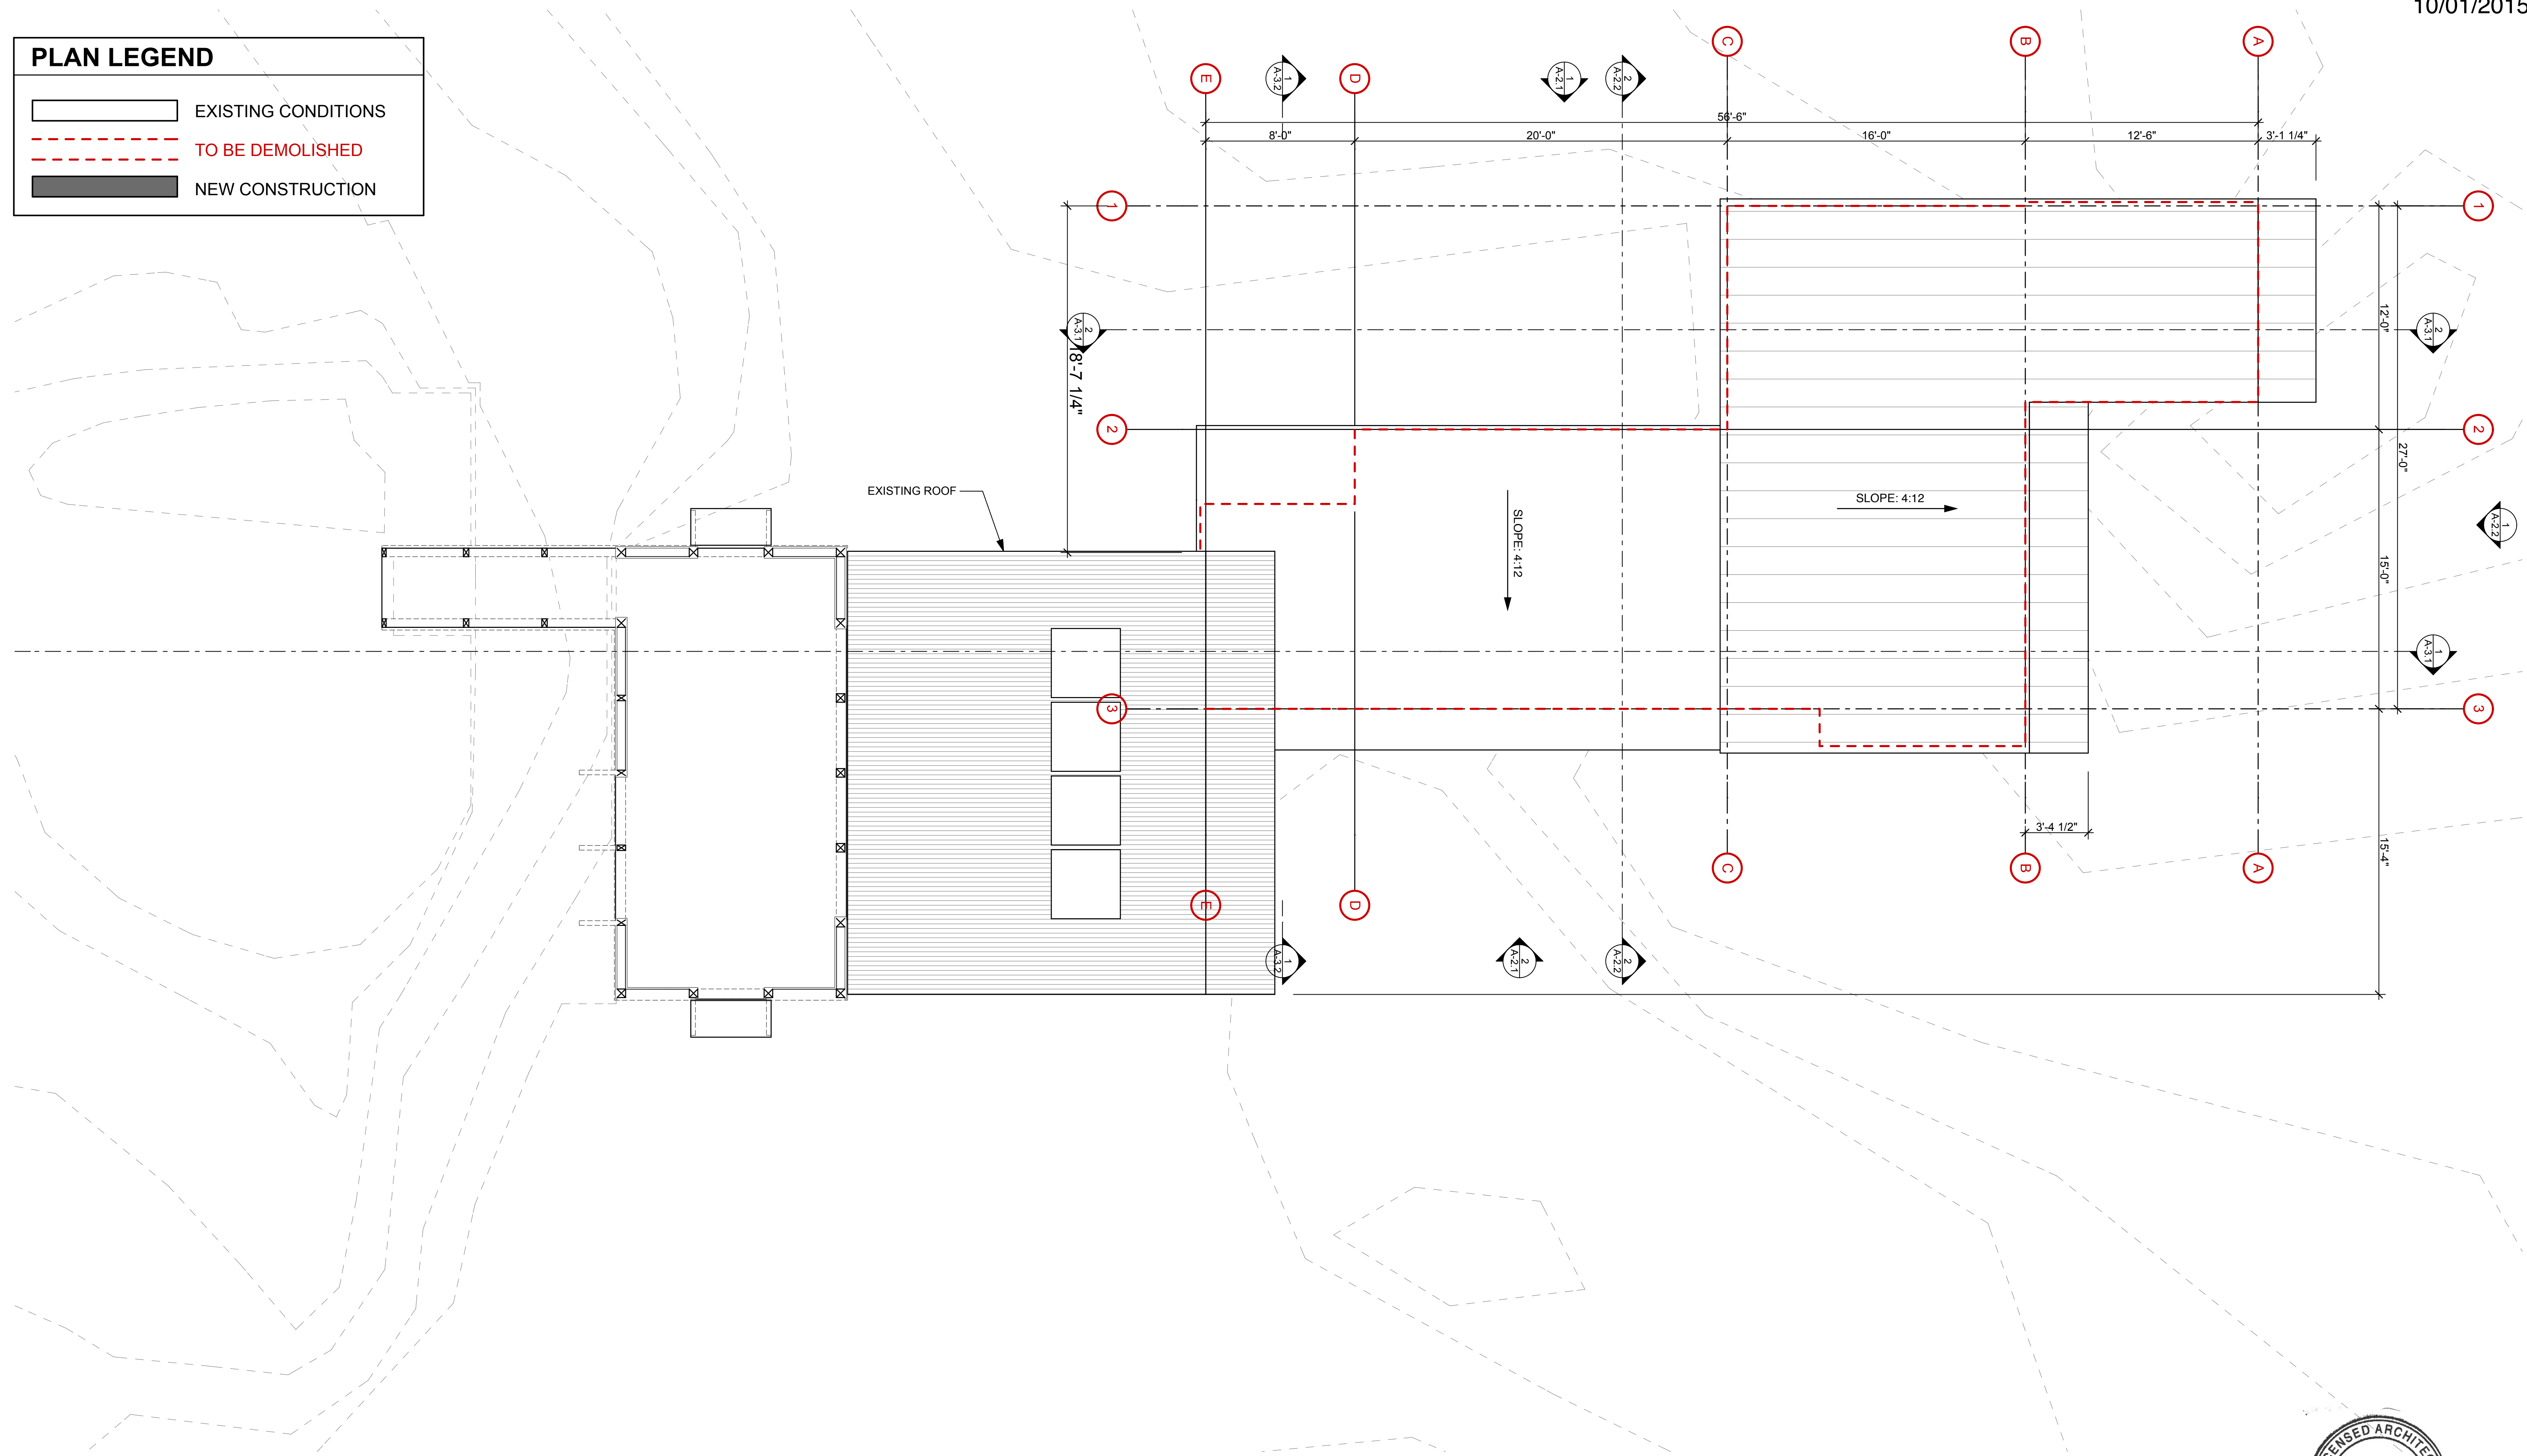

1 ROOF PLAN
SCALE: 1/4" = 1'-0"



FOR PERMIT/ CONSTRUCTION