


WEST ELEVATION

NOT TO SCALE

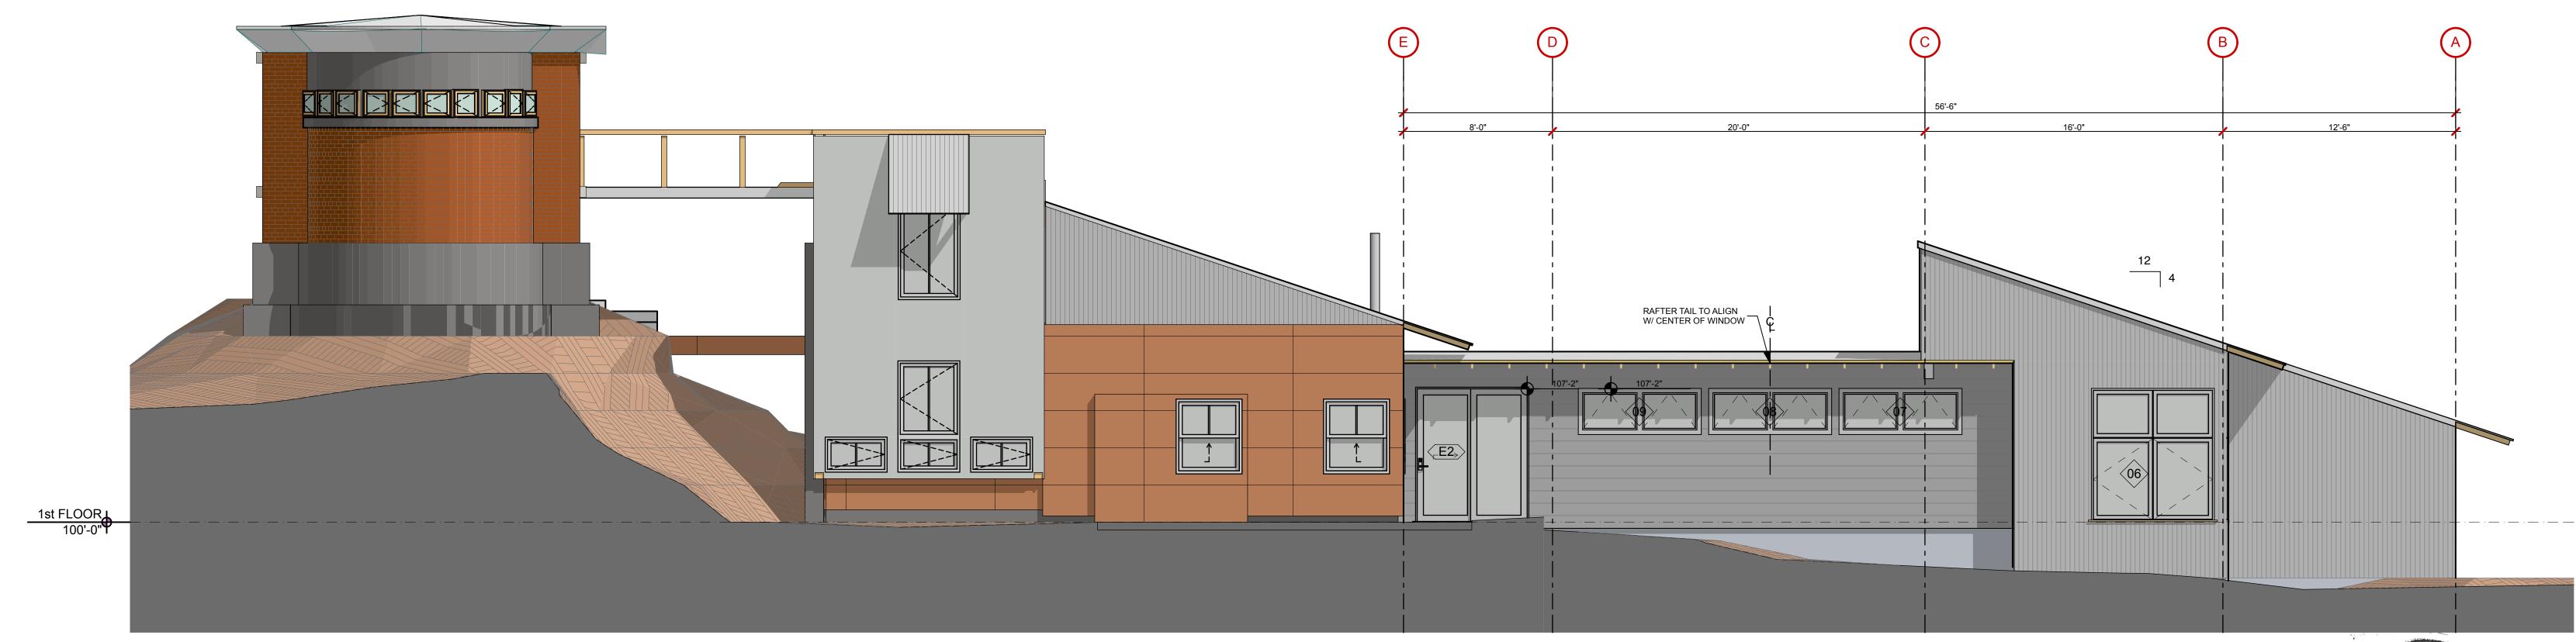

2 EAST ELEVATION

NOT TO SCALE

KAPLAN THOMPSON
A R C H I T E C T S

424 FORE ST., PORTLAND, ME 04101
207-842-2888 FAX:842-2828

PROJECT:

LAPIERRE ADDITION

BRUCE LAPIERRE

GREAT DIAMOND ISLAND, ME

DRAWING: EAST & WEST ELEVATIONS

SCALE: AS NOTED DRAWN BY: JB

DATE: OCTOBER 01, 2015 REVISED: