


LAPIERRE ADDITION
 56 WEYMOUTH WAY
 GREAT DIAMOND ISLAND, MAINE
RESIDENTIAL ADDITION

PRINTED: Sep 29, 2015

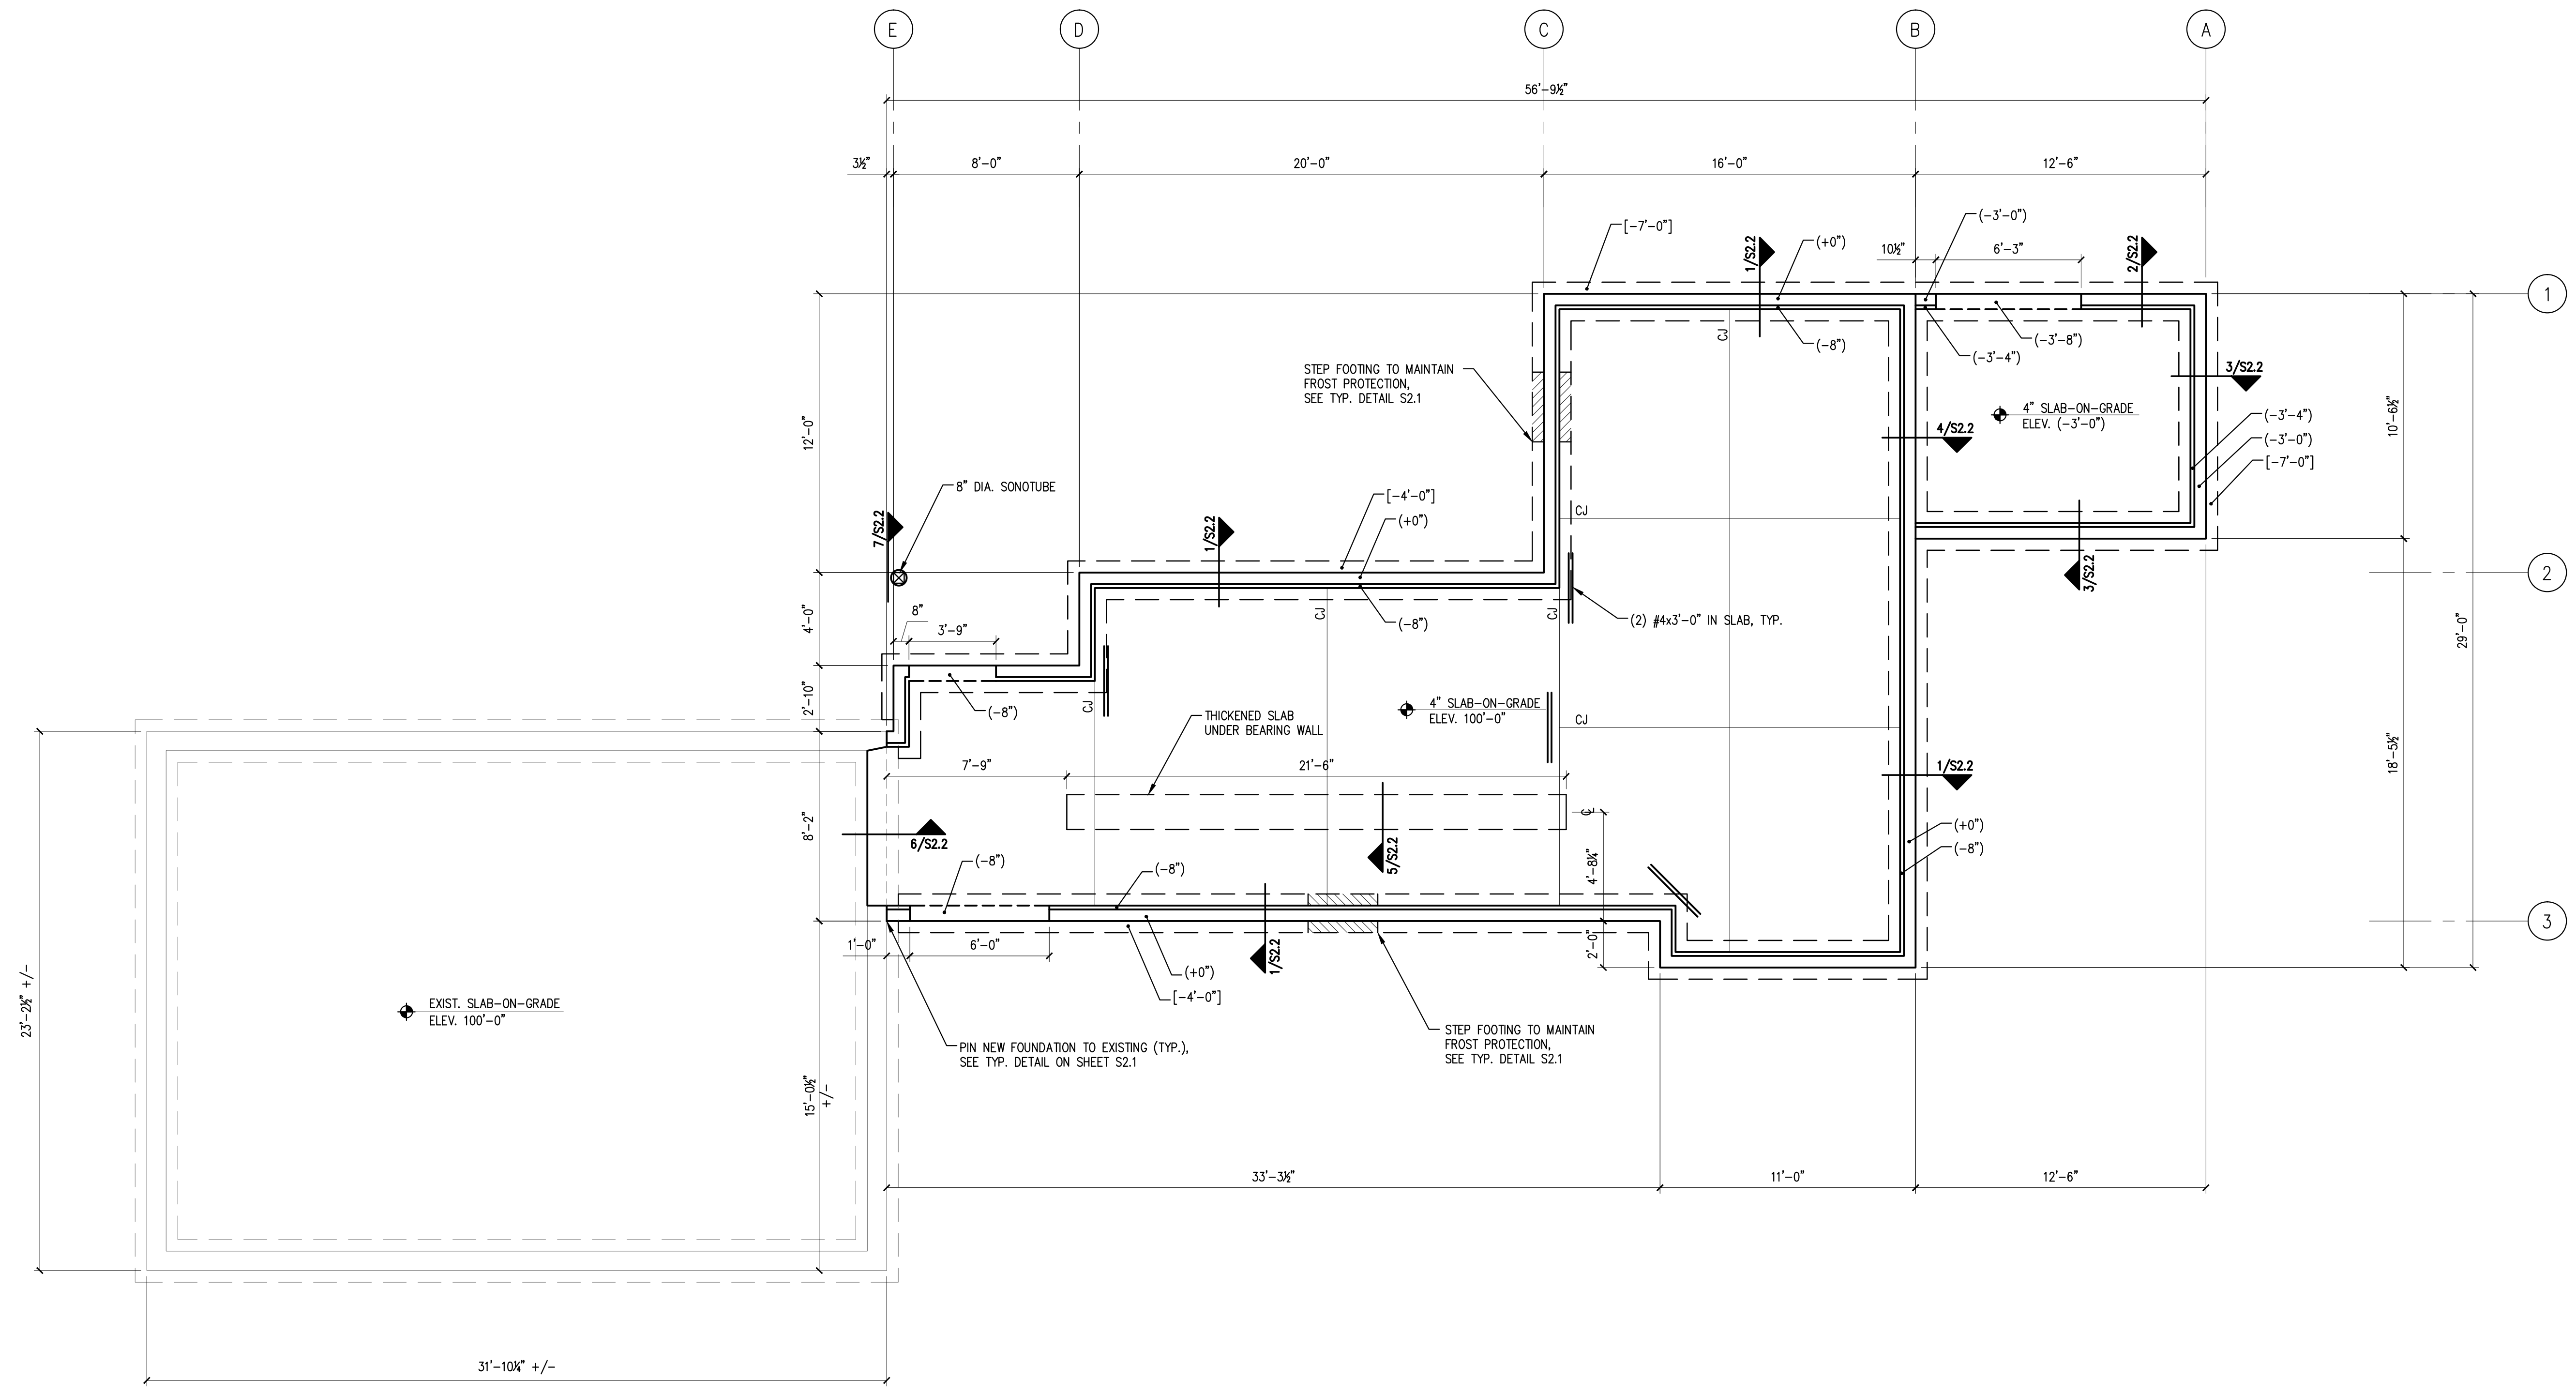

- NOTES:**
1. SEE S2.1 FOR TYPICAL SLAB-ON-GRADE AND TYPICAL WALL REINFORCING DETAILS.
 2. REFERENCE EXISTING SLAB ELEVATION = 100'-0"
 3. TOP OF CONCRETE ELEVATIONS ARE NOTED (+X") FROM EXIST. SLAB-ON-GRADE ELEVATION.
 4. TOP OF FOOTING ELEVATIONS ARE NOTED [-X-X"] FROM EXIST. SLAB-ON-GRADE ELEVATION.
 5. "CJ" DENOTES CONCRETE CONTROL JOINT, SEE S2.1 FOR TYPICAL DETAIL.

PLAN LEGEND

| | |
|--|------------------------|
| | BEARING WALL |
| | SHEAR WALL |
| | BEAM |
| | HSS COLUMN |
| | COLUMN FROM ABOVE |
| | COLUMN BELOW |
| | COLUMN ABOVE AND BELOW |
| | HOLD-DOWN |

FOUNDATION PLAN

SCALE: 1/4"=1'-0"

| No. | ISSUED DESCRIPTION | CHKD. BY | DATE |
|-----|--------------------|----------|---------|
| | | | |
| 0 | ISSUED FOR PERMIT | | 10-1-15 |
| | | | |
| | | | |
| | | | |
| | | | |
| | | | |
| | | | |
| | | | |
| | | | |

SHEET TITLE:
FOUNDATION PLAN

| | |
|-----------------|---------|
| DESIGNED: | TD |
| DRAWN: | TD |
| DATE: | 8-11-15 |
| PROJECT NUMBER: | 15-132 |

S1.1