


professional seal

consultants

ISSUE	DATE
PERMITS	10-17-2014
REVISED WINDOW LOCATIONS	11-30-2014

SCALE: 1/4" = 1'-0"
ELEVATIONS


A-3

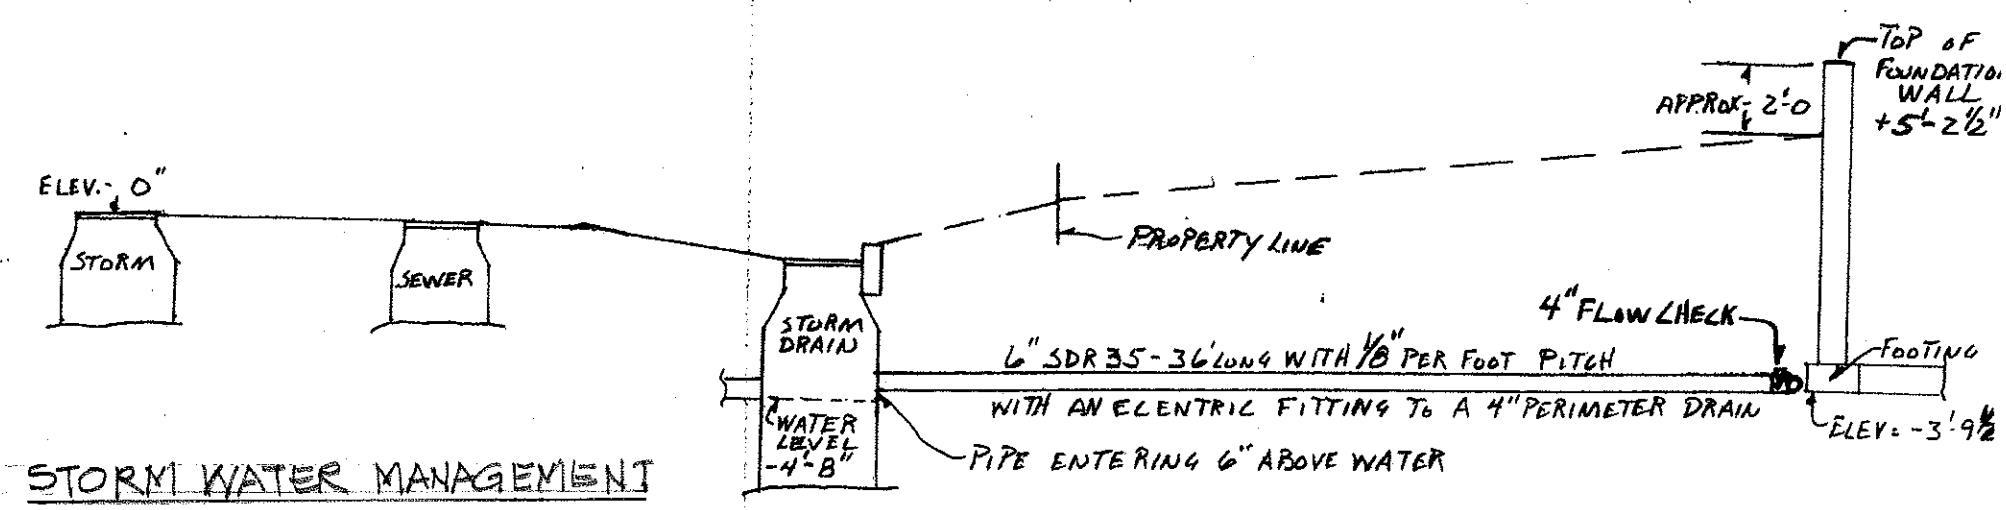

3 SOUTH ELEVATION
scale : 1/4" = 1'-0"



4 EAST ELEVATION
scale : 1/4" = 1'-0"

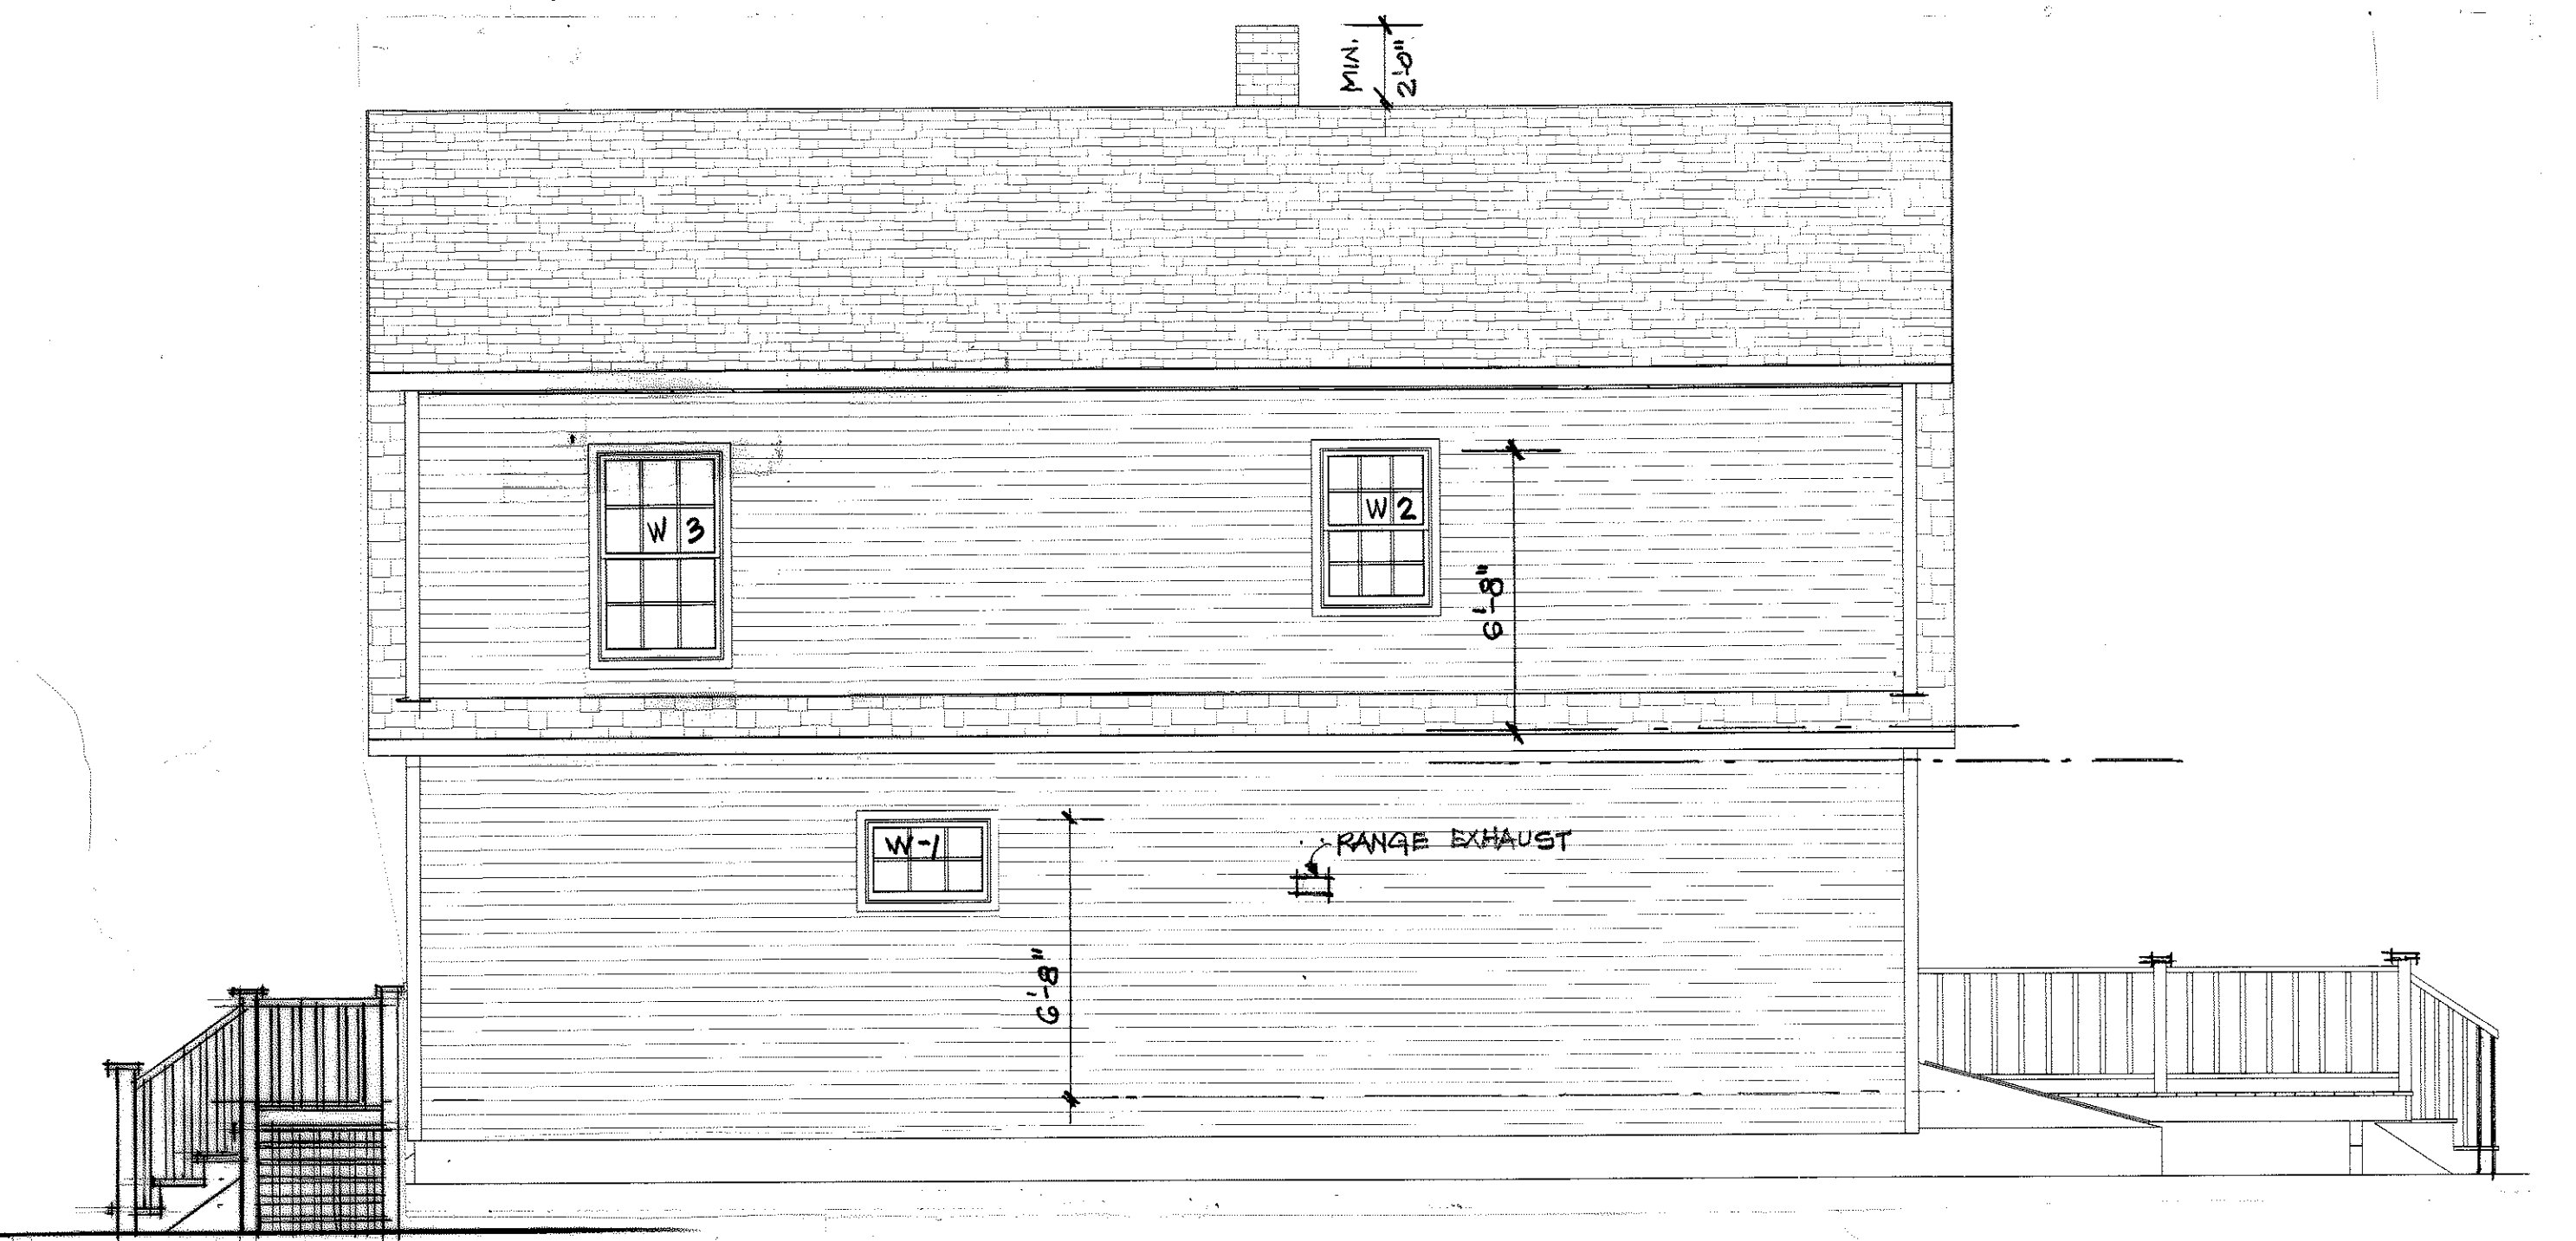

1 NORTHELEVATION
scale : 1/4" = 1'-0"



2 WEST ELEVATION
scale : 1/4" = 1'-0"

