


FIRST FLOOR, FLOOR PLAN

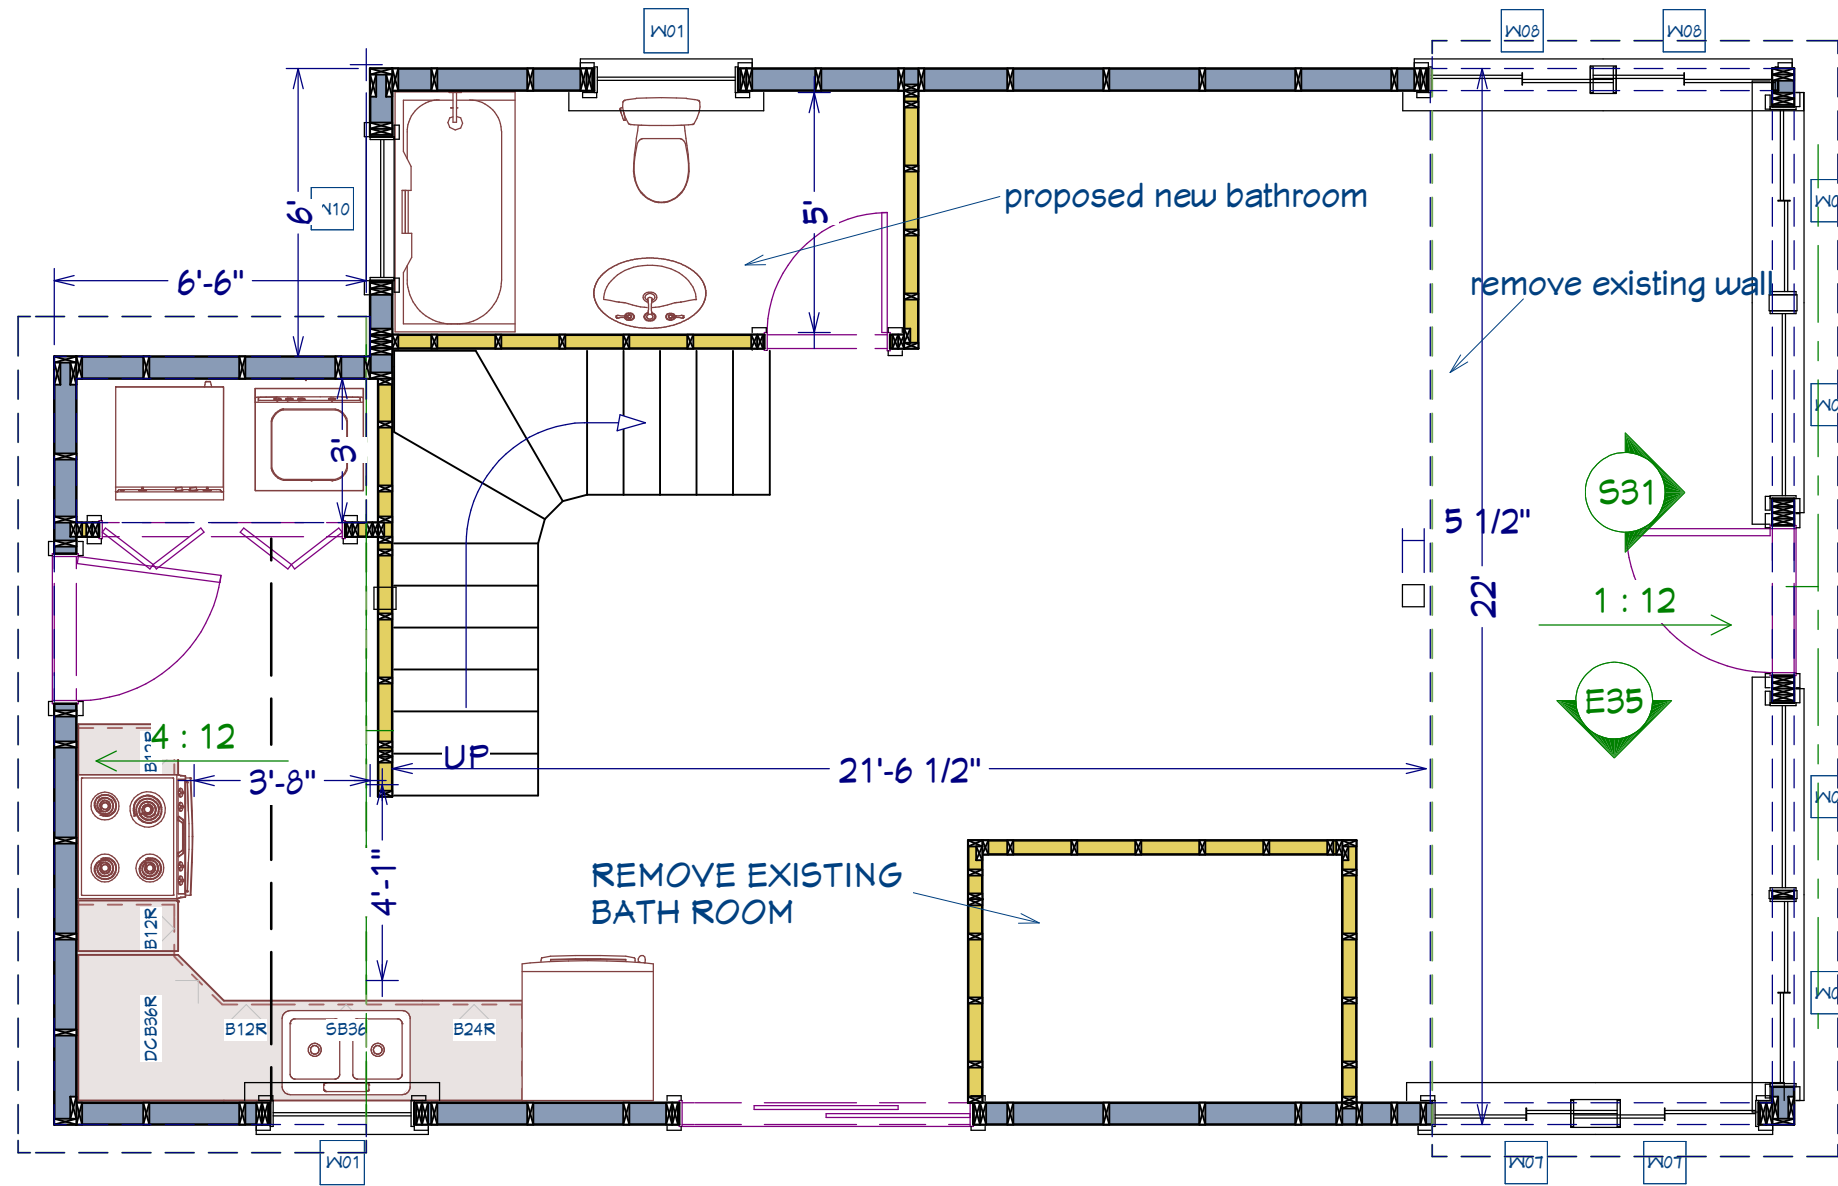

NO.	DESCRIPTION	BY	DATE

SHEET TITLE:
SHEET TITLE

2-4 Oak Street Peaks Island
Maine 04108

DRAWINGS PROVIDED BY:
McTigue Construction LLC

DATE:
8/30/2015

SCALE:

SHEET:
A-7