



AREA OF SCOPE:
FOUNDATION REPAIR

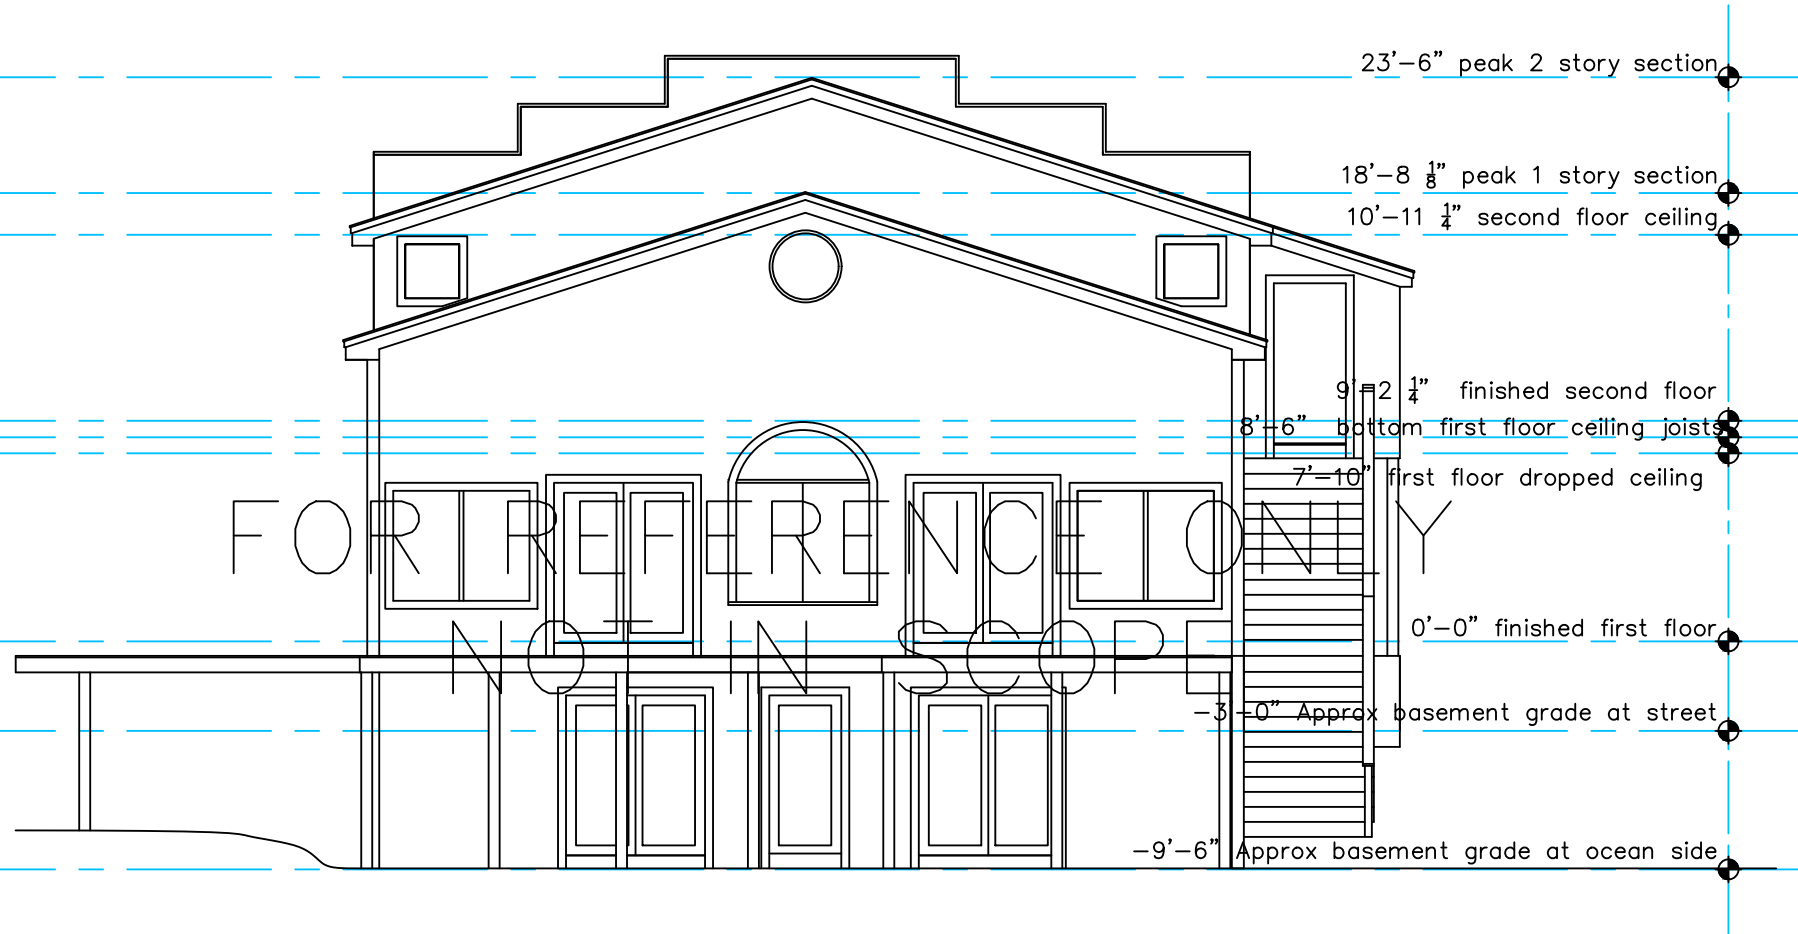

(A) Existing East Elevation
scale 1/8" = 1"

(B) Existing West Elevation
scale 1/8" = 1"

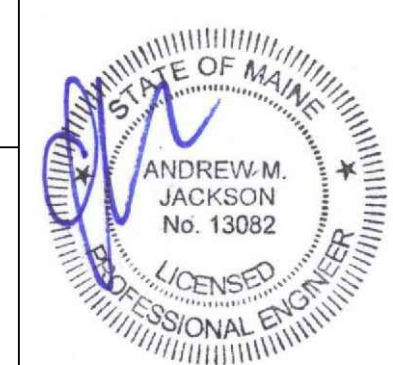

Ten Pin LLC
9 Adams St
Peaks Island, ME 04108
207-653-1392
heather@tjwhome.com

DATE	REVISED
3-20-2017	HT

1/8" = 1'

PROJECT
2 Island Ave.
Peaks Island, ME

A8
Existing
East & West
Elevations