


DRAWN BY: DOUGLAS WILBER, 7/10/13

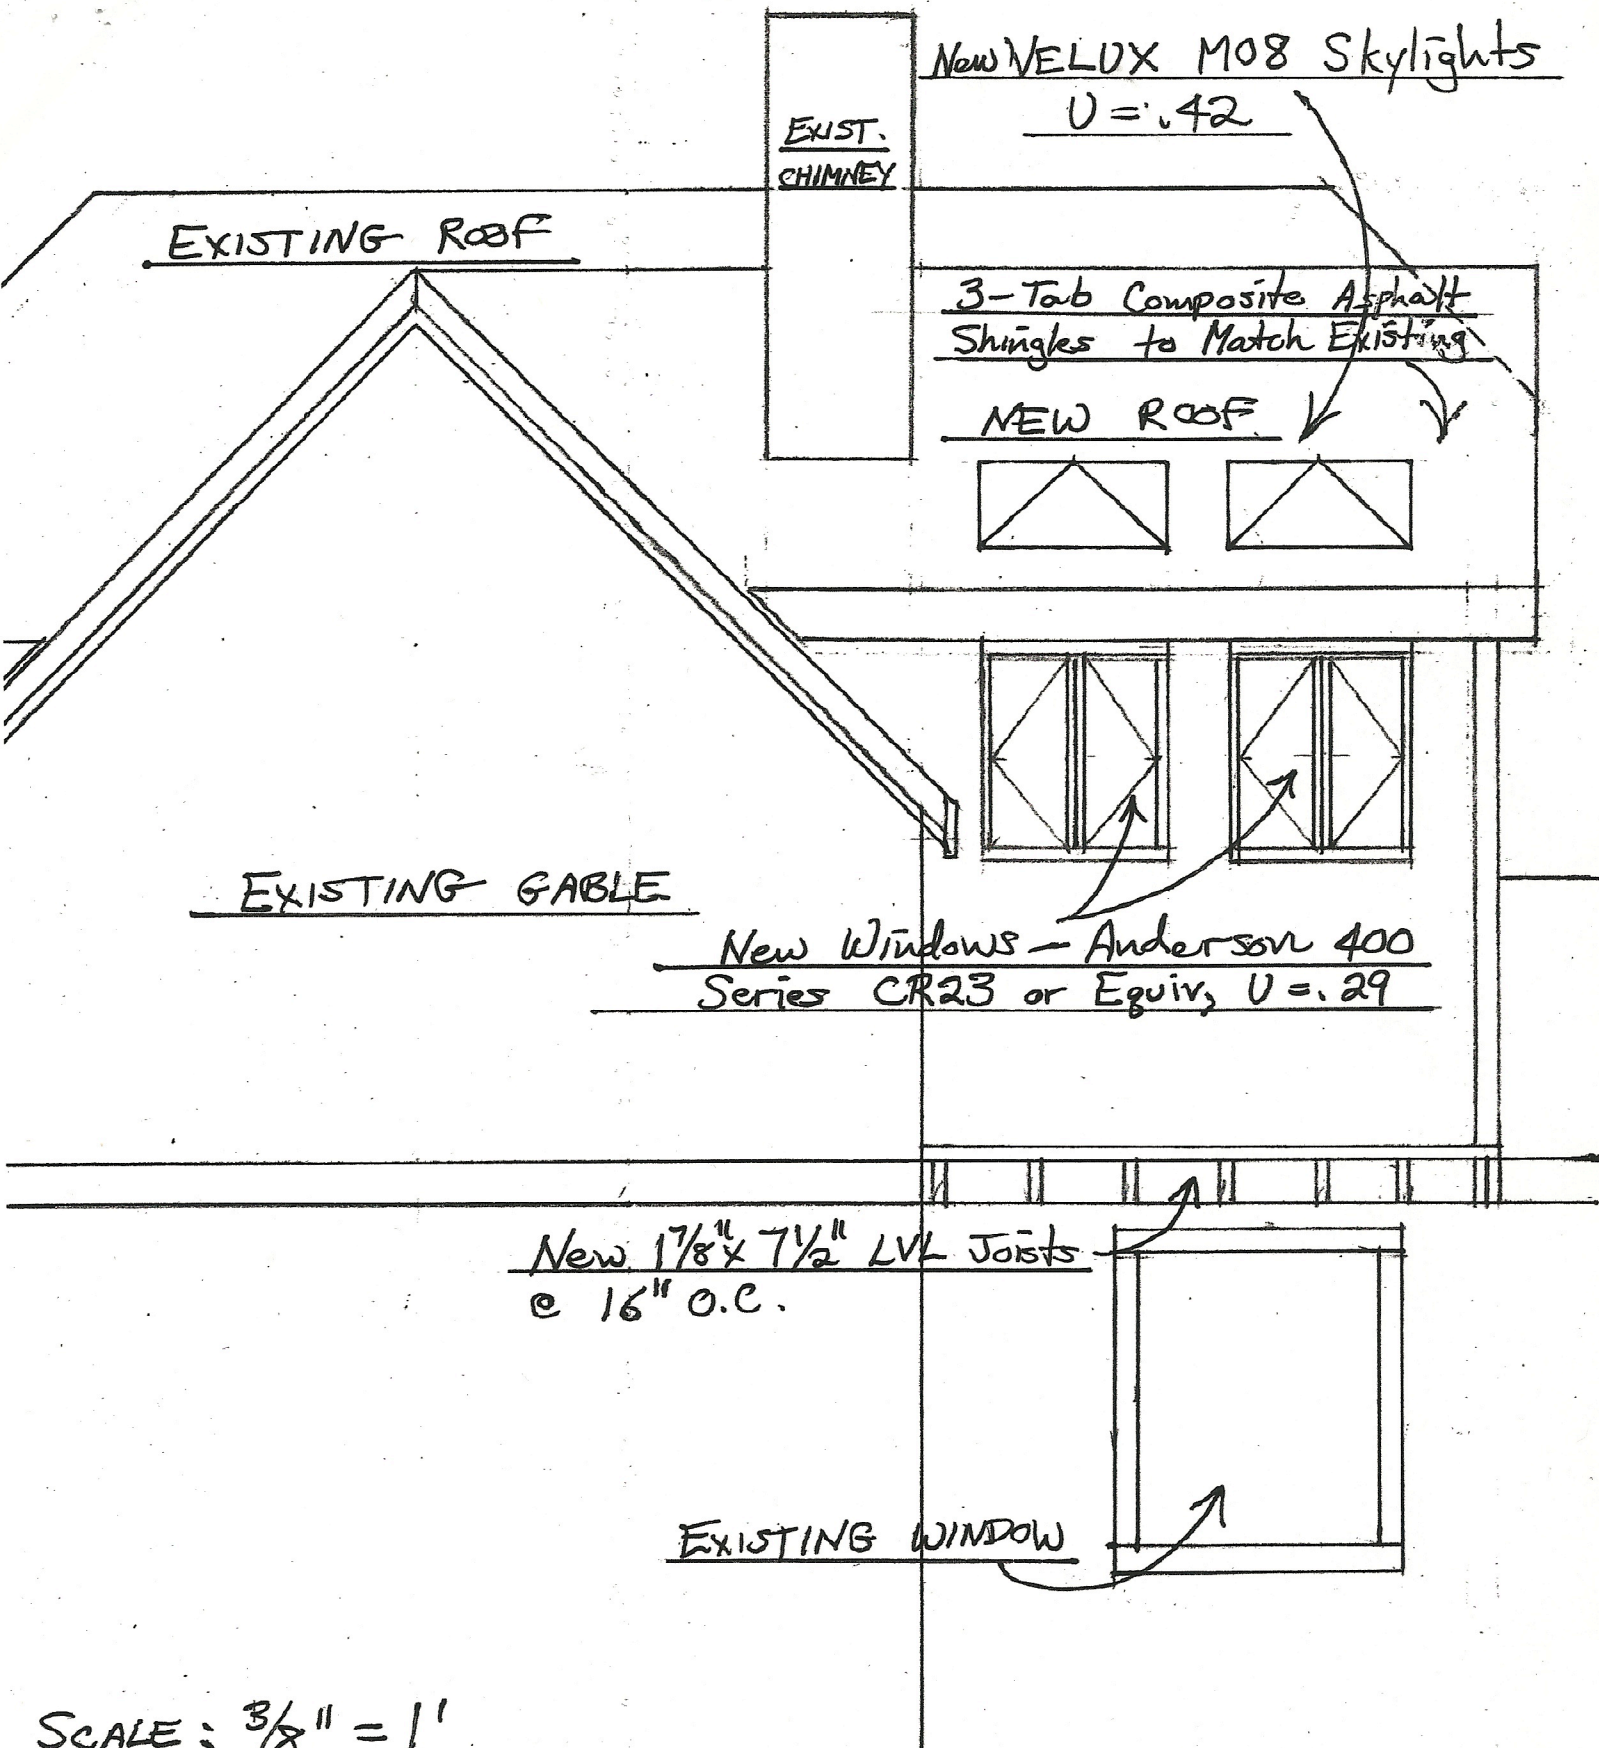

SCALE: 3/8" = 1'

NORTH ELEVATION - POWERS BATHROOM -
17 Torrington Pt. Rd, Peaks Island