


DRAWN BY: DOUGLAS WILBER, 7/10/13

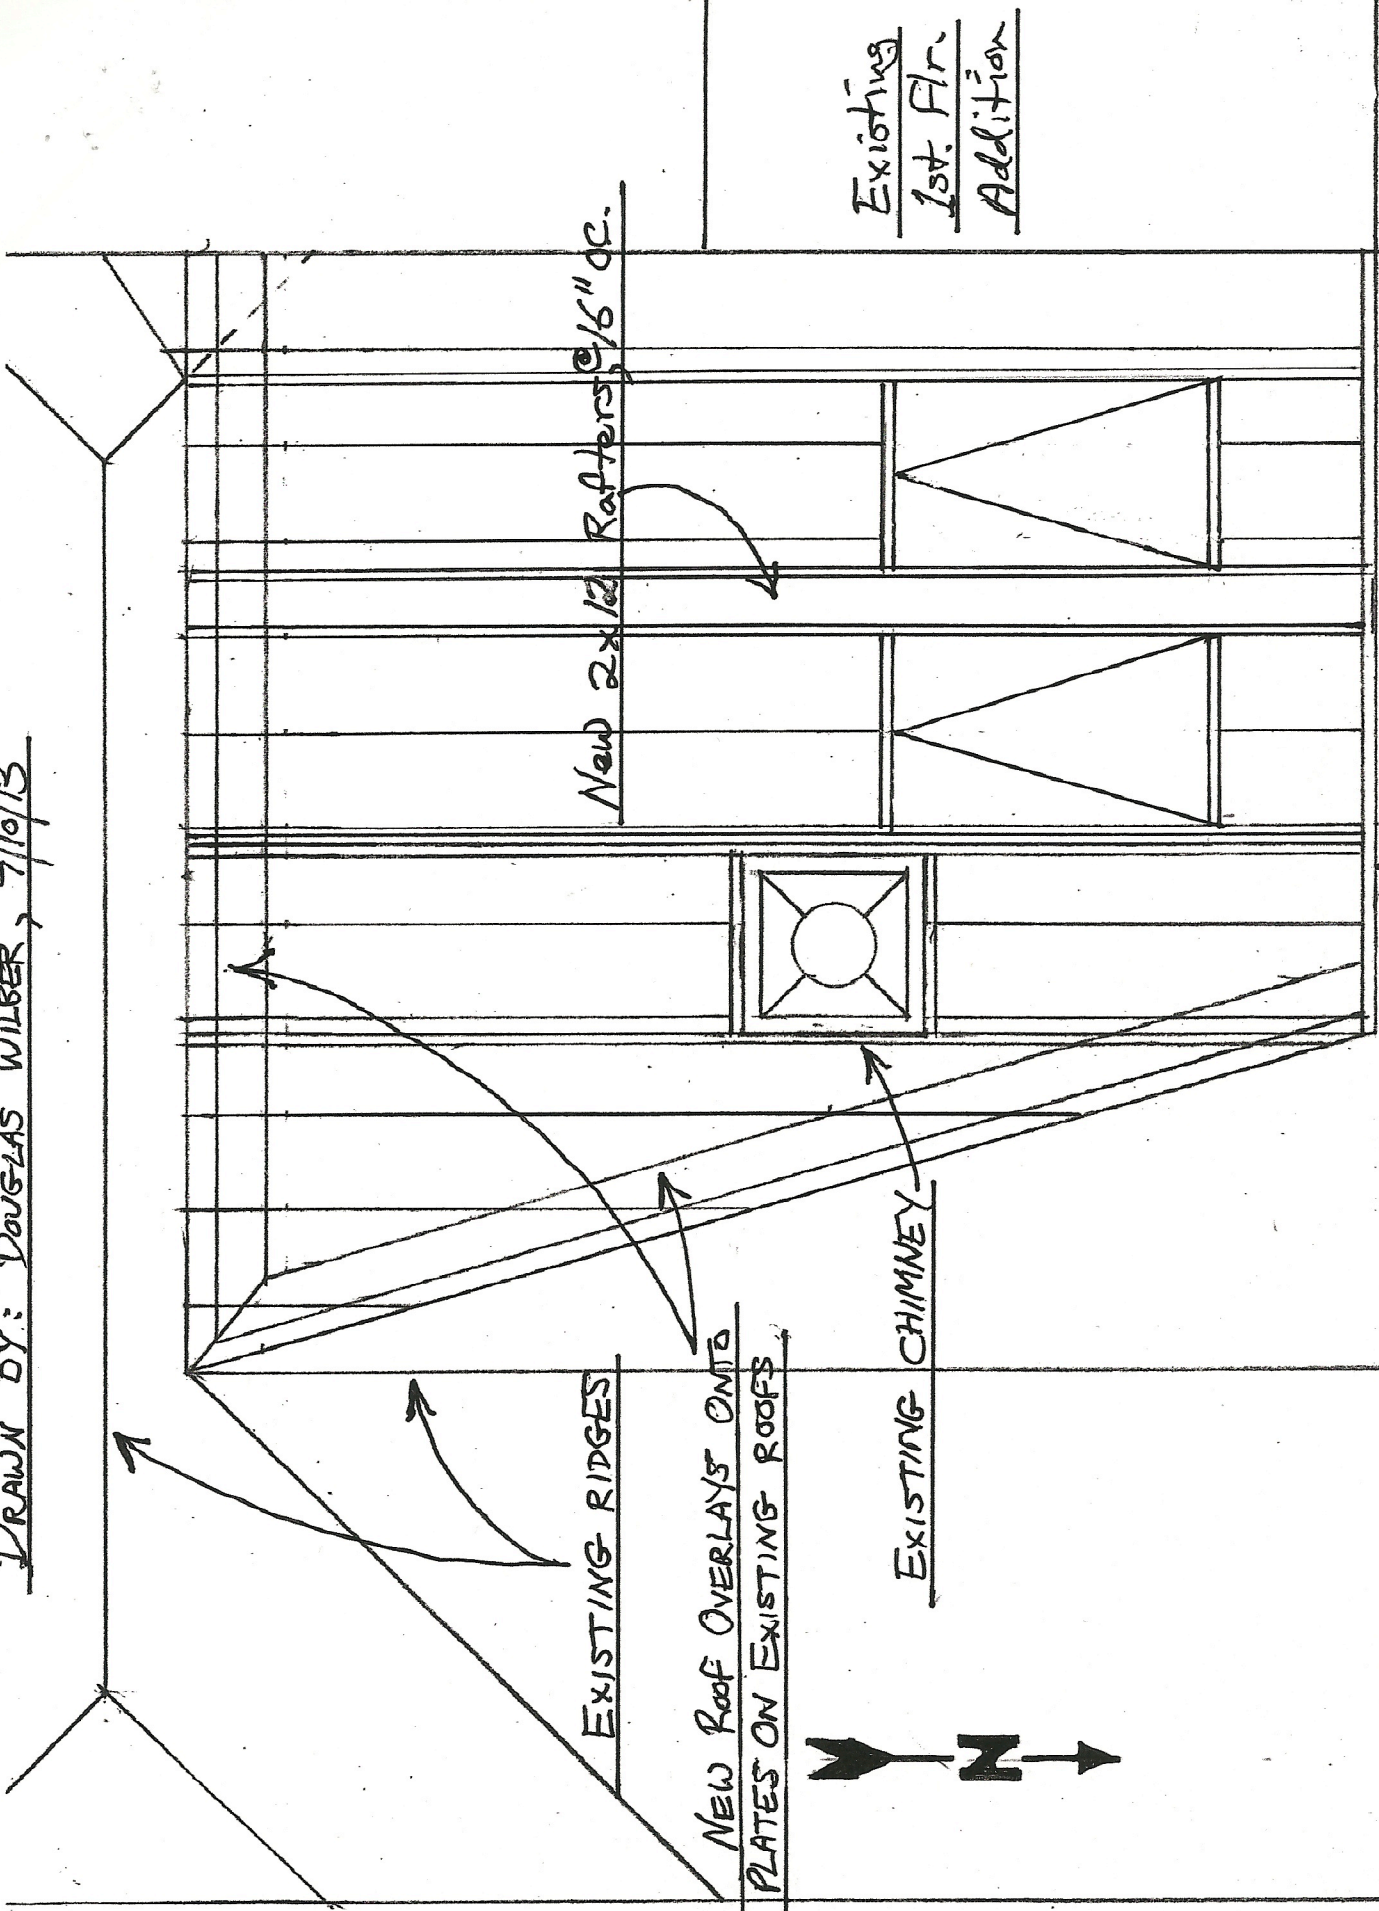

Existing
 1st. Flr.
 Addition

ROOF FRAMING PLAN - POWERS
 BATH - 17 Torrington Pt. Rd.
 Peaks Island ME.

SCALE: 3/8" = 1'